

This Installation Would NOT Require
The Loading Bays To Be Bricked Up
But There Is The Penalty Of The Increased
Distances


For: The Raceway
Central Warehouse
N London Freight Terminal
London N1 0BB
2 X 1T TANKS




Drawn By: C Groves

Date: Scale: 1:100 Page:

PEX0000780

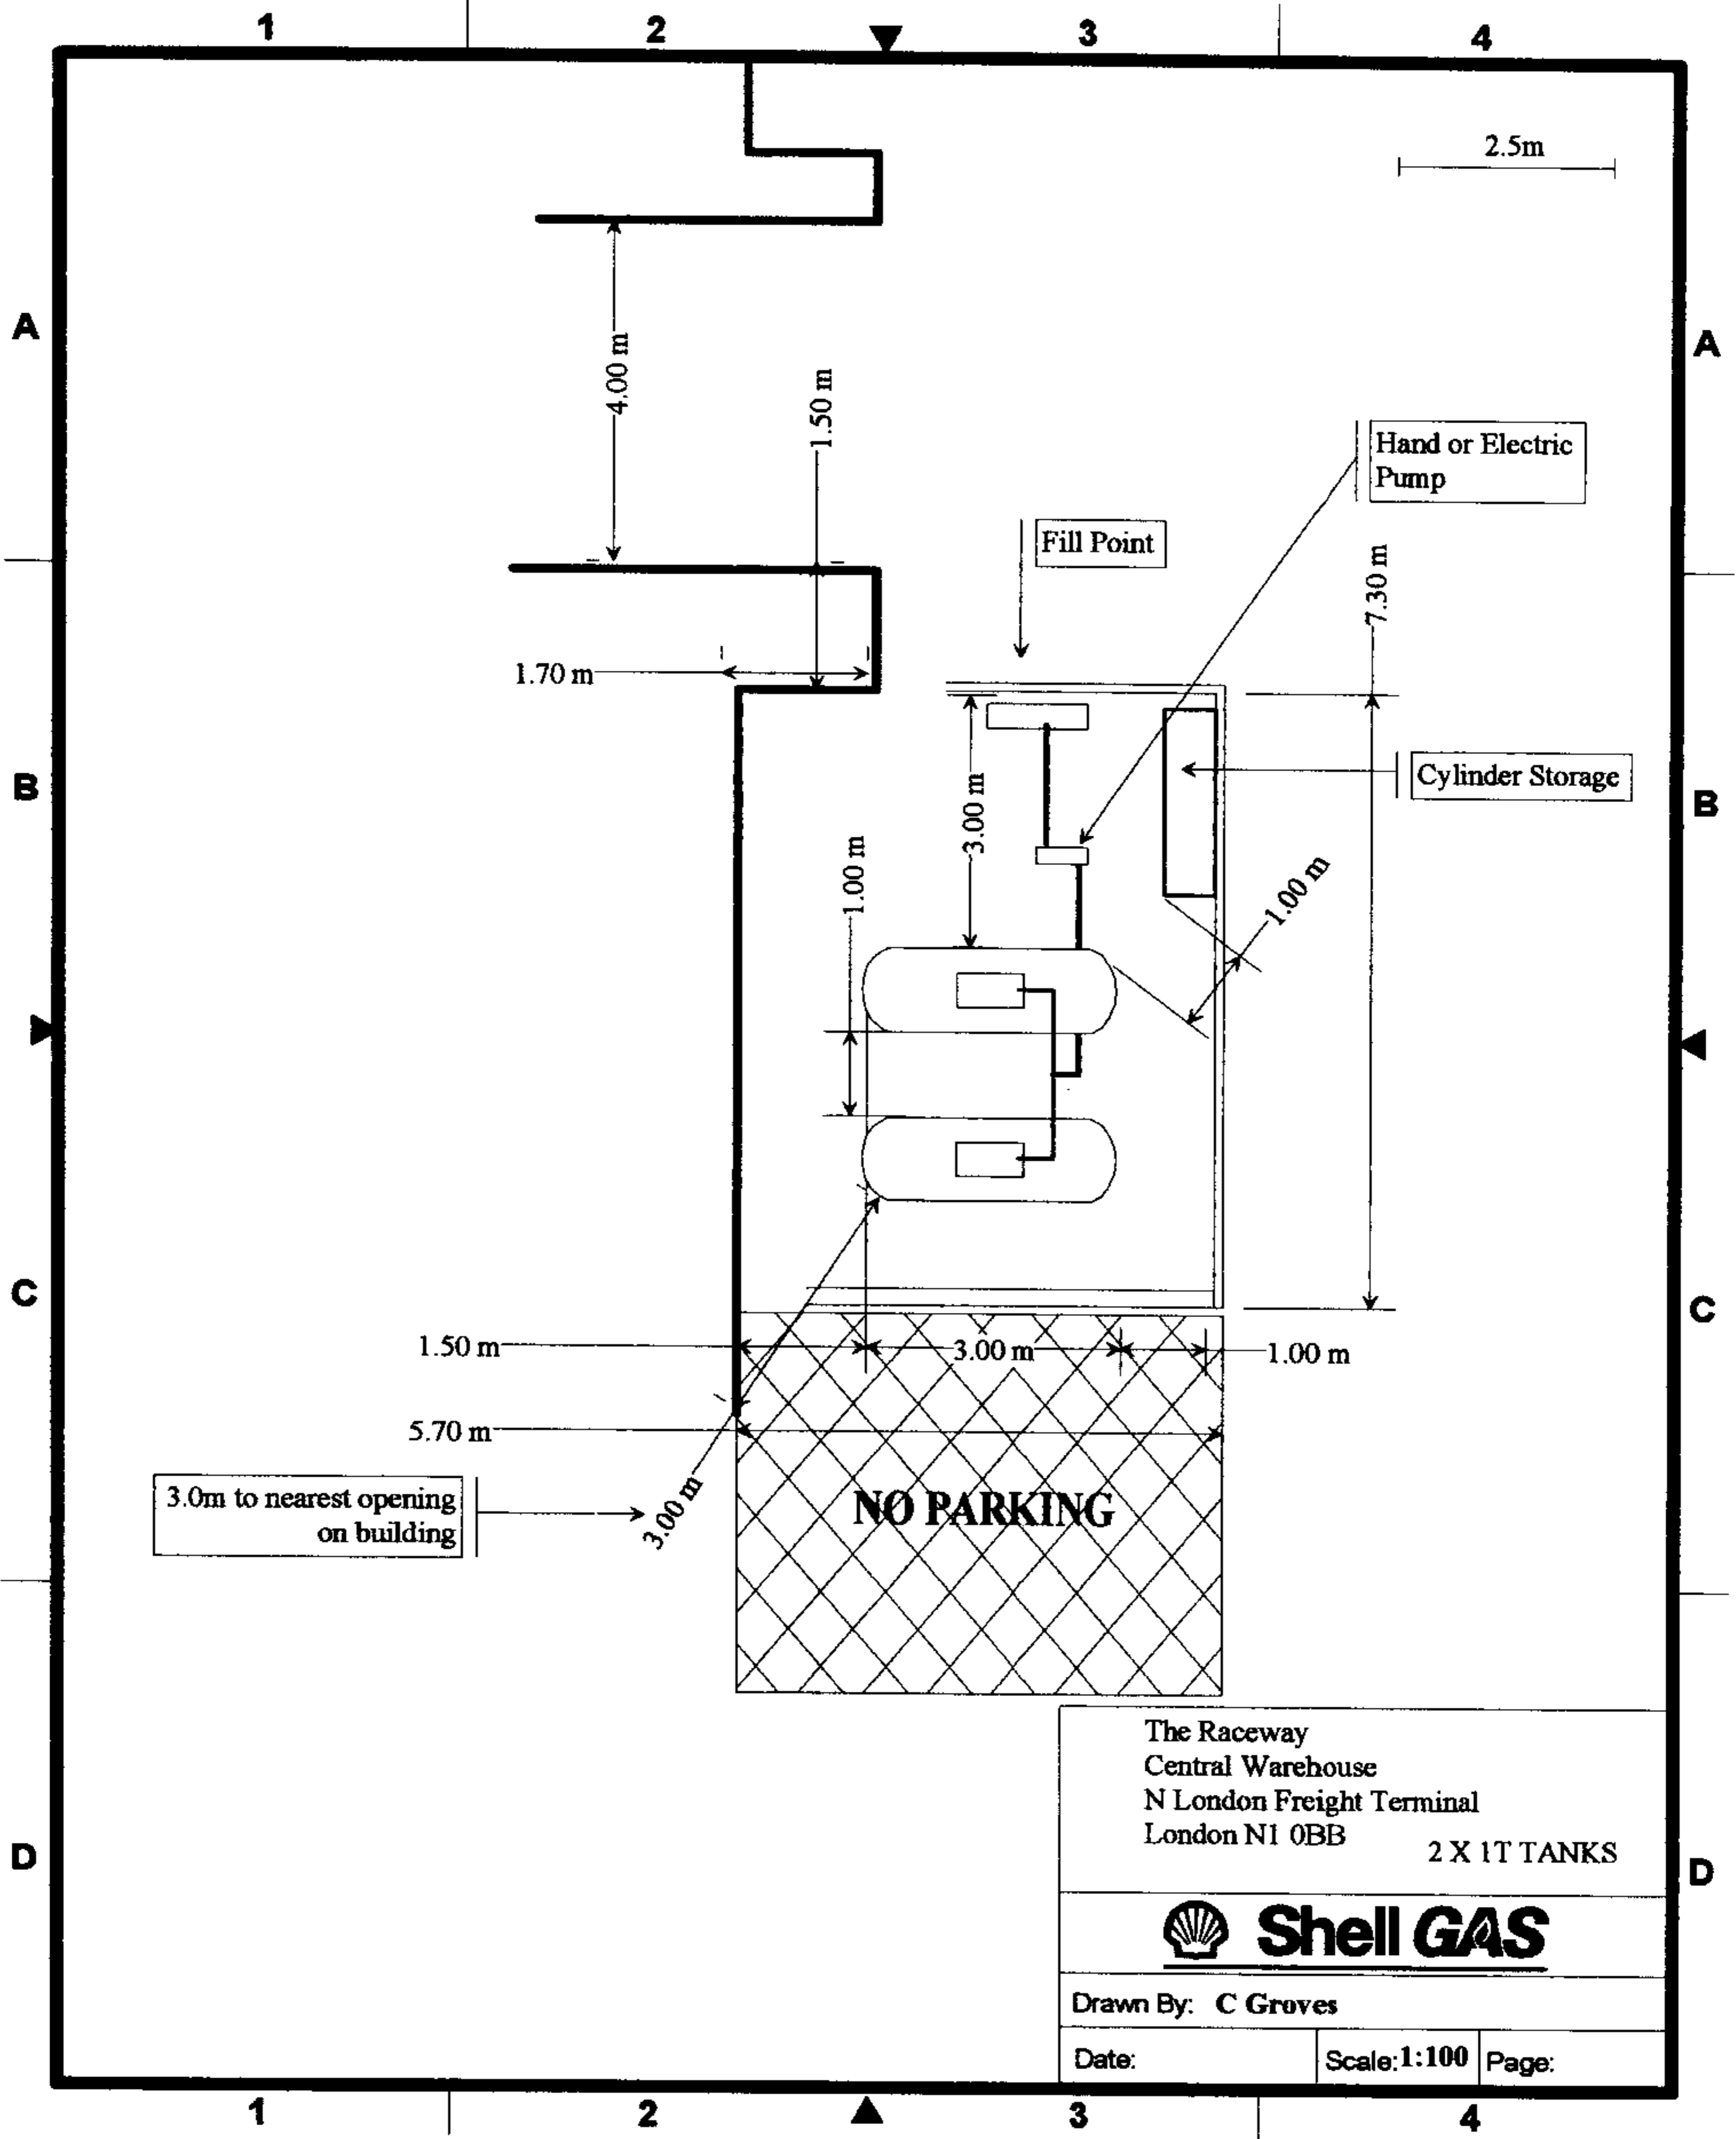

PEX0000 780

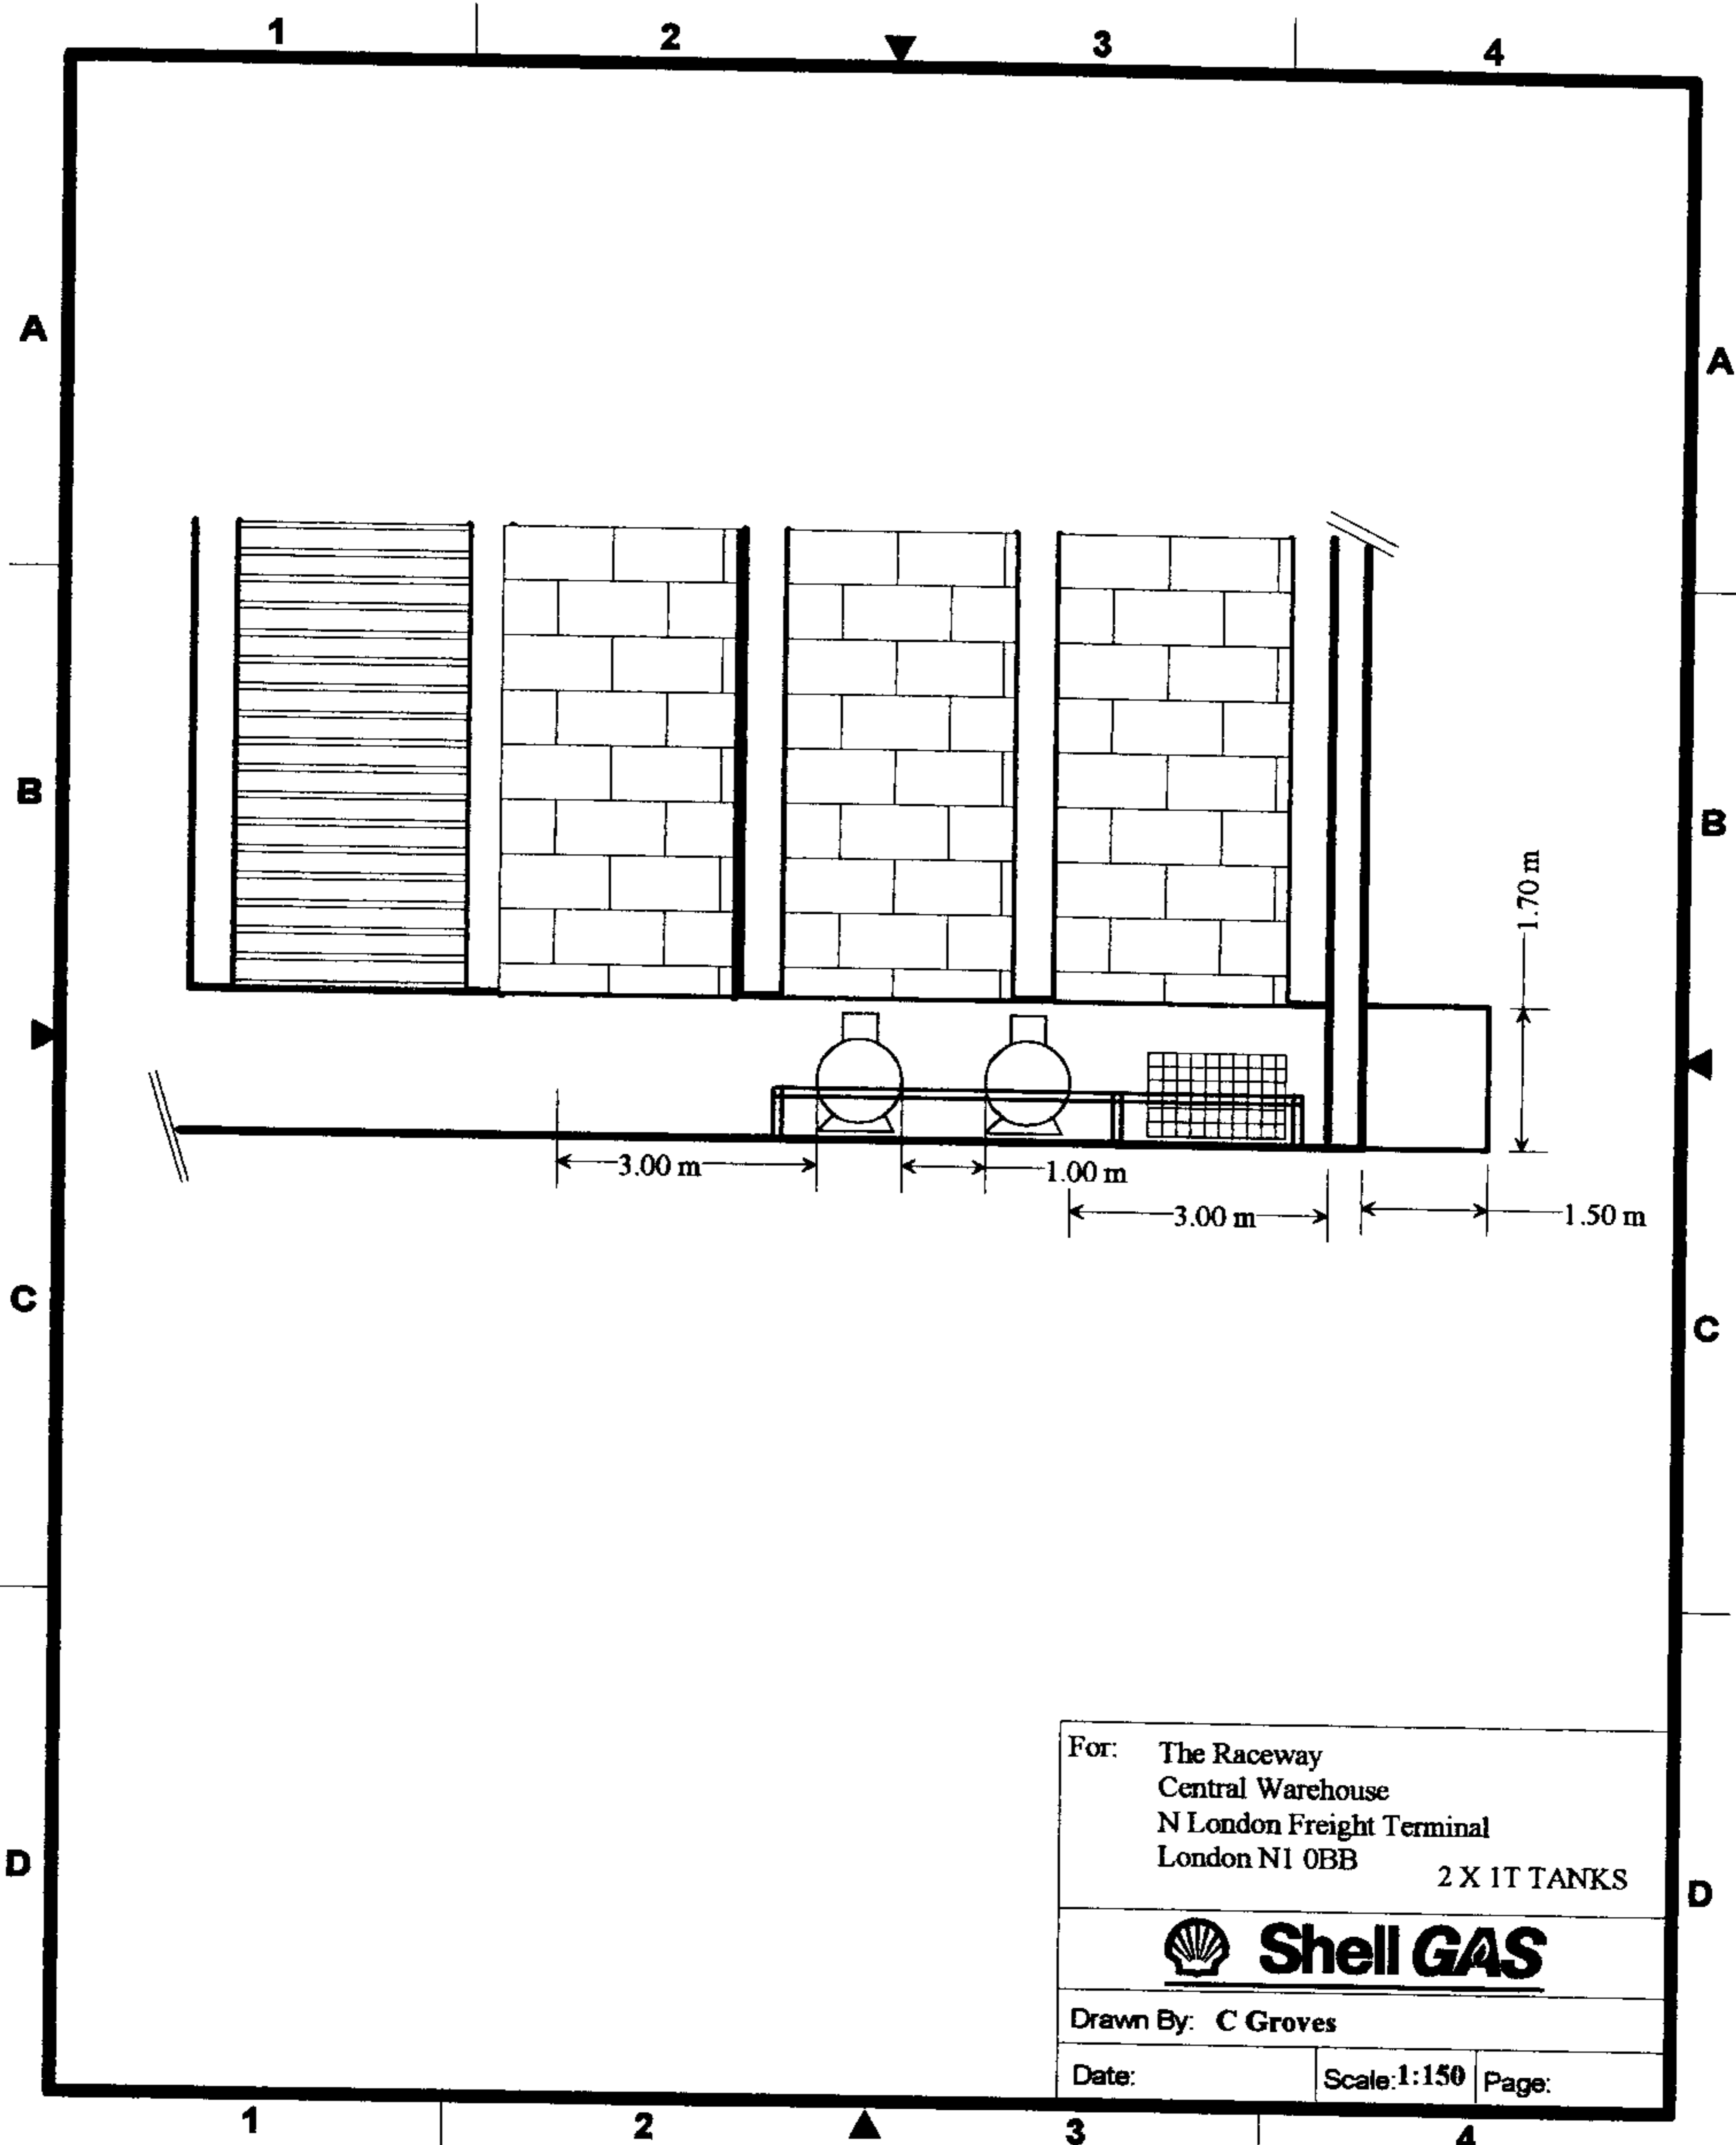


For: The Raceway
 Central Warehouse
 N London Freight Terminal
 London NI 0BB 2 X IT TANKS



Drawn By: C Groves

Date: Scale: 1:150 Page:

PEX0000780

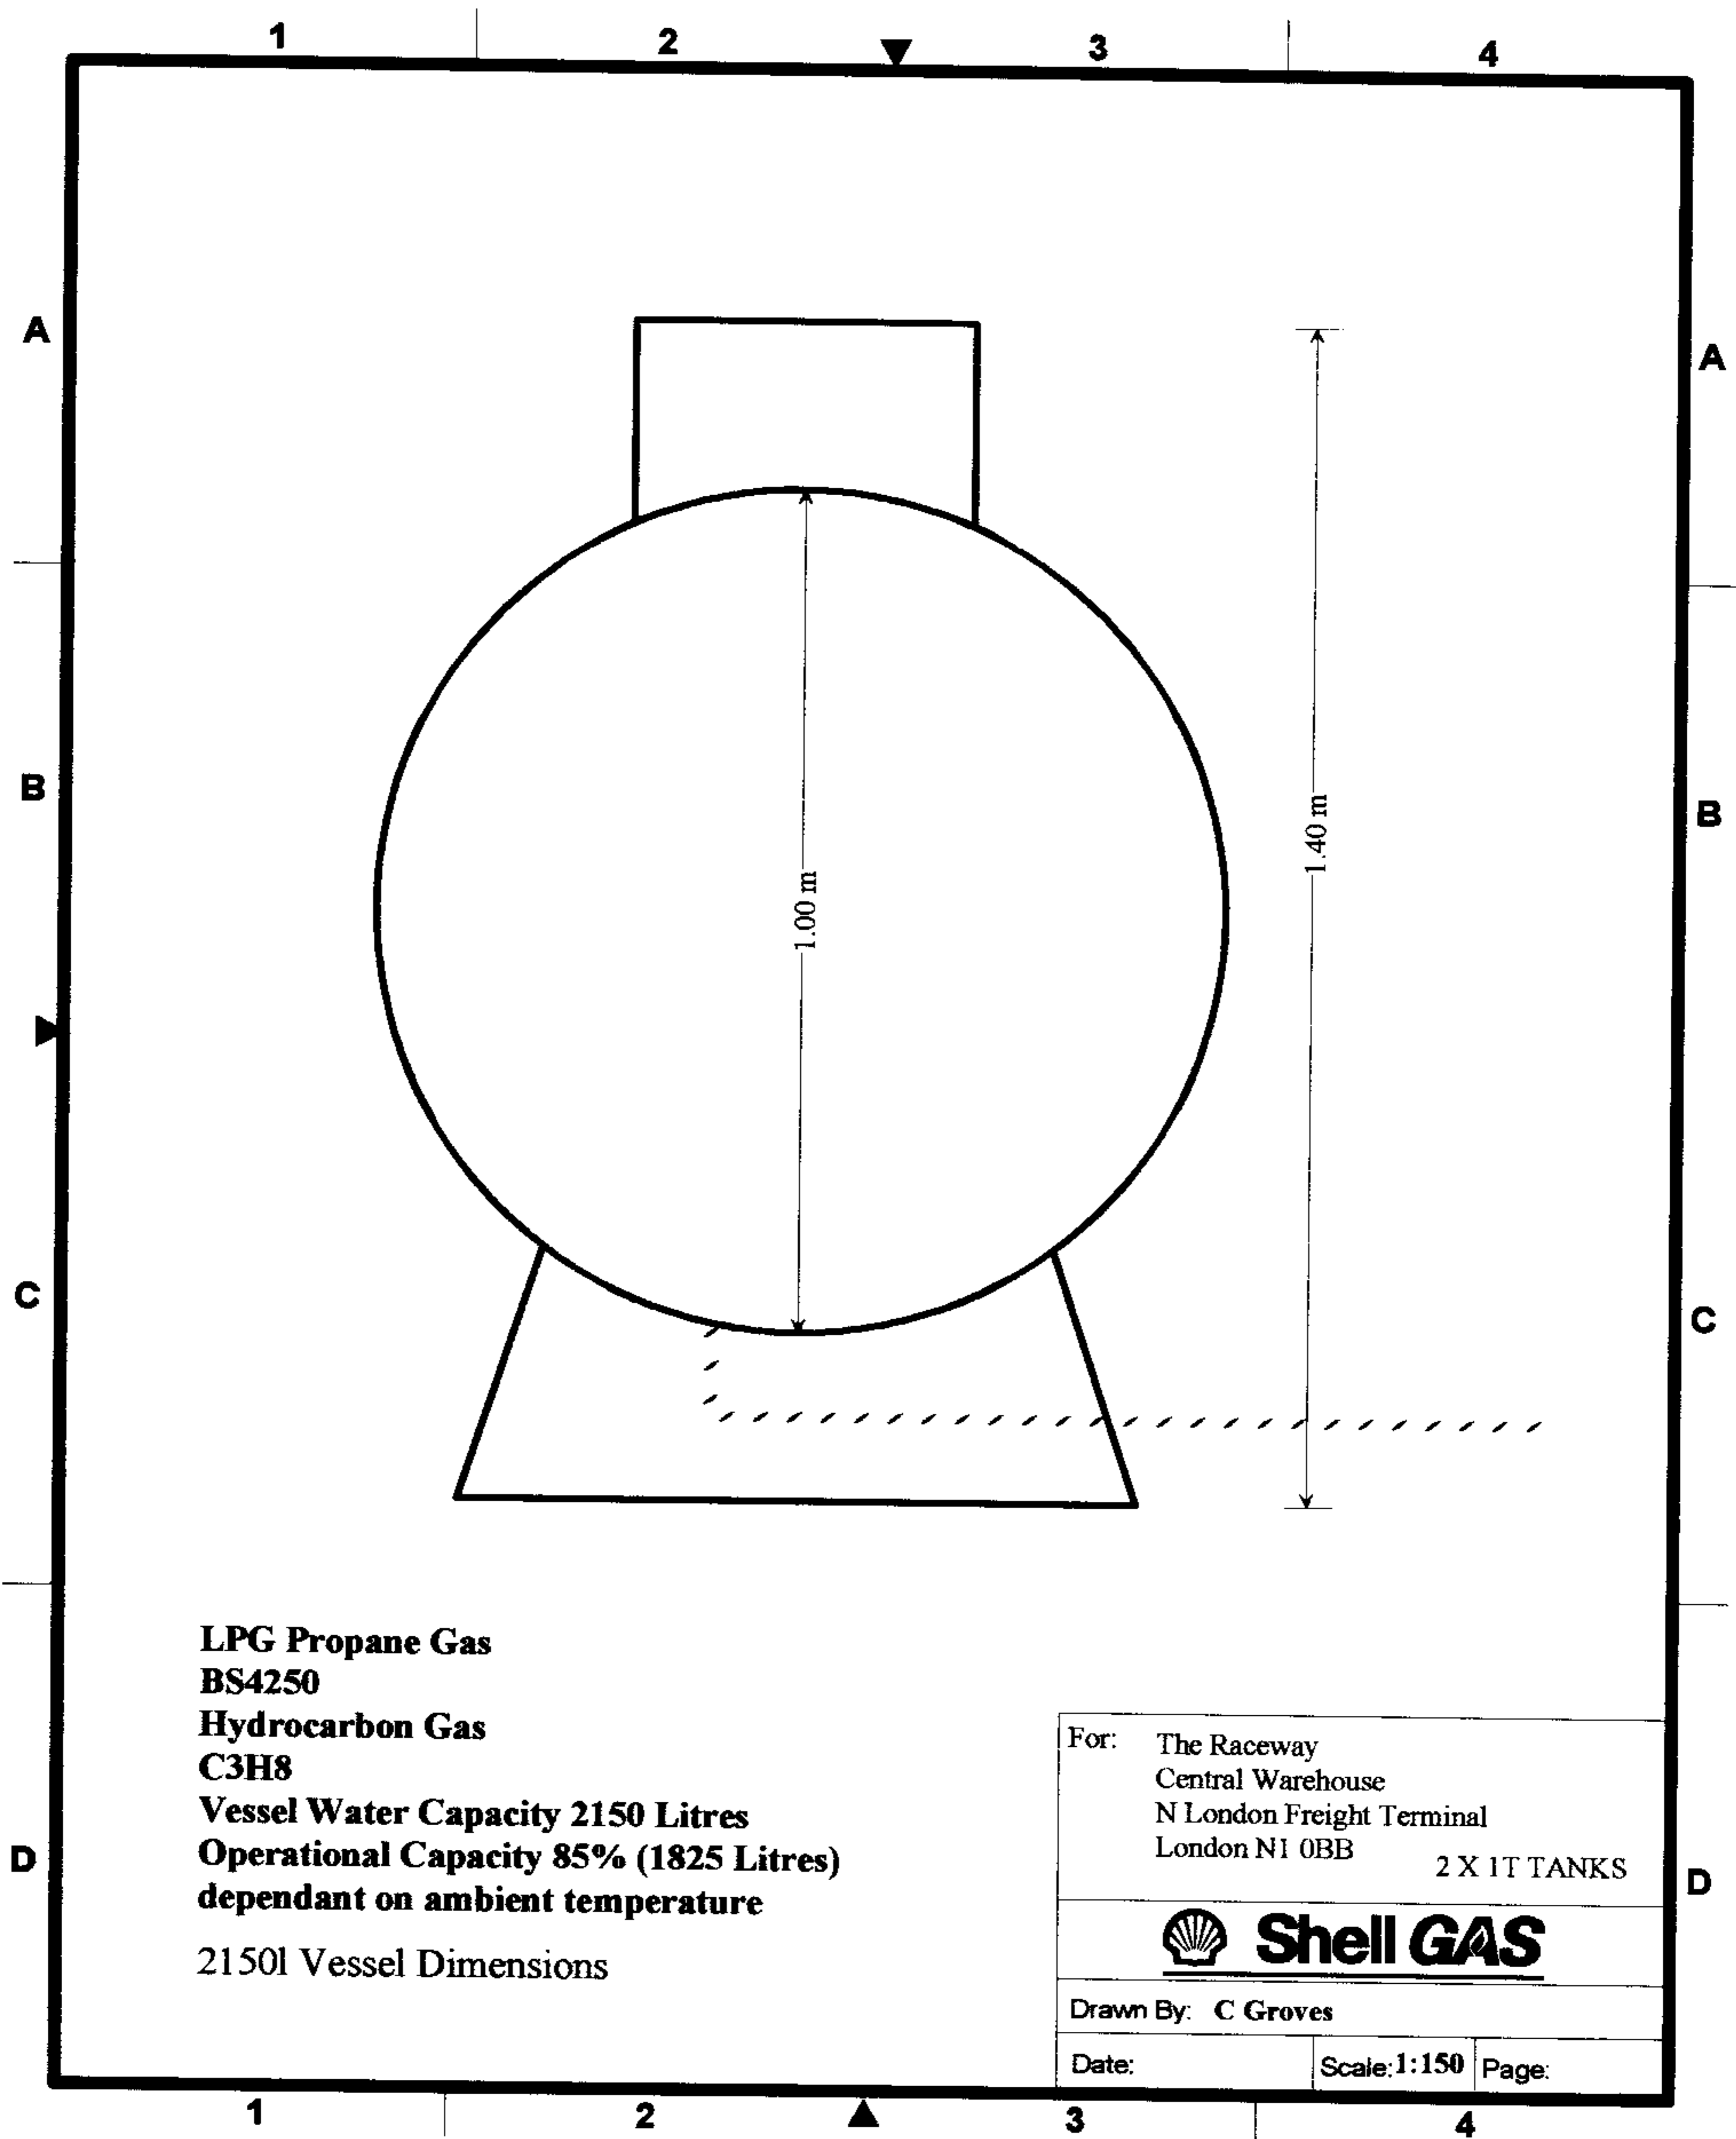

LPG Propane Gas
BS4250
Hydrocarbon Gas
C₃H₈
Vessel Water Capacity 2150 Litres
Operational Capacity 85% (1825 Litres)
dependant on ambient temperature
 2150l Vessel Dimensions


For: The Raceway
 Central Warehouse
 N London Freight Terminal
 London NI 0BB **2 X 1T TANKS**




Drawn By: C Groves

Date: Scale: 1:150 Page:


PEX0000780

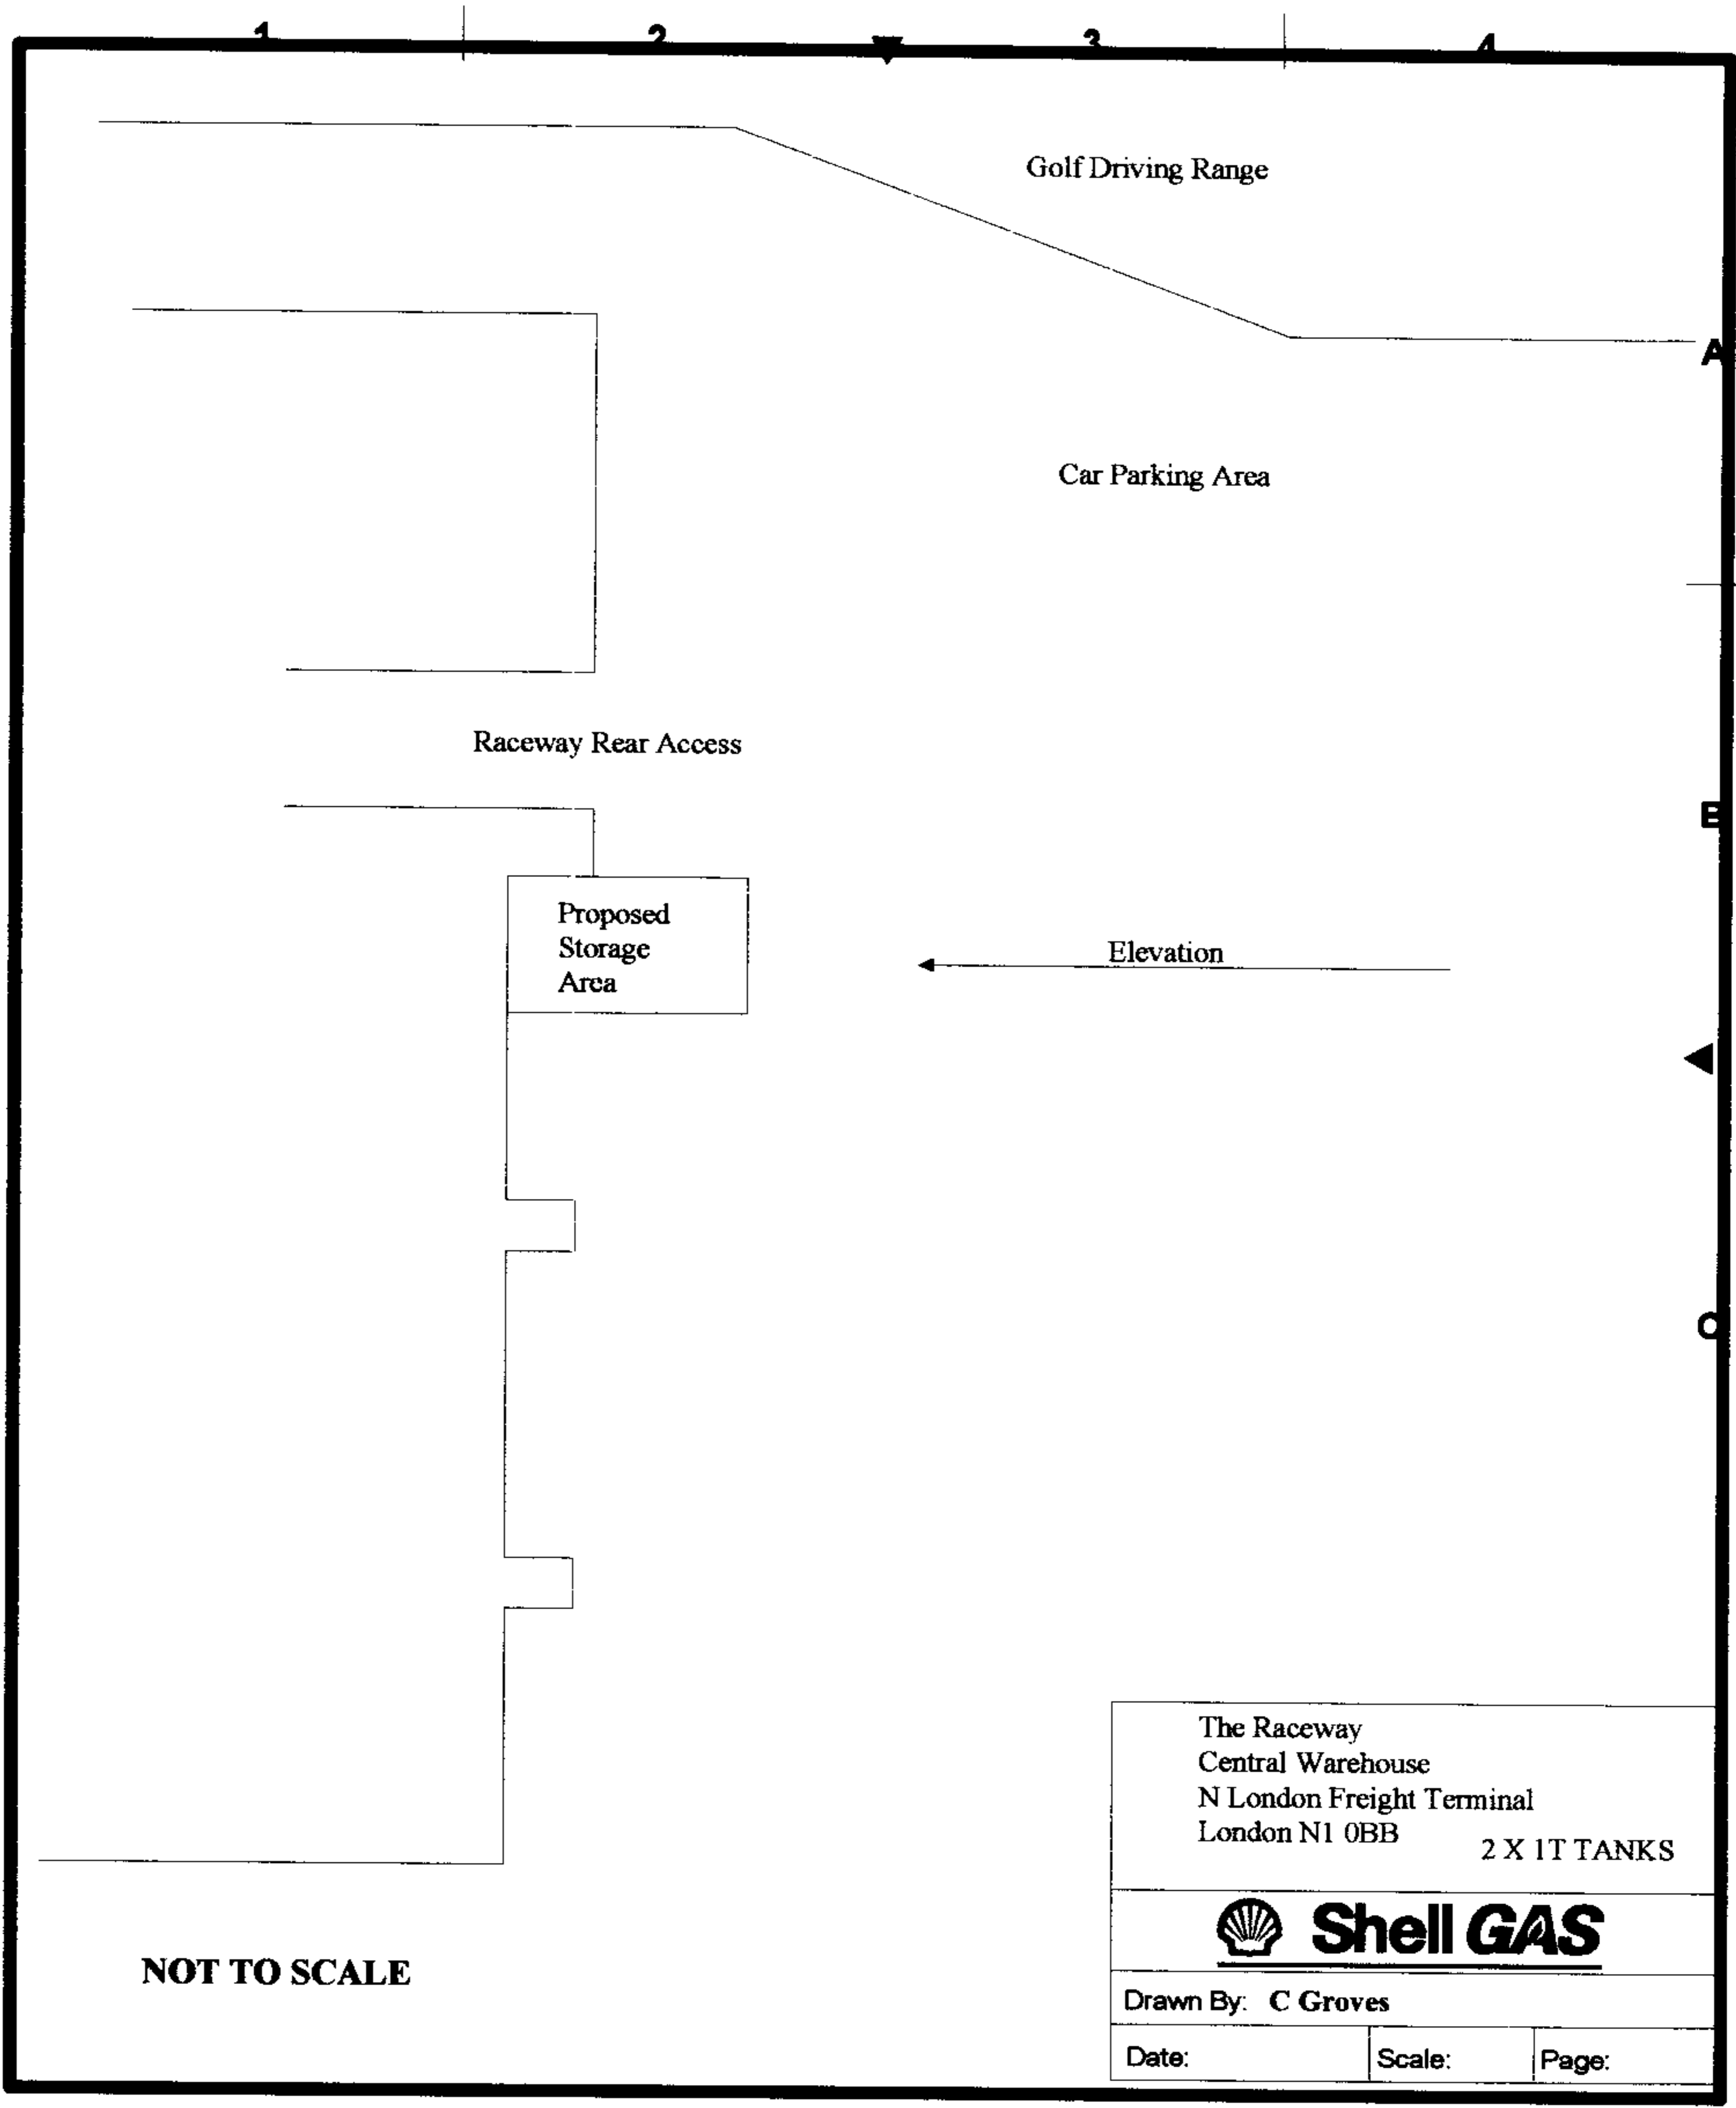

NOT TO SCALE

The Raceway Central Warehouse N London Freight Terminal London N1 0BB		
		2 X 1T TANKS
		
Drawn By: C Groves		
Date:	Scale:	Page:

PEX0000780

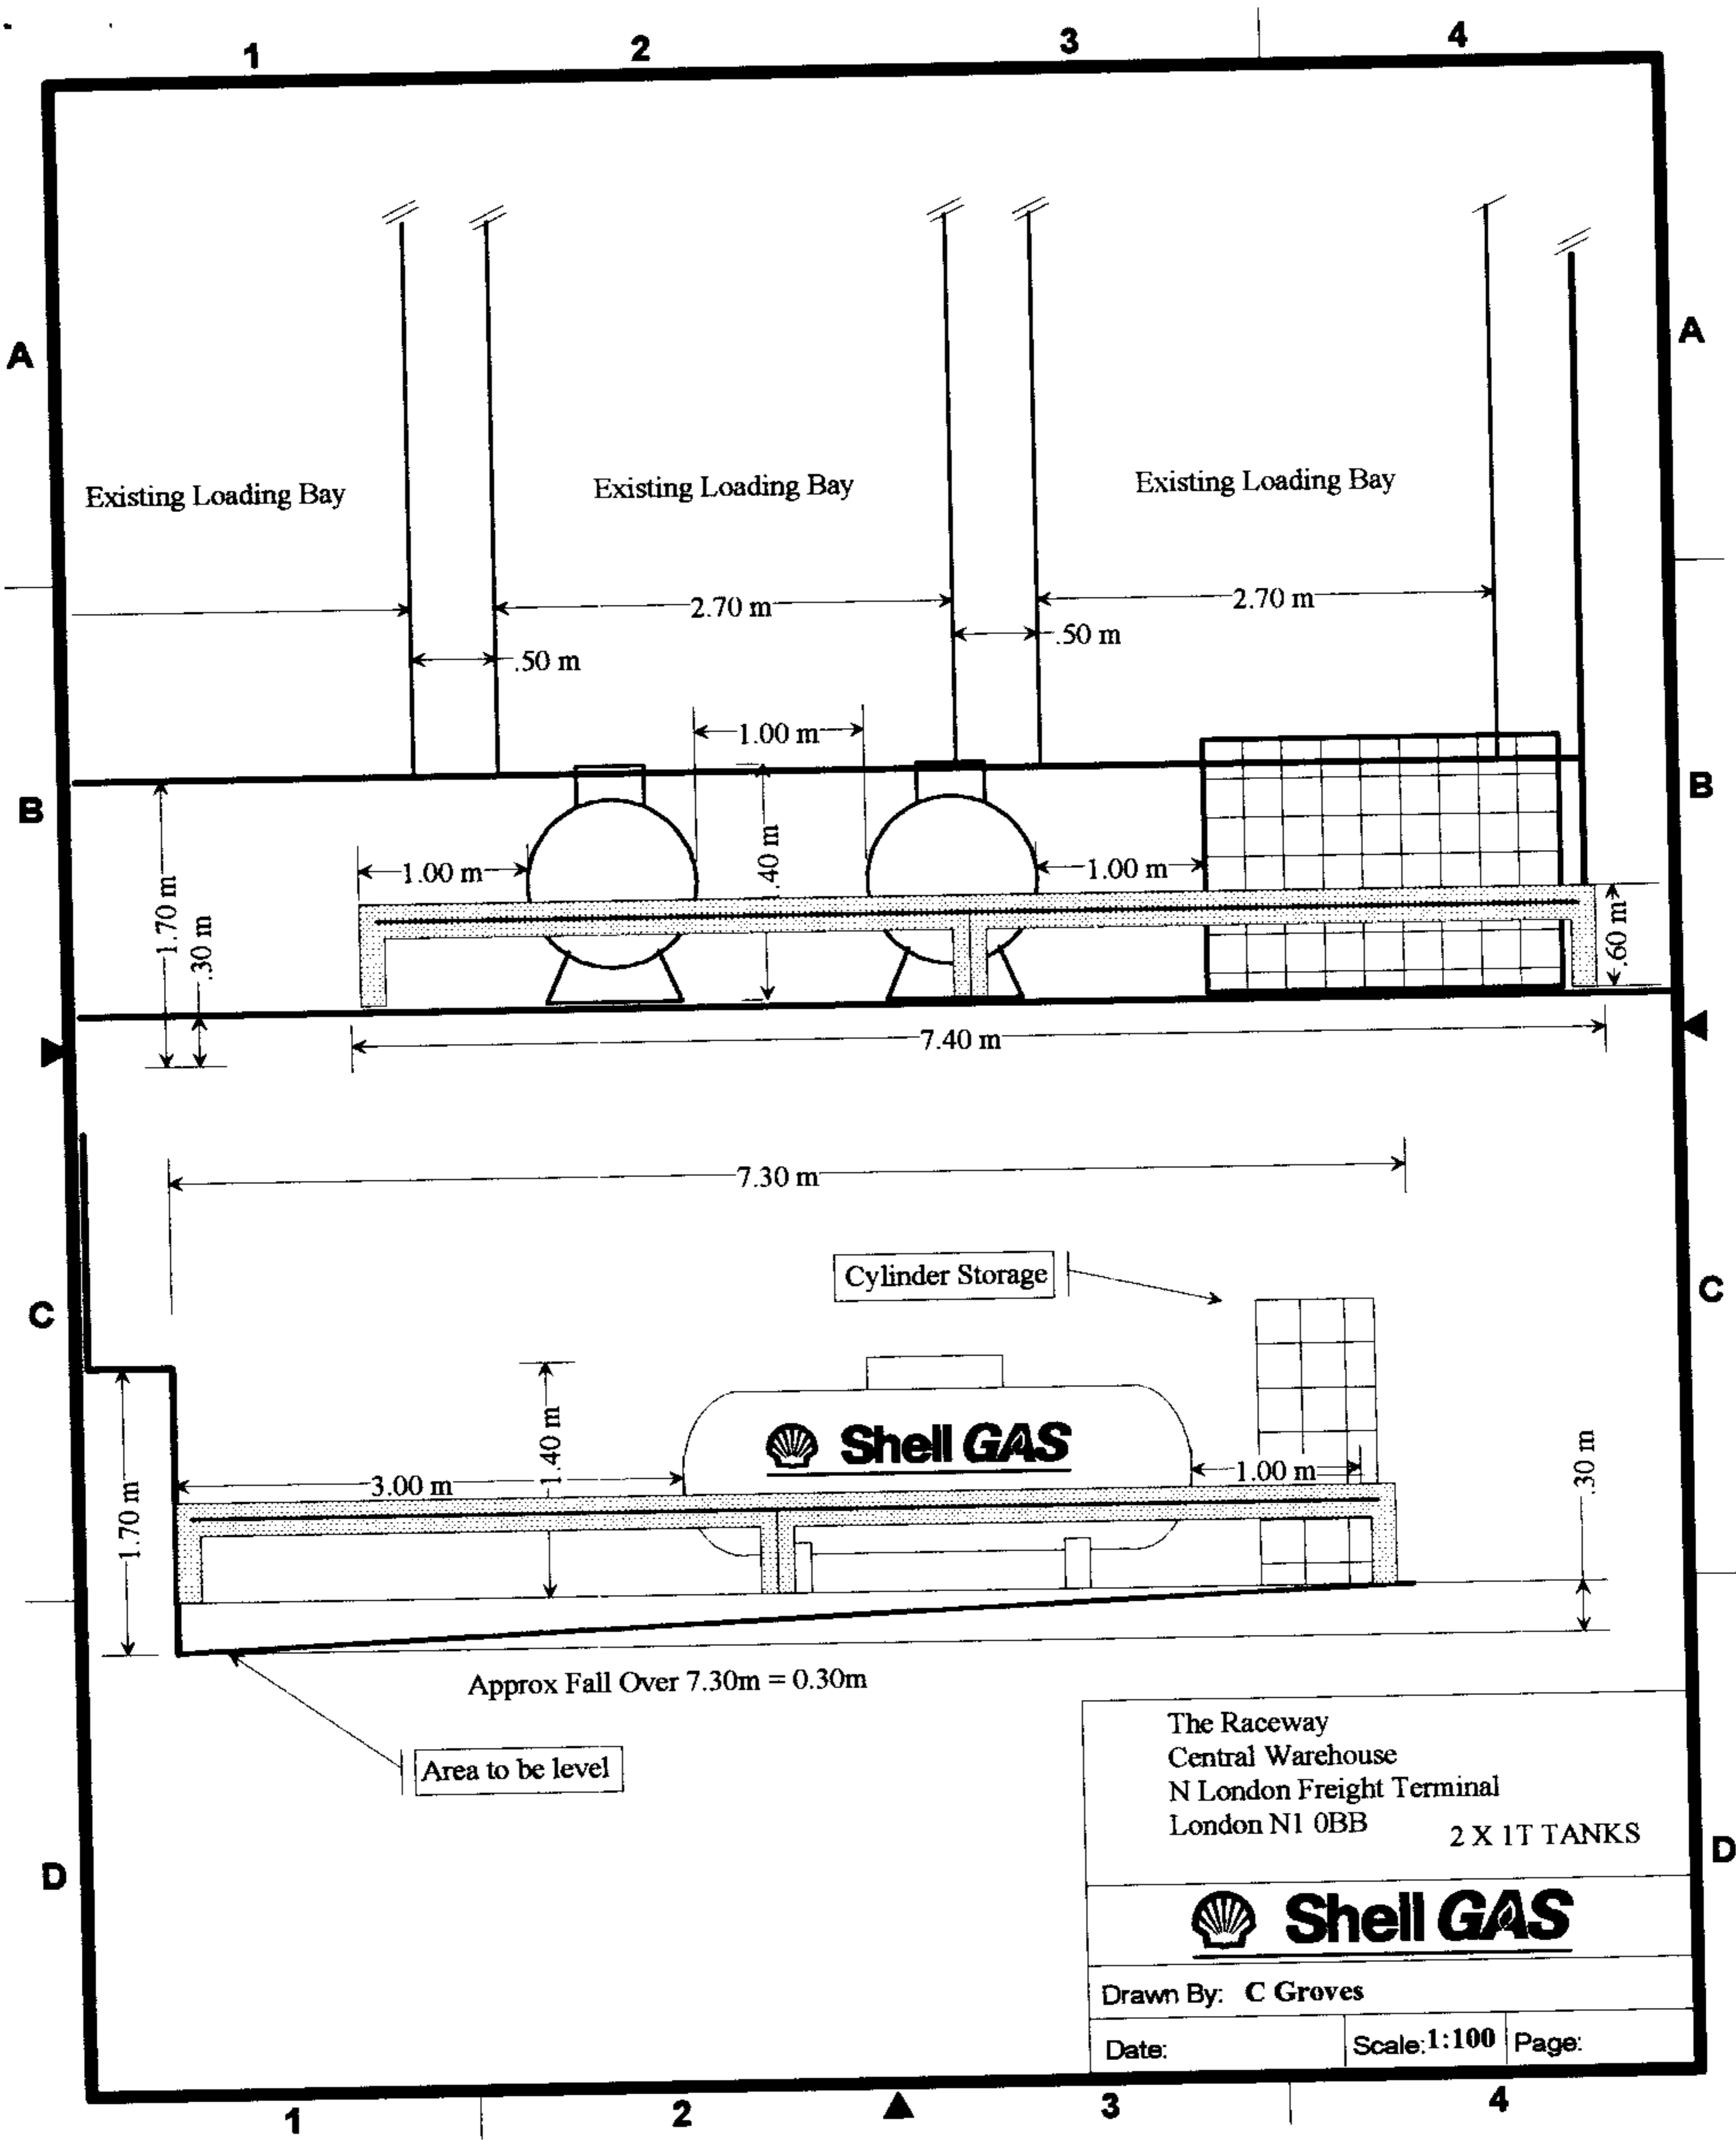

PEX0000780