



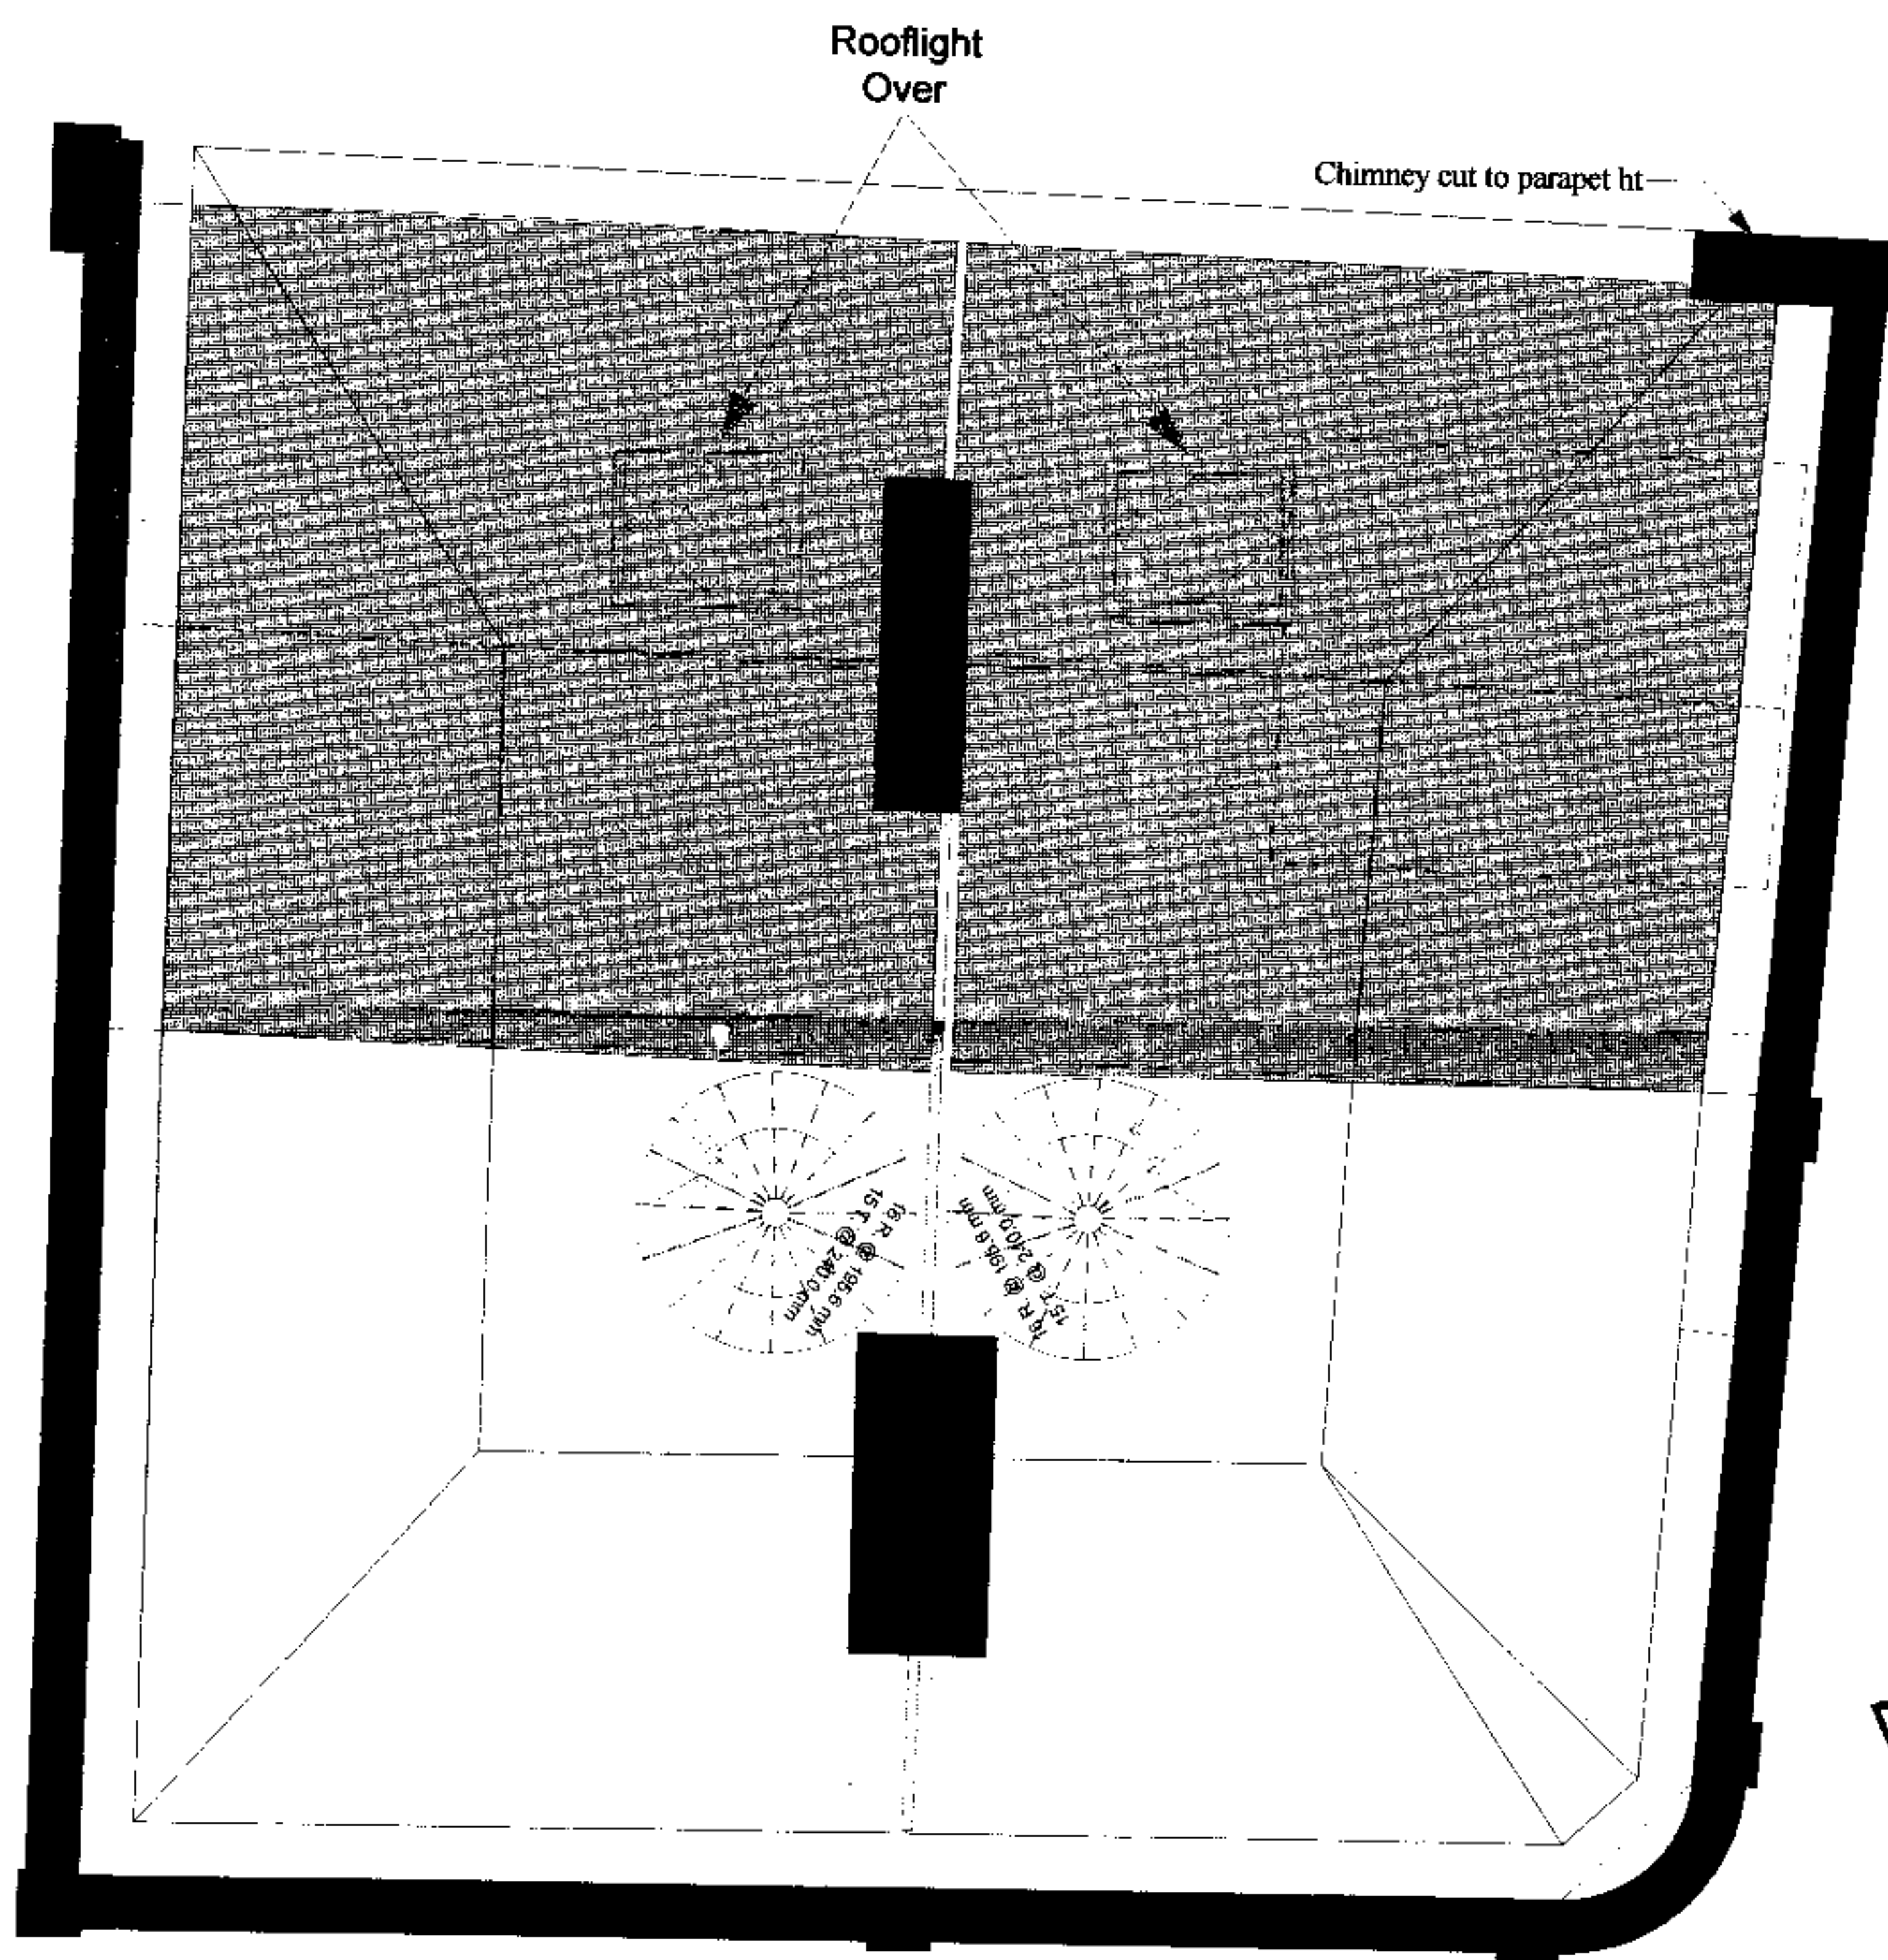

PE 9900860H2

Proposed Roof / Gallery
 36/37 Chalk Farm Road NW1
 Scale 50:1 April 2000
 Plan PR/R-C


Pe9900860^{R2}

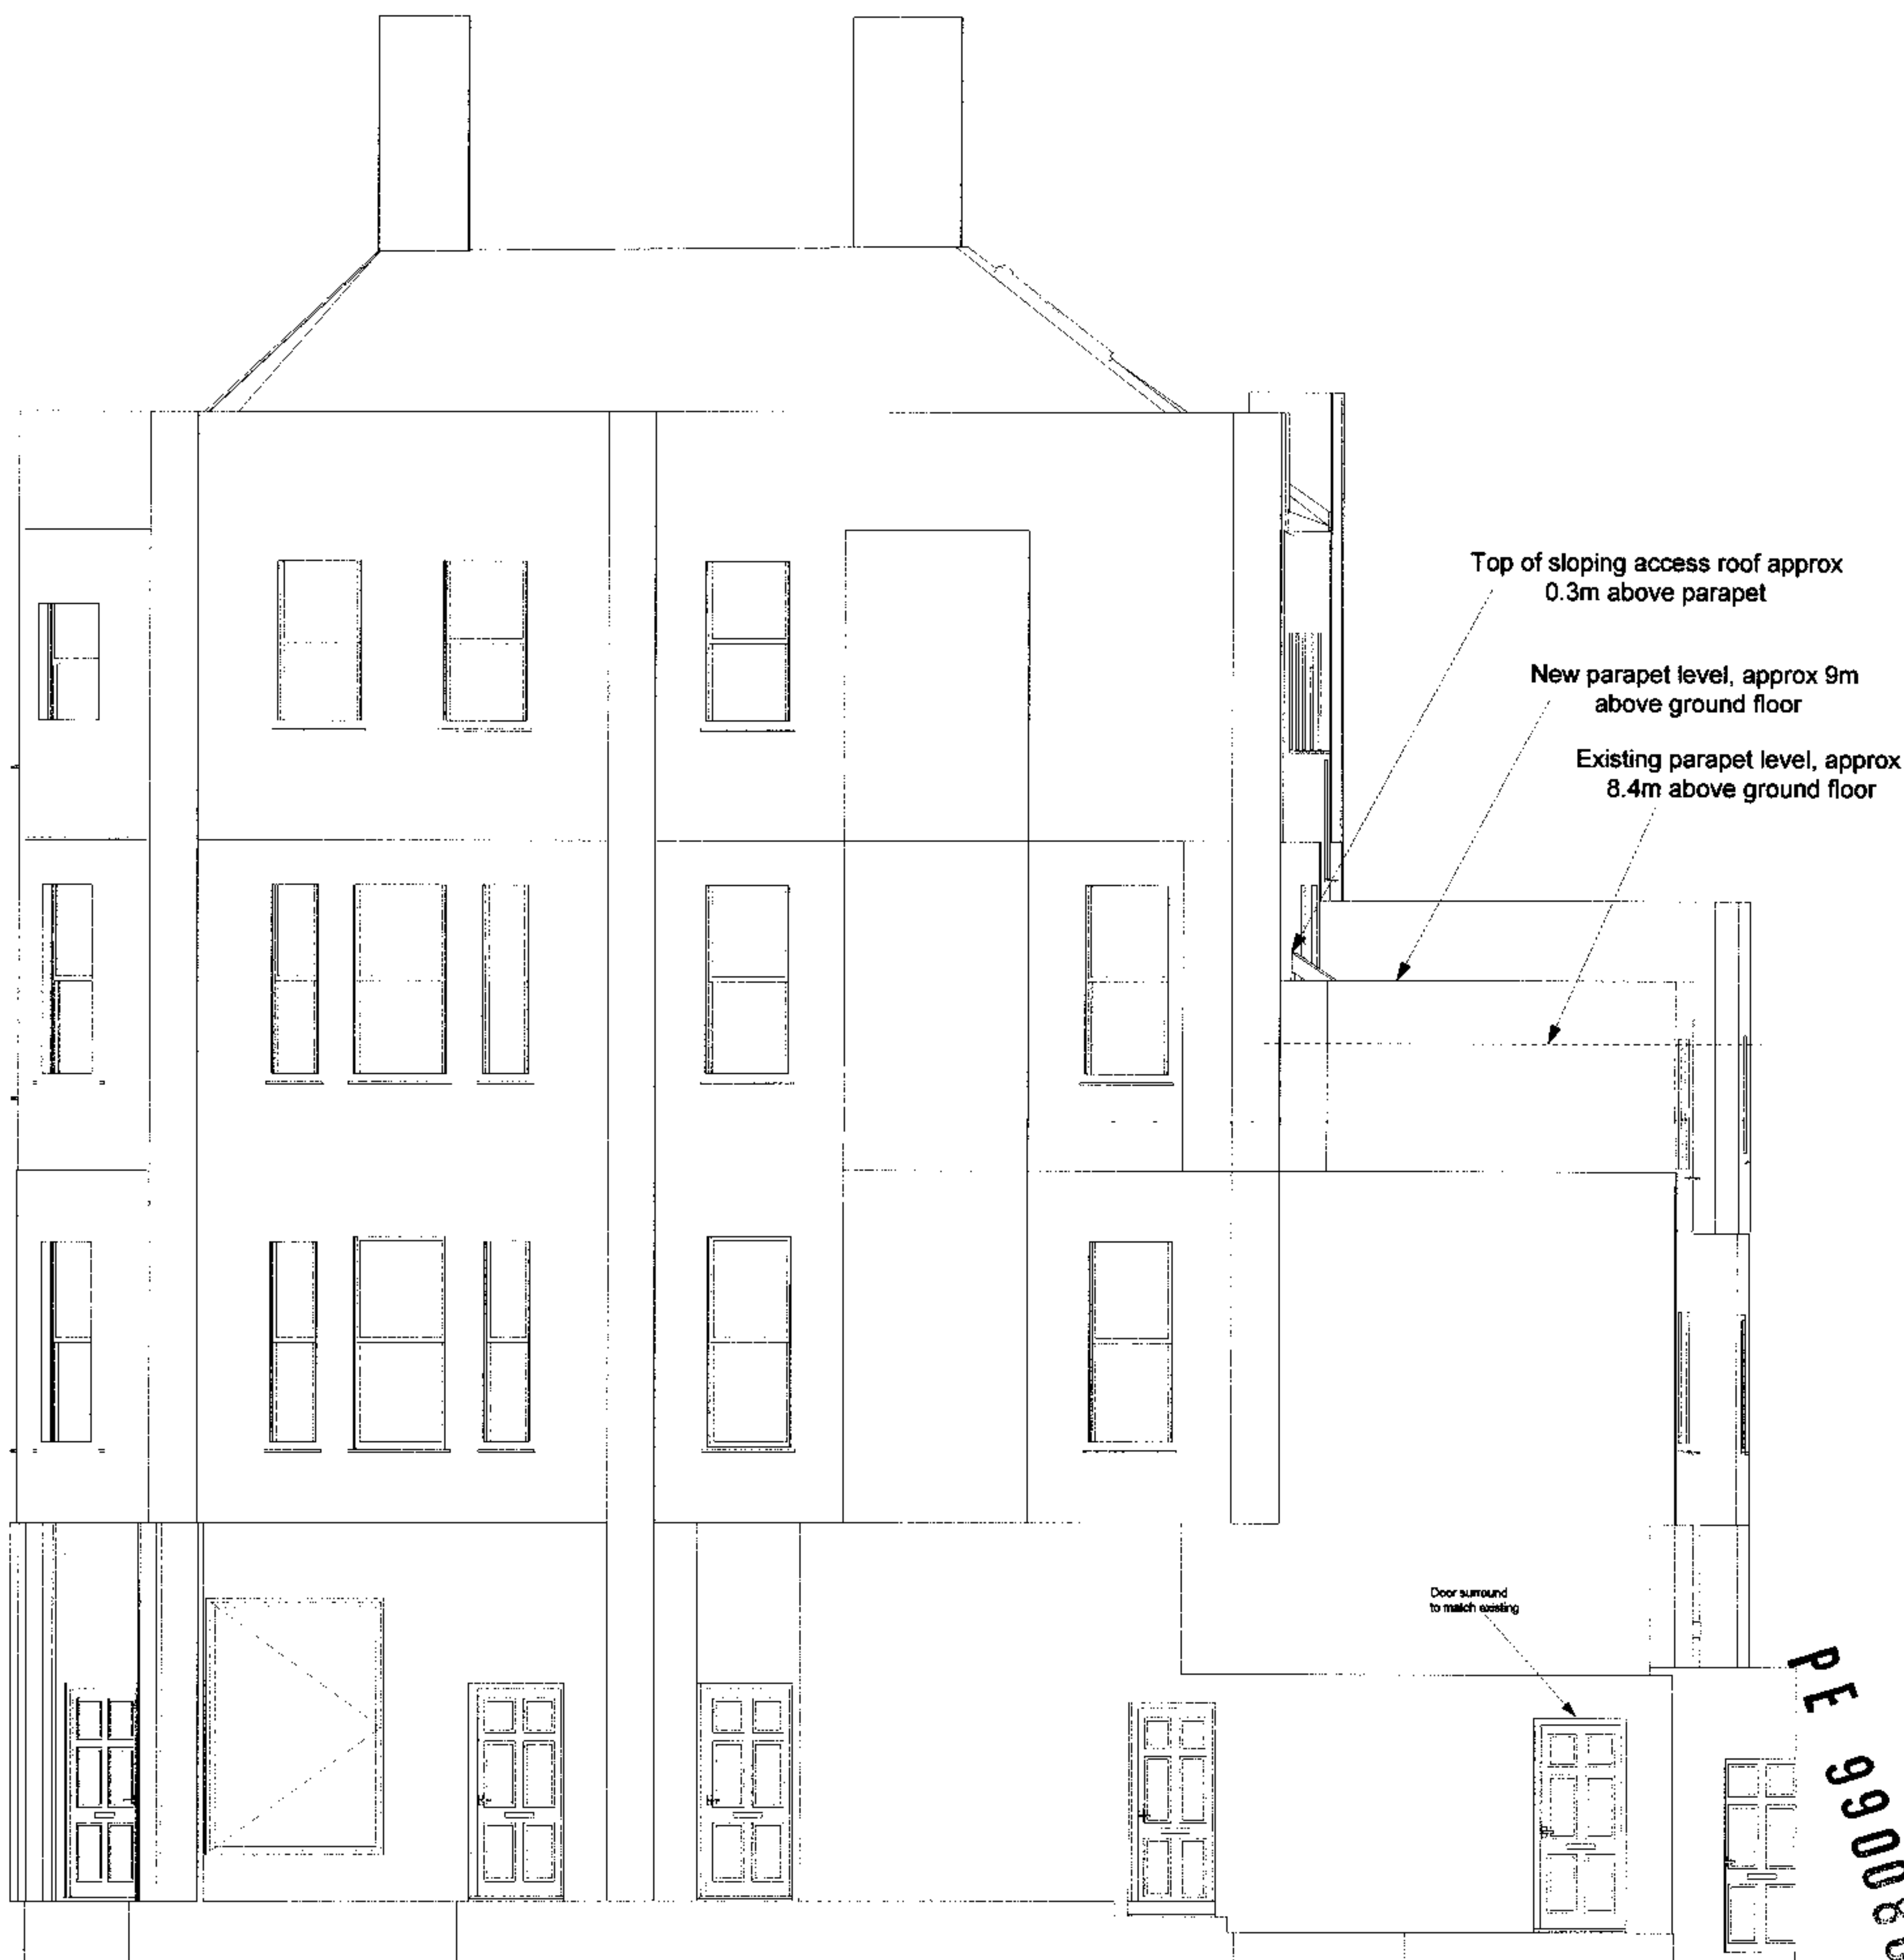

Proposed Elevation: Harwood Street
 36/37 Chalk Farm Road NW1
 Scale 50:1, June 2000
 Plan: EL/H-D

Pe9900860^{R2}


PE 9900860 R2

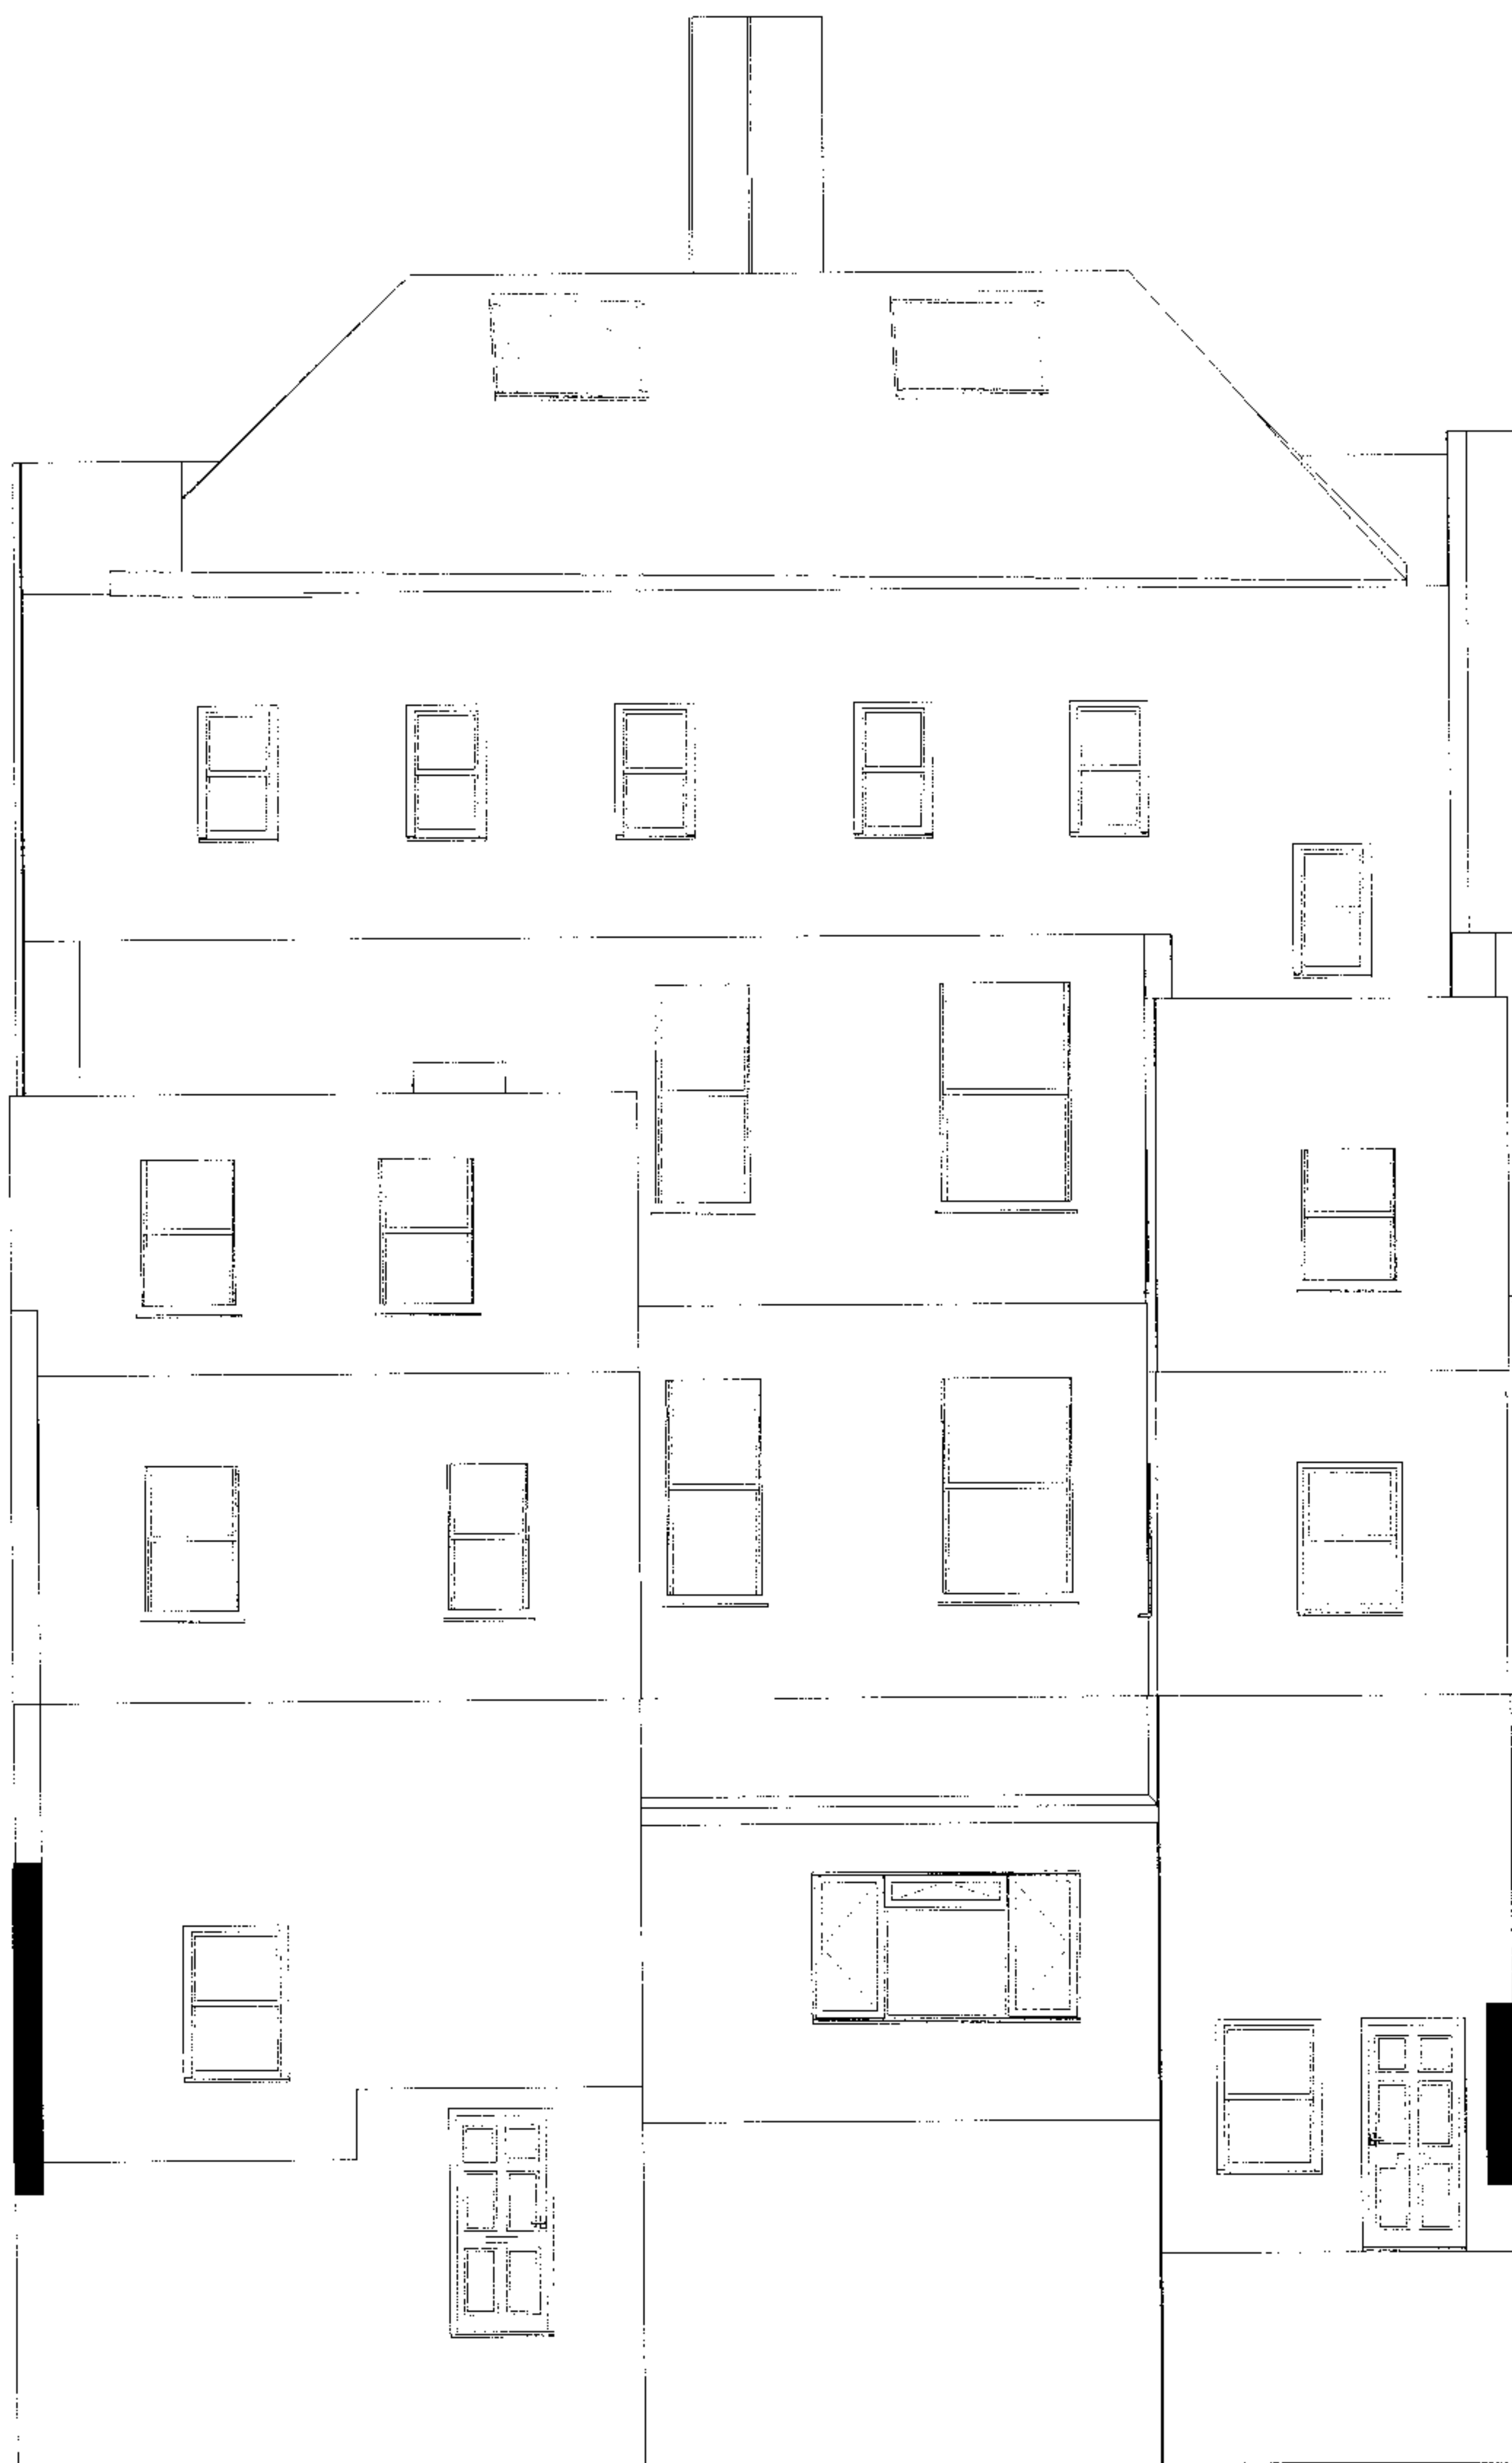

PE 9900860R2


Proposed Rear Elevation
36/37 Chalk Farm Road NW1
Scale 50:1 June 2000
Plan EL/R-D

Pe 9900860^{R2}

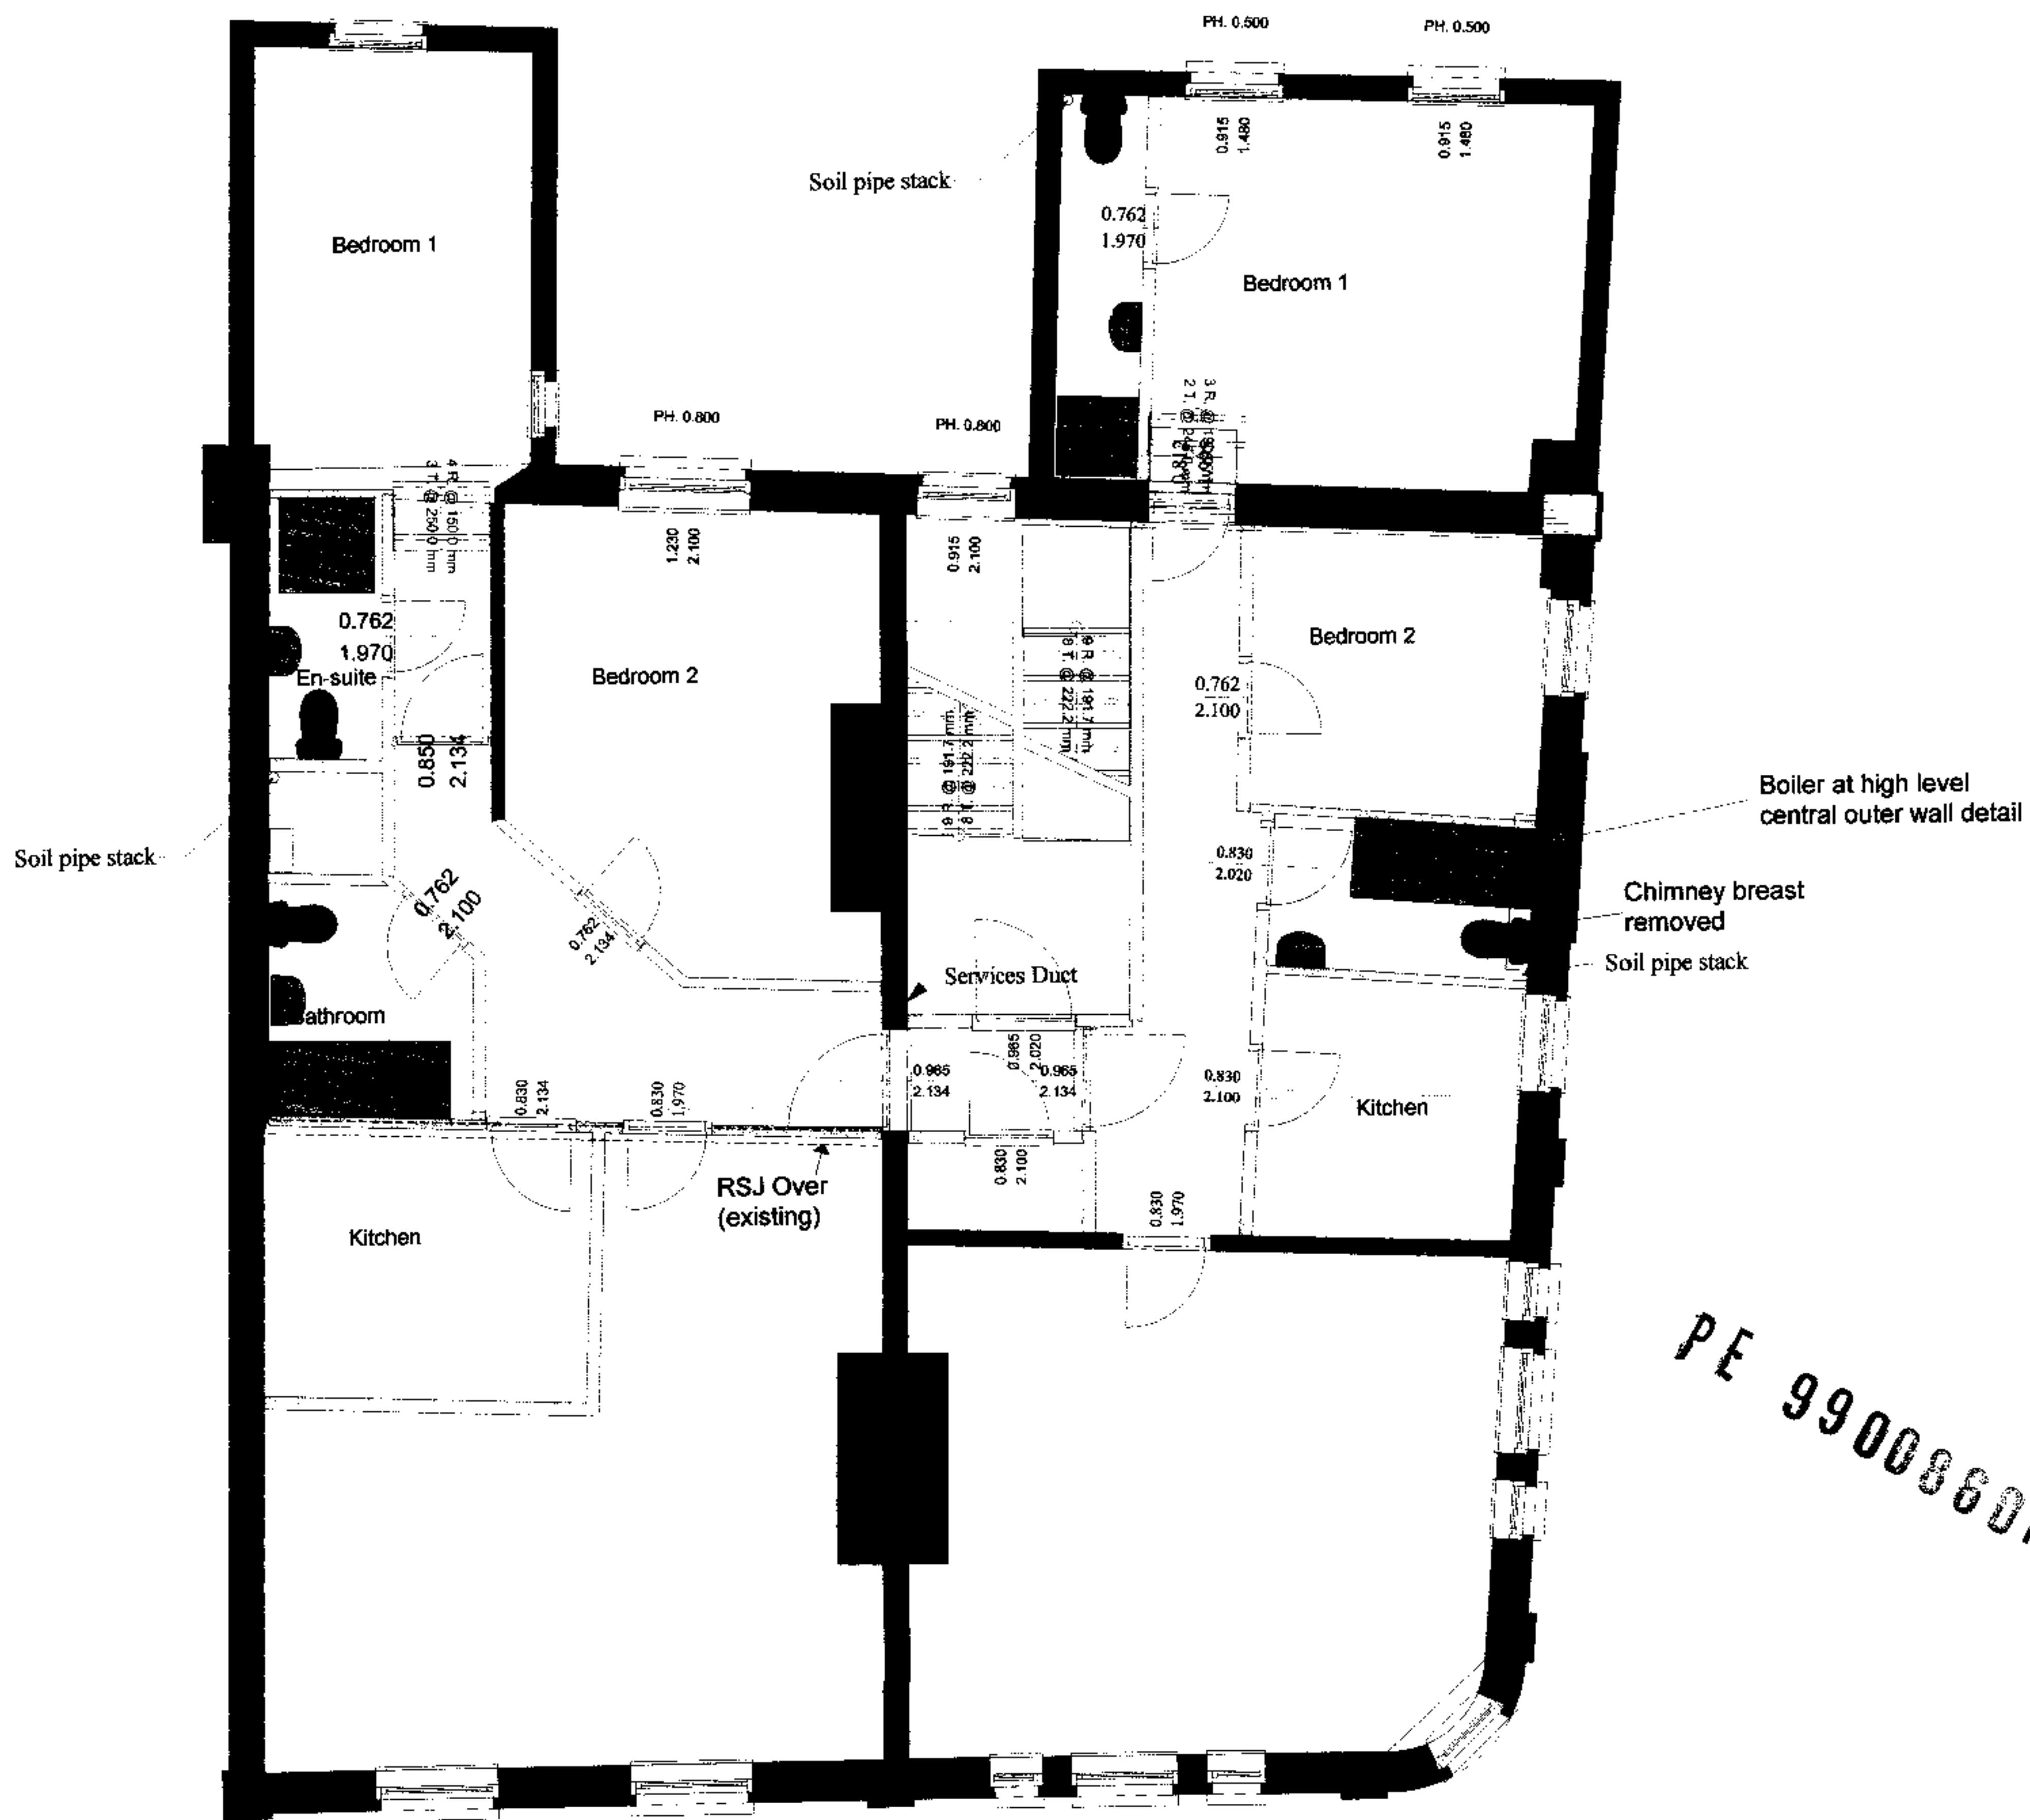

Proposed 2nd Floor
 36/37 Chalk Farm Road NW1
 Scale 50:1 June 2000
 Plan PR/2-D

Pe 9900860^{R2}

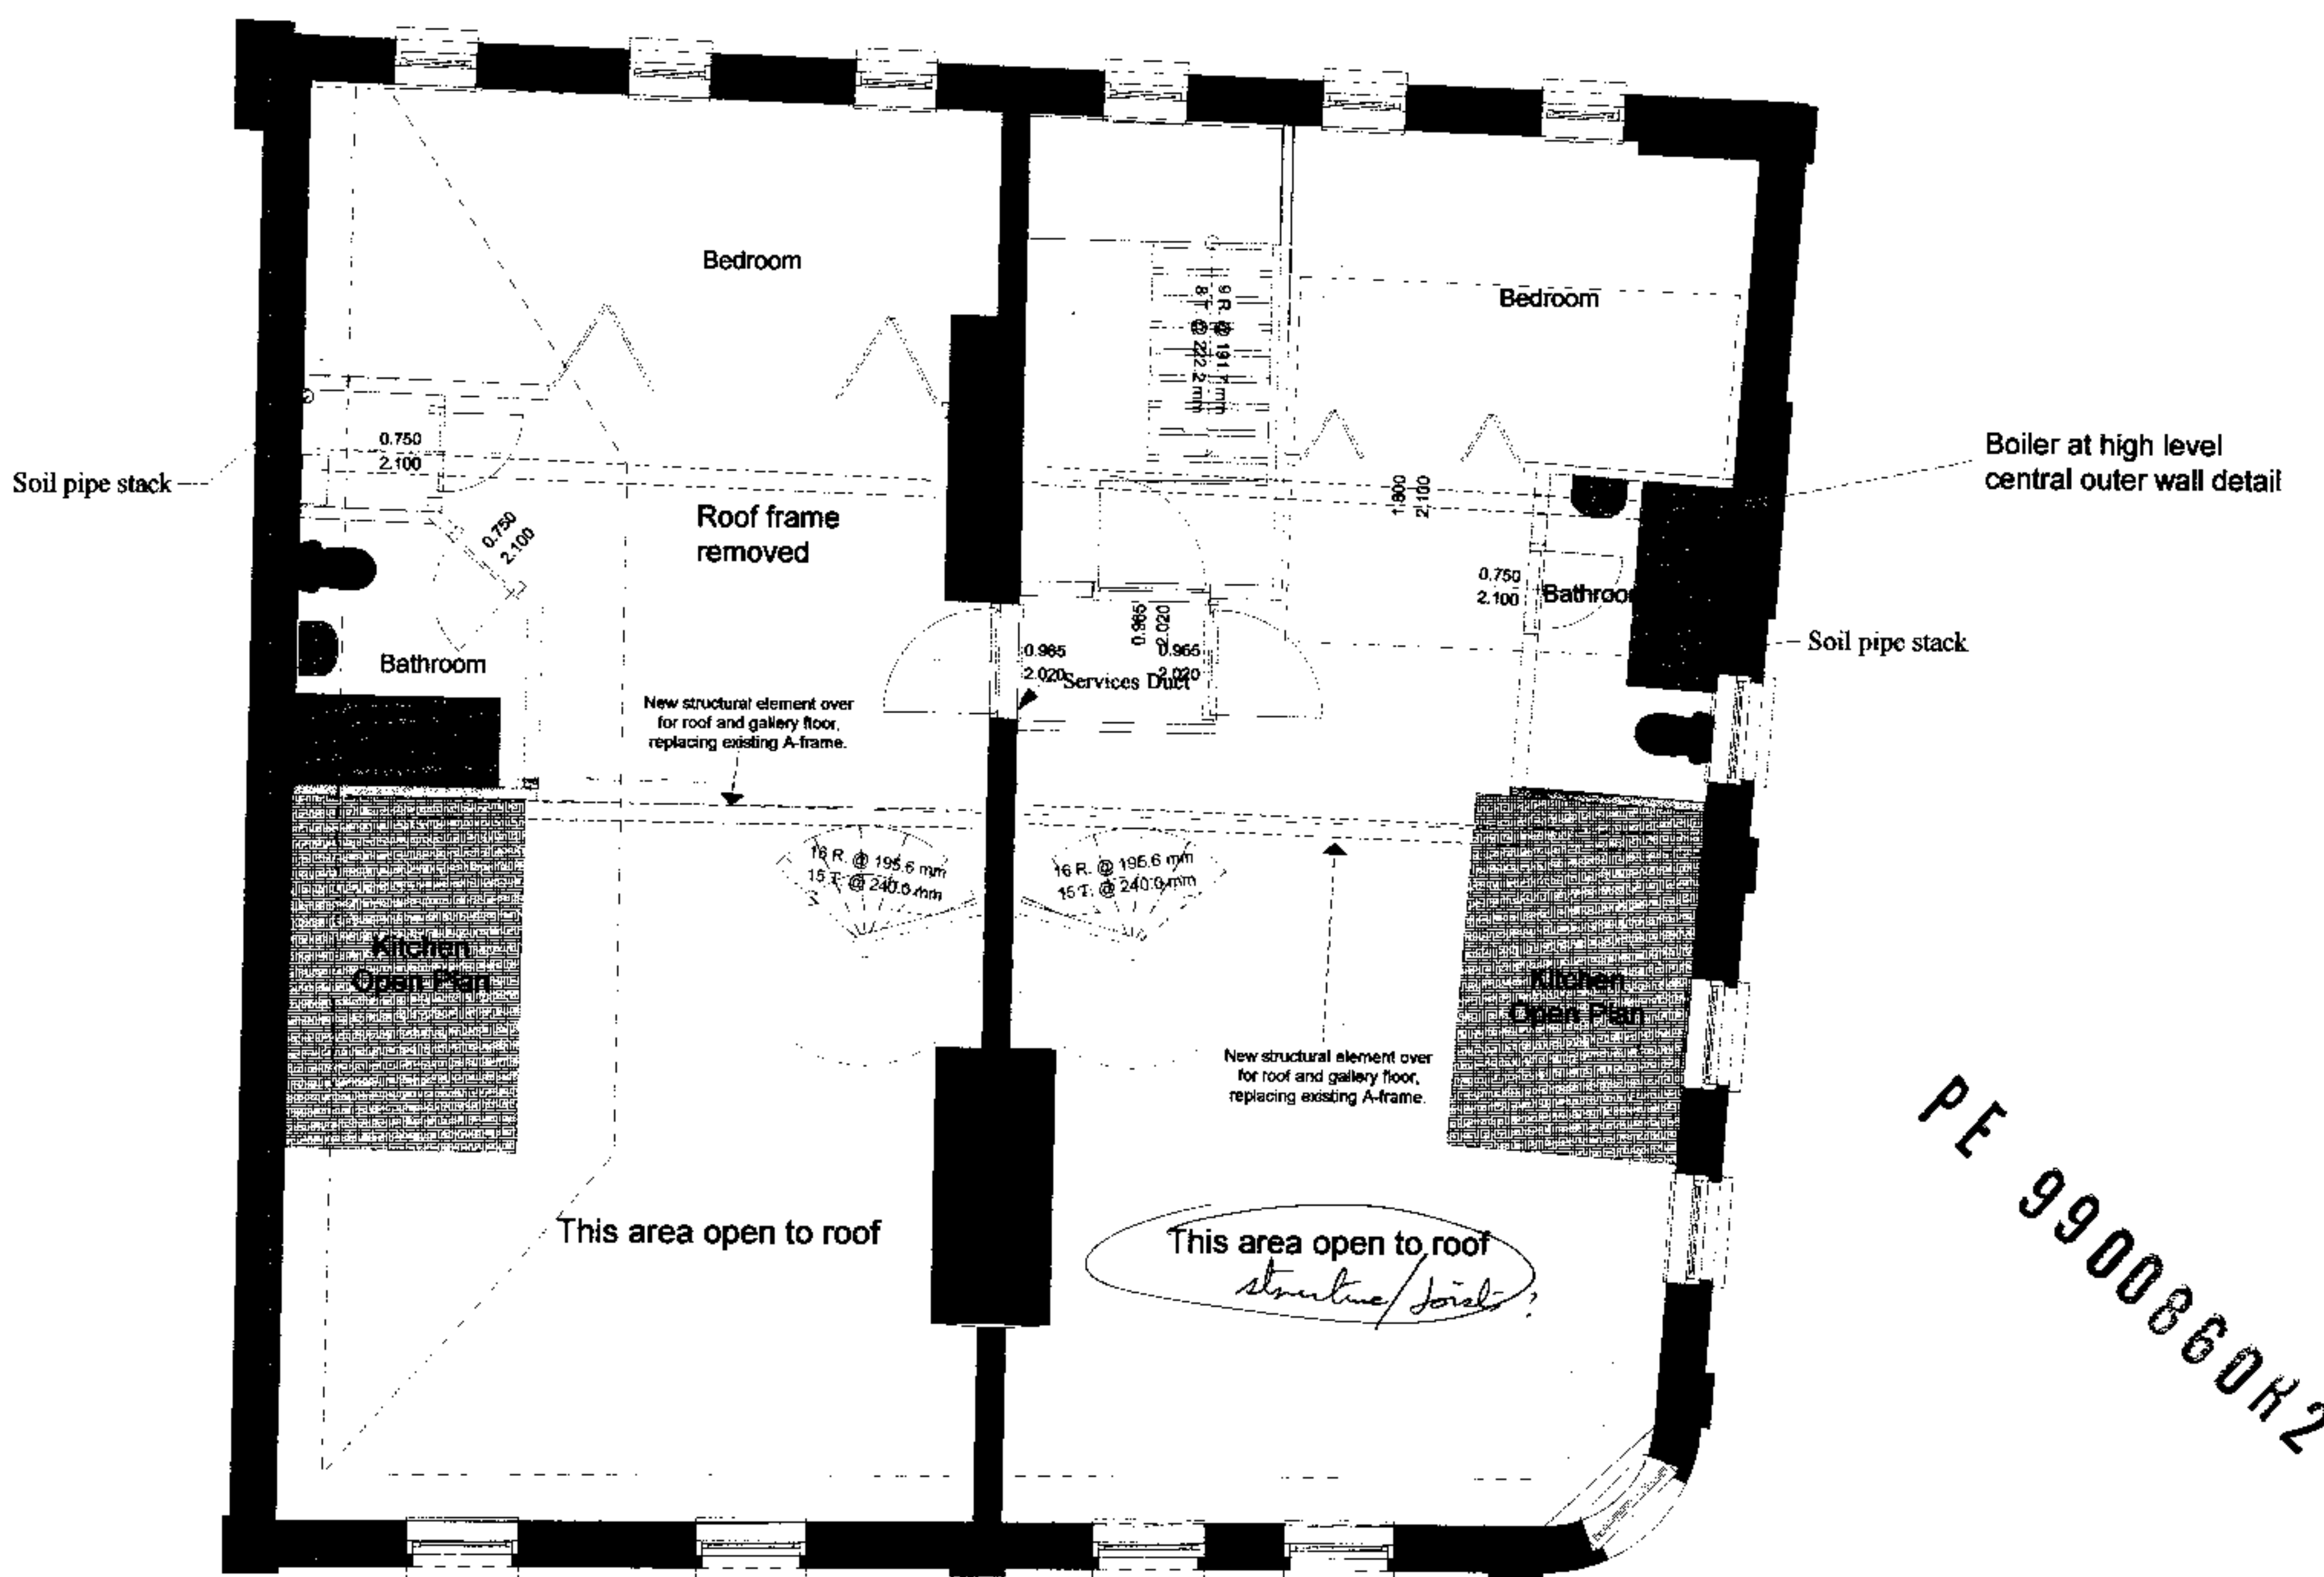

PE 9900860R2

Proposed 3rd Floor
 36/37 Chalk Farm Road NW1
 Scale 50:1 April 2000
 Plan PR/3-C

Pe 9900860 R2

Roof outline unchanged.
New roof-lights in rear roof
slope.

— Ridge location as exists



PE 9900860H2

Pe 9900860^{RR}

Proposed Section
36/37 Chalk Farm Road NW1
Scale 50:1 June 2000
Plan S/5-B

