

| DATE | DESCRIPTION | REV. |
|----------|--|------|
| 11.01.00 | Issue notes and drawings for Warren Street. Women's shop front amended. | D |
| 18.12.00 | Notes to Masonette amended to suit specification. Rear parapet upstand omitted from Mansard roof. | C |
| 10.08.99 | Detail 1 (floor construction) and masonry construction amended to suit engineer's details. Ceiling specification changed to fireboard for 1hr fire protection. Front and rear facade openings completed. | B |
| 21.08.99 | Section revised to correspond with surveyed existing section. | A |

BRYDEN WOOD ASSOCIATES
ARCHITECTS AND DESIGNERS

13 CHURCH STREET
TOP FLOOR
LONDON NW8 8DT

TELEPHONE 0171 734 8818
FACSIMILE 0171 734 8781
E-MAIL bwa@brydenwood.co.uk
WEB SITE www.brydenwood.co.uk

PROJECT **53 Warren Street**

DRAWING TITLE **Section AA**

SCALE **1:50**

DATE **March 1999**

DRG. NO. **RG/01/02** REV. **D**

PSX0004001



EUSTON ROAD ELEVATION

337 Euston Road
 See drawing RG/2003 for details of shop front
 New stained timber shop front including entrance door to new maisonette above 337 Euston Road




WARREN STREET ELEVATION

53 Warren Street
 See drawing RG/2002 for details of shop front
 New stained timber shop front including entrance door to existing flats above 53 Warren Street.


PSx0004001

| | | |
|----------|---------------------|-----|
| 22.12.99 | Shop fronts amended | B |
| 25.10.99 | Shop fronts amended | A |
| | Details | Rev |

EXISTING PLAN OF PAVEMENT AREA IN FRONT OF No. 53 WARREN STREET

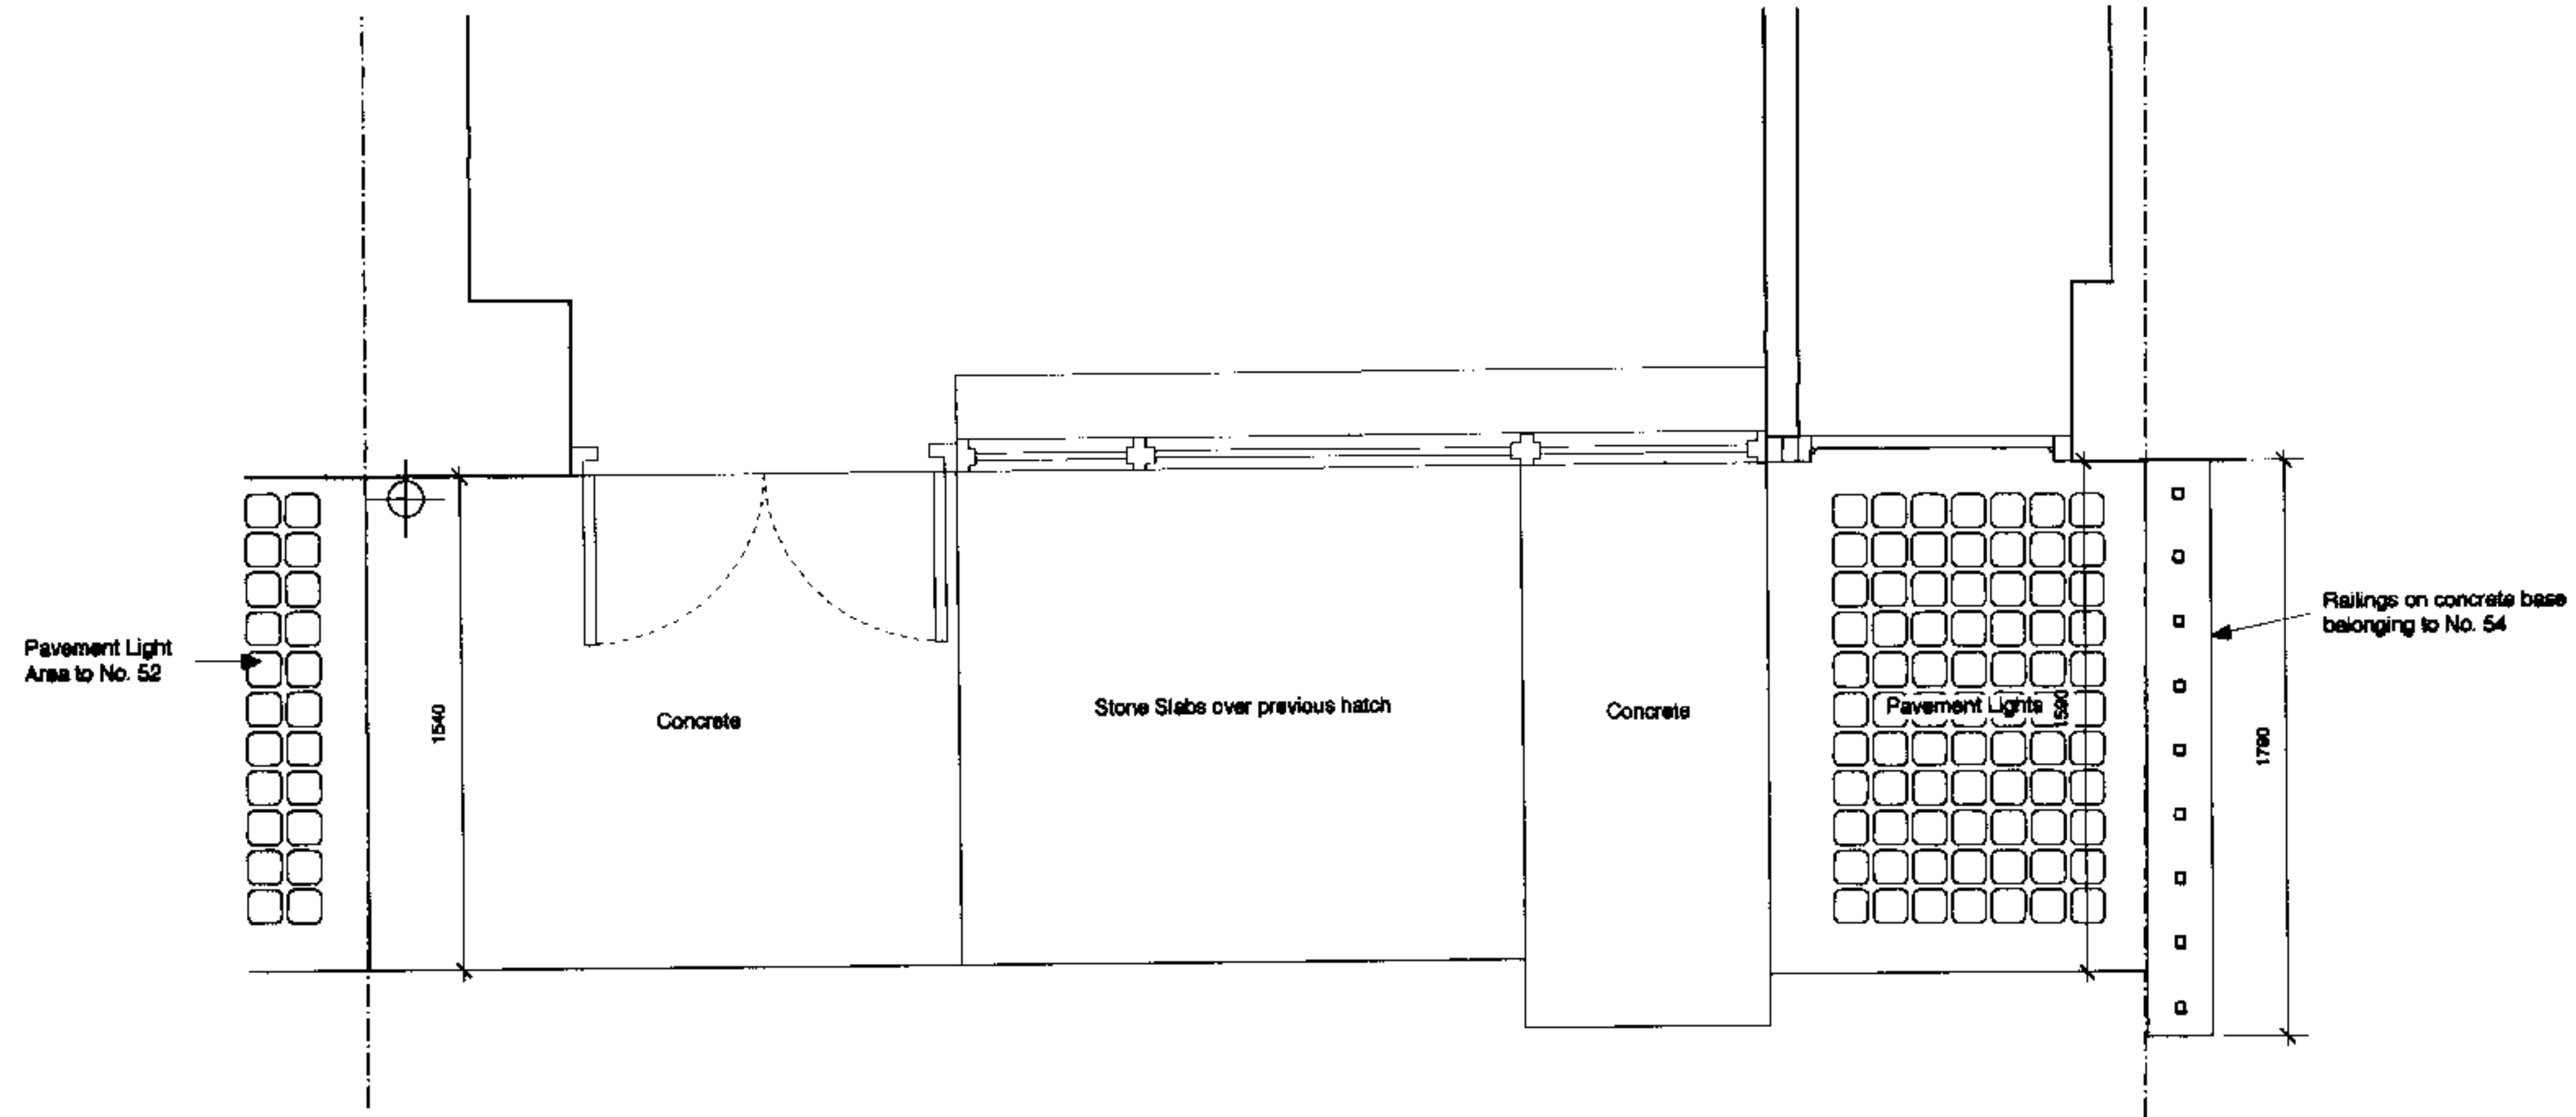

PROPOSED PLAN OF PAVEMENT AREA IN FRONT OF No. 53 WARREN STREET

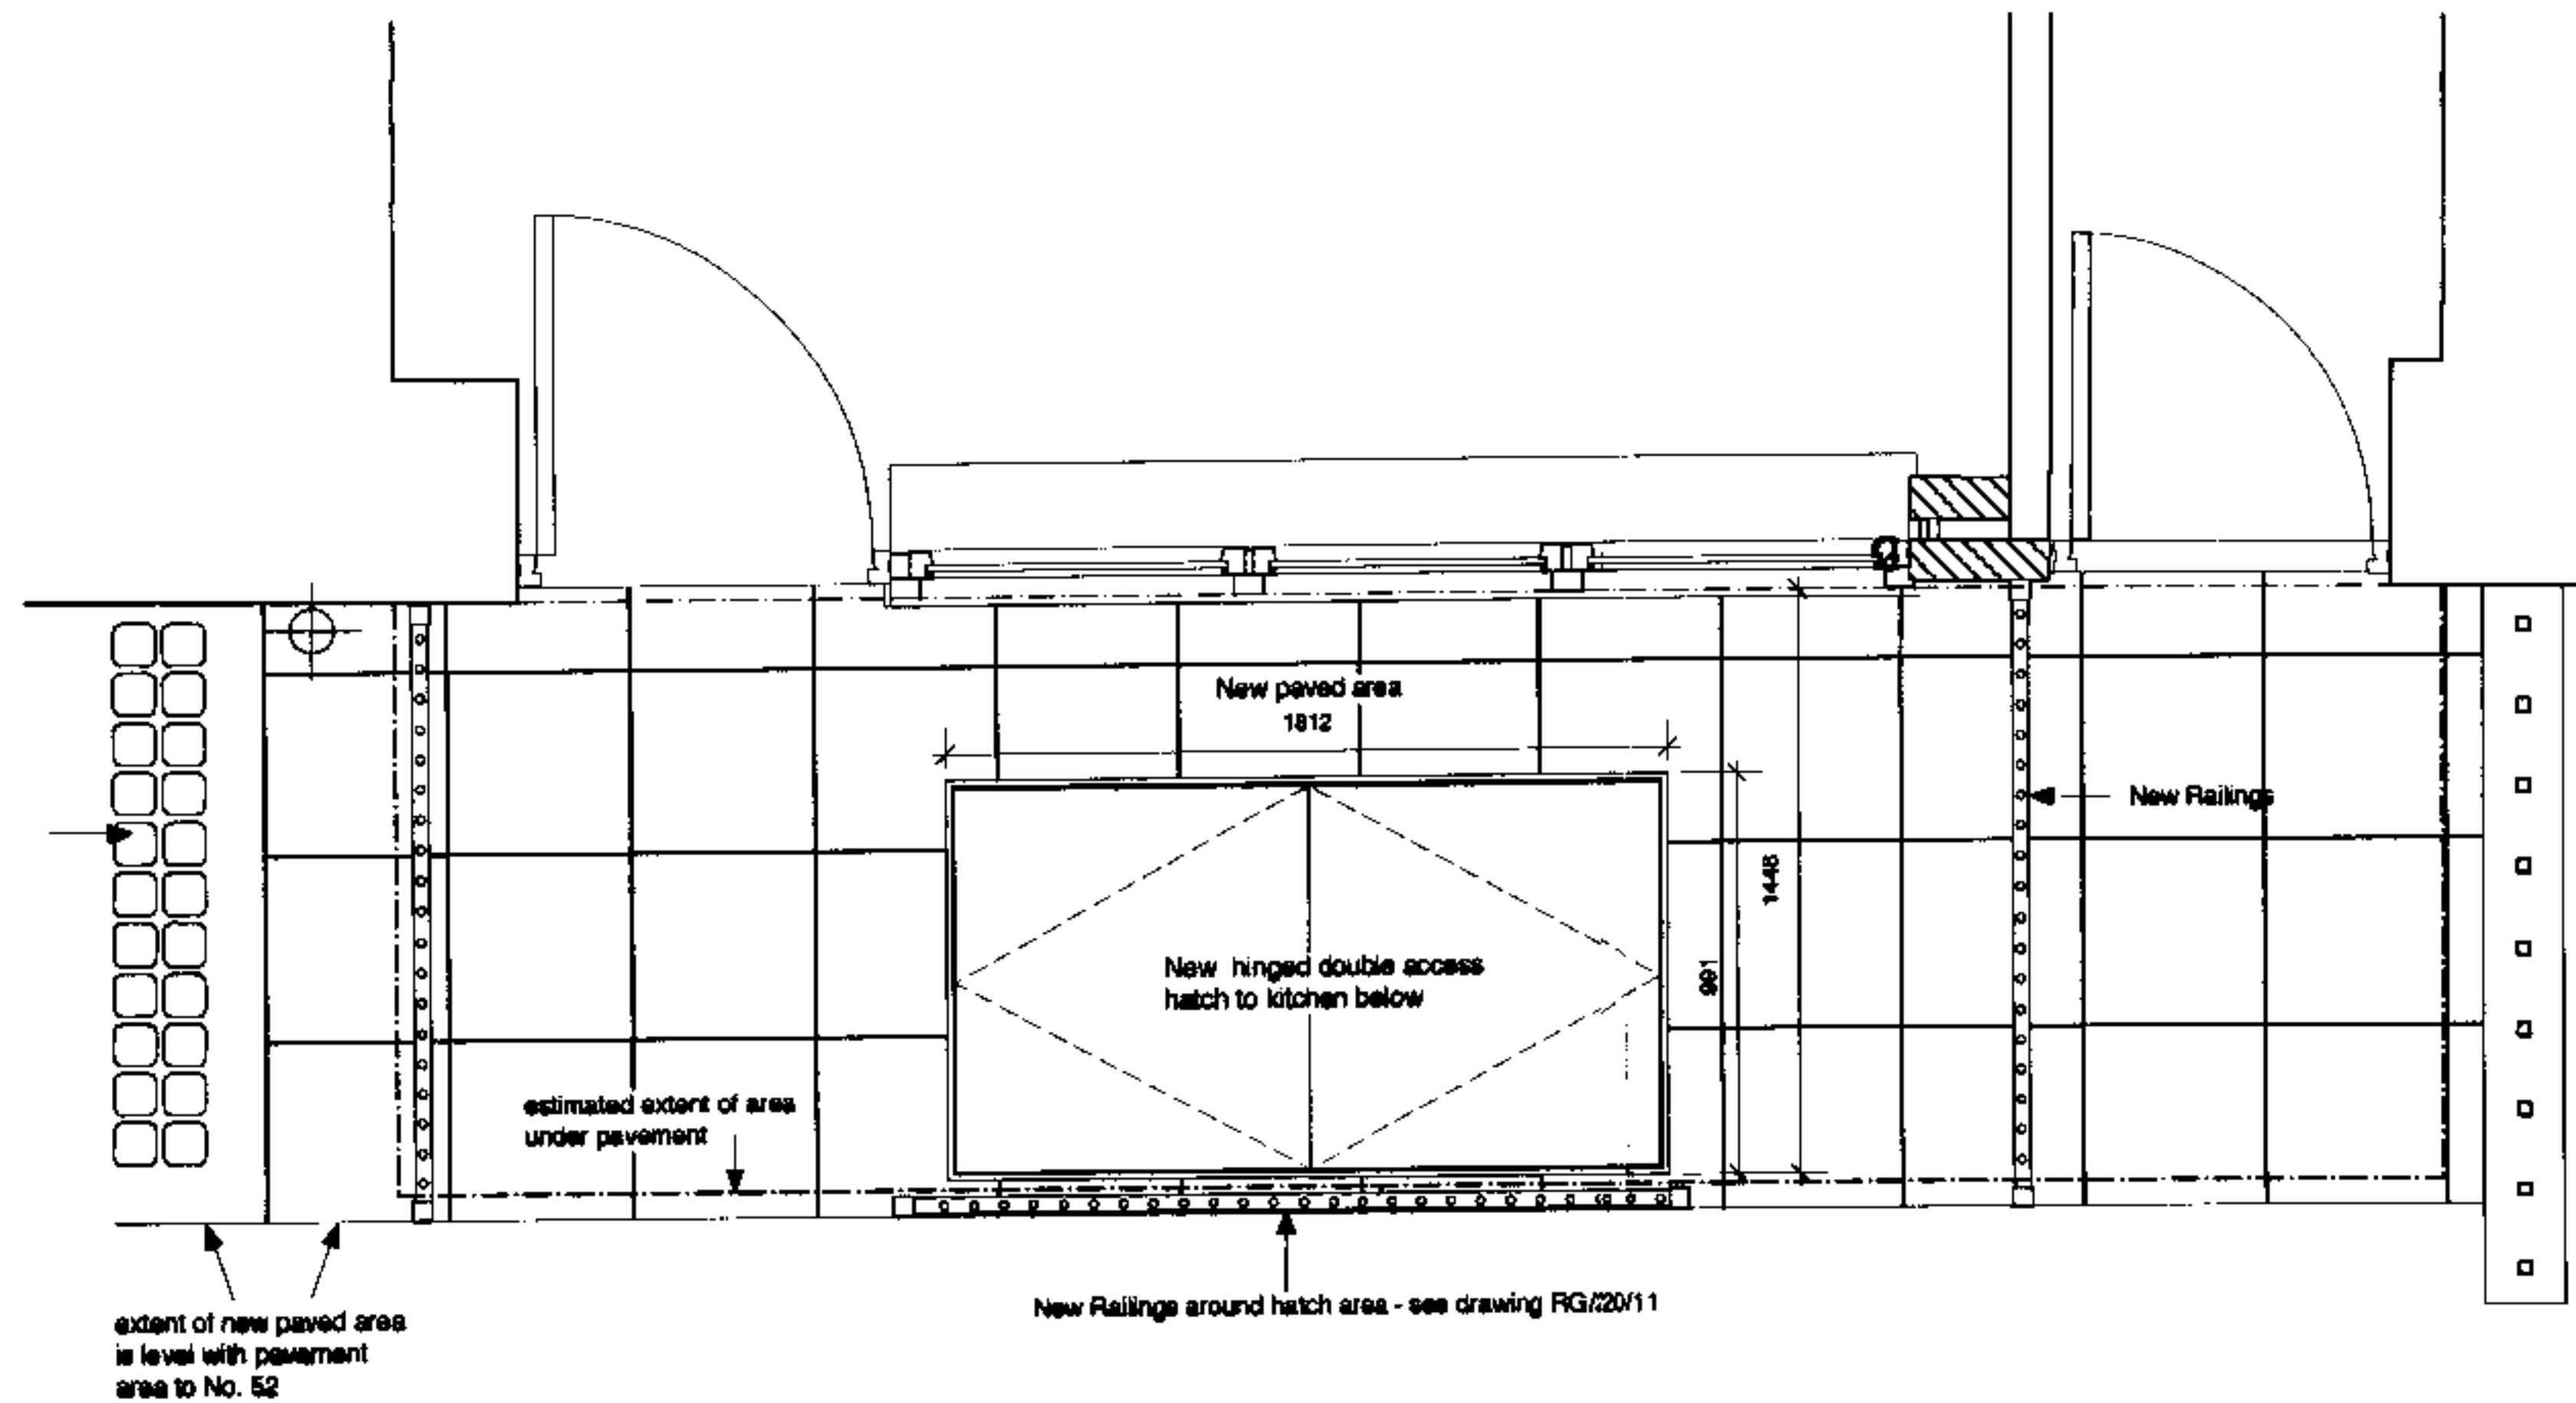

Psx0004001

NOTES

| DATE | DESCRIPTION | REV. |
|----------|---|------|
| 22.12.99 | Railings moved next to restaurant entrance; shopfront plan amended | B |
| 25.10.99 | French windows changed to 4 No. from 3No. Railings moved to enclose Door to Restaurant. | A |

BRYDEN WOOD ASSOCIATES
ARCHITECTS AND DESIGNERS

13 CHURCH STREET
TOP FLOOR
LONDON NW1 8BT

TELEPHONE 0171 724 6312
FACSIMILE 0171 724 6261
E-MAIL Brydenwood@btinternet.com

PROJECT
53 Warren Street

DRAWING TITLE
Pavement Hatch Detail

SCALE
1:20

DATE
August 1999

DWG. NO. **RG/20/12** REV. **B**