


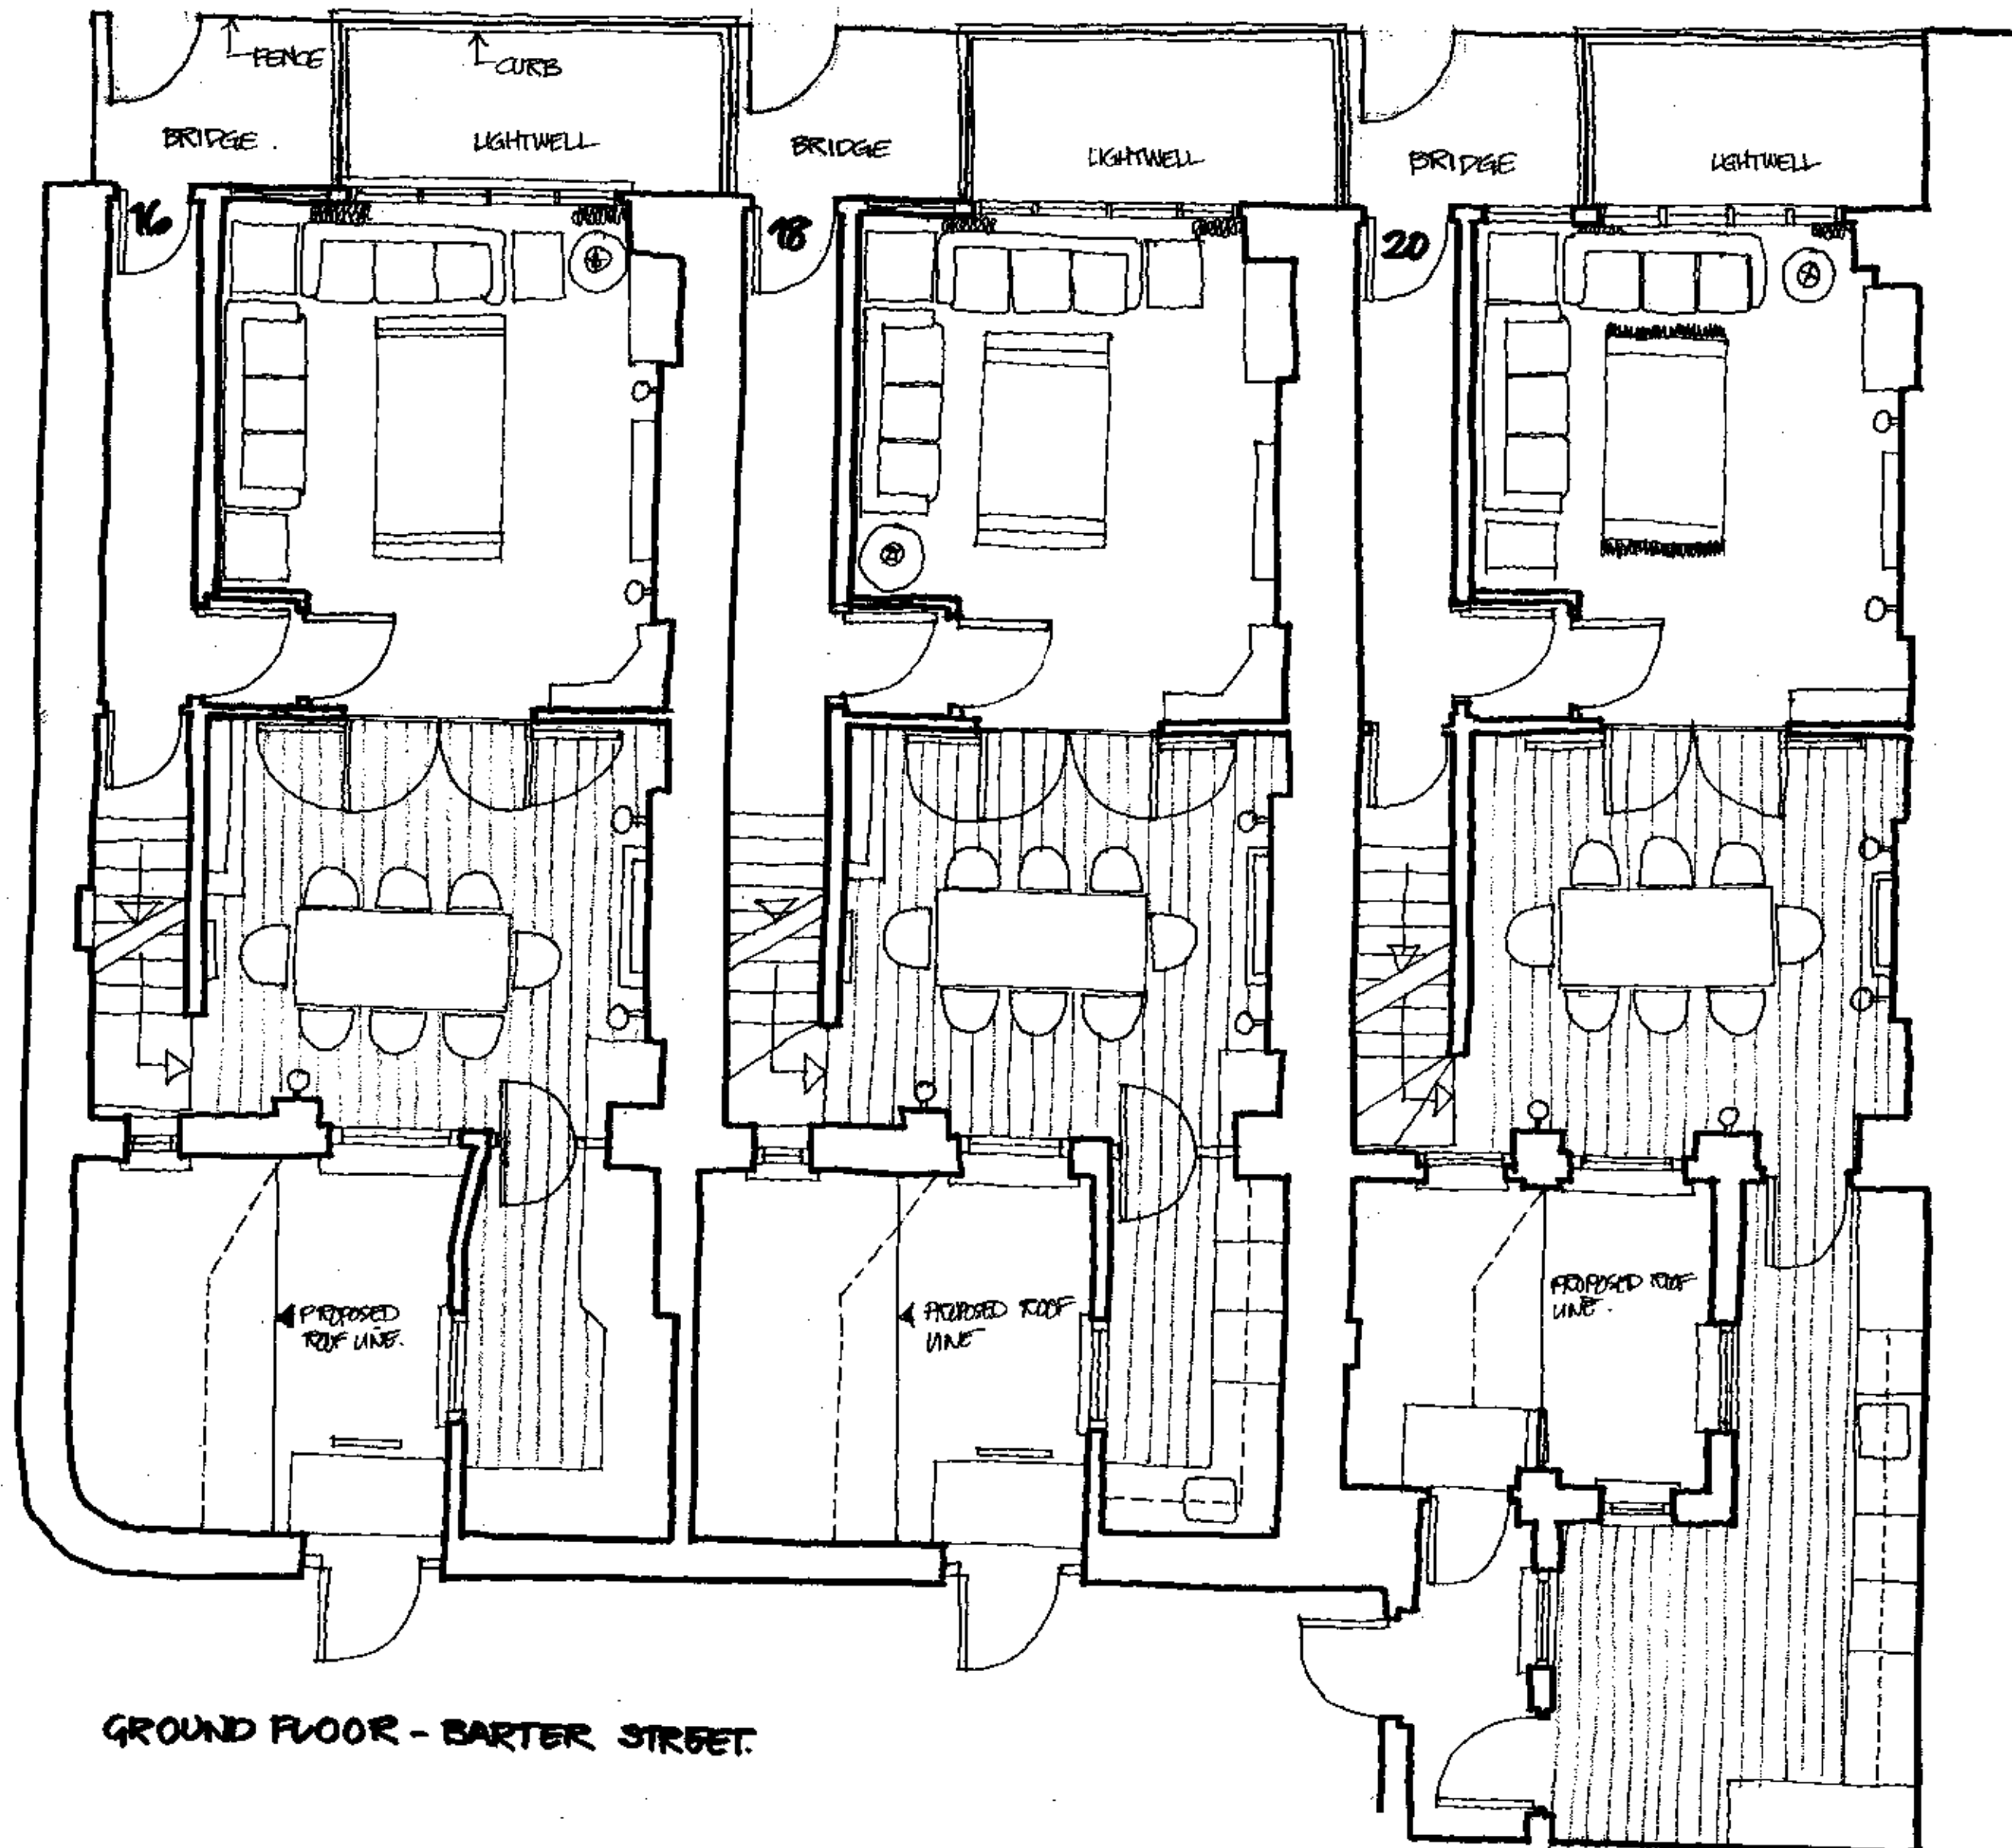

GROUND FLOOR - BARTER STREET.

LONDON BOROUGH OF CAULDEN
LEARNING DEPT
RECEIVED 16 AUG 1999

P9904442R2
P9904445R2

A REVISION 12/8/99. ENTRANCE LOBBIES ADDED.

GROUND FLOOR.		16/18/20 BARTER STREET.	
DATE FEB. 98.	DESIGNED BY 7:50	DRAWN BY 971035/01.A	
THE AMOS PARTNERSHIP ARCHITECTURE & DESIGN 9 THE CIRCLE, GREEN LANE, LONDON N15 2AE TEL: (0171) 400 0000 FAX: (0171) 400 0004			