


P9902332R1

David & Victoria Mason
ARCHITECTS
28 Mansel Road, London, NW11 2AB
Telephone 021 264 2271, Facsimile 021 264 2272

MR AND MRS ELLIS
41 WYFIELD GARDENS
LONDON NW3

PLANNING PERMISSION
REFUSED

10 10/91 10/91

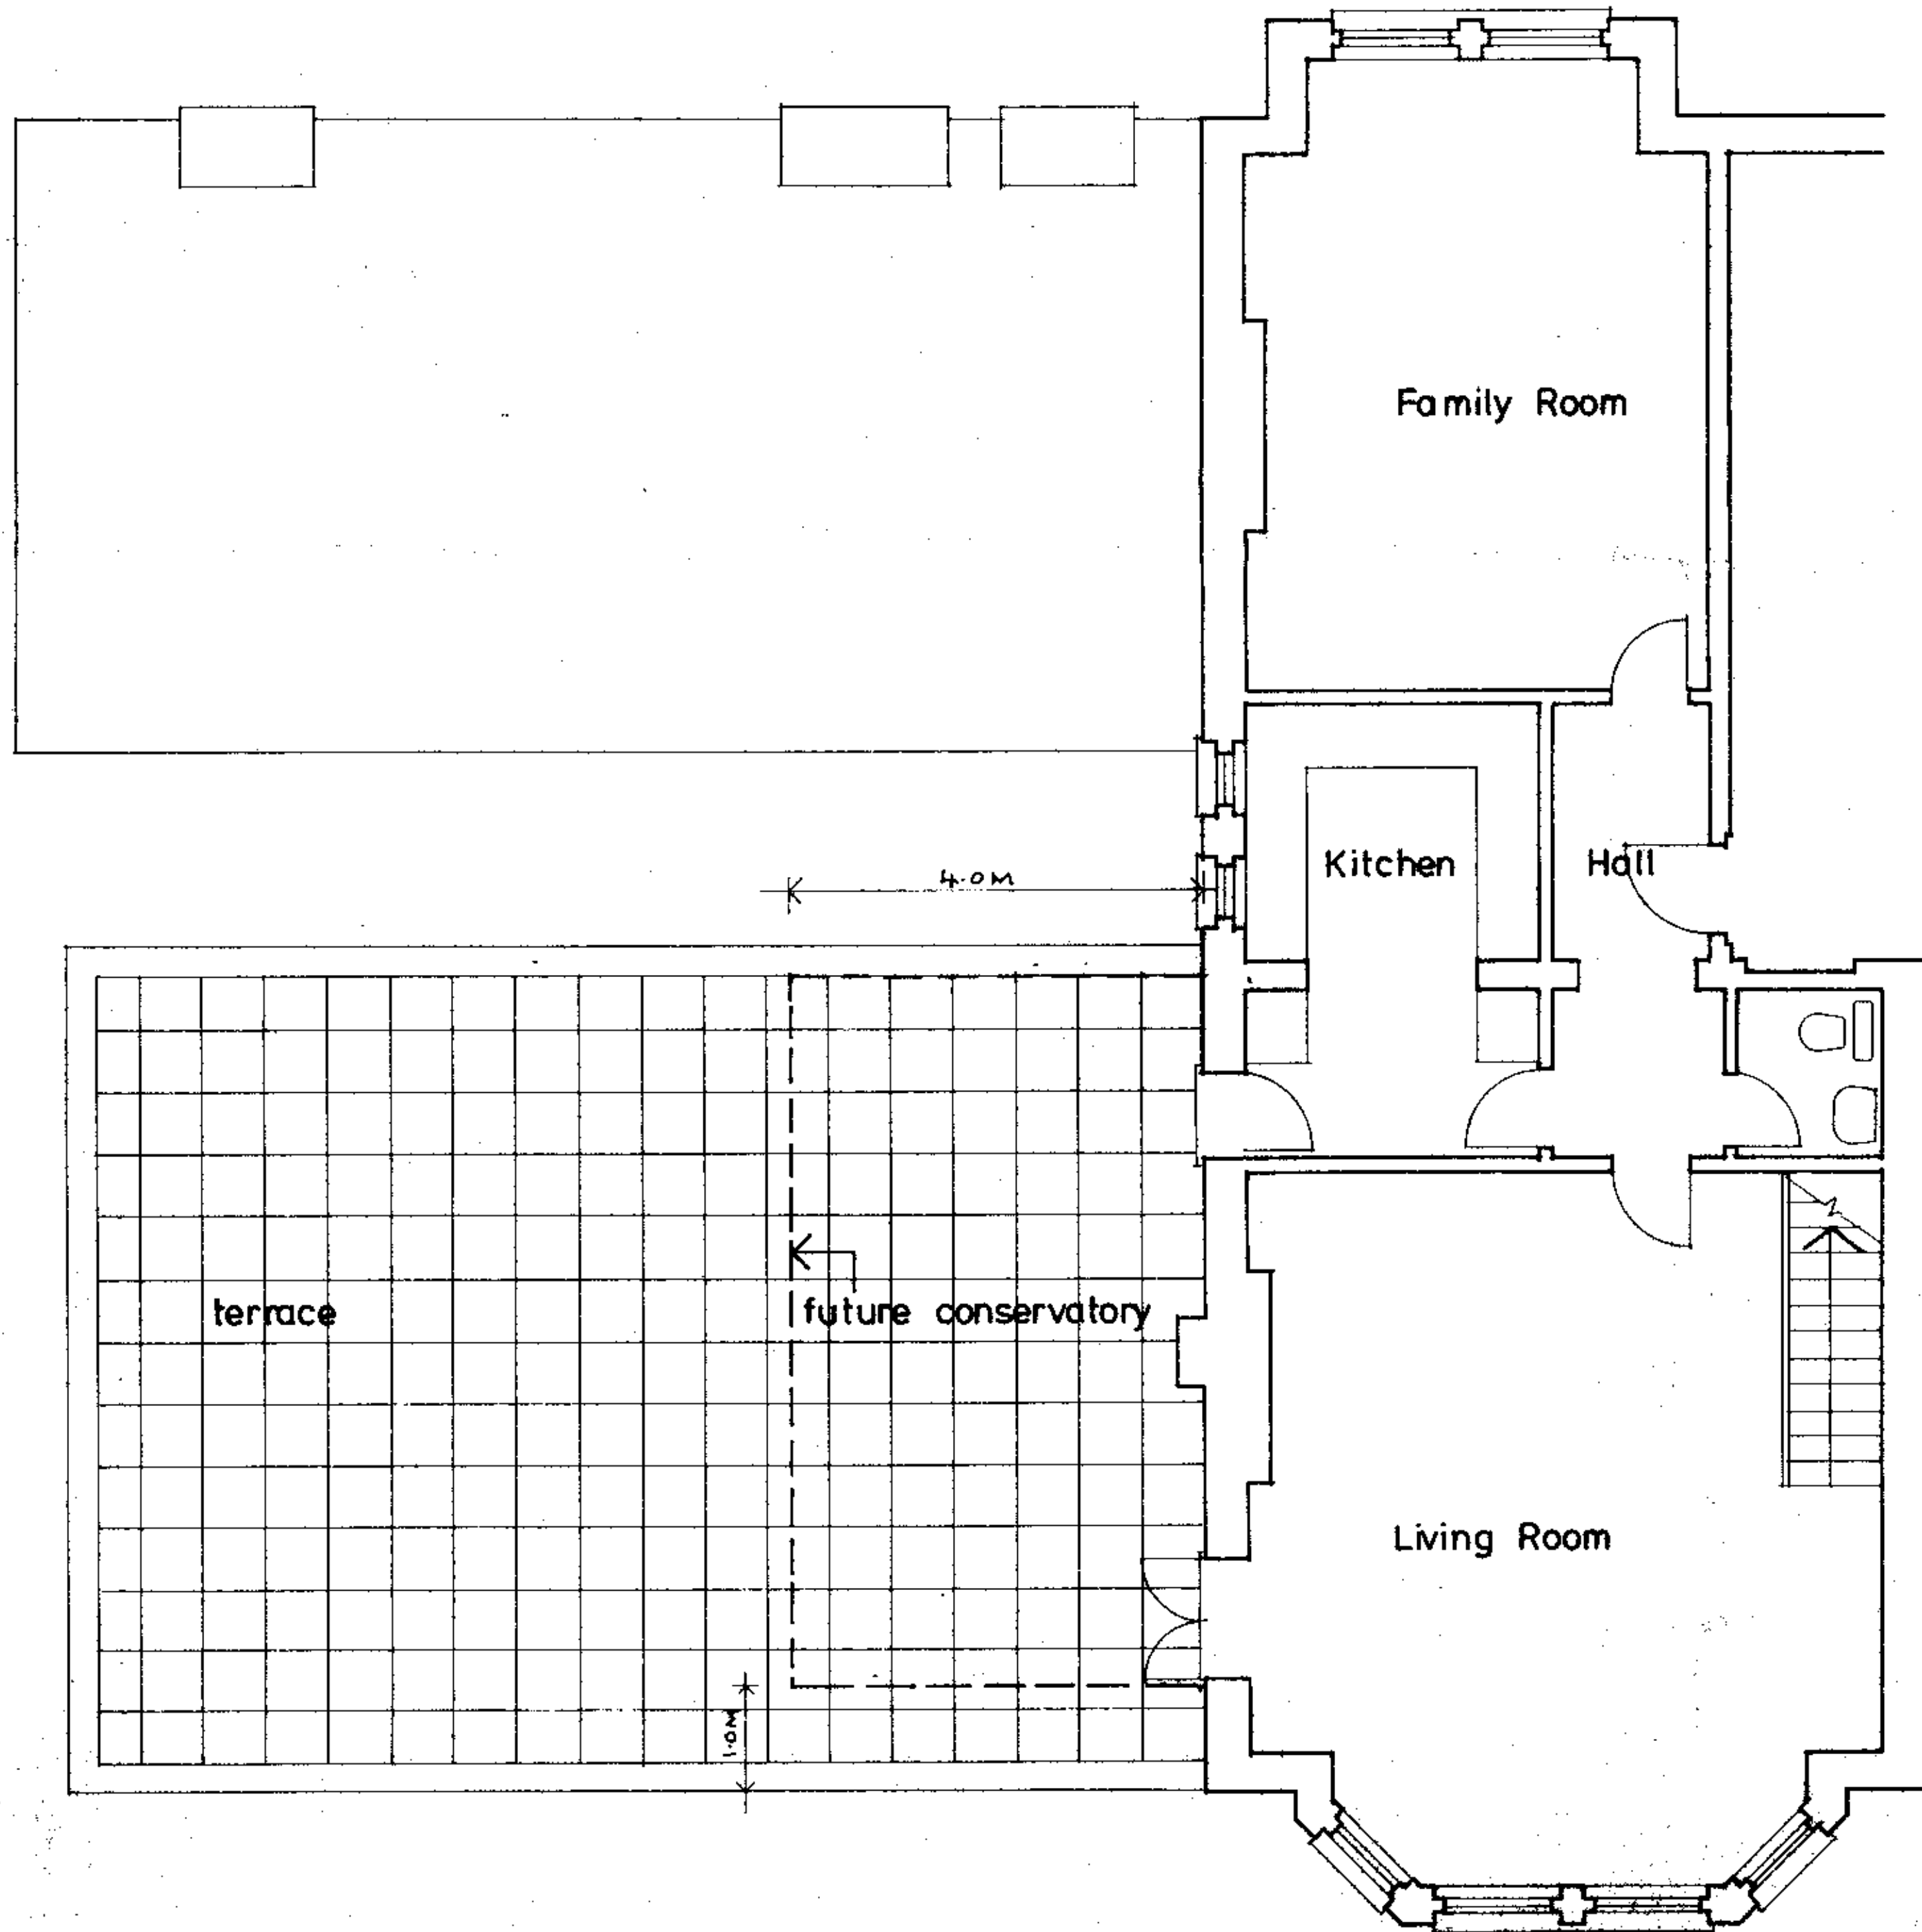

P9902332R1

David & Victoria Mercer ARCHITECTS		
24 Marquis Road . London . NW1 9UB Telephone 0171 284 4277 . Facsimile 0171 916 5972		
Client Mr & Mrs K. ELLIS		
Project Flat 4, 49 Maresfield Gdns		
Title Proposed Plan		
Scale 1:50	Date 06' 98	Job No. 98/18
Drawing No. 04		
<small>All dimensions are to be checked on site. Do Not Scale. © This drawing is copyright and remains the property of David & Victoria Mercer. All rights reserved and may not be reproduced in part or whole without written consent.</small>		