

DRAWING NO. 0081/101
 LONDON BOROUGH OF CAMDEN
 ENVIRONMENTAL DEPARTMENT
 16 SEP 1998
 RECEIVED

LAST TWO "ROOF" PANELS TO HAVE NO 50mm GAPS BETWEEN THEM. PANELS TO BE HINGED FOR EASY ACCESS TO PLANT UNDER.

REVISIONS

DRAWN LB

CHECKED


SCALE 1:50

DATE 14/9/98

CLIENT/PROJECT
PizzaExpress
Parkway Camden

DRAWING TITLE
Rear area AC layout
General Arrangement

DRAWING NO.
0081/101 F

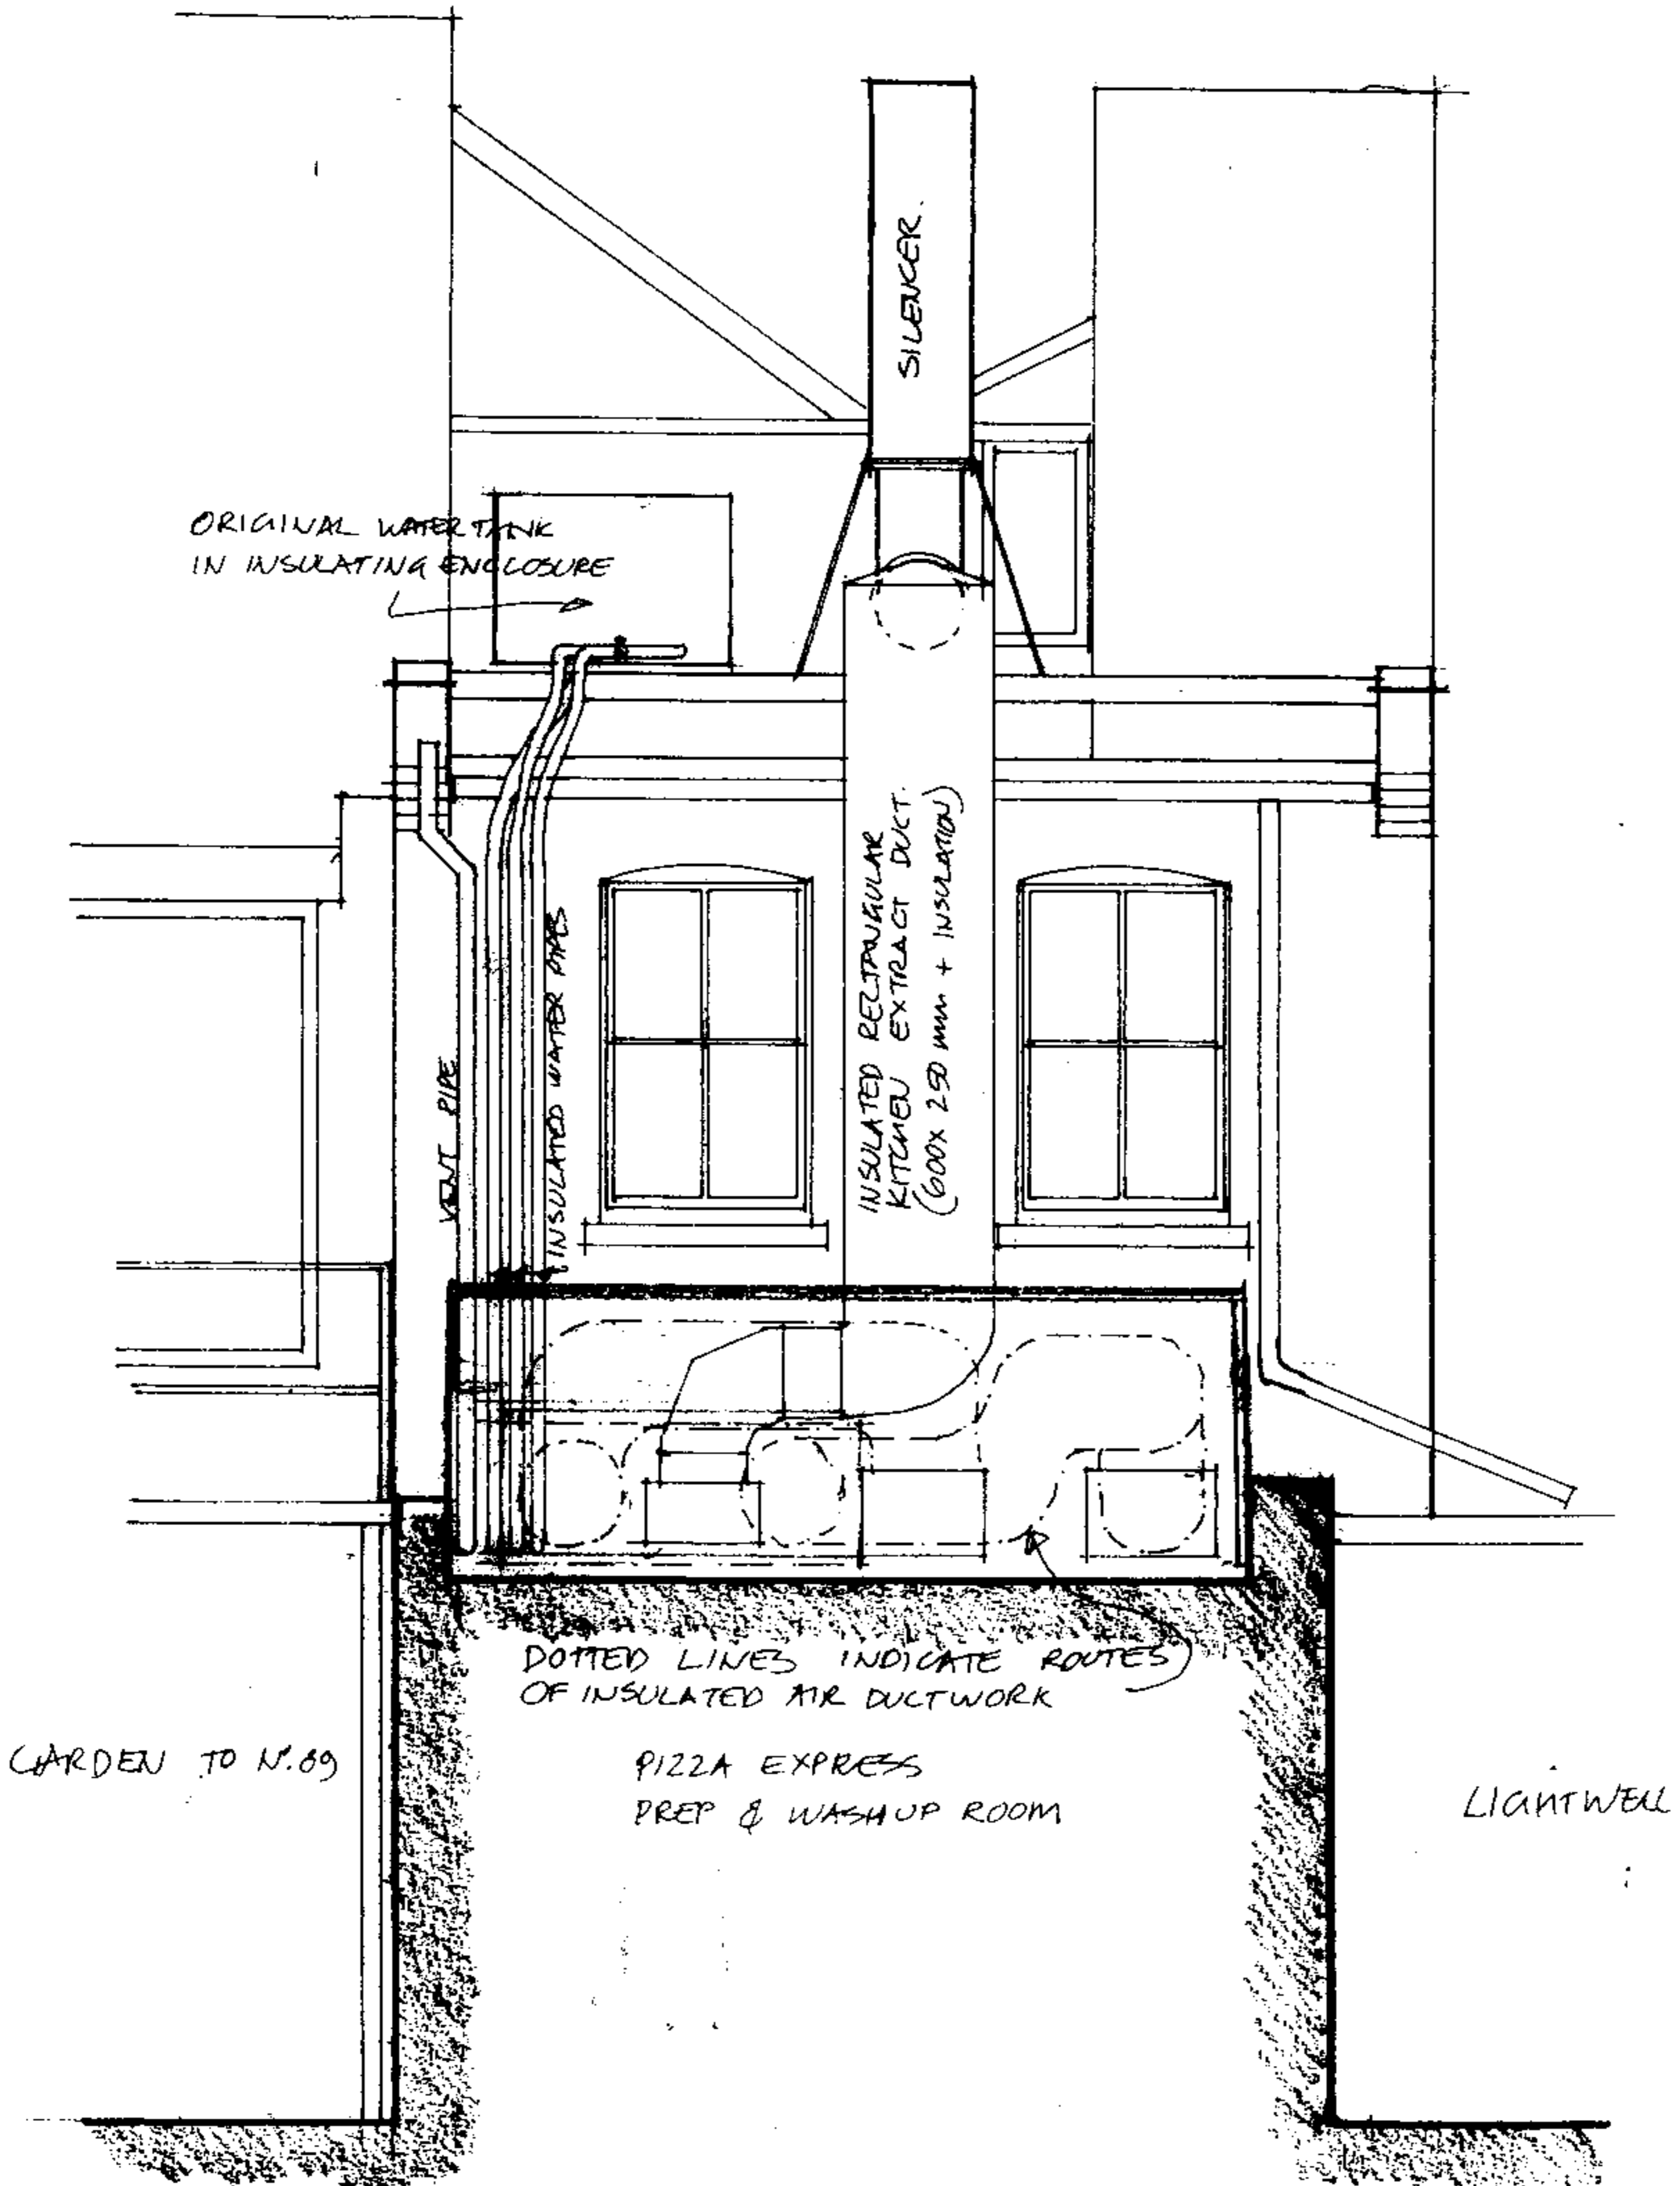

REVISIONS

DRAWN
LB

CHECKED

SCALE
1:50

DATE
14/6/98



CLIENT/PROJECT
PizzaExpress
Parkway Camden

DRAWING TITLE
Rear area AC layout
Section AA

DRAWING NO.
0081/ 102 D

MICHAEL JOHNSON ARCHITECTS

10 GATE STREET, LINCOLN'S INN FIELDS, LONDON WC2A 3HP TEL: (0171) 242 3325 FAX: (0171) 242 3338

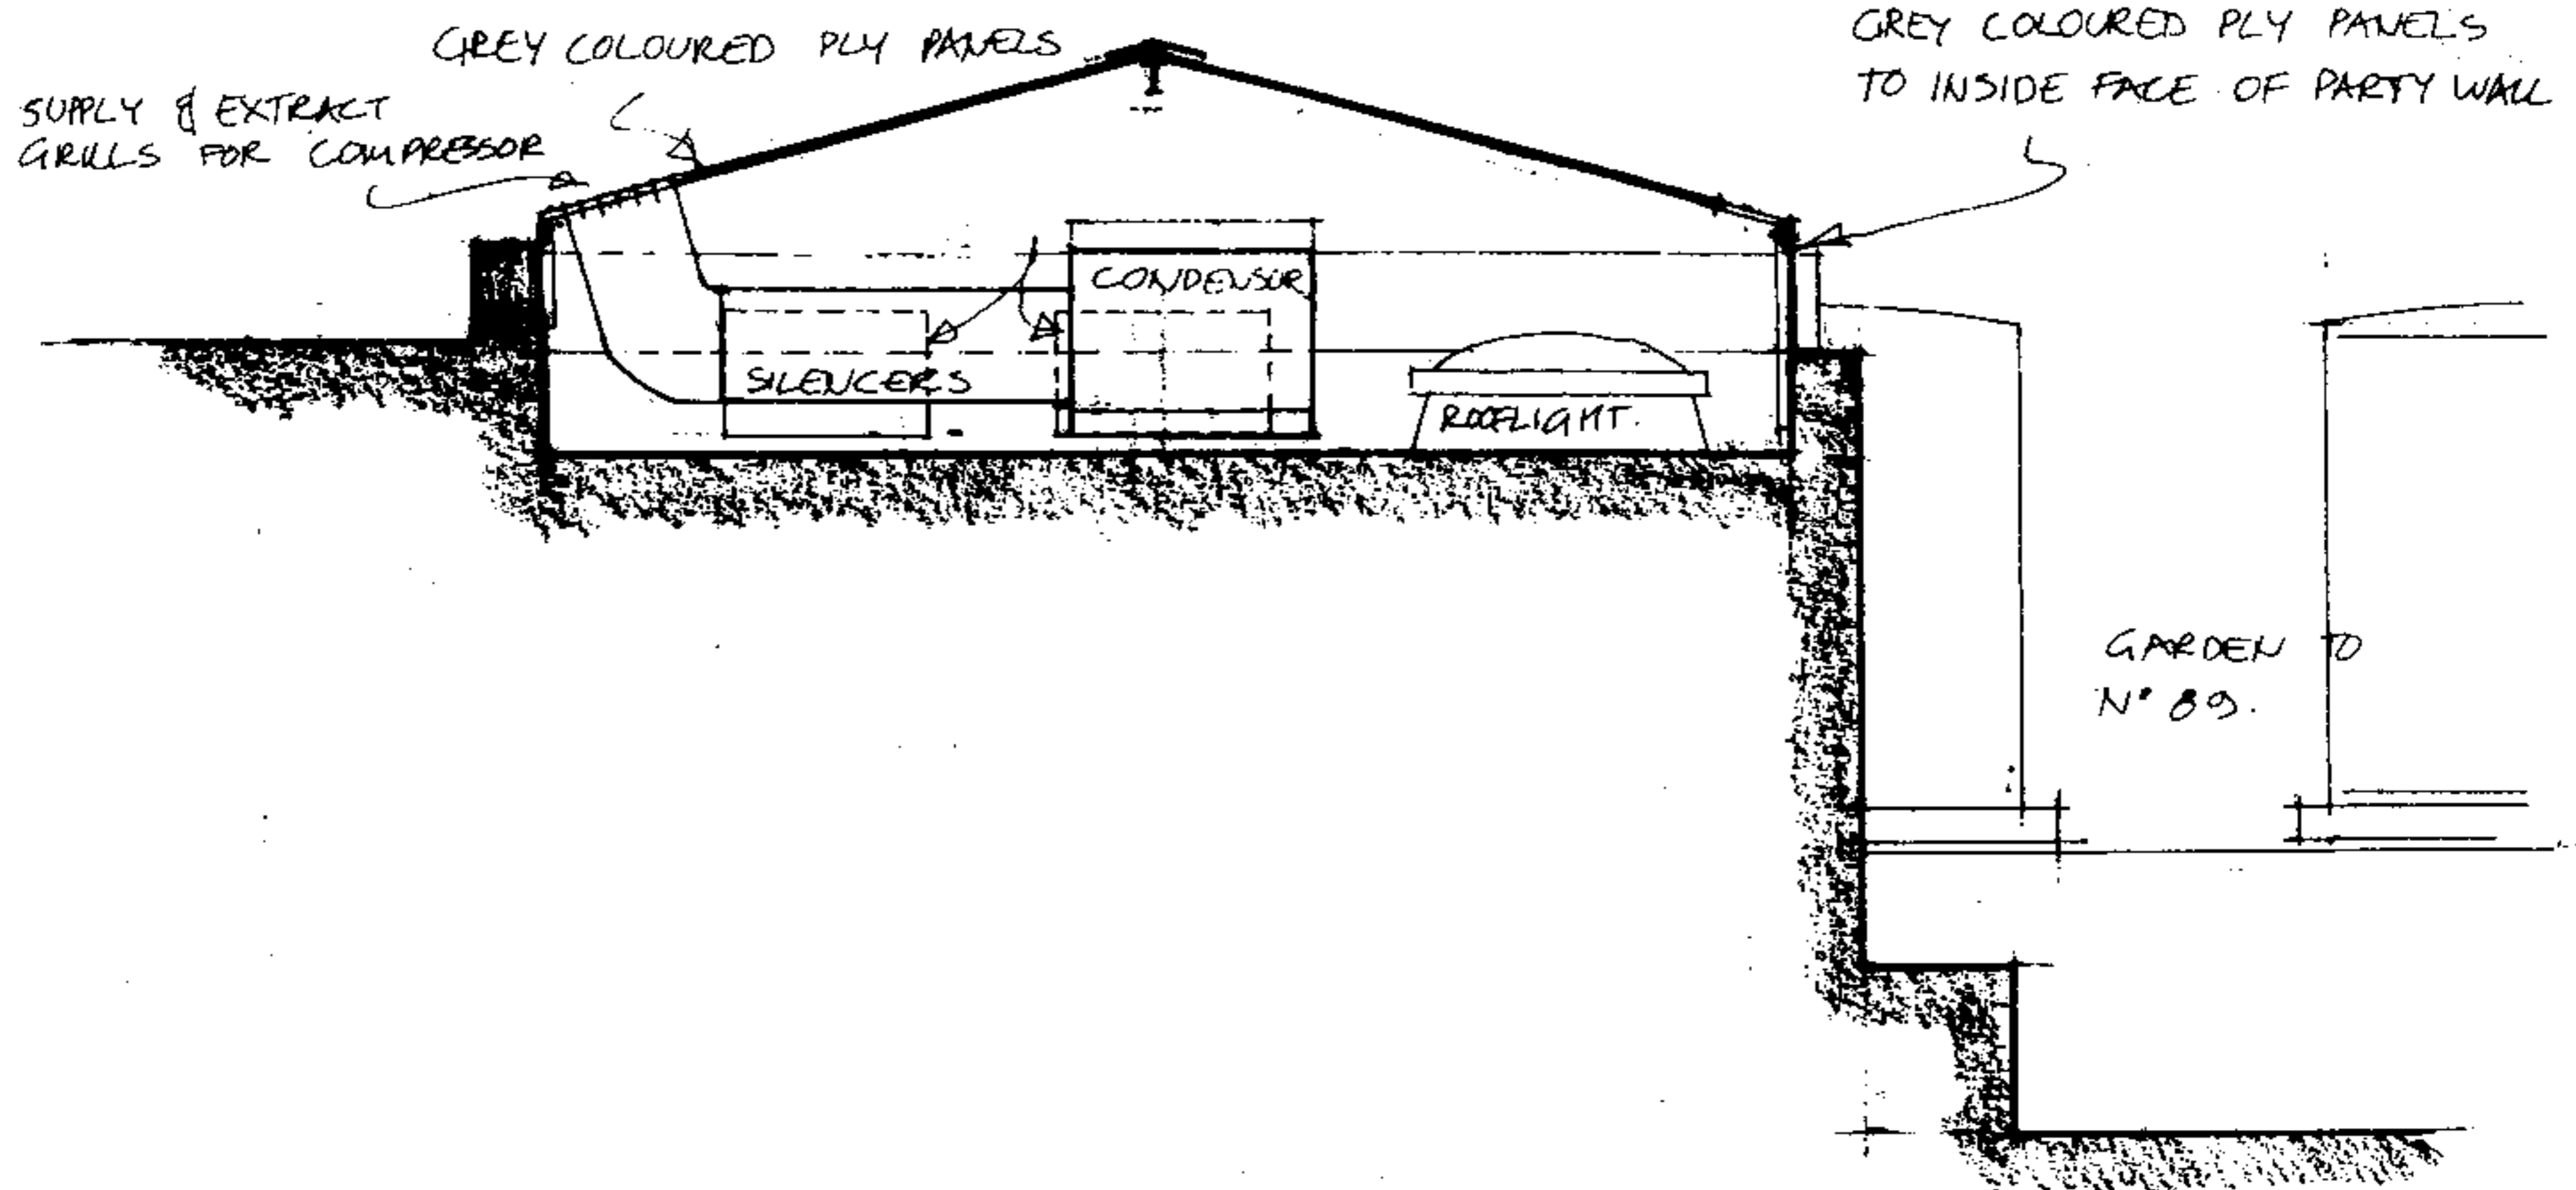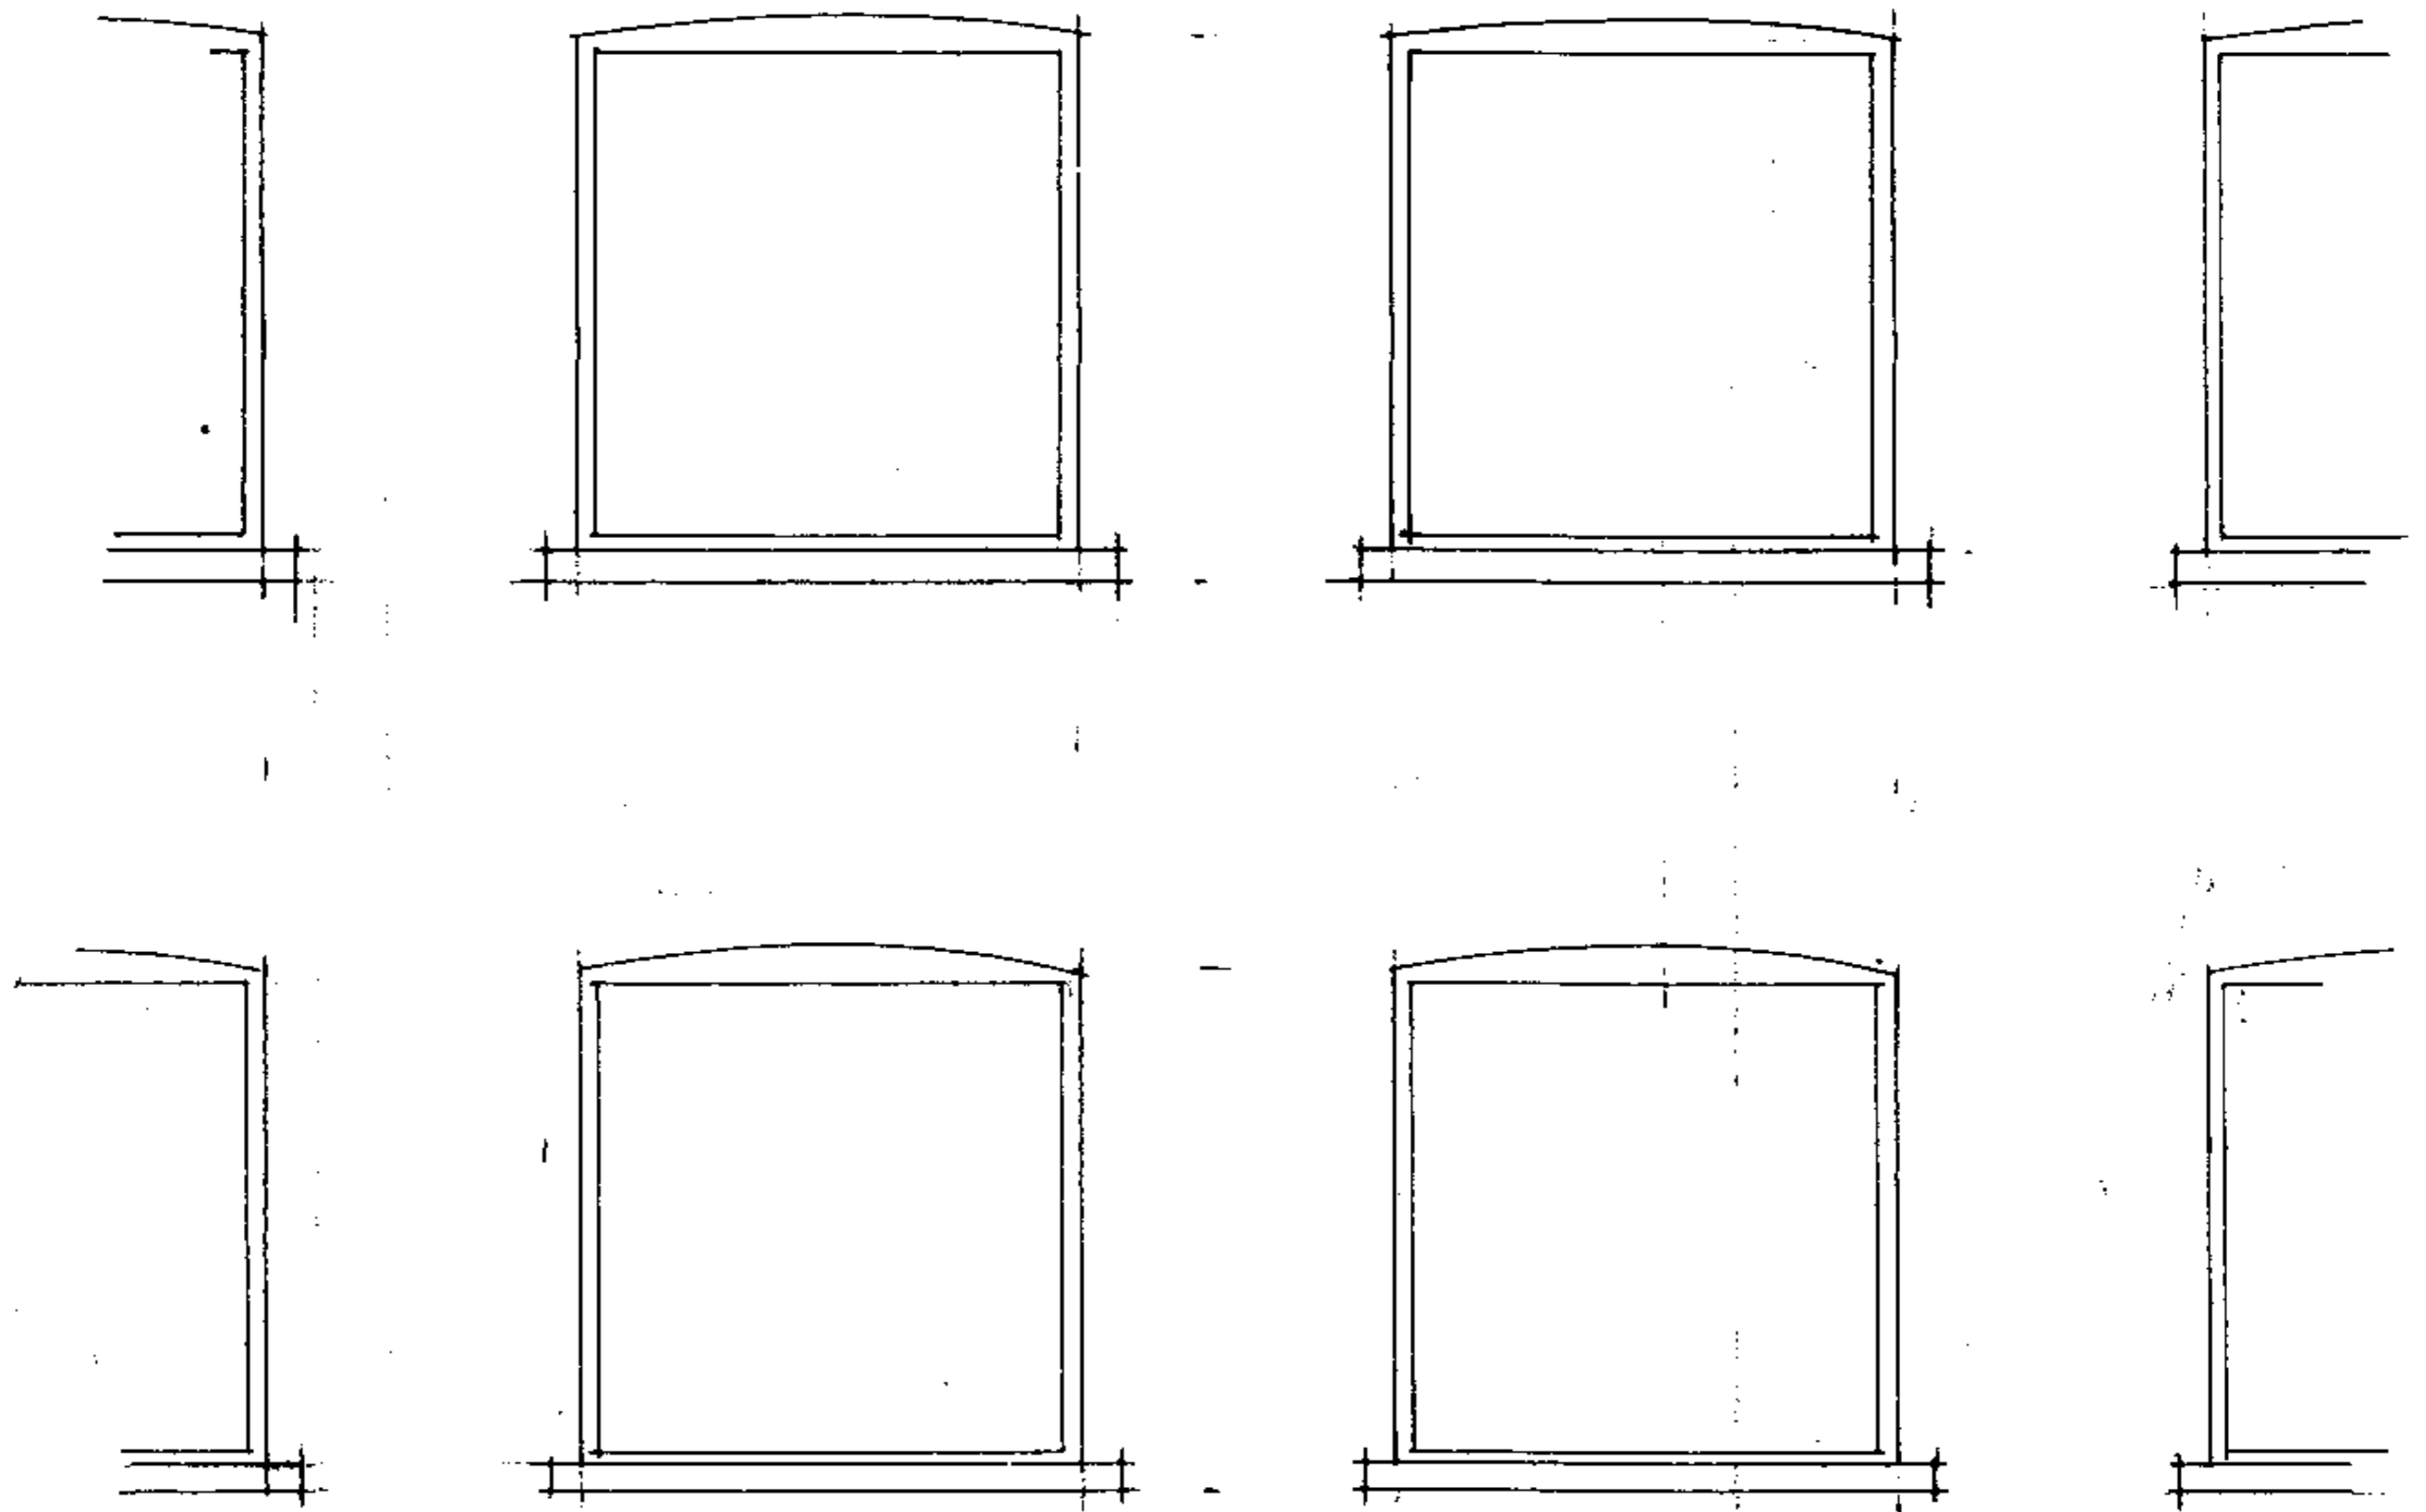

REVISIONS

DRAWN
LB

CHECKED

SCALE
1:50

DATE
14/8/08


CLIENT/PROJECT
**PizzaExpress
Parkway Camden**

DRAWING TITLE
**Rear area AC layout
Section BB**

DRAWING NO.
0081/ 103 D

MICHAEL JOHNSON ARCHITECTS

10 GATE STREET. LINCOLN'S INN FIELDS, LONDON WC2A 3HP TEL:(0171) 242 3325 FAX: (0171) 242 3338

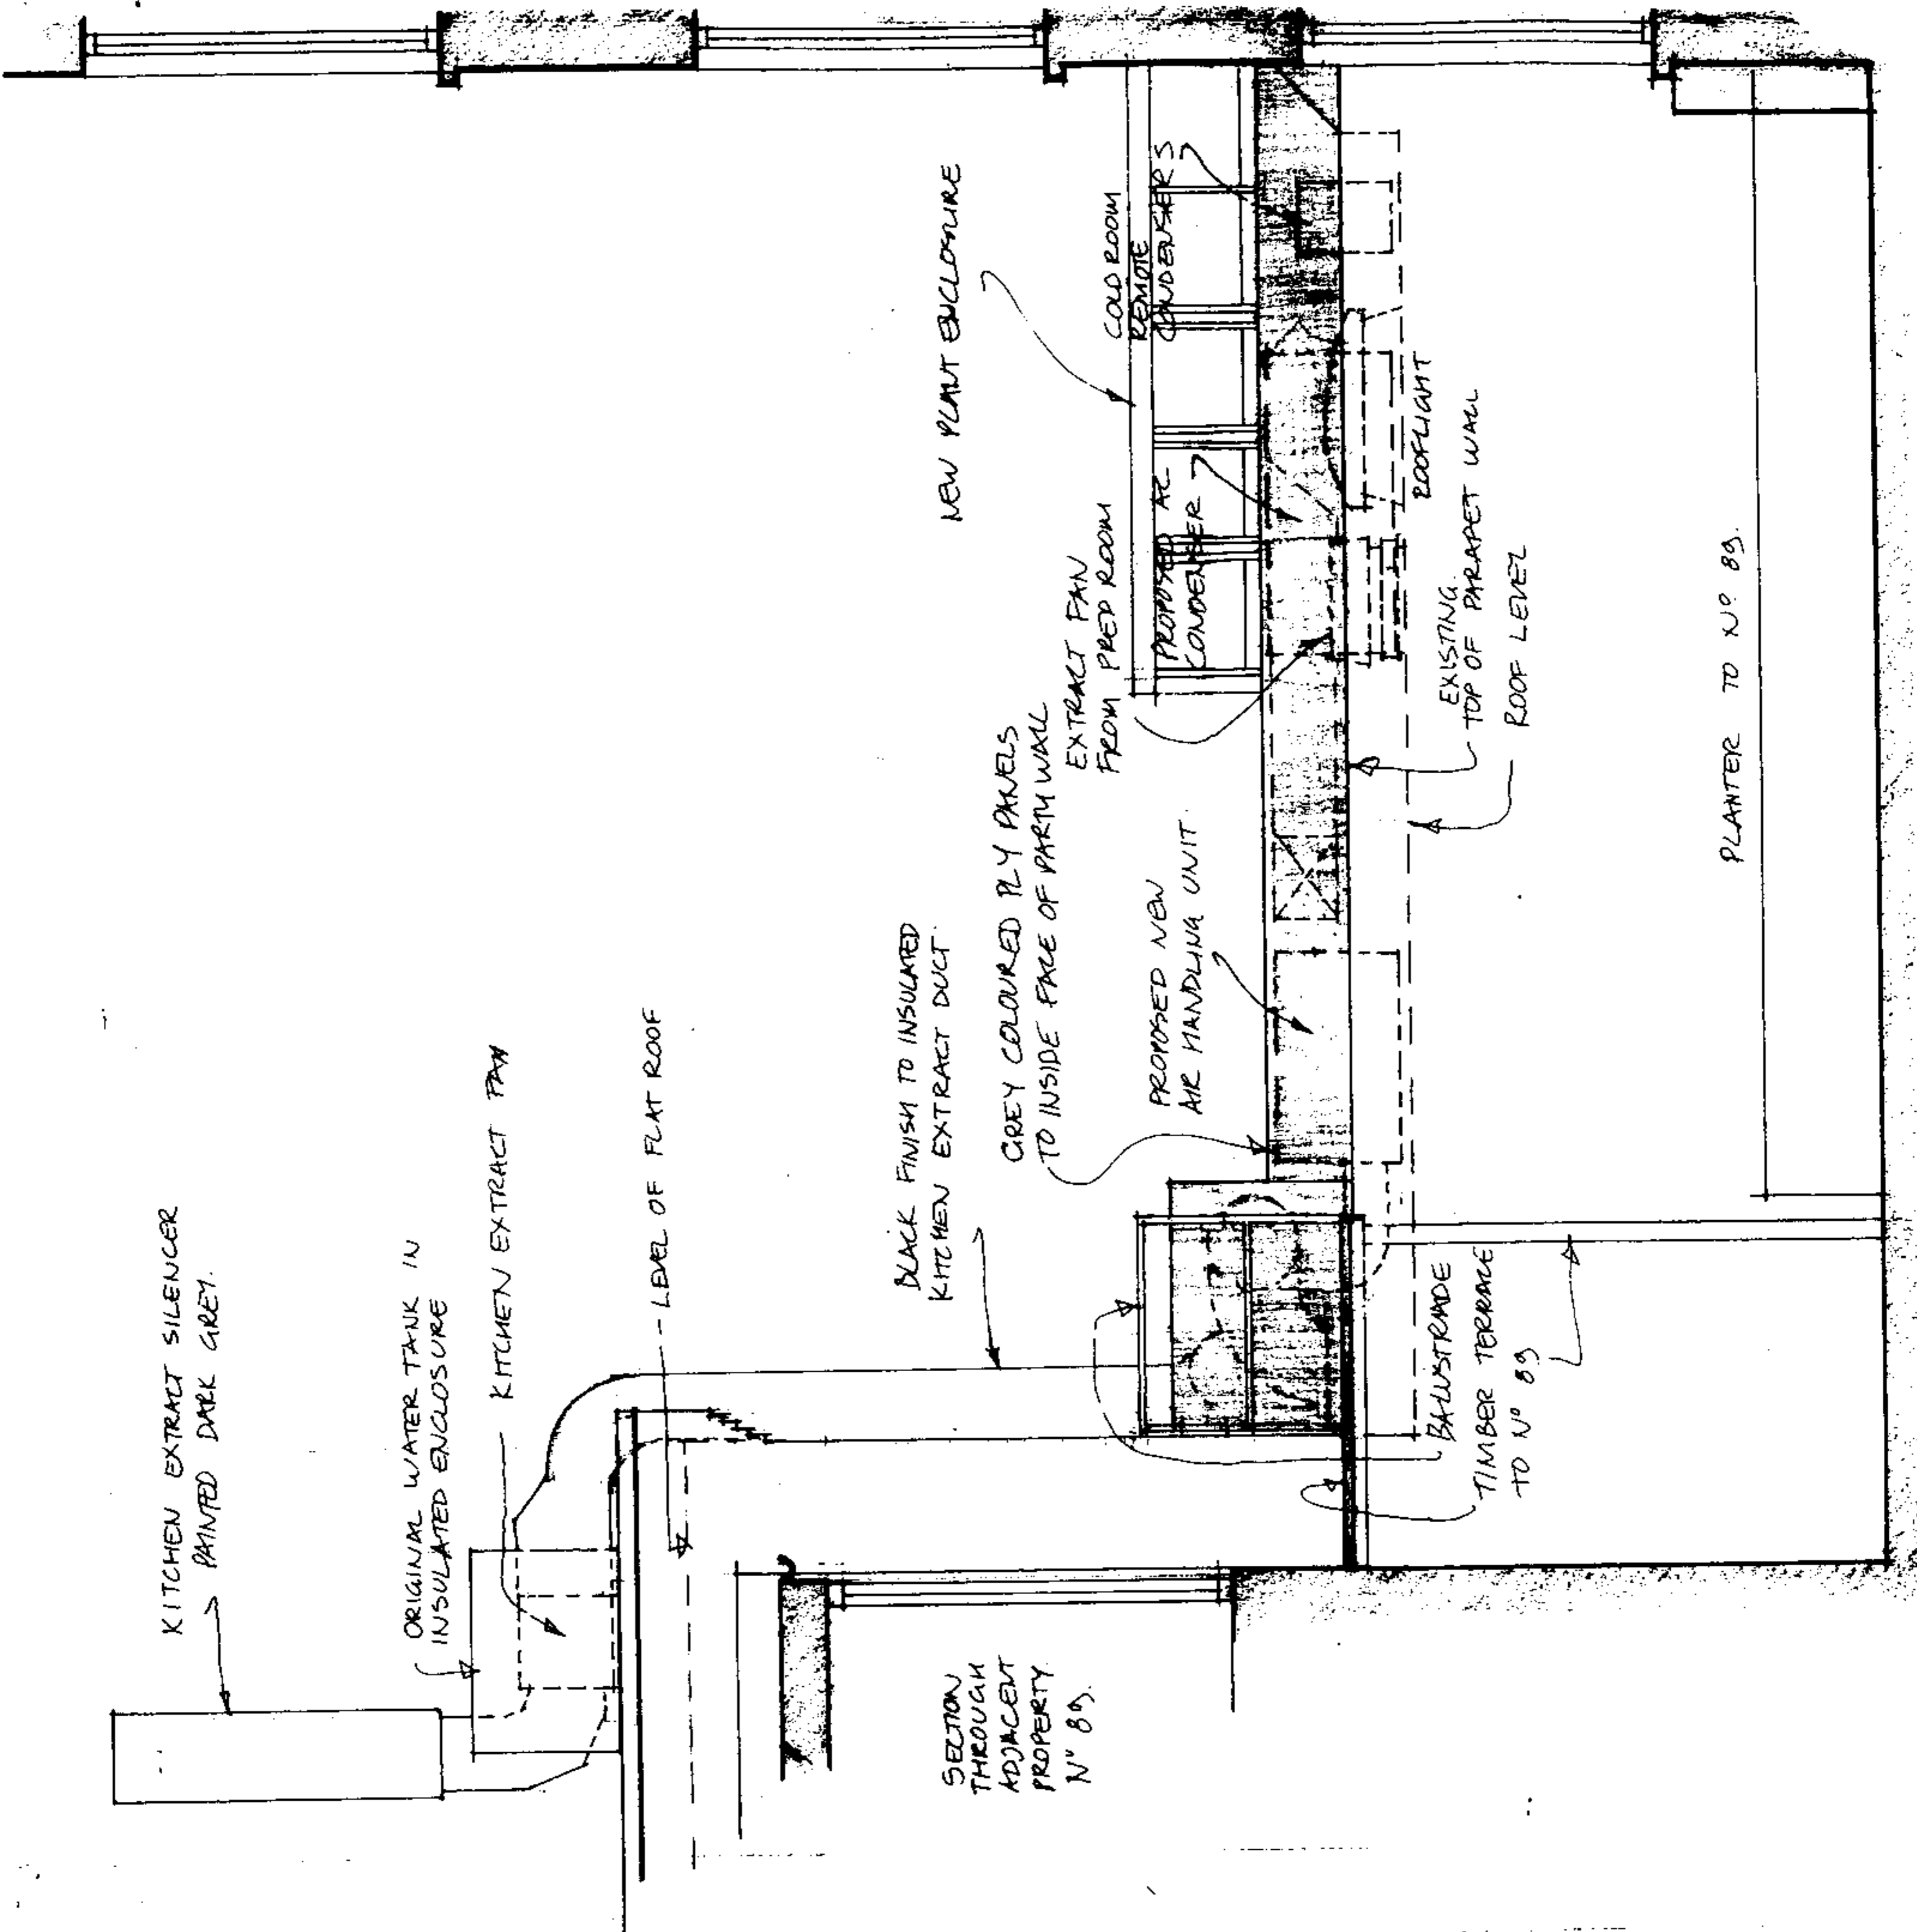

KITCHEN EXTRACT SILENCER
PAINTED DARK GREY.

ORIGINAL WATER TANK IN
INSULATED ENCLOSURE

KITCHEN EXTRACT FAN

--- LEVEL OF FLAT ROOF

BLACK FINISH TO INSULATED
KITCHEN EXTRACT DUCT

GREY COLOURED PLY PANELS
TO INSIDE FACE OF PARTY WALL

EXTRACT FAN
FROM PREP ROOM

PROPOSED AC
CONDENSER

PROPOSED NEW
AIR HANDLING UNIT

NEW PLANT ENCLOSURE

COLD ROOM
REMOVE
CONDENSERS

ROOFLIGHT

EXISTING
TOP OF PARAPET WALL
ROOF LEVEL

BALUSTRADE
TIMBER TERRACE
TO N° 89

PLANTER TO N° 89.

SECTION
THROUGH
ADJACENT
PROPERTY
N° 89.

FACE OF REAR WALL OF
RESIDENTIAL ACCOMMODATION
AT SECOND FLOOR ABOVE
PIZZAEXPRESS

REVISIONS

DRAWN
LB

CHECKED

SCALE
1:50

CLIENT/PROJECT
PizzaExpress
Parkway Camden

DRAWING TITLE
Rear area AC layout
West facing elevation

MICHAEL JOHNSON ARCHITECTS


10 GATE STREET, LINCOLN'S INN FIELDS, LONDON WC2A 3HP TEL: (0171) 242 3325

DATE
14/06

DRAWING NO.
0081/104

F

REF. NOS. AS PAUL GILLIERON ACOUSTIC DESIGN REPORT.

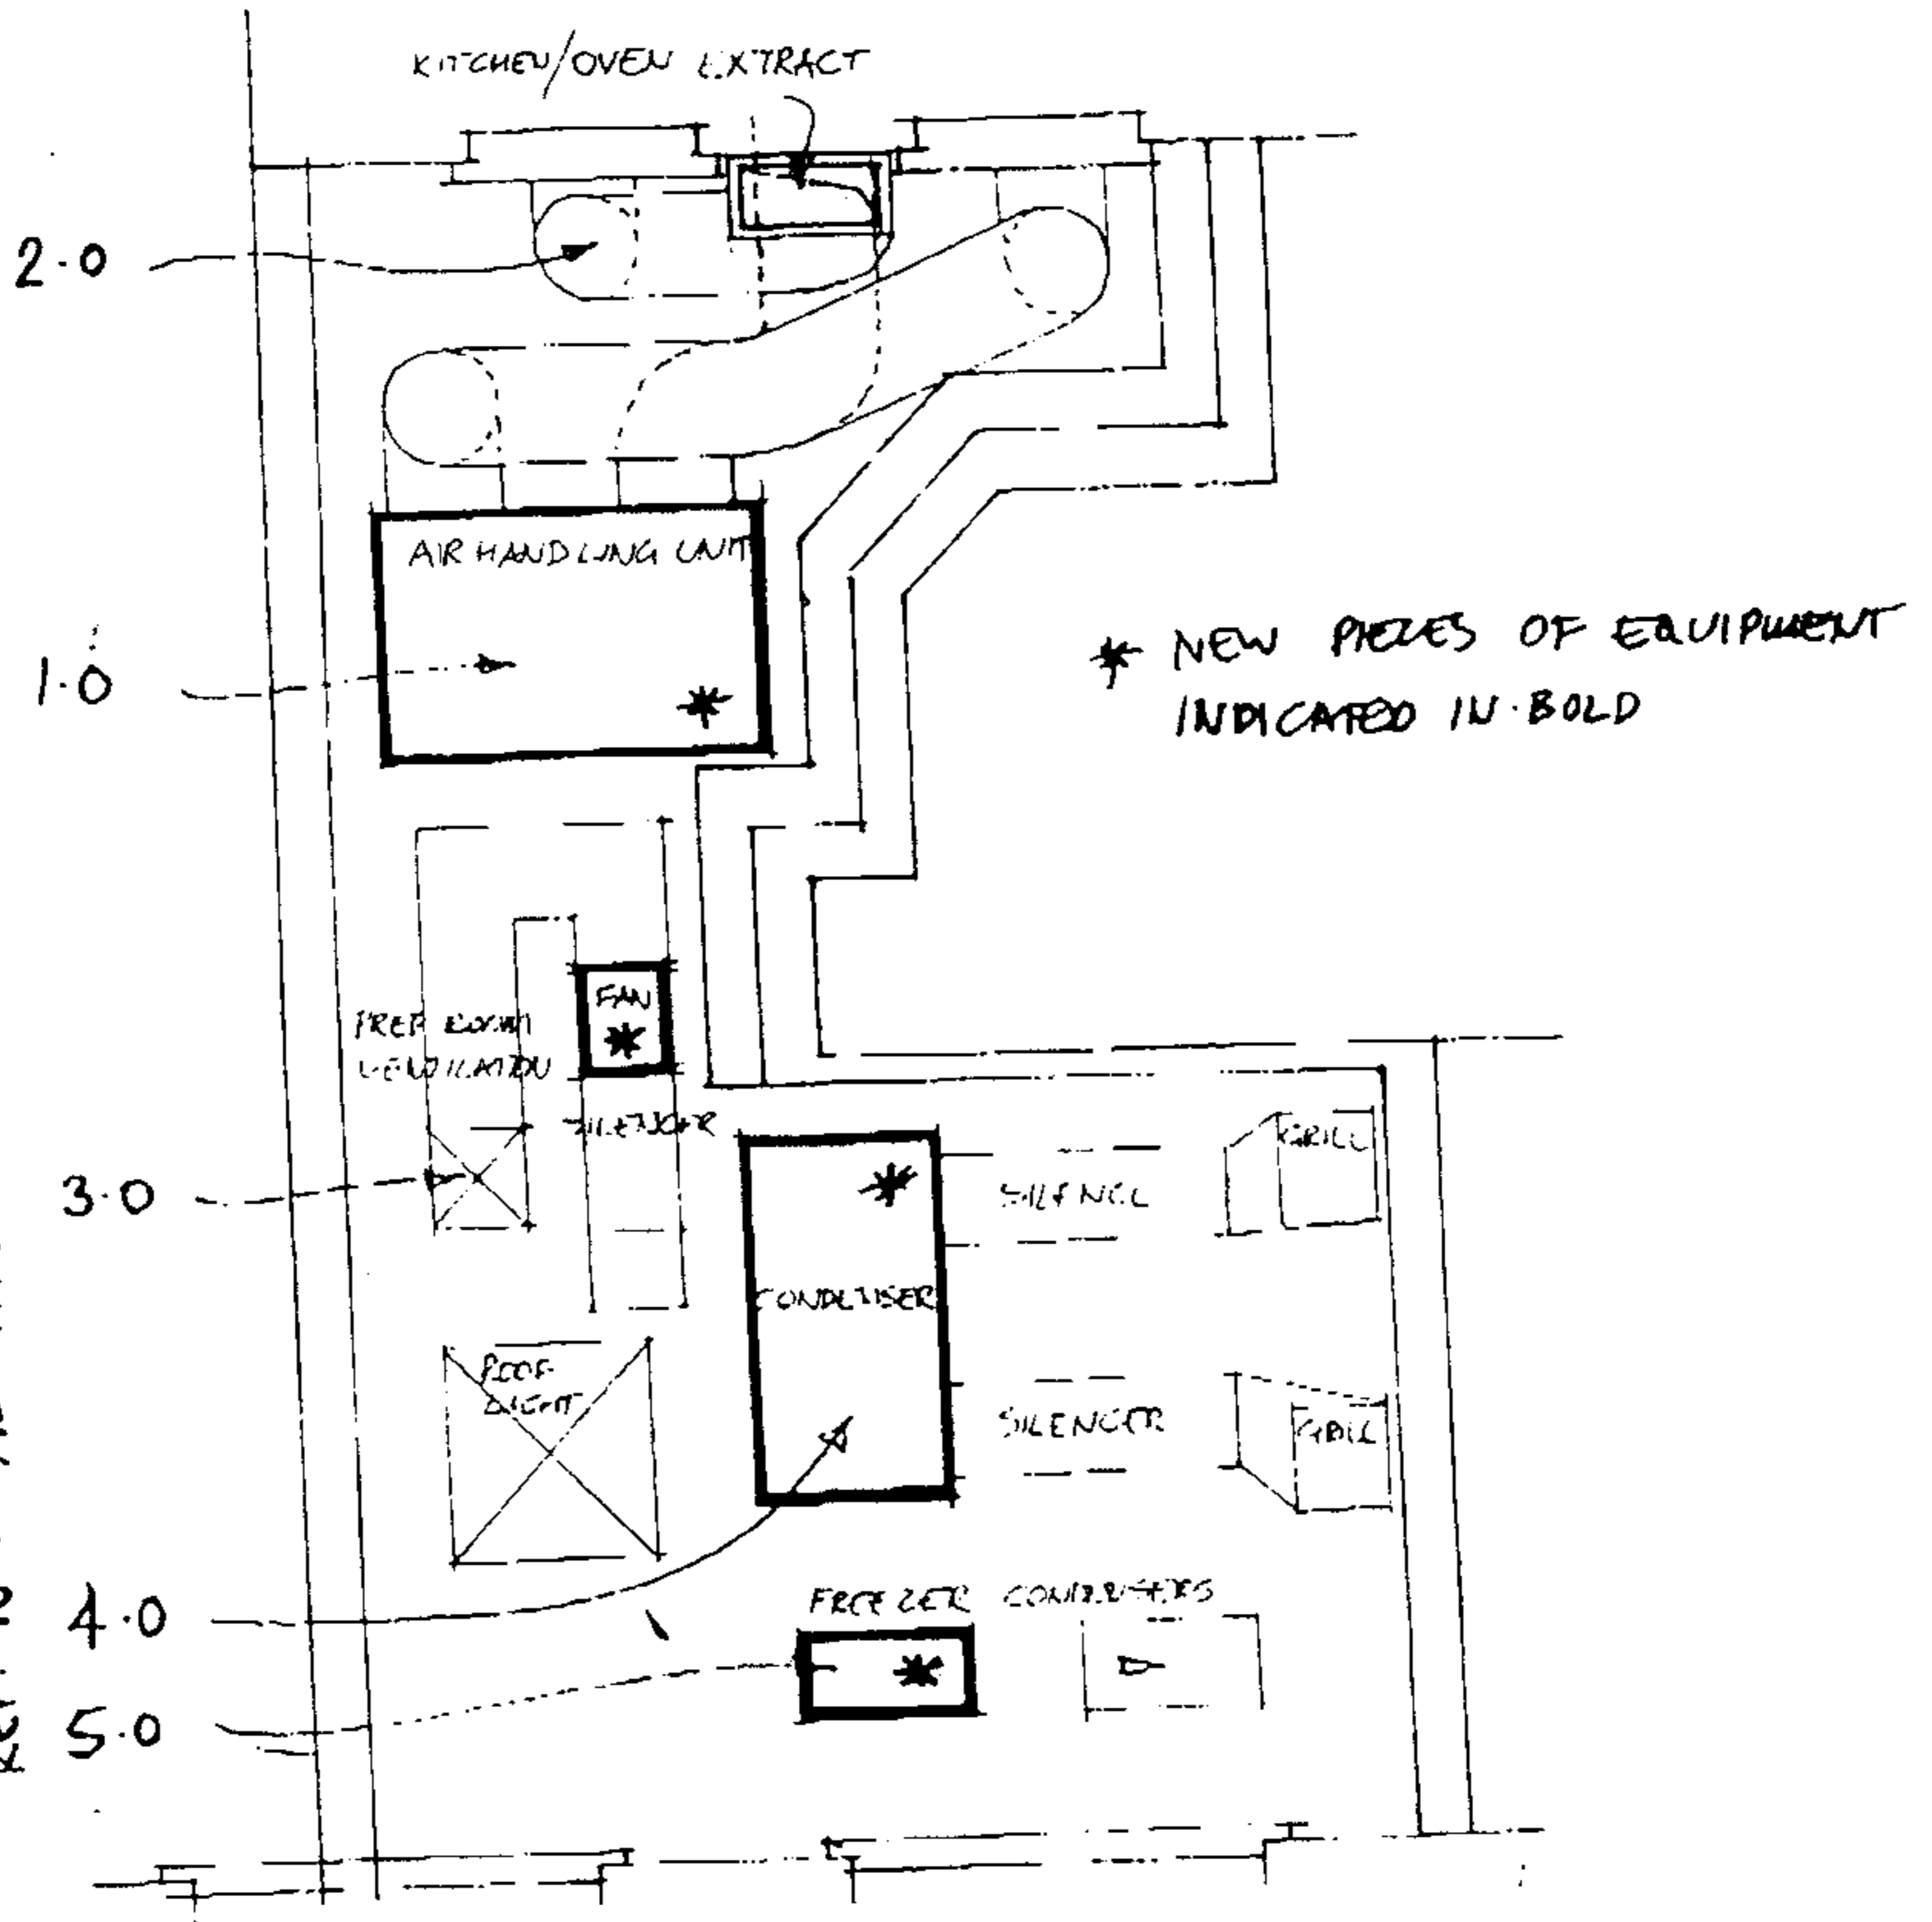


PizzaExpress
Parkway Camden

Rear area AC layout
Beneath screen roof

0081/105 C

MICHAEL JOHNSON ARCHITECTS

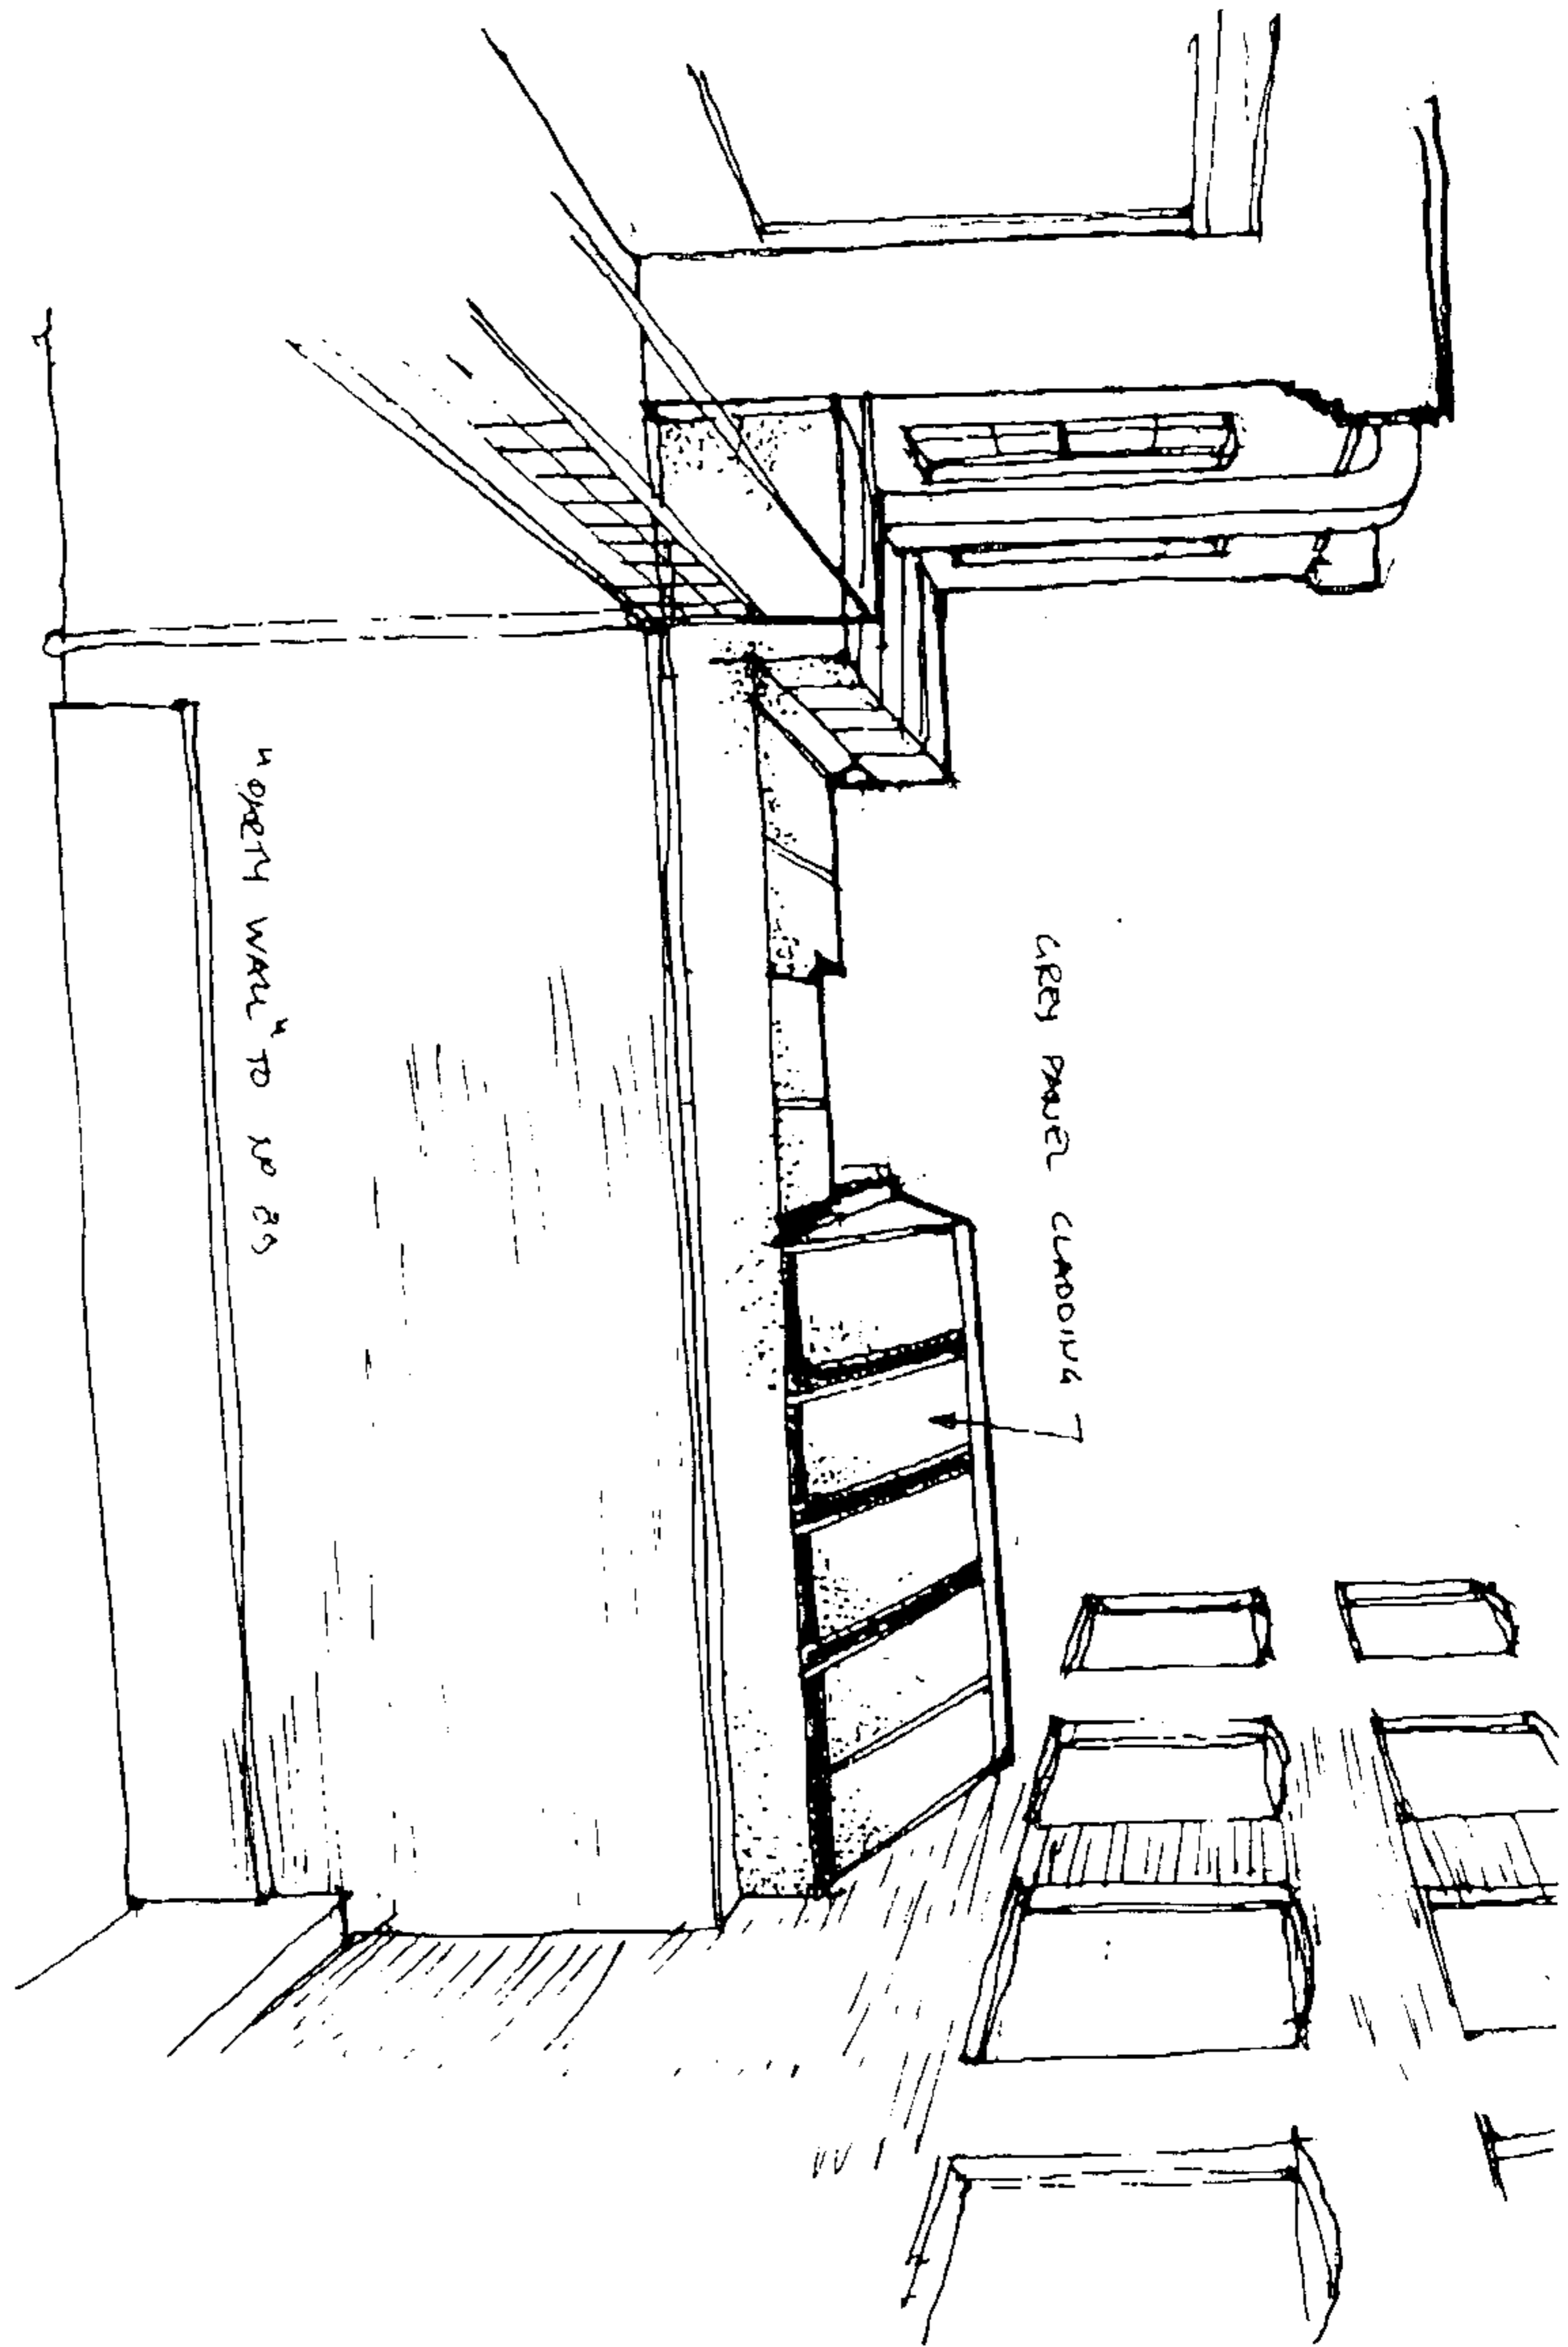

PIZZA EXPRESS
Parkway Camden

Rear area roof
Sketch view

0081/106

MICHAEL JOHNSON ARCHITECTS