


LEVEL DROP

concealed
electrical
fan coil heaters

Lightweight
wall

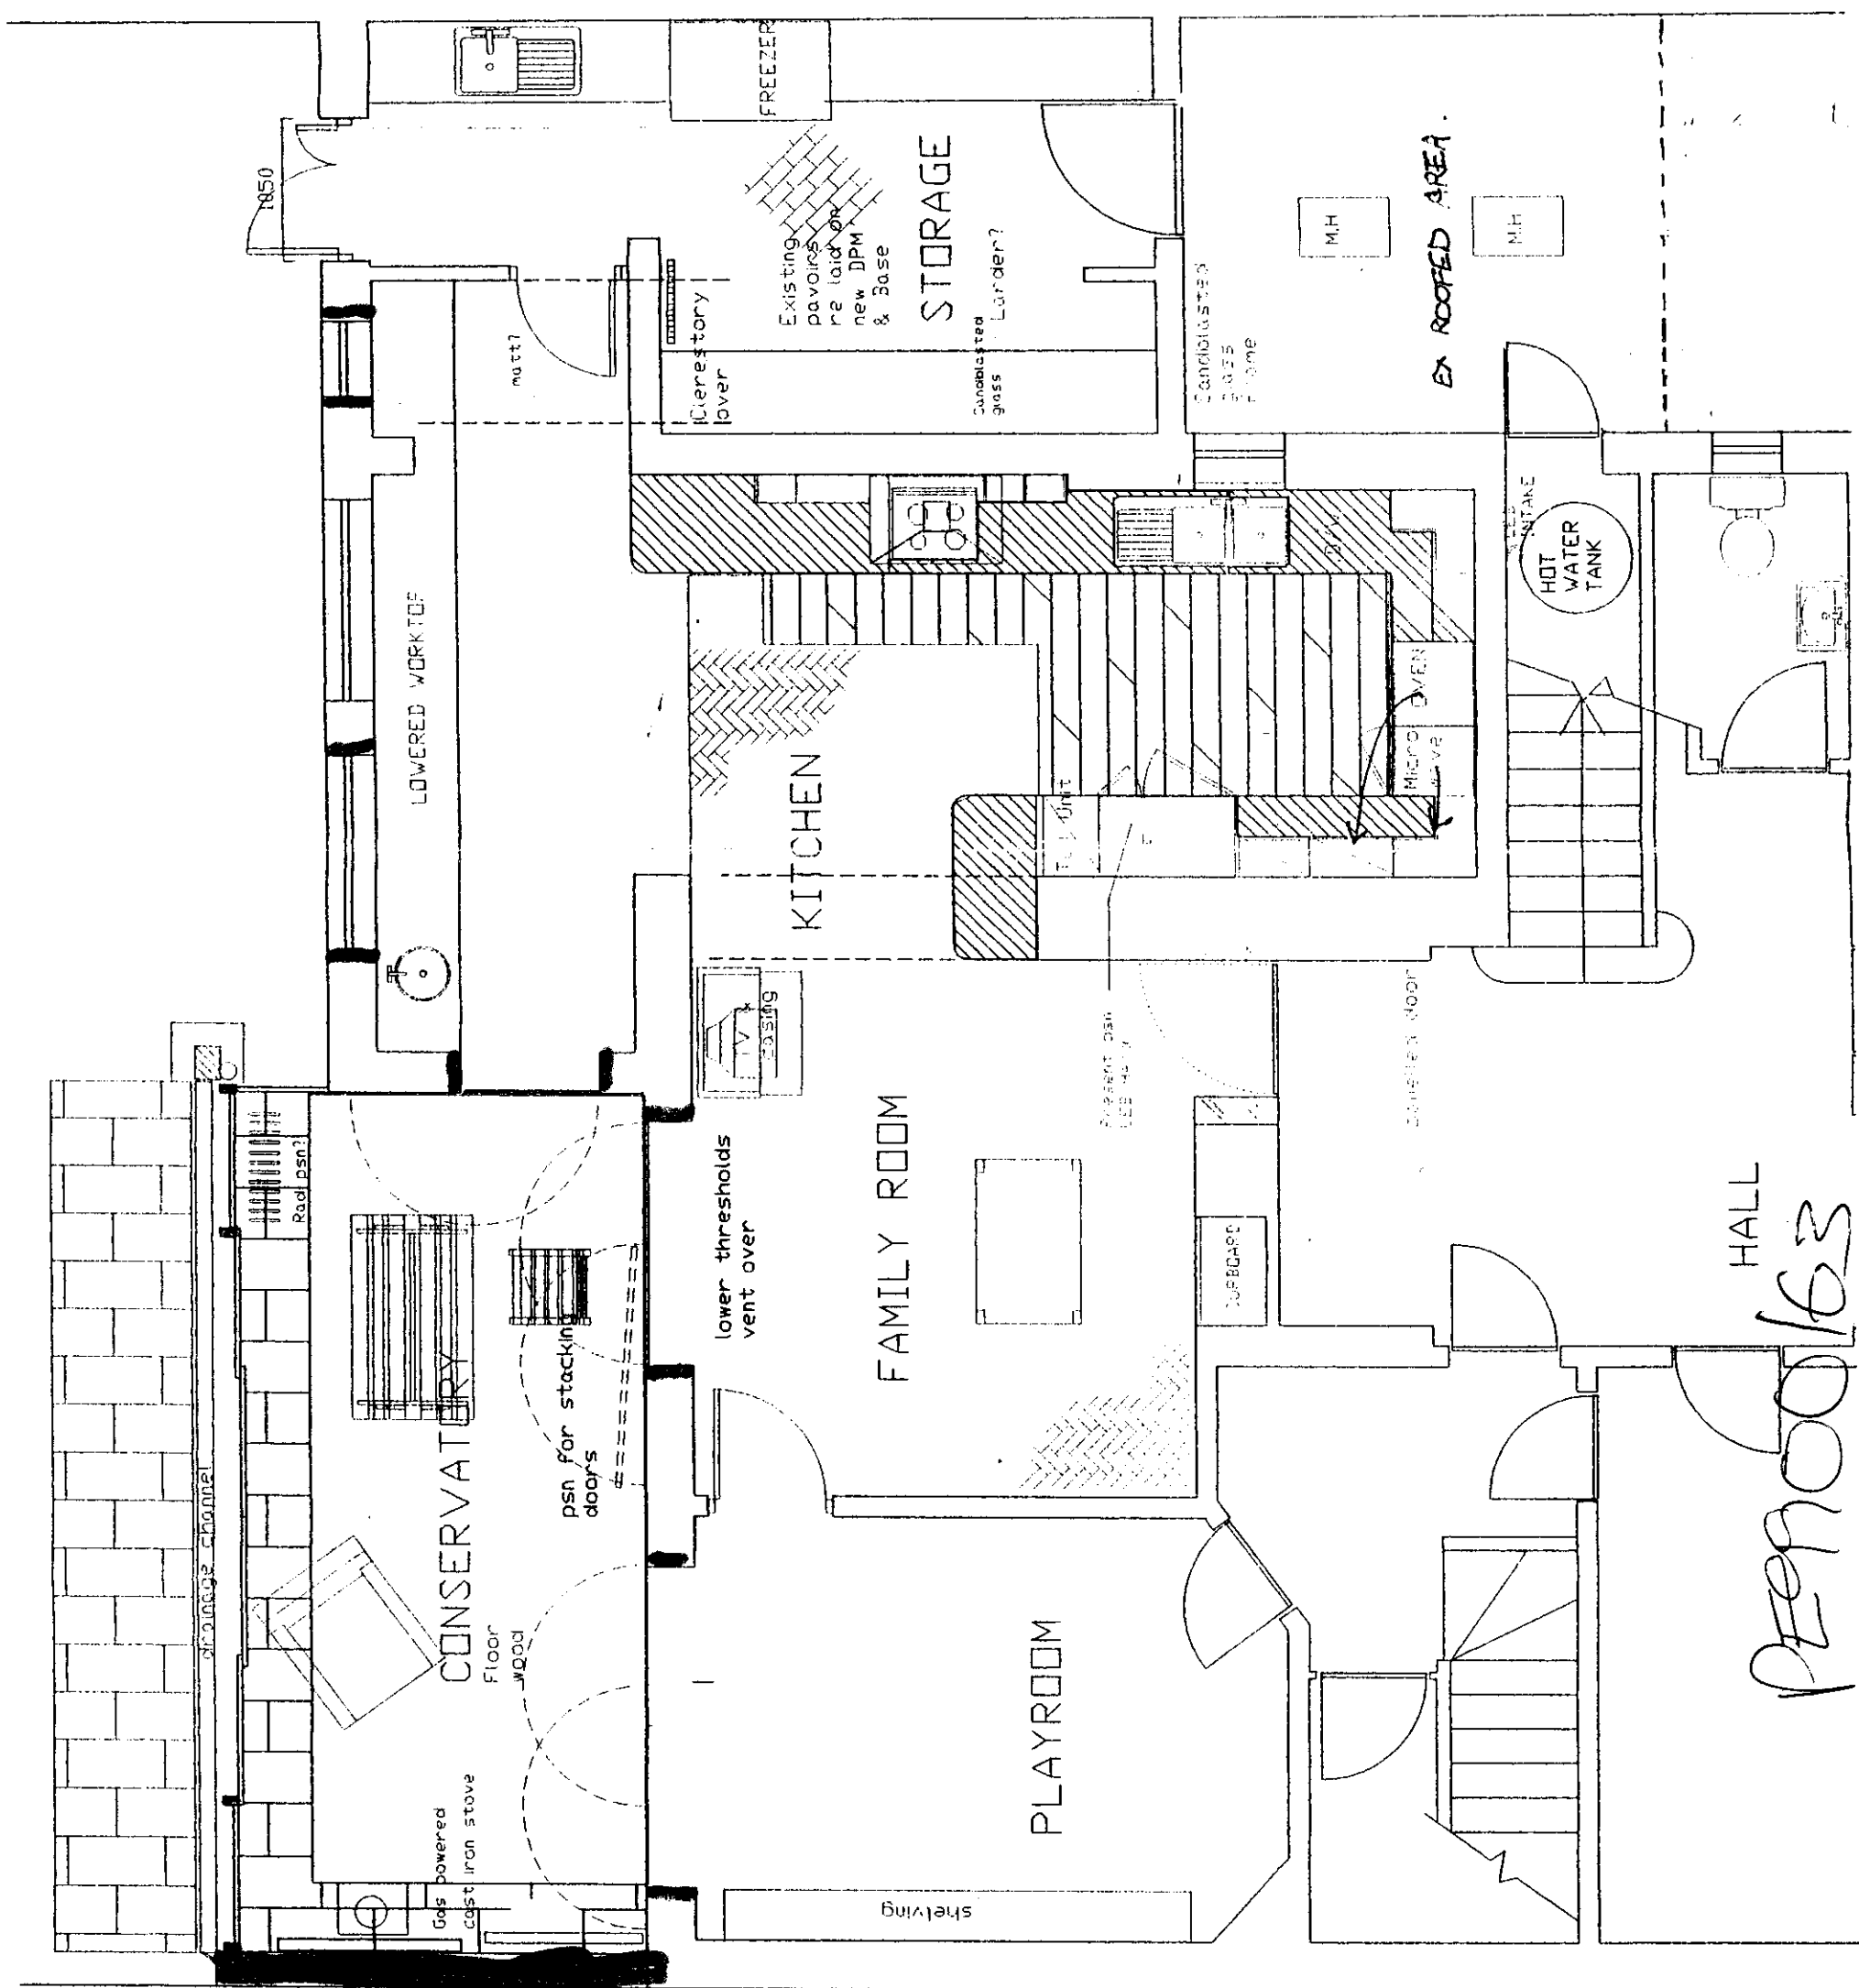

10 HOLLY LODGE GARDENS N6 6AA

Dwg No F088 Scale 1:50. 3/99


penrod/63
HALL




229900163

10 HOLLY LODGE GARDENS N6 6AA

Drawn No PEP/A Scale 1:50. 3/99

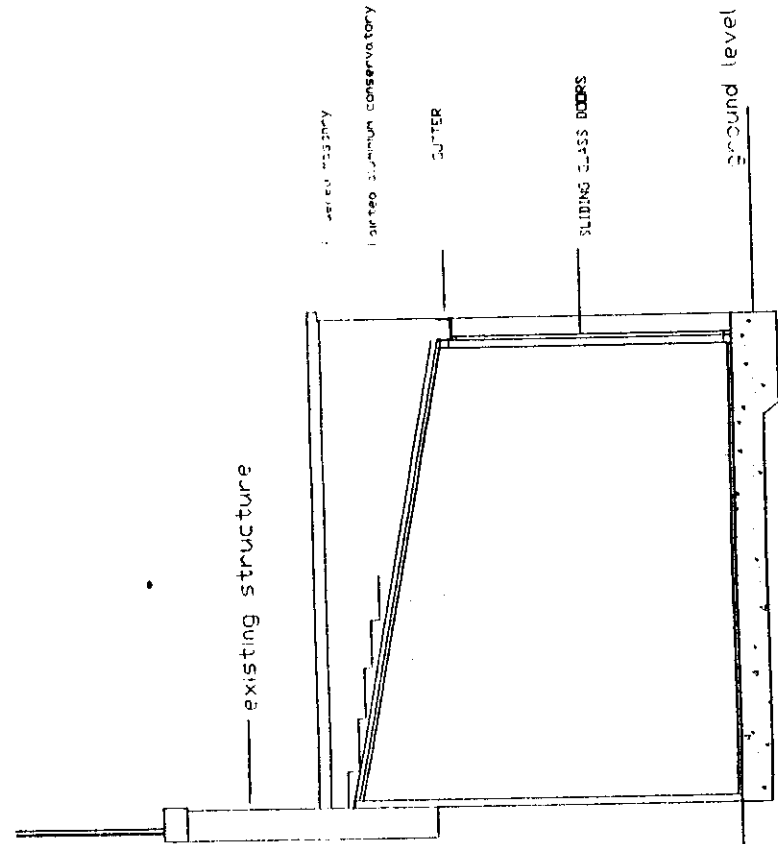

CONSERVATORY SHORT SECTION

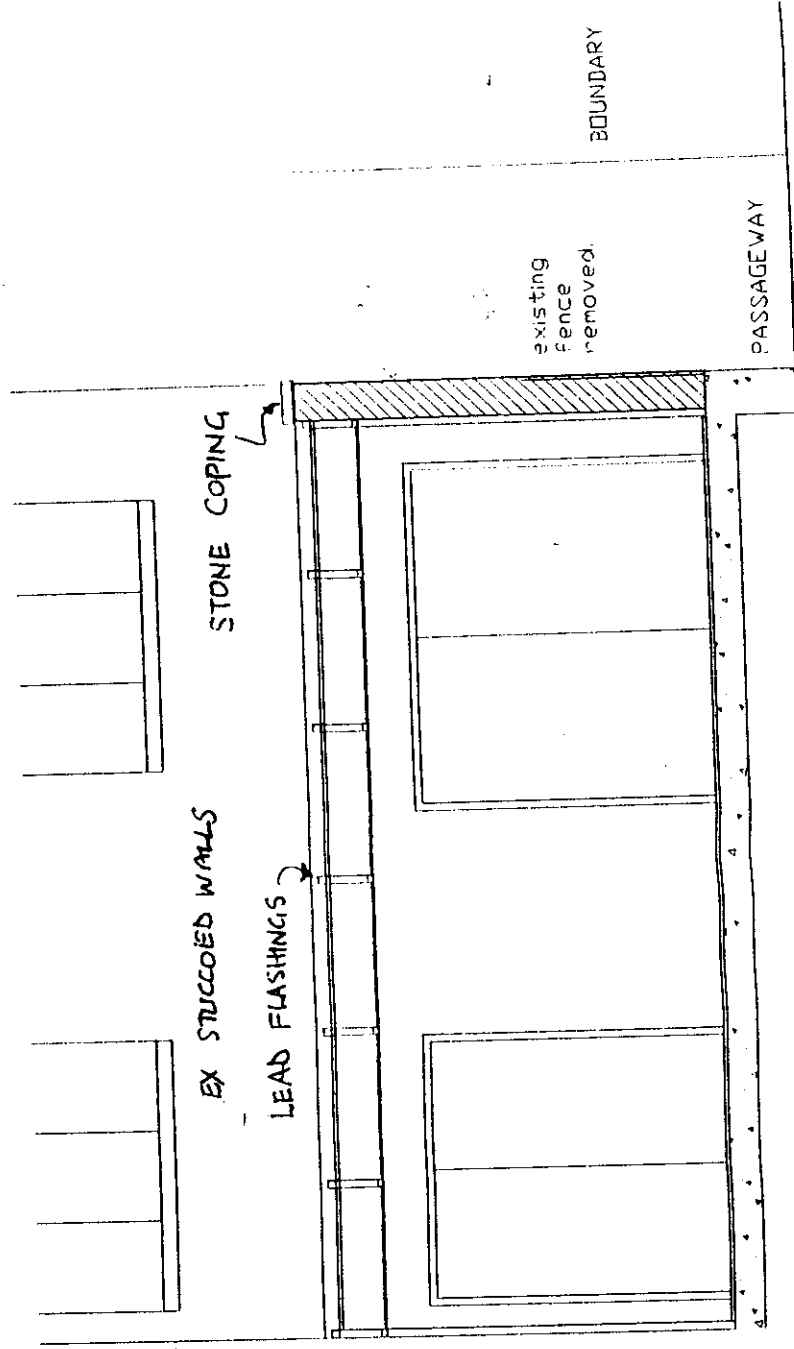

CONSERVATORY LONG SECTION

10 HOLLY LODGE GARDENS N6 6AA

Dwg No D06A Scale 1:50. 3/99

PE9900163