



4 Hollycroft Av
MR & MRS JOHN EDSTROM

EXISTING SIDE ELEVATION

ORG REF : 9081/99/ 101


1 : 50

T B Associates

TBA

21 Thurlow Road Hampstead NW8 6PP
Tel No: 0171 431 6440

ARCHITECTURE : INTERIOR DESIGN

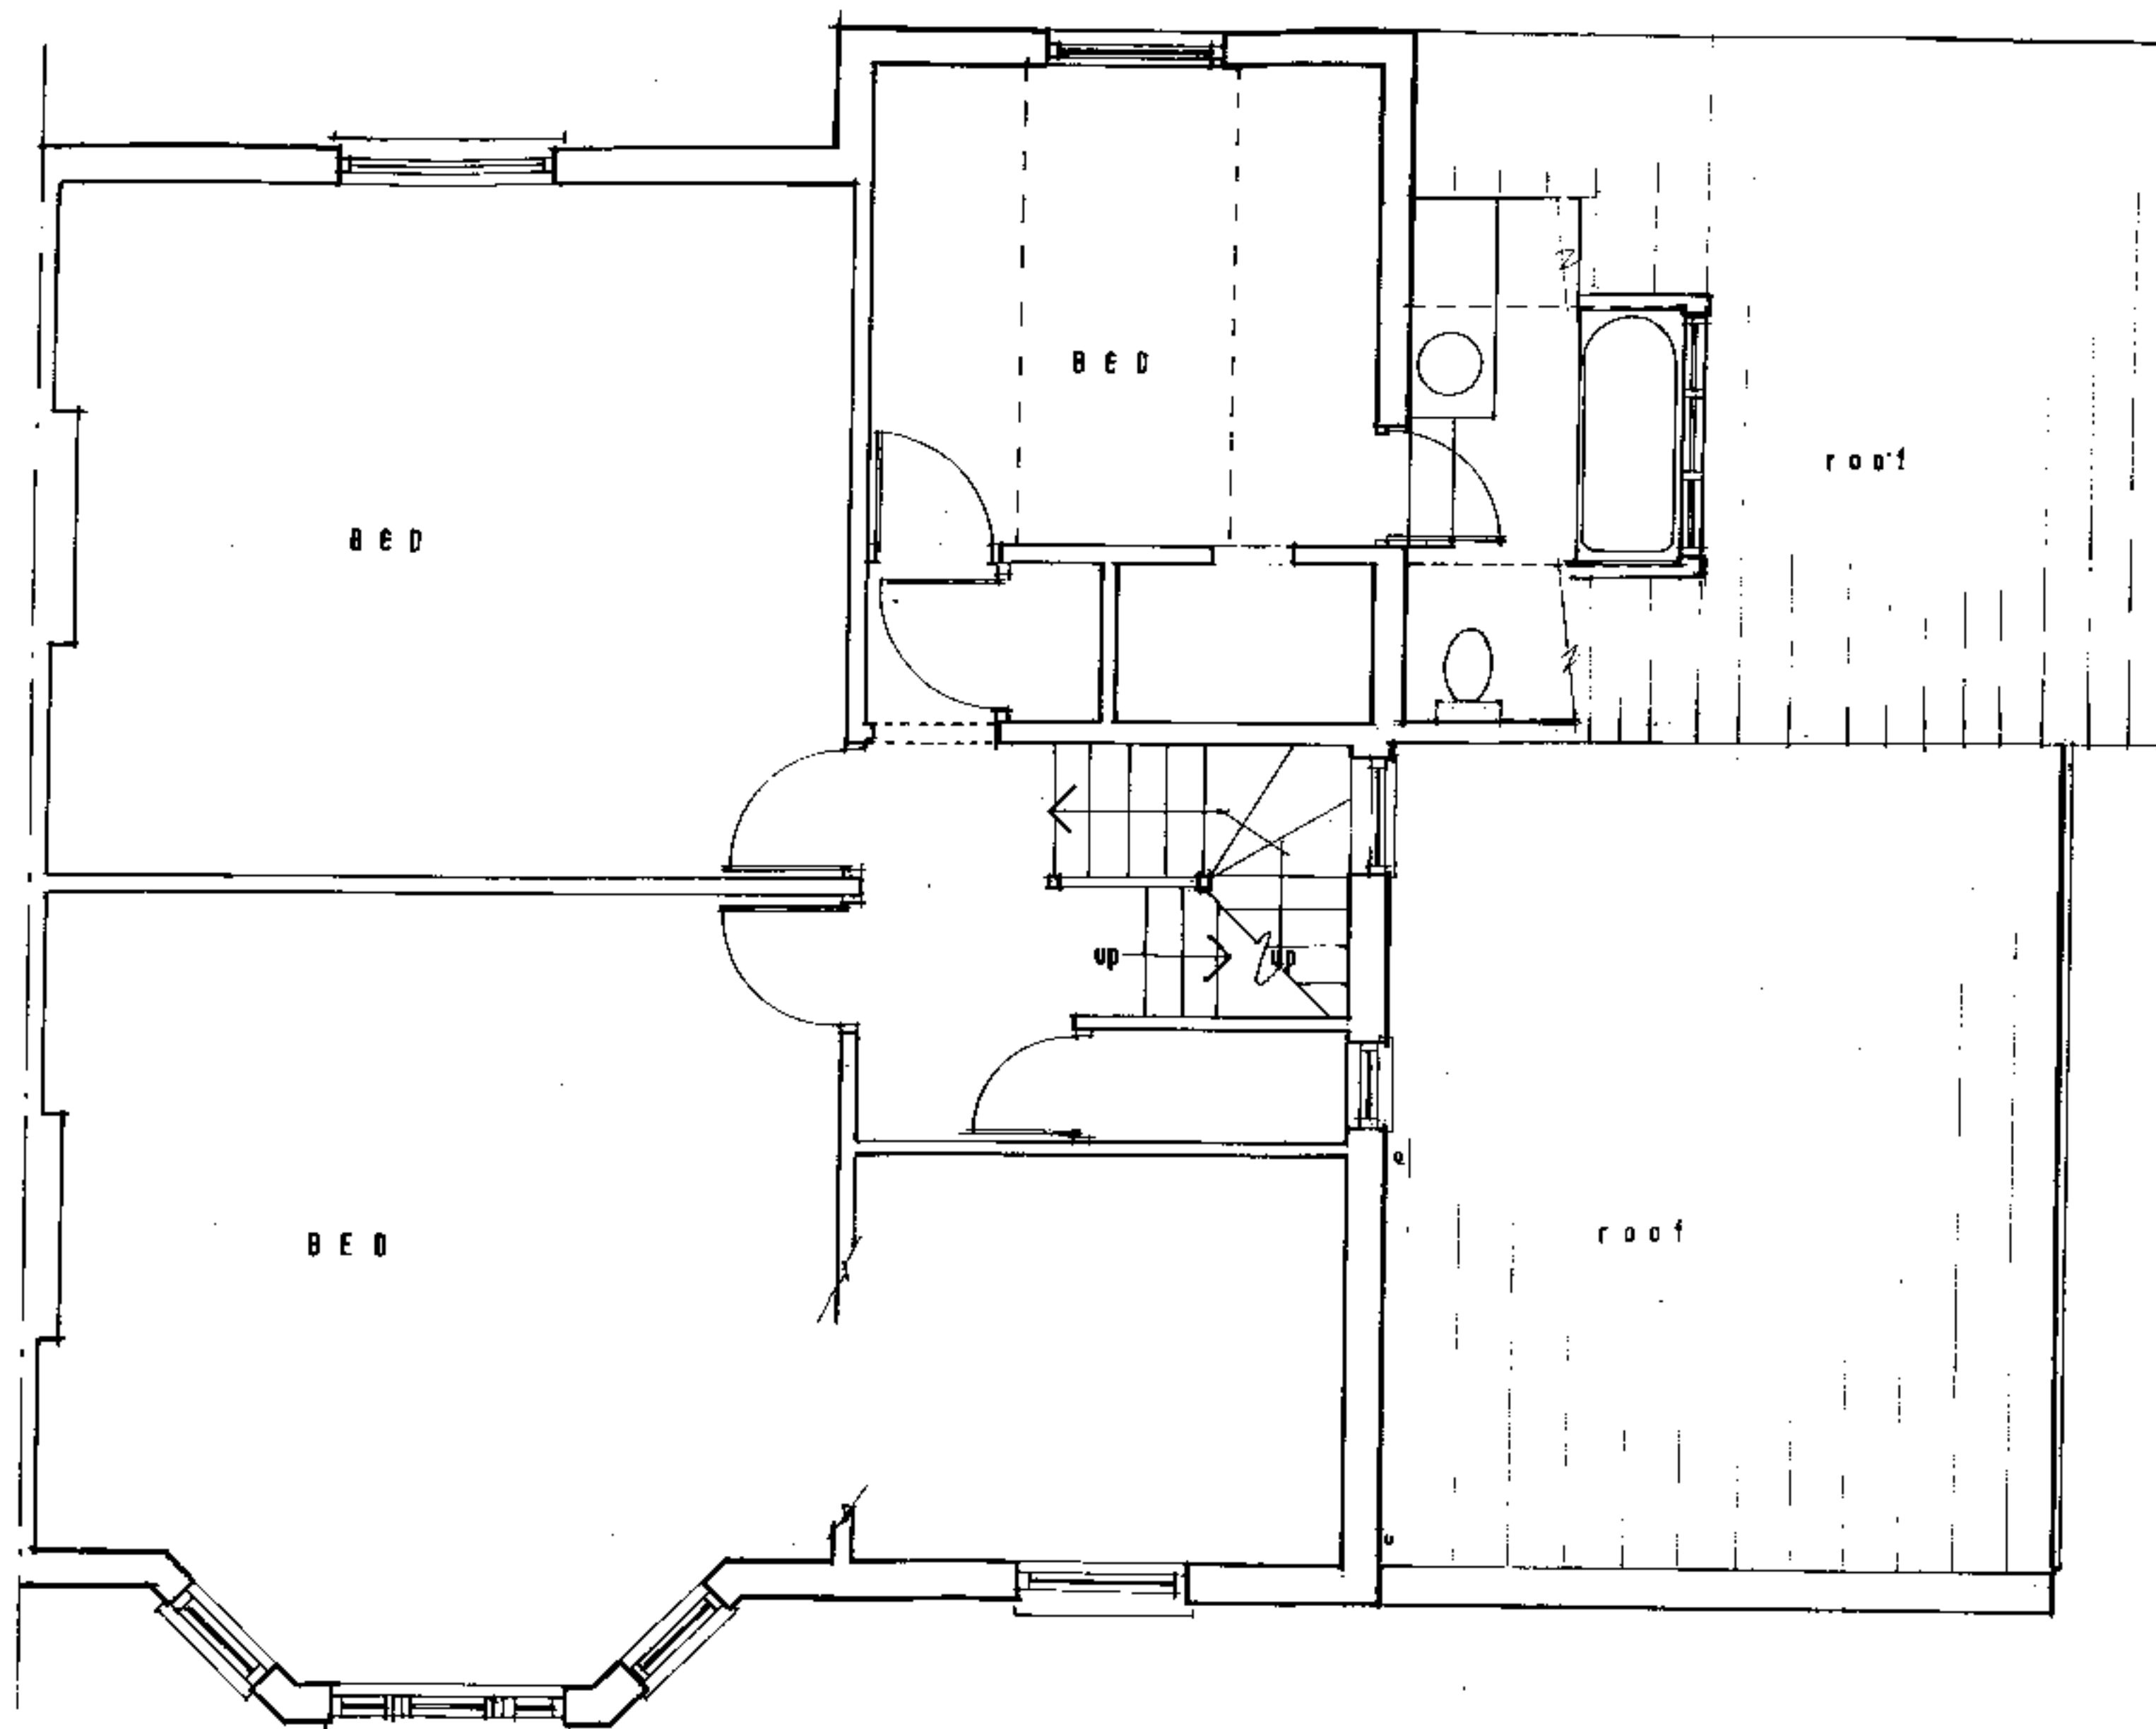

4 Hollycroft Av
MR & MRS JOHN EDSTROM

EXISTING FIRST FLOOR PLAN

DRG REF: 9001/99/102

1:50

T B Associates TBA

21 Thurlow Road Hampstead NW3 6PP
Tel No: 0171 481 8448

ARCHITECTURE : INTERIOR DESIGN : DEVELOPMENT CONSULTANTS


4 Hollycroft Av

MR & MRS JOHN EDSTROM

EXISTING PART GROUND FLOOR AND PART SITE PLAN

9081/99/50

1/50

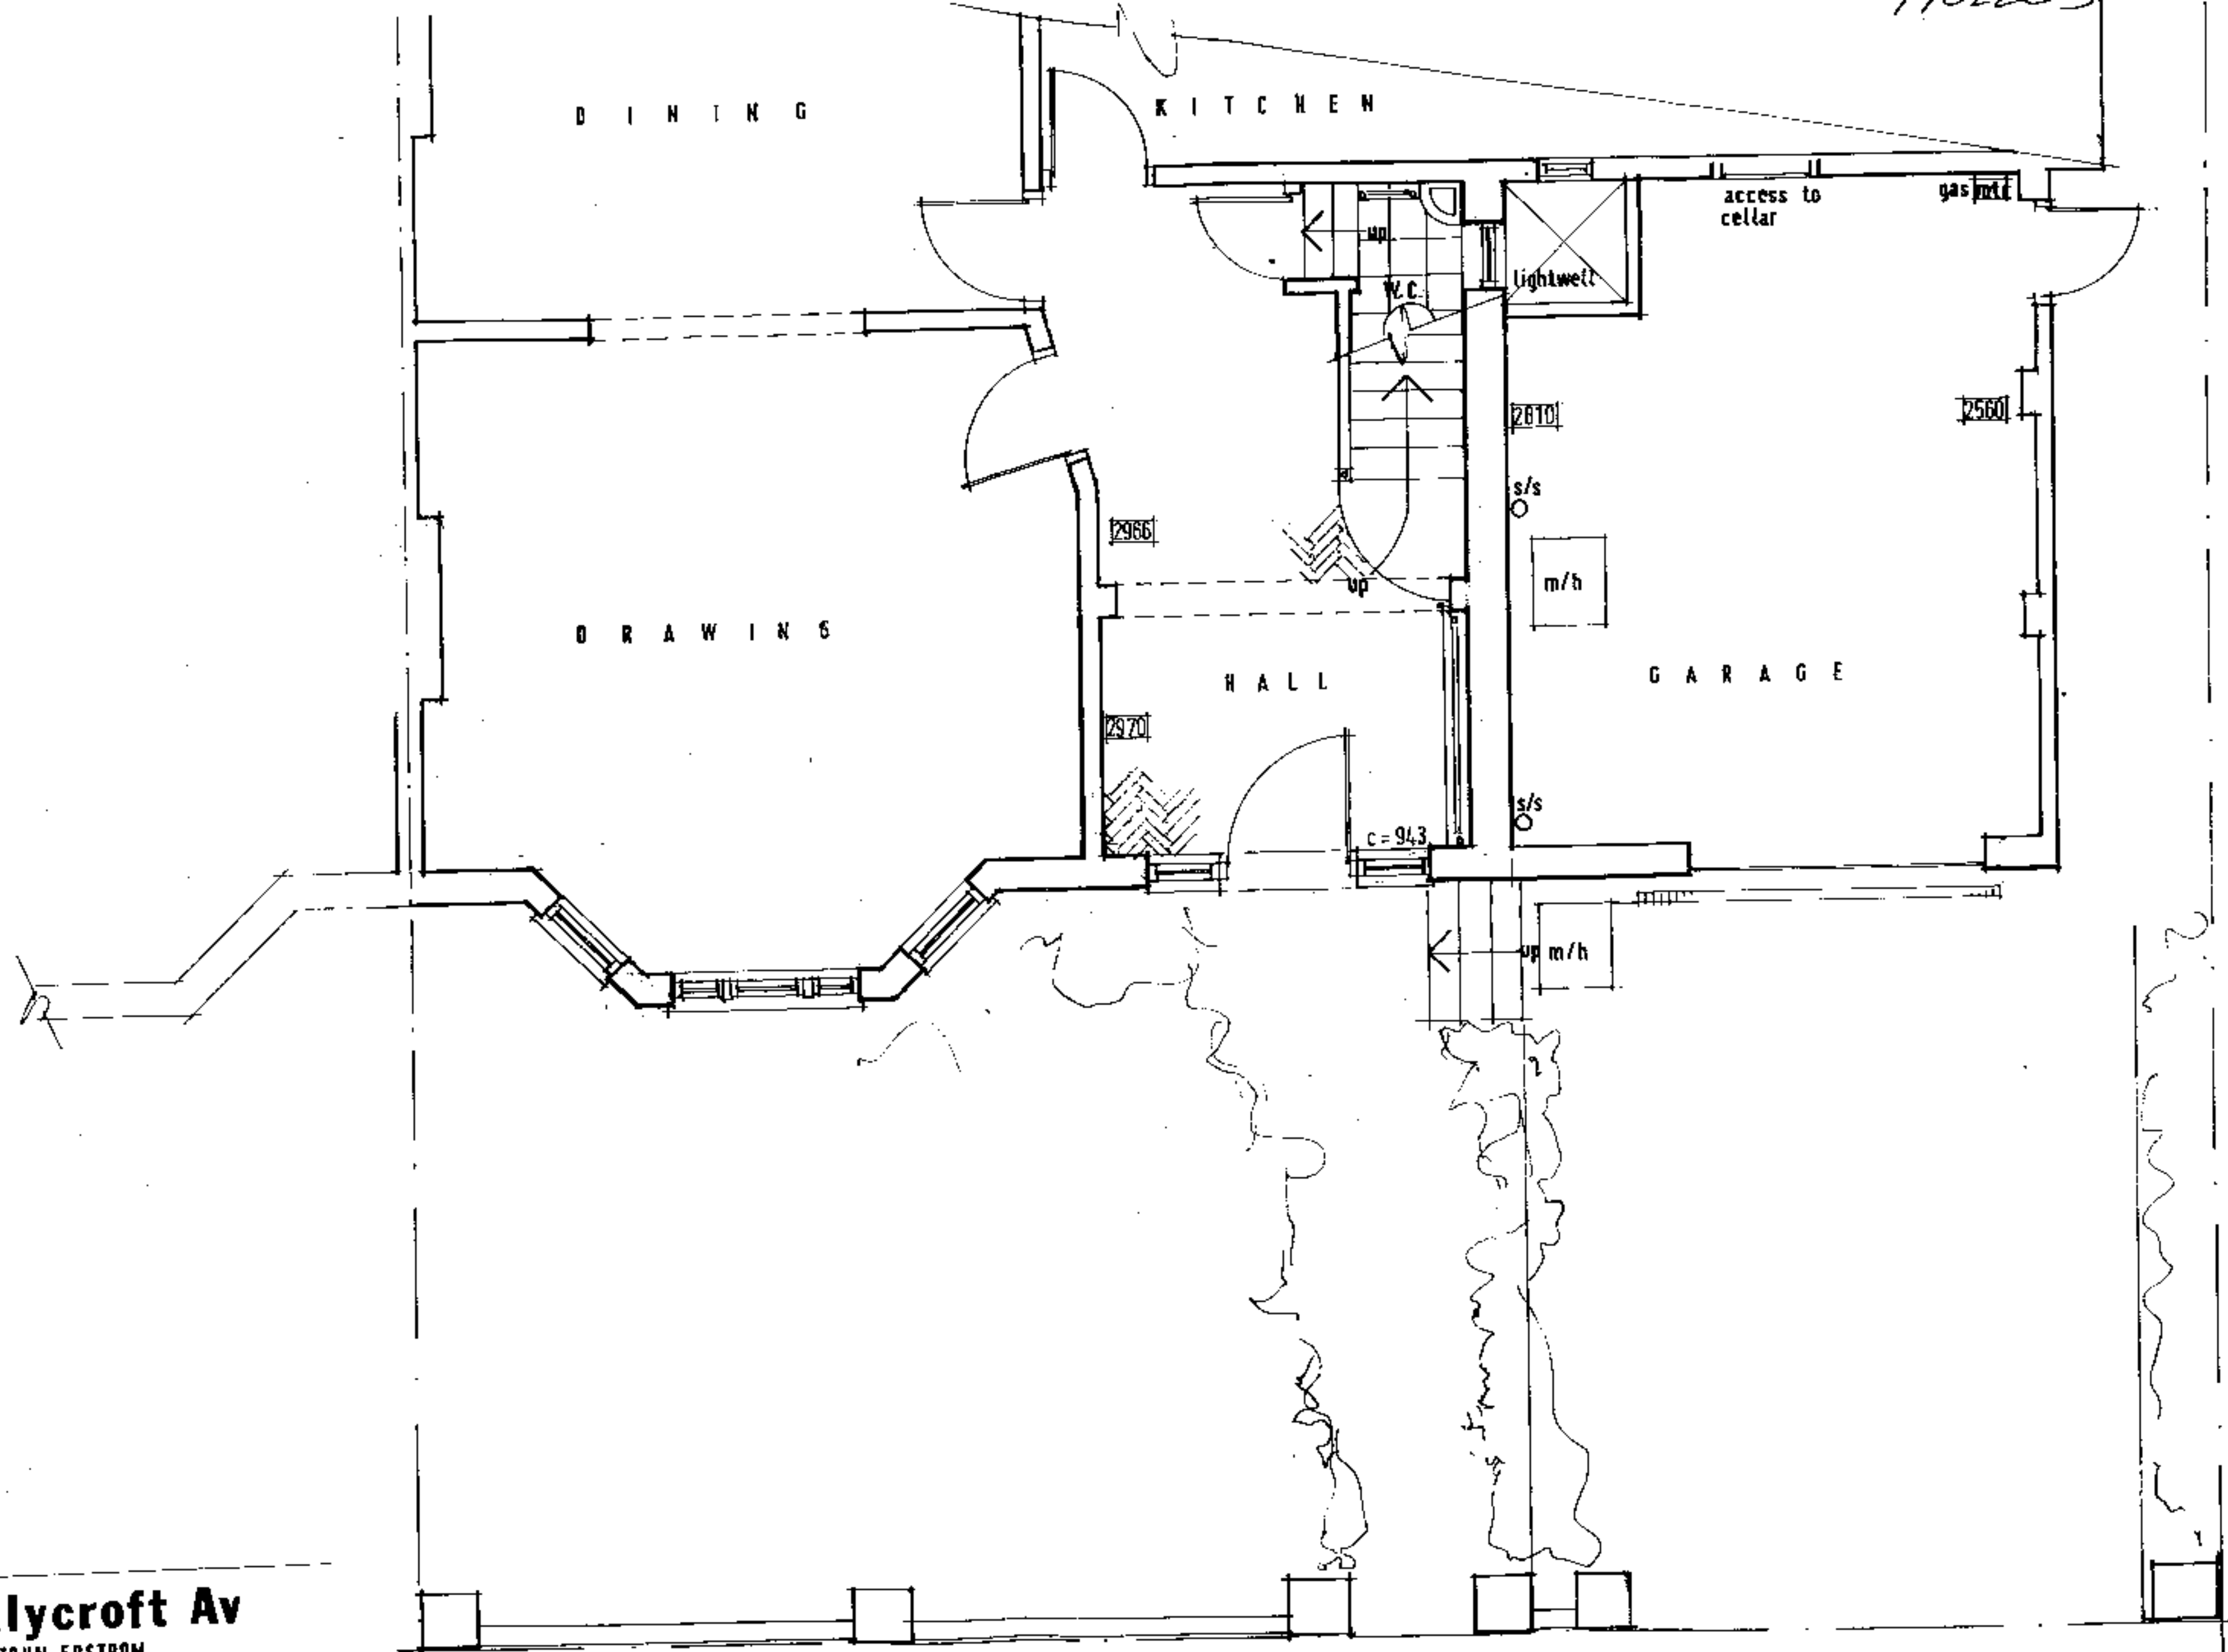



EXISTING FRONT ELEVATION

DRG REF : 9081/99/20

1 : 50

T B Associates

TBA

21 Thurlow Road Hampstead NW3 5PP
Tel No: 0171 431 8440



4 Hollycroft Av

MR & MRS JOHN EDSTRÖM

PROPOSED FRONT ELEVATION
with garage

DRG REF : 9081/99/205

1 : 50


T B Associates

TBA

21 Willow Road, Hampstead, NW3 6PP
Tel No: 0171 431 6440

ARCHITECTURE : INTERIOR DESIGN : DEVELOPMENT CONSULTANTS

9902203

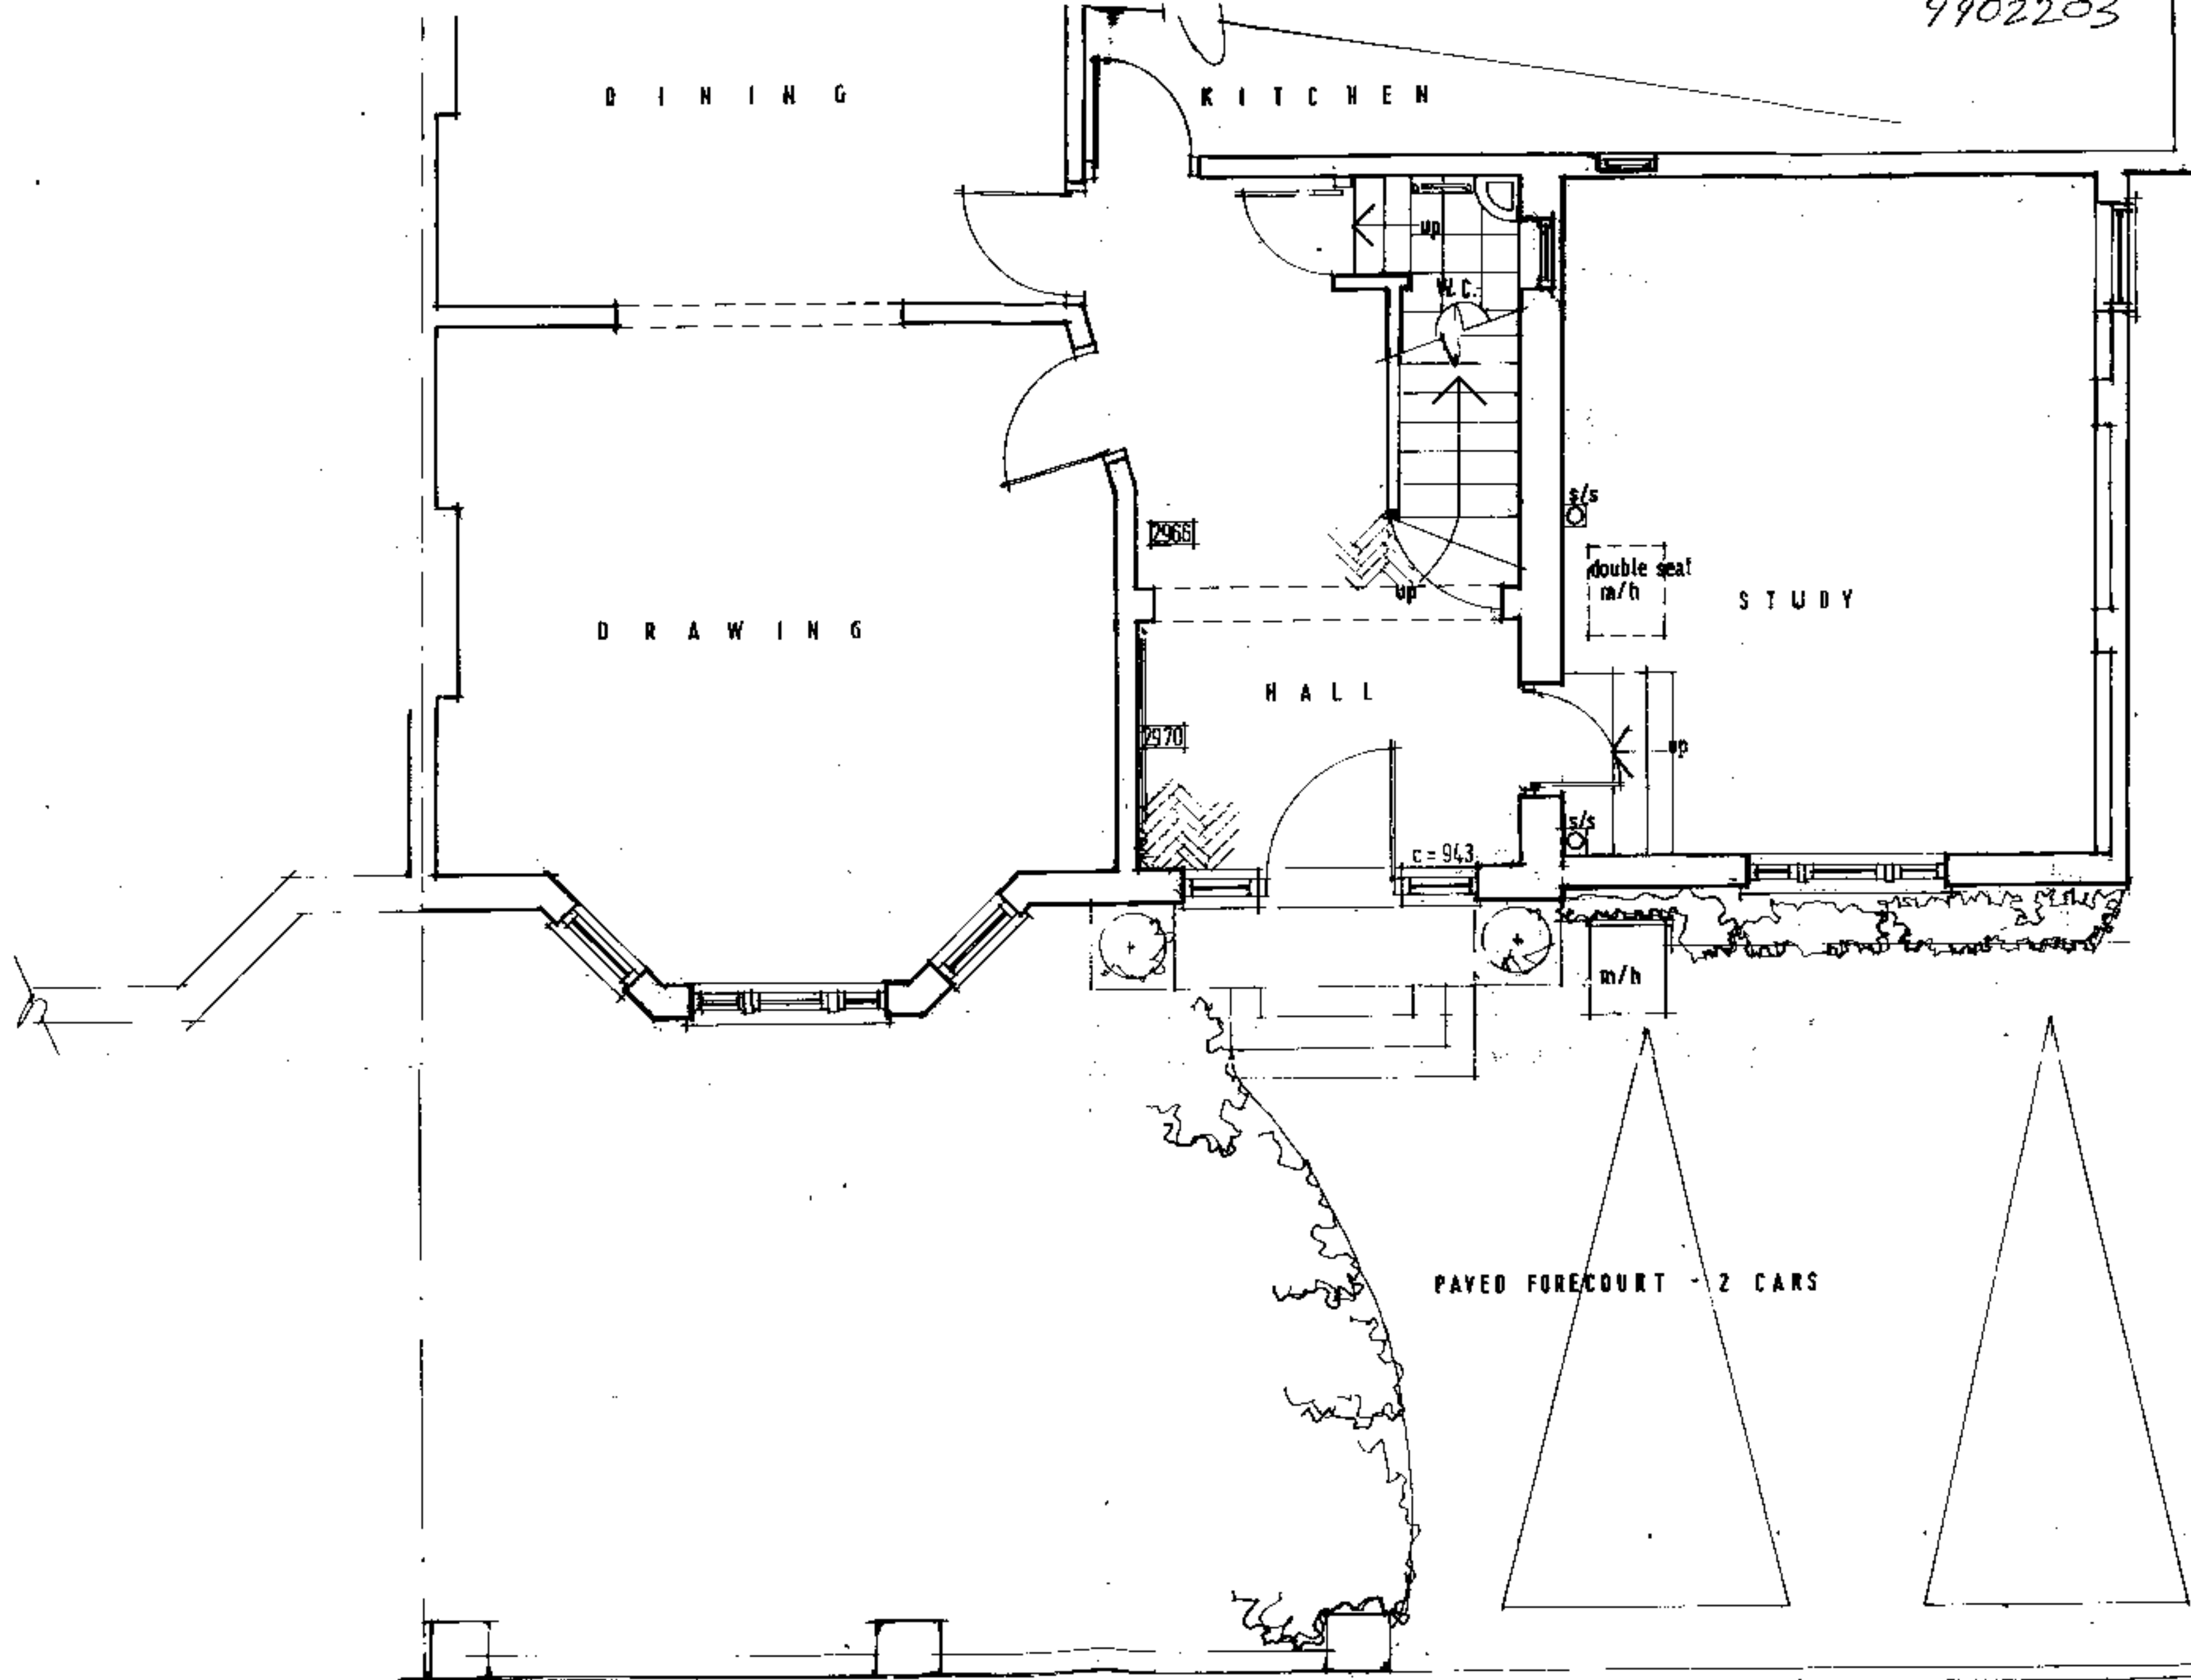

4 Hollycroft Av

MR & MRS JOHN EUSTROM

PROPOSED GROUND FLOOR PLAN


ORG REF 0001/00/100


1-00

T B Associates

TBA

9902203

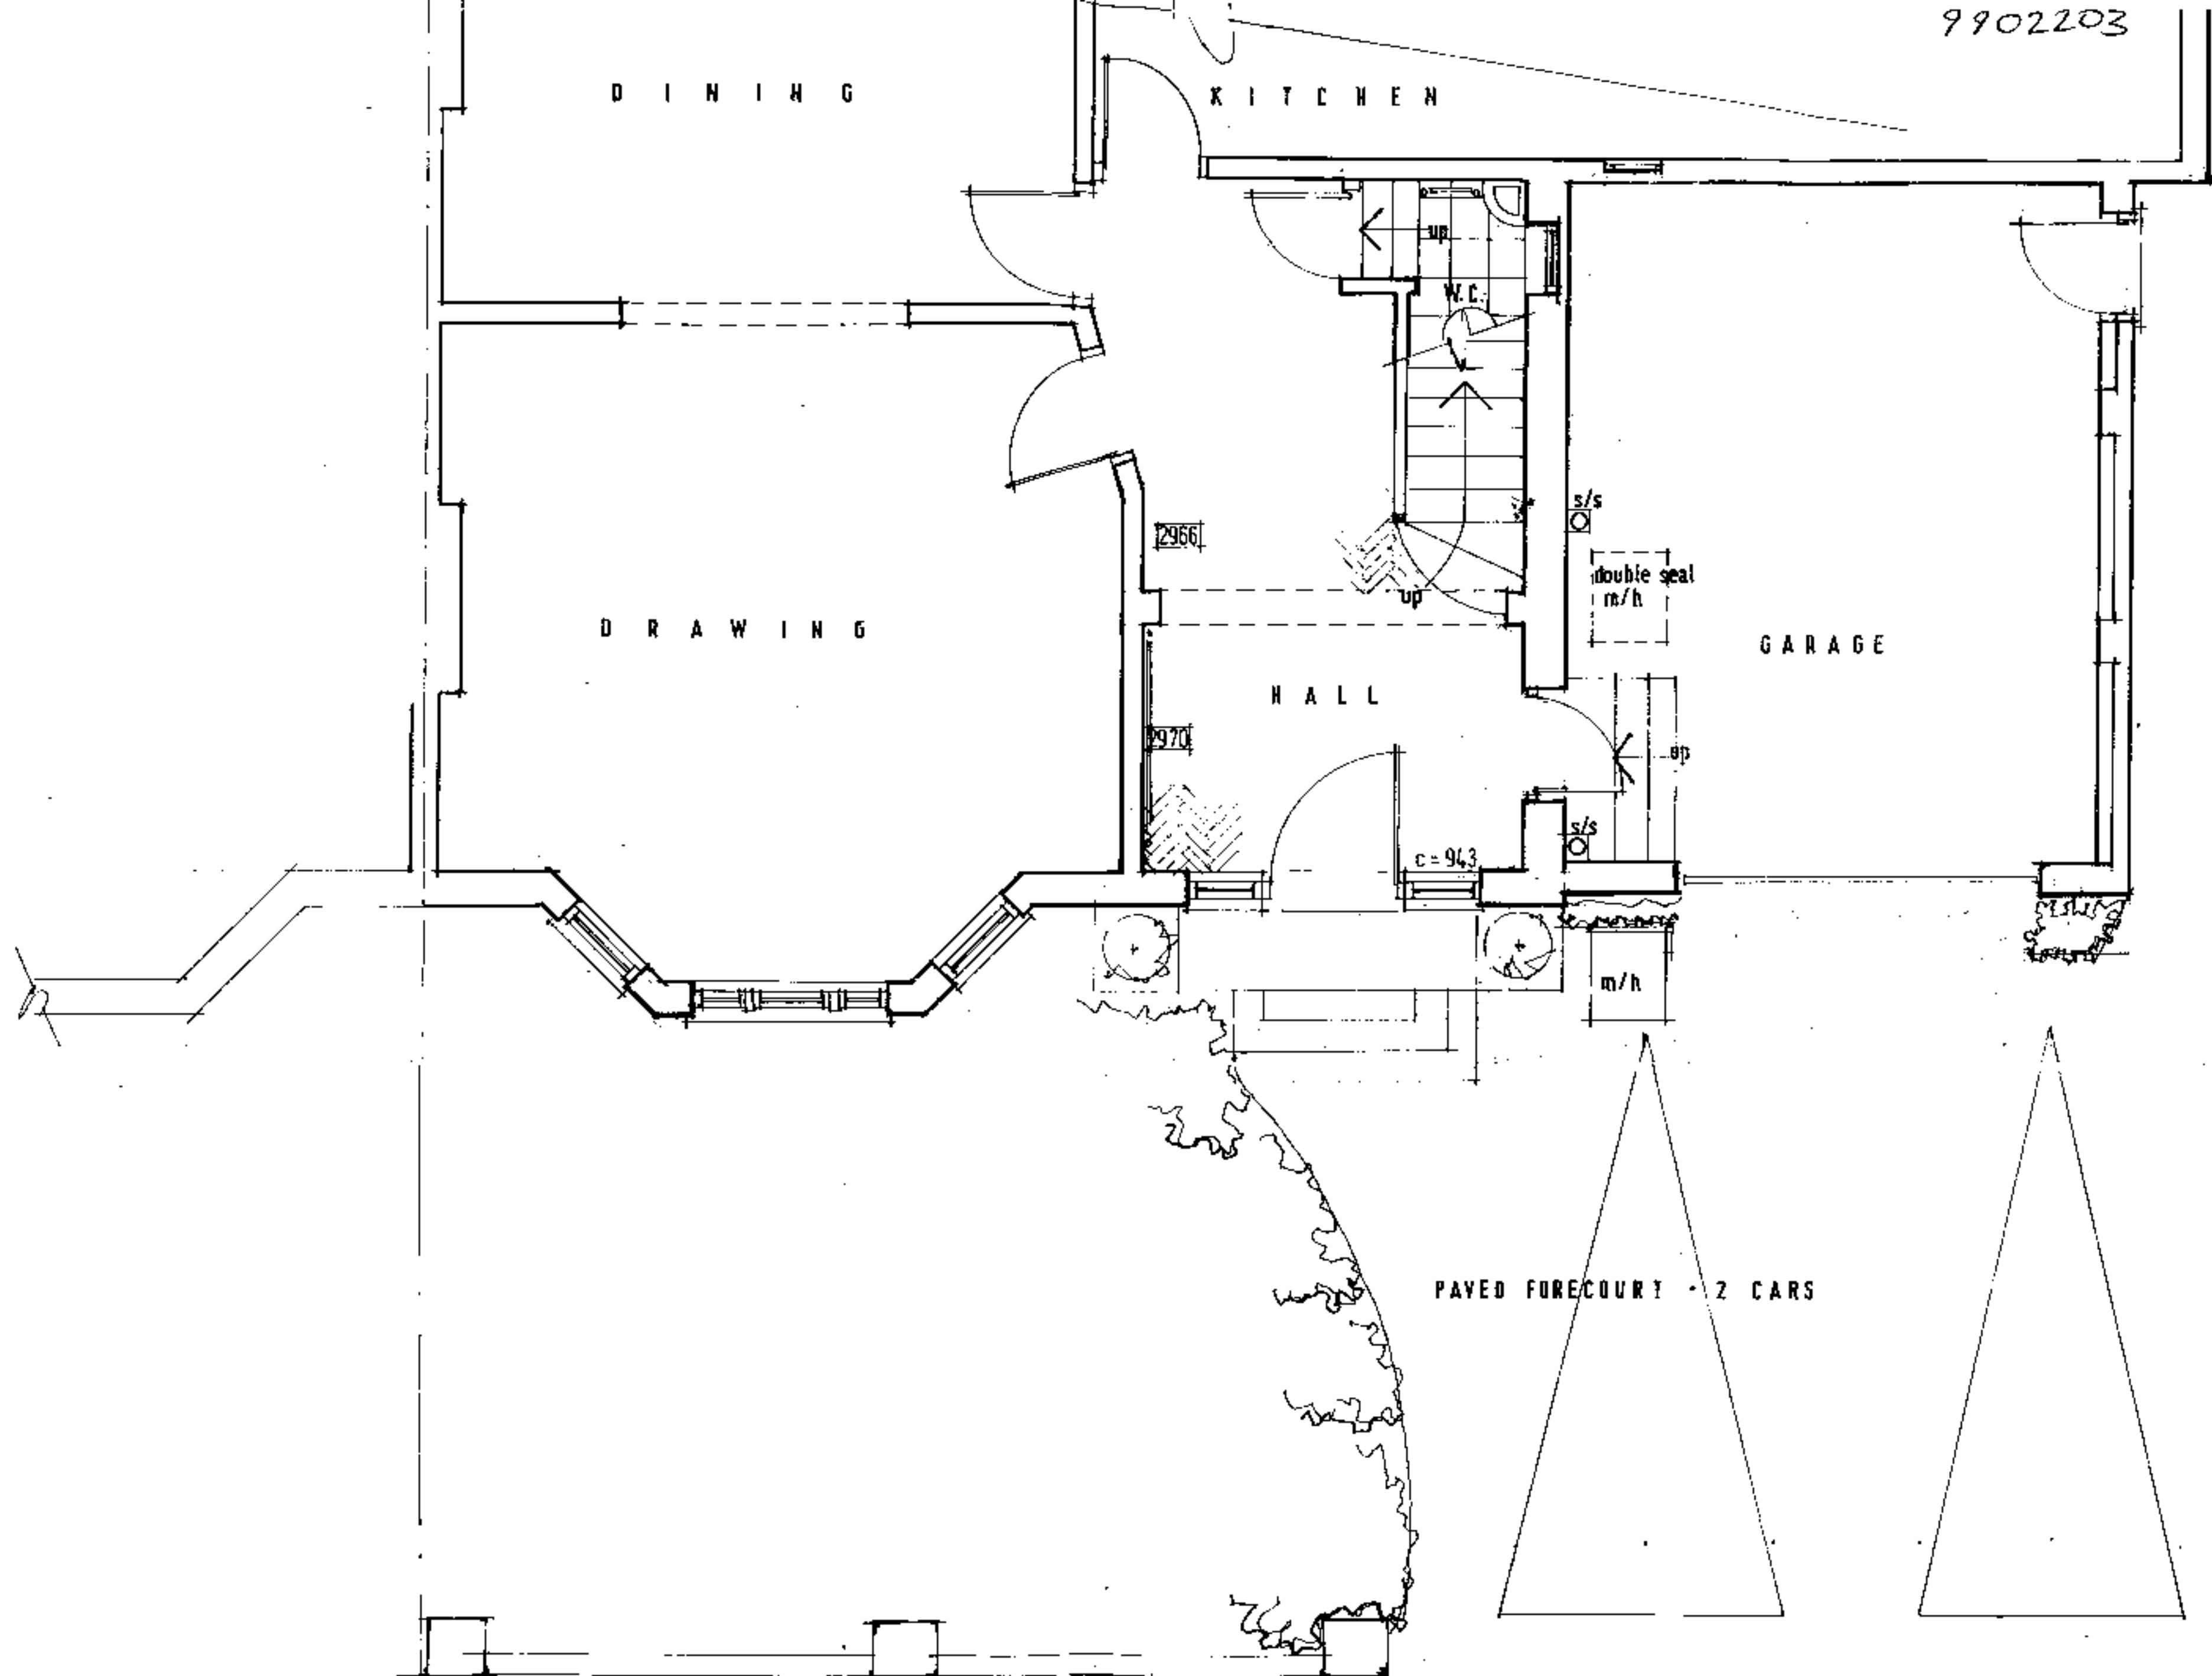

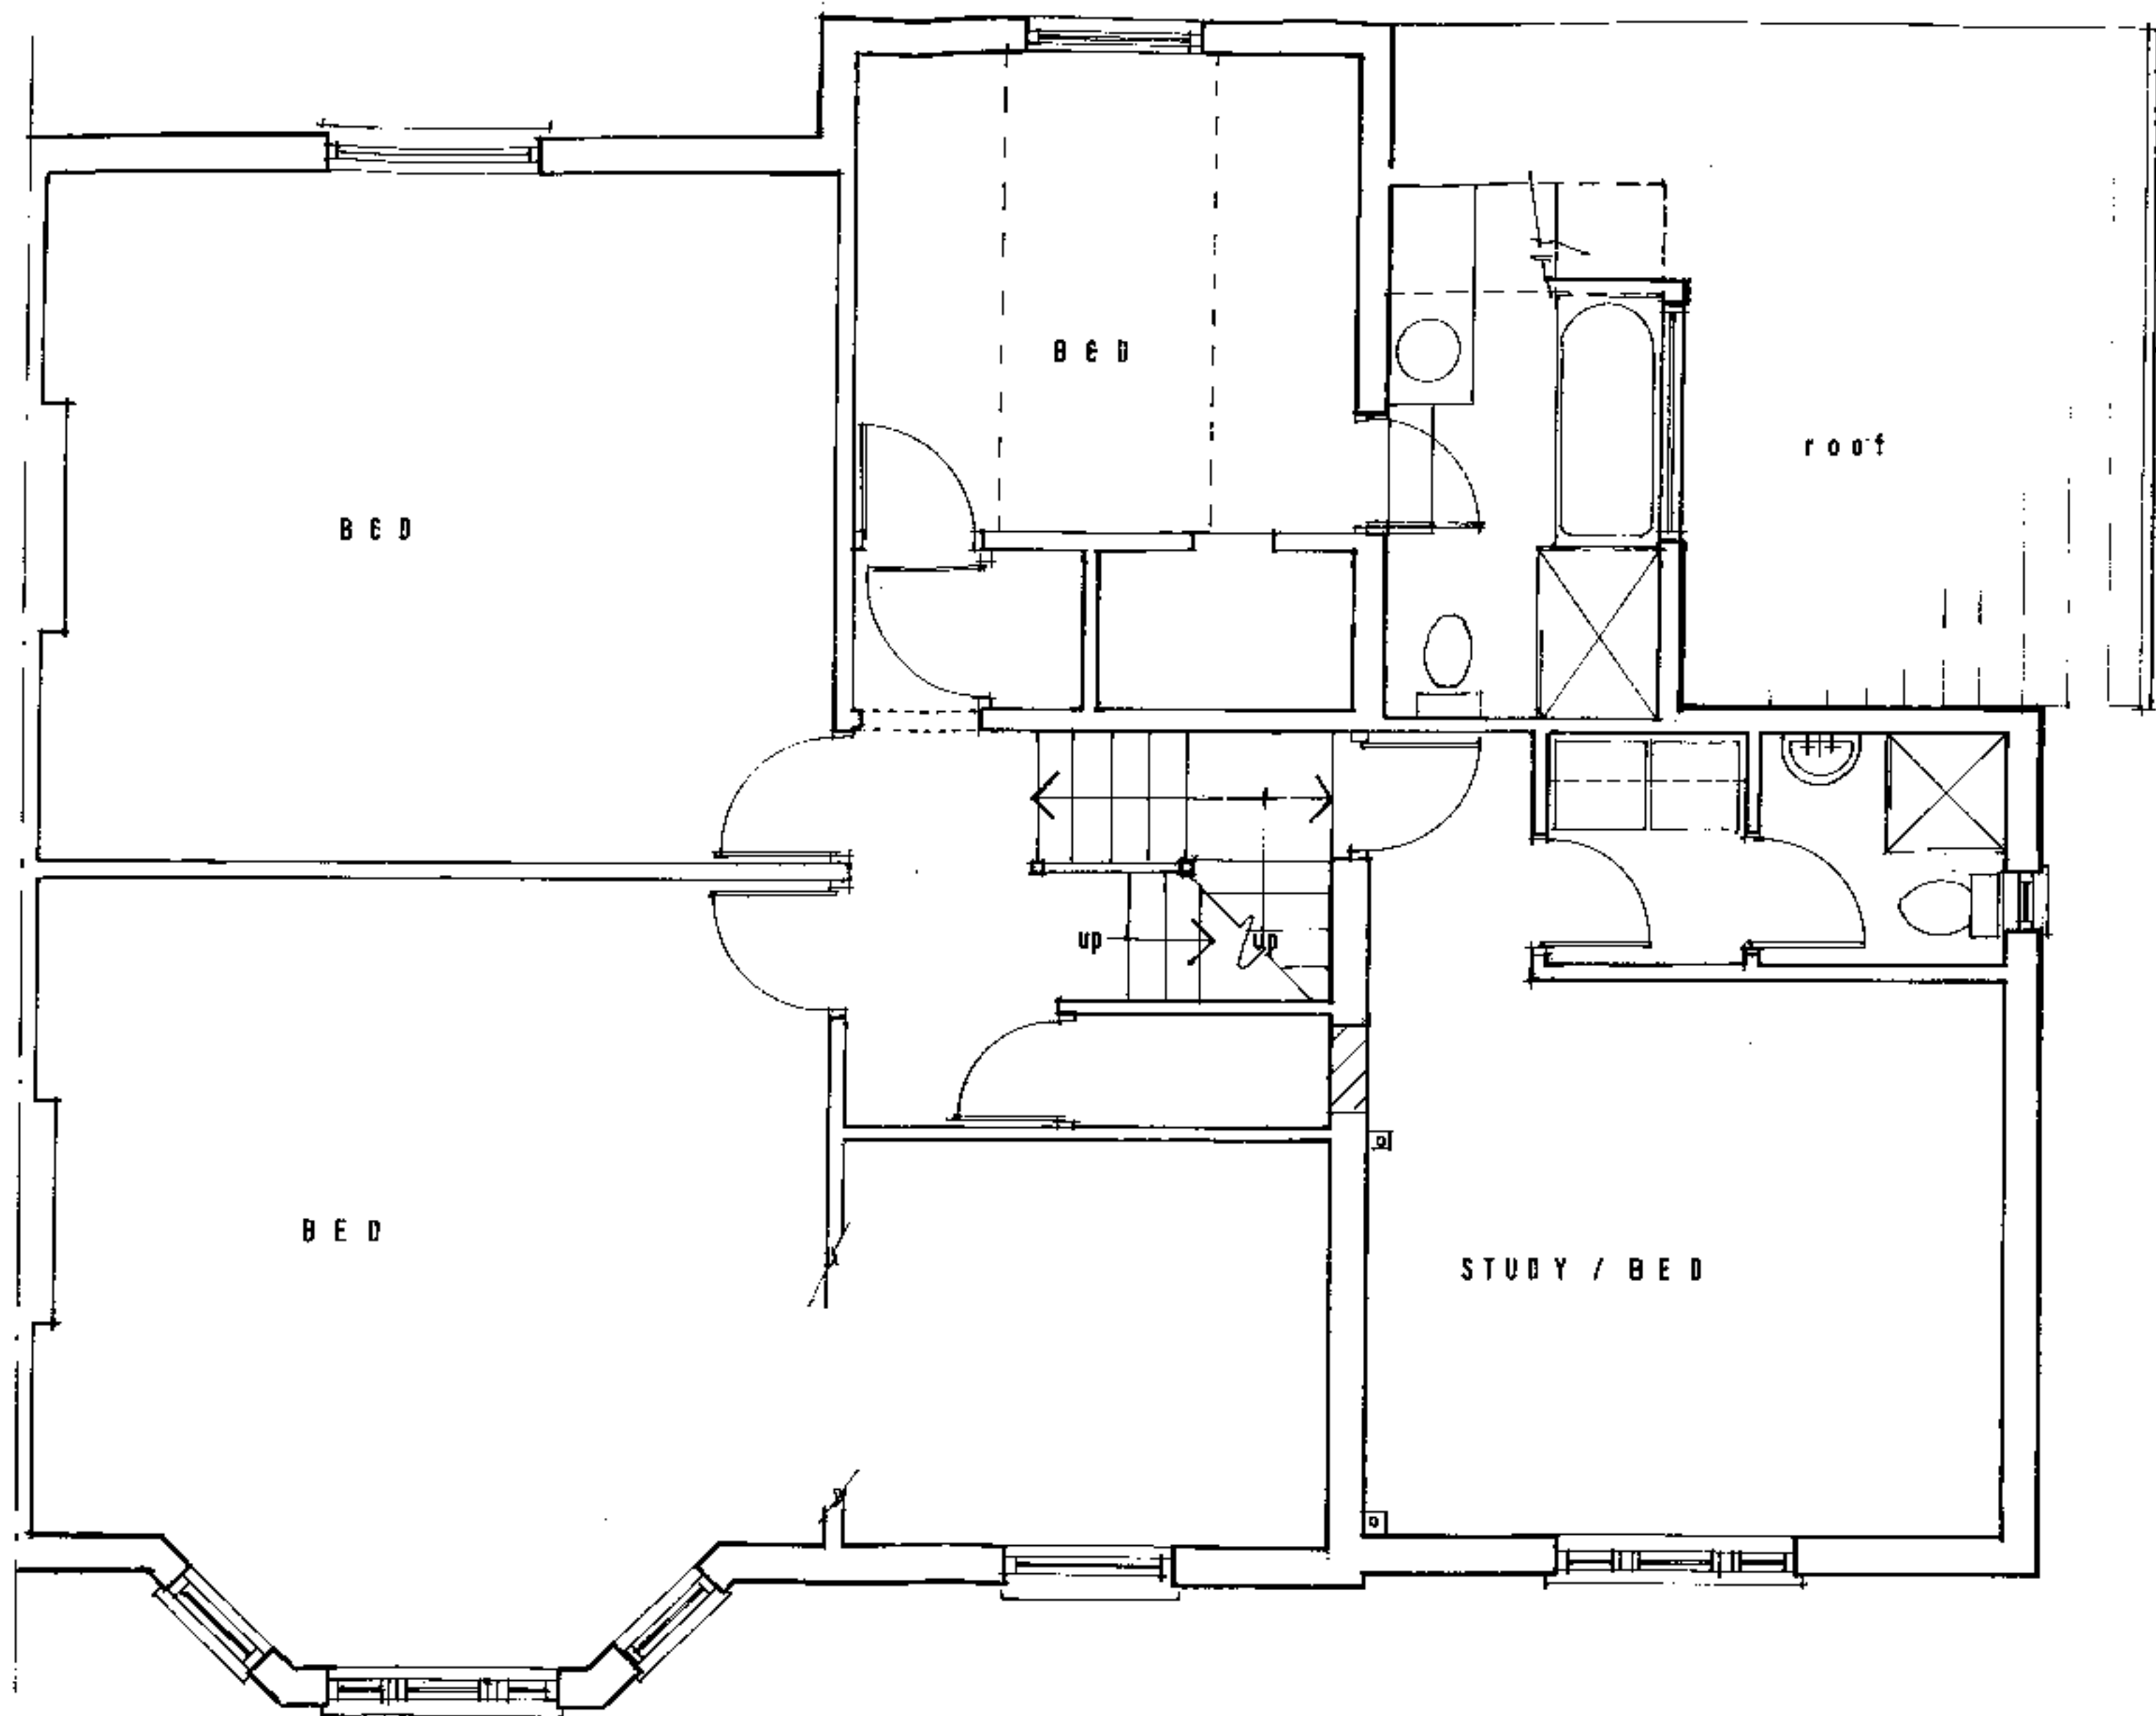

4 Hollycroft Av
MR & MRS JOHN EDSTROM

PROPOSED FIRST FLOOR PLAN

DRG REF : 9081/99/201


1 : 50

T B Associates

TBA

21 Thurlow Road Hampstead NW3 6PF
Tel No: 0171 431 6448

ARCHITECTURE : INTERIOR DESIGN : DEVELOPMENT CONSULTANTS

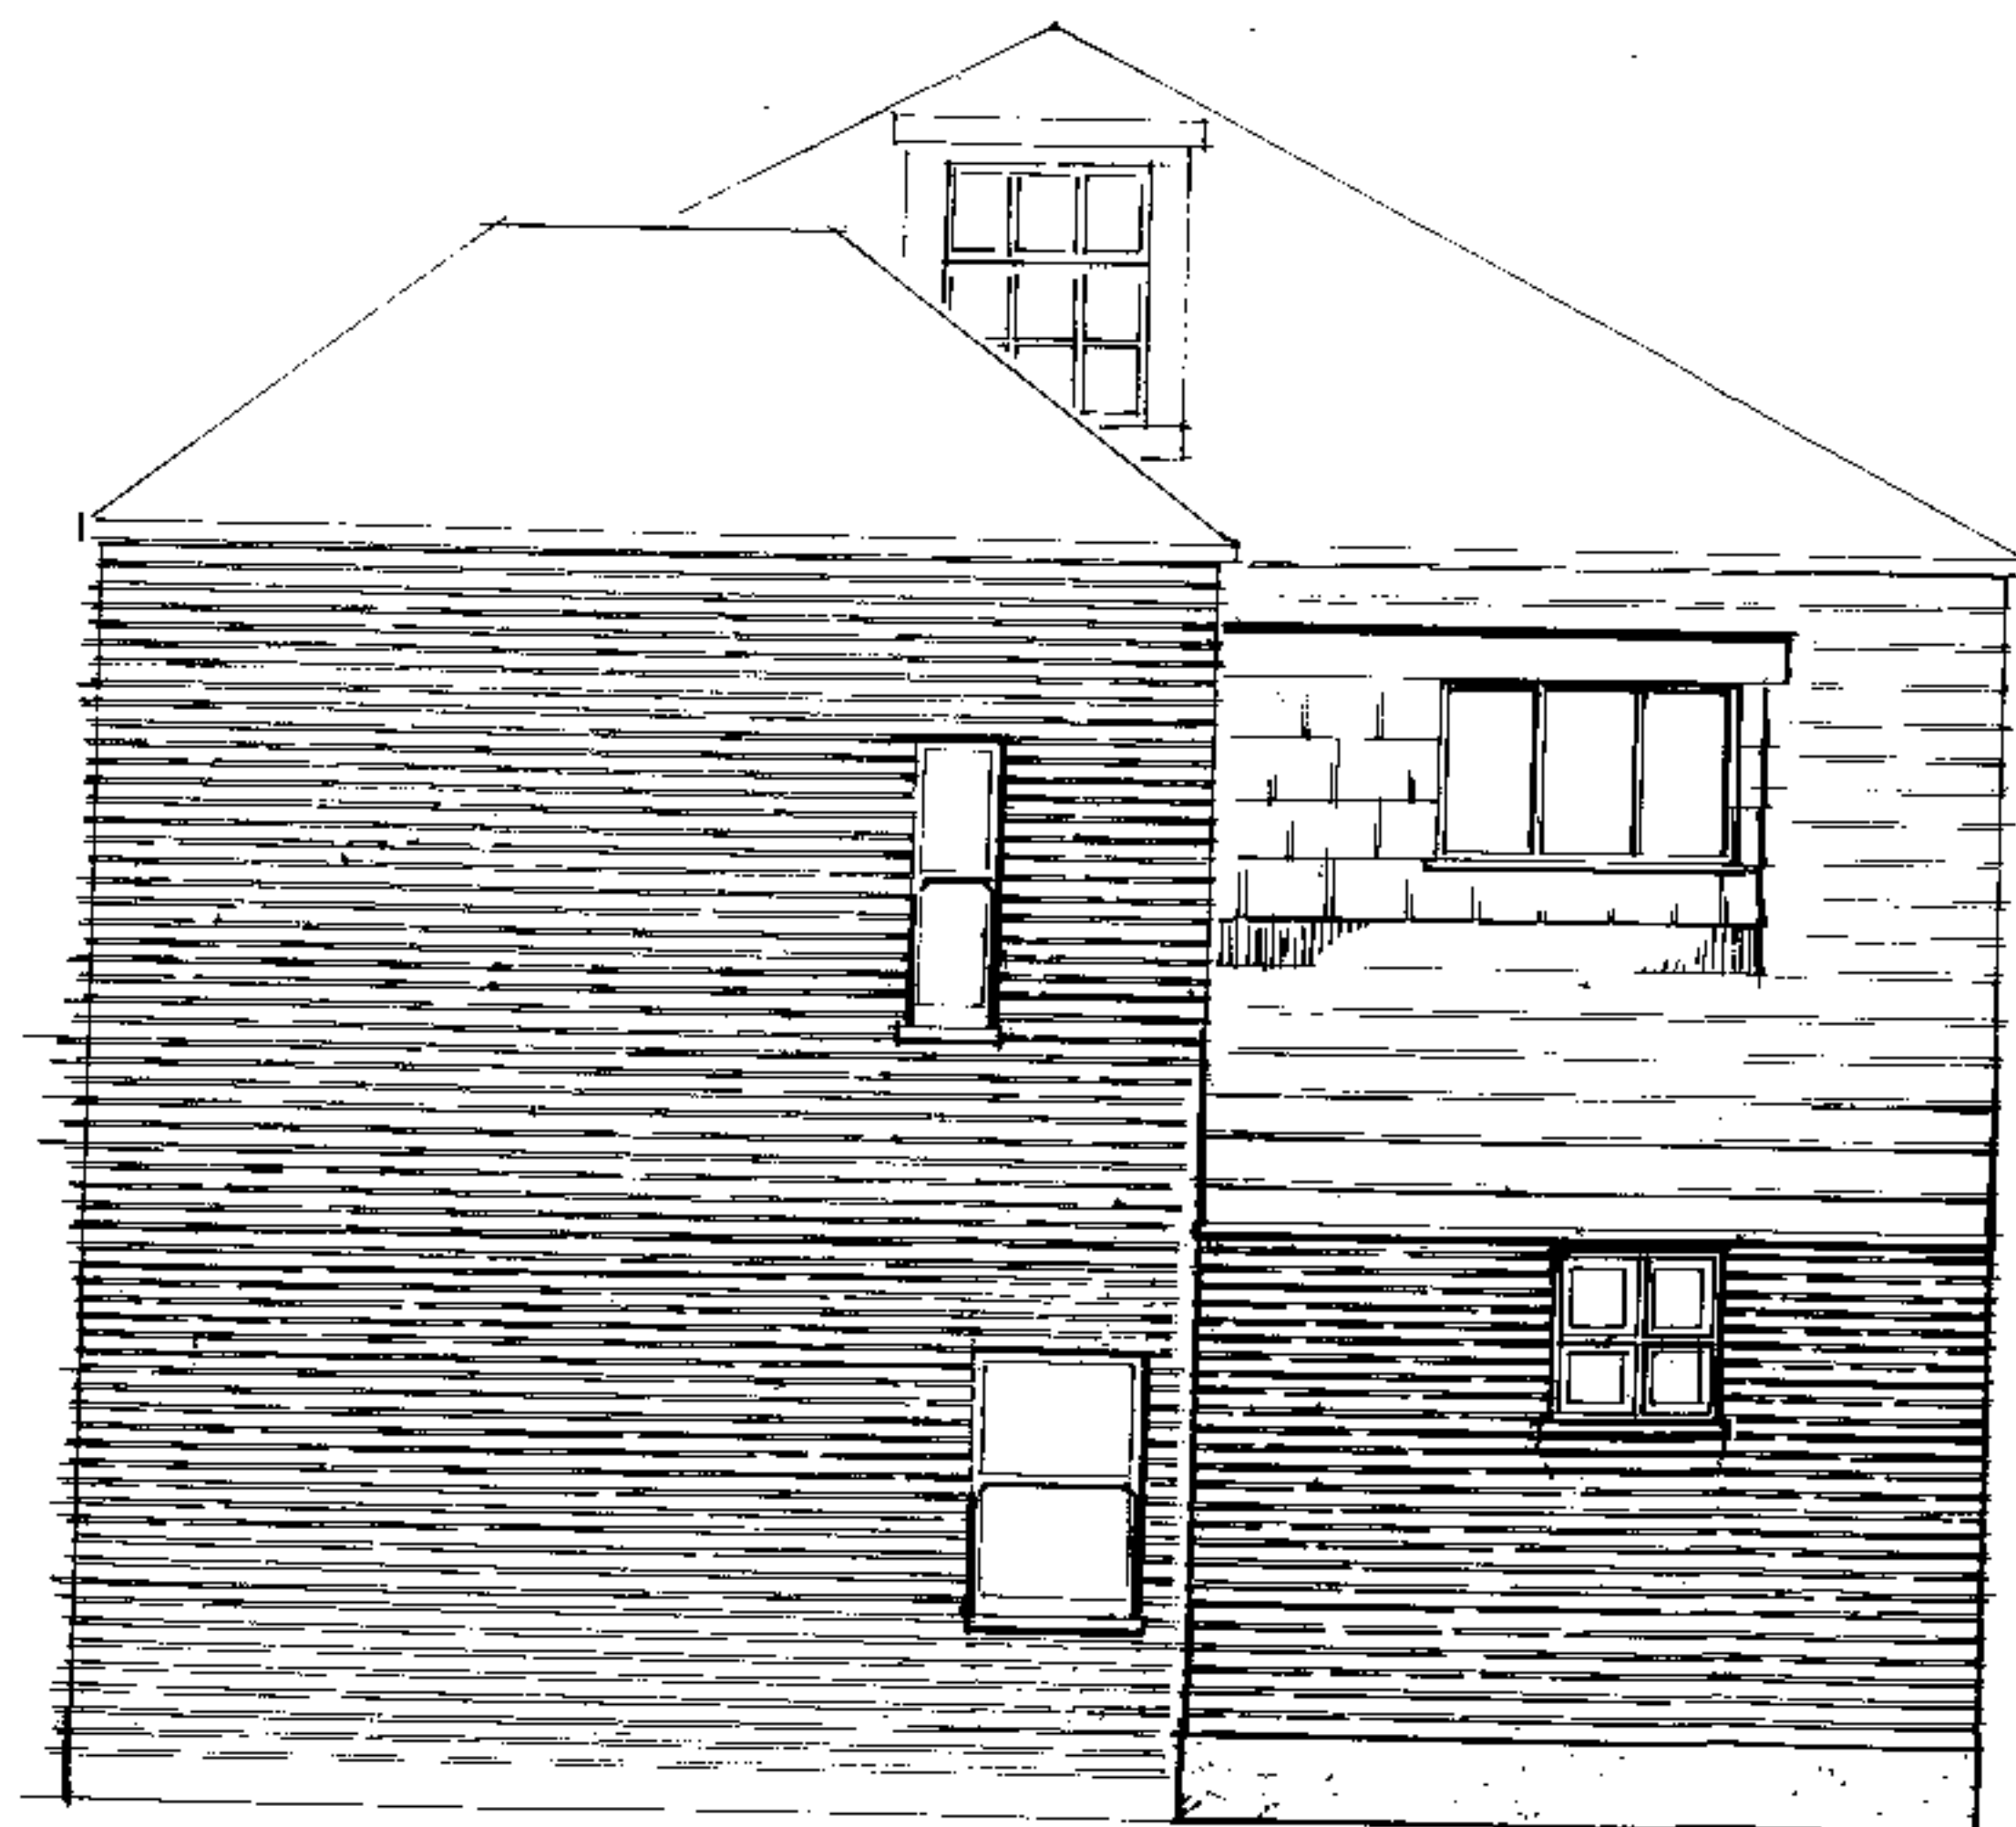

4 Hollycroft Av
MR & MRS JOHN EDSTROM

PROPOSED SIDE ELEVATION

DRG REF : 9001/99/203

1 : 50

T B Associates

TBA

21 Thurlow Road Hampstead NW3 6PP
Tel No: 0171 431 6440

ARCHITECTURE • INTERIOR DESIGN



4 Hollycroft Av
MR & MRS JOHN EOSTROM

PROPOSED FRONT ELEVATION

ORG REF : 9081/99/204

1 : 50

T B Associates

TBA

21 Thaxlow Road Hampstead NND 6PP
Tel No: 0171 431 6480

ARCHITECTURE : INTERIOR DESIGN : DEVELOPMENT CONSULTANTS