
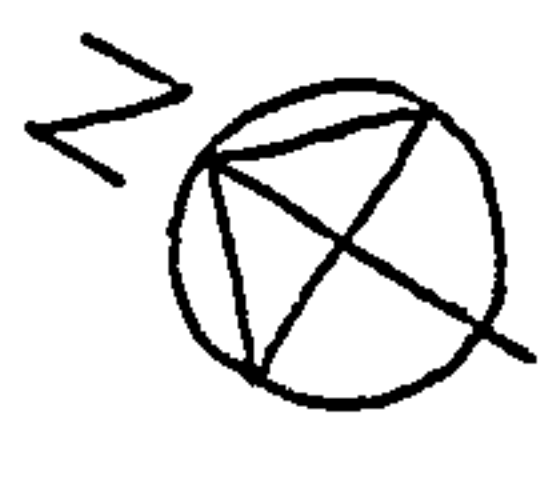



99000549

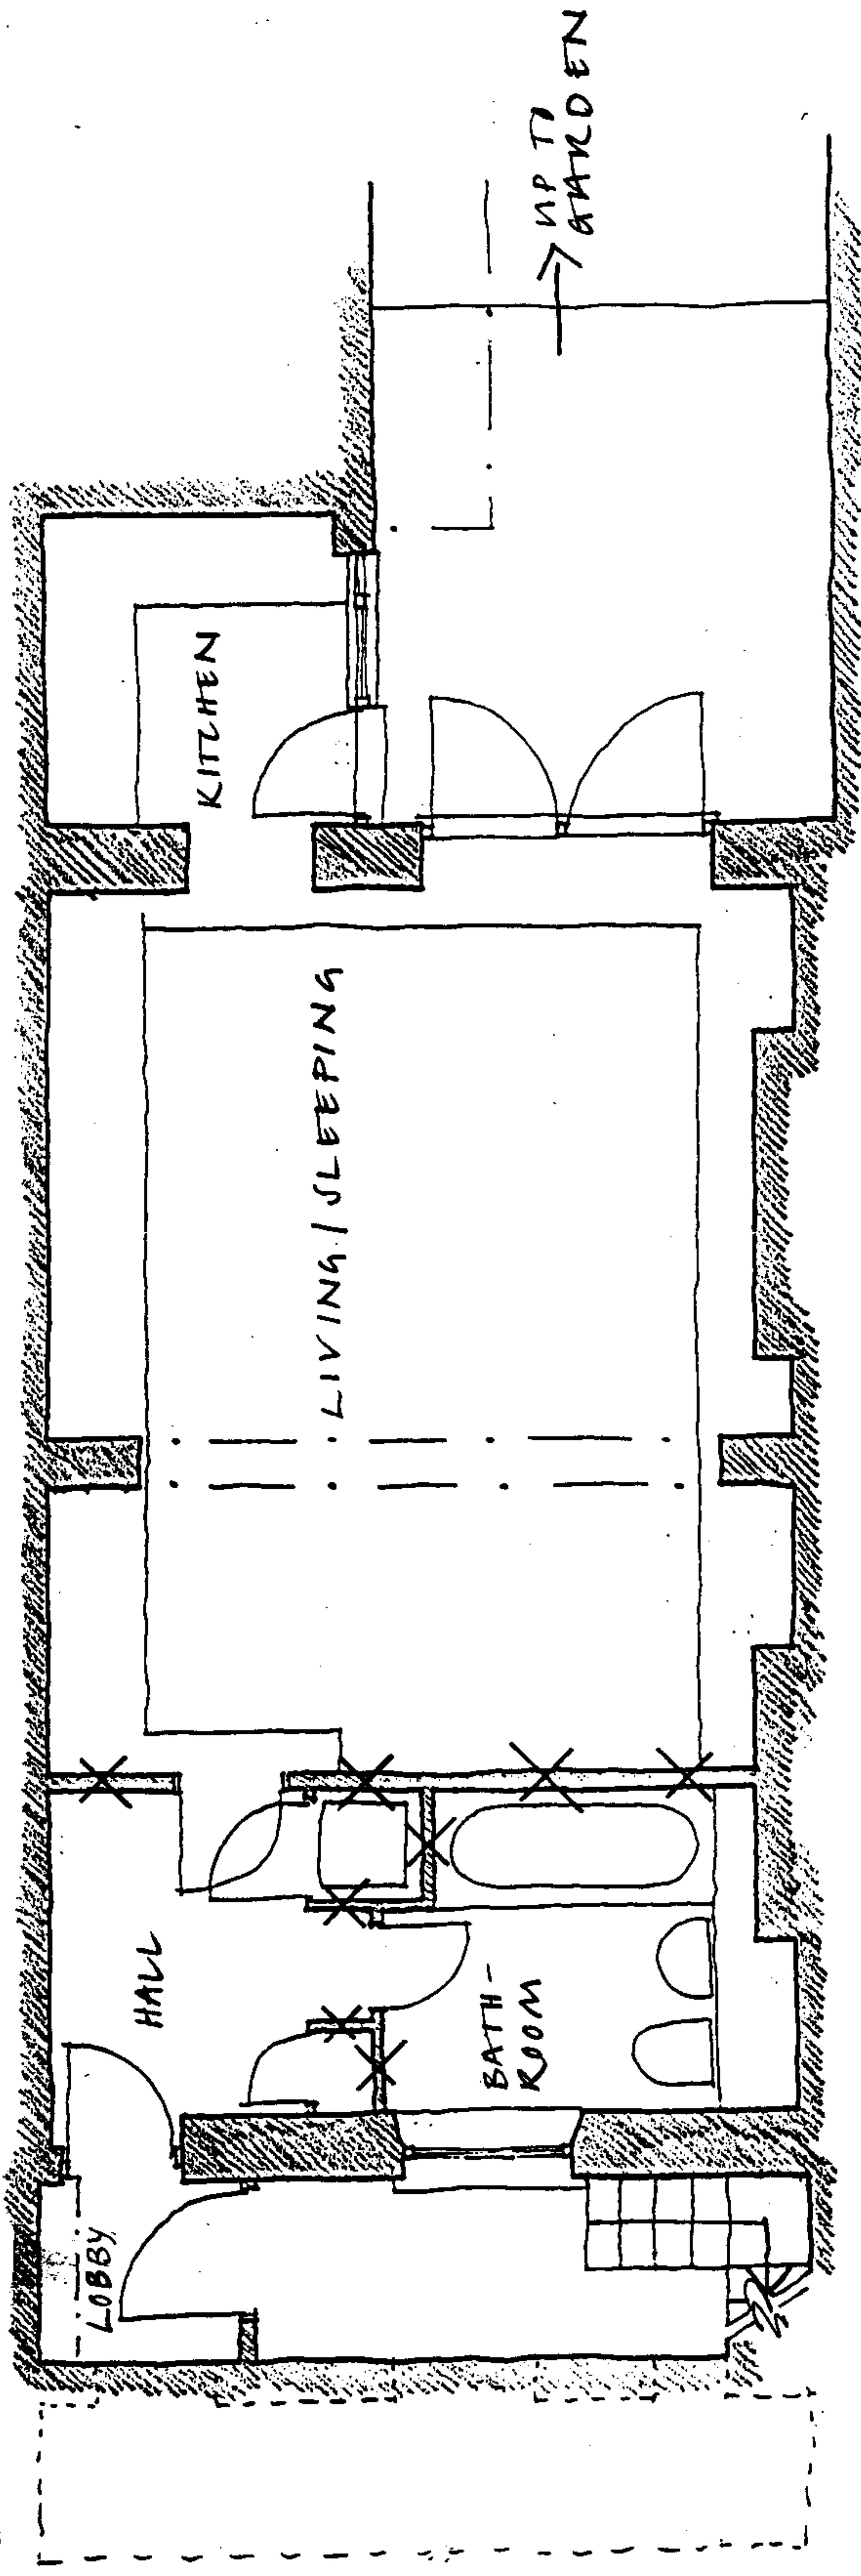

PLASTERBOARD / STUDWORK
X = WALLS TO BE DEMOLISHED

Unless otherwise stated, this drawing is for information only. Do not scale. Use figured dimensions only. All dimensions are to be checked on site. Original size : A3	Date	Rev	Project 118 ALBERT STREET Title BASEMENT PLAN - EXISTING Scale 1:50 Date JAN 99 Project Ref. 9831 Dwg No. P100 Burd Haward Marston Architects 41 Chaloot Road London NW1 8LS 0171-722-1453

99000044

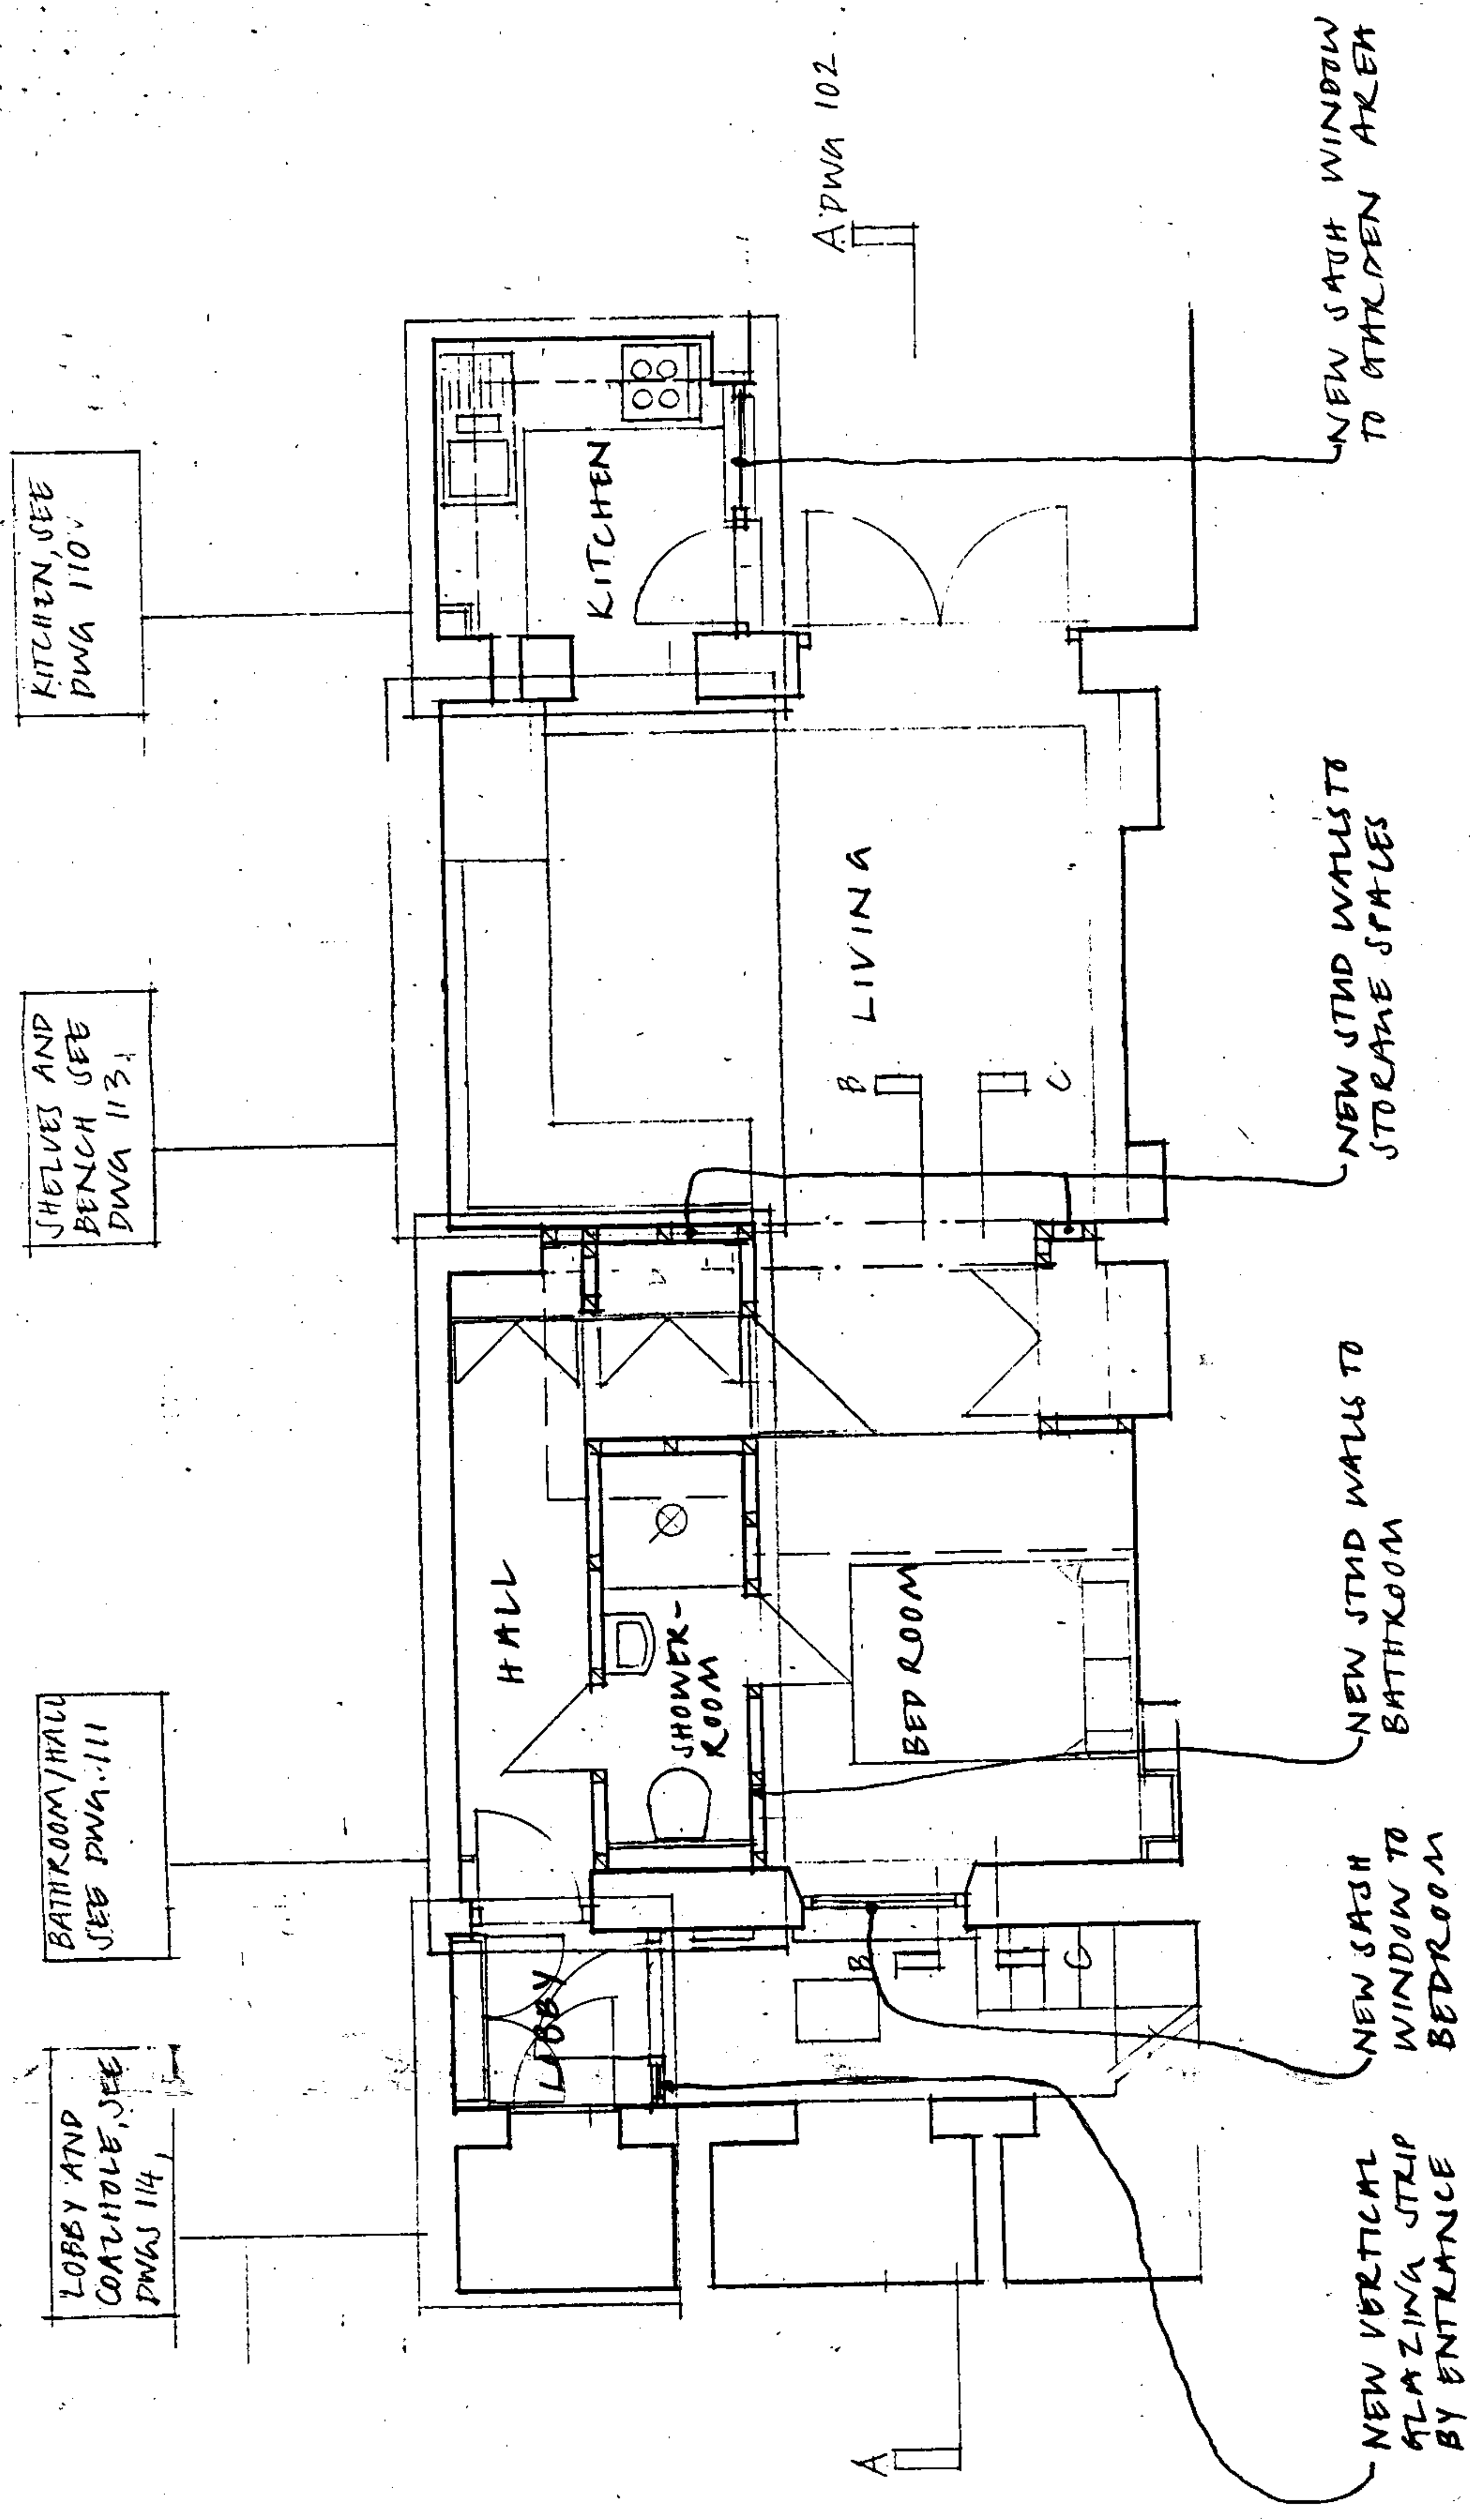

Project 118 ALBERT ST. Title BASEMENT PLAN - PROPOSED	
Scale 1:50 Date JAN 99	Project Ref. 9831 Dwg No. P101
Burd Howard Marston Architects 41 Chalbot Road London NW1 8LS 0171-722-1453	

Unless otherwise stated, this drawing is for information only. Do not scale. Use figured dimensions only. All dimensions are to be checked on site.

Original size : A3

Date	Rev

