


9902088




This drawing not to be scaled all dimensions to be verified

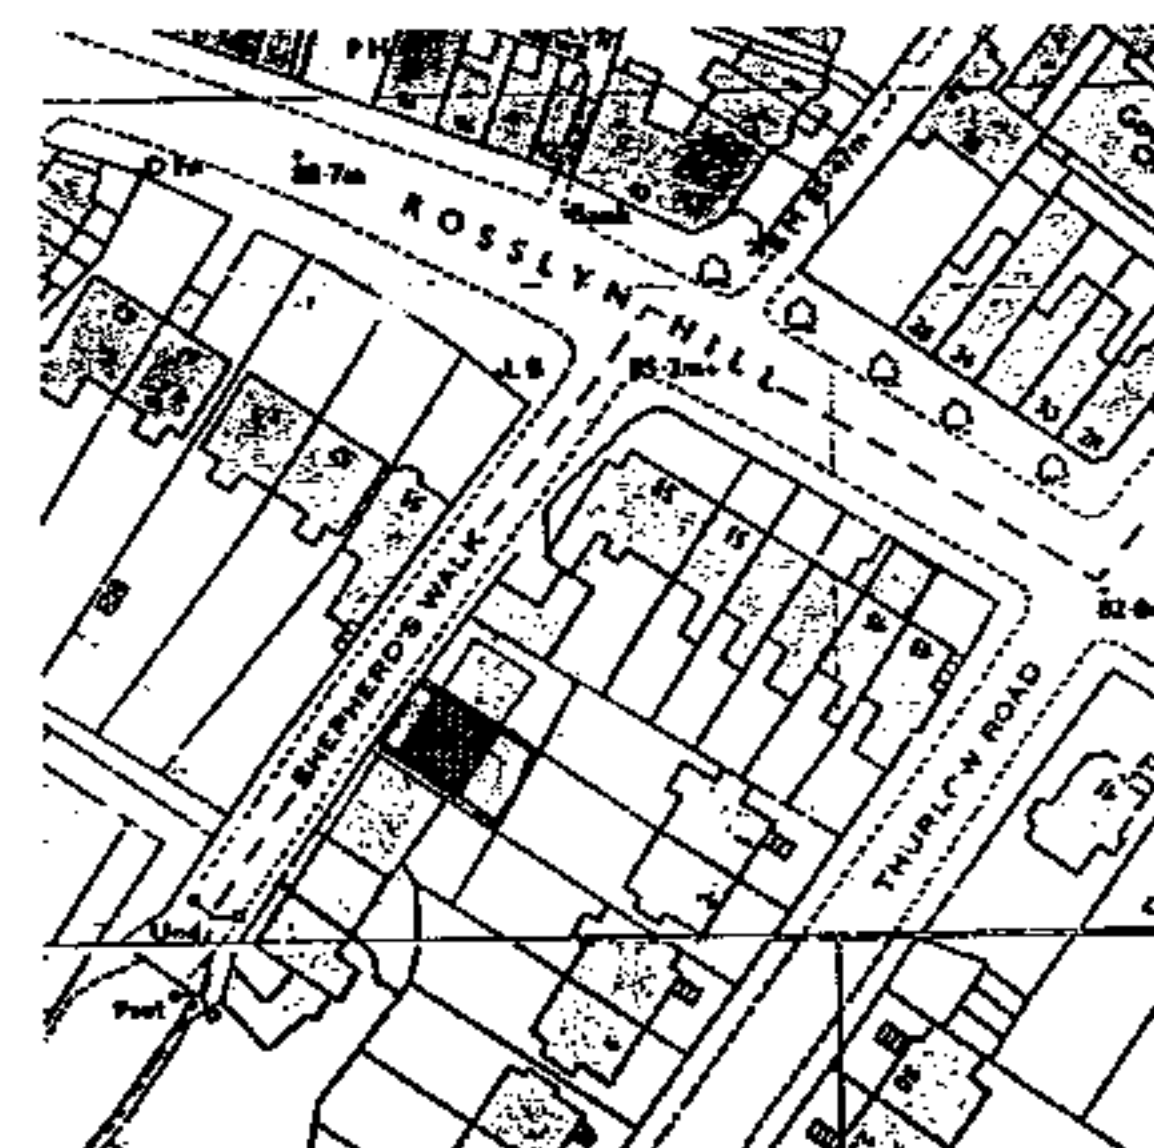

848
2' Shepherds Walk
Mr Mrs Sugarmen
ORDNANCE SURVEY MAP

JACOB BLACKER ARCHITECTS
DESIGNERS PLANNERS
100, 101, 102,200

1:1250
Dec.98
848/01

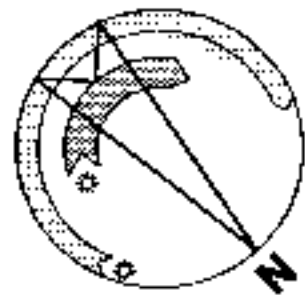

GARDEN

GARDEN

NO.3

EXISTING PAVEMENT
CROSS OVER

BOUNDARY WALL

EXISTING CHERRY TREE

EXISTING GARDEN

BOUNDARY WALL

GARDEN

BOLLARD

SMALL TREE

LAMP POST

EXISTING ELECTRIC
GATES

EXISTING HARD STANDING

EXISTING PAVEMENT
CROSS OVER

SHEPHERDS WALK

BOUNDARY WALL


GARDEN

GARDEN

NO.1

EXISTING PAVEMENT
CROSS OVER



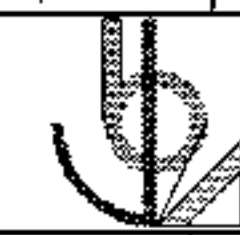

848	2 Shepherds Walk
Mr Mrs Sugerman	
EXISTING SITE PLAN	

JACOB BLACKER ARCHITECTS DESIGNERS PLANNERS
100, 101 & 102 25, GUY'S CLIFF LONDON SE11 6JH

1:100	CO
Dec.98	PROJ
848/2	

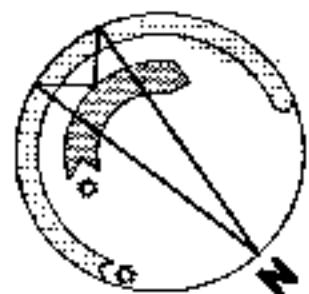

GARDEN

GARDEN

NO.3

EXISTING PAVEMENT
CROSS OVER

BOUNDARY WALL

EXISTING CHERRY TREE

BOUNDARY WALL

STONE SEATING
AND WALL

GARDEN

KITCHEN

LIGHT WELL

STORE

BOLLARD

LAMP POST

EXISTING PAVEMENT
CROSS OVER

SHEPHERDS WALK

EXISTING PAVEMENT
CROSS OVER

BOUNDARY WALL

GARDEN

GARDEN

NO.1



848

2 Shepherds Walk
Mr Mrs Sugaman

BASEMENT FLOOR PLAN

JACOB BLACKER ARCHITECTS
DESIGNERS PLANNERS



1:100

Dec.98

848/6

THIS DRAWING NOT TO BE SCALED ALL DIMENSIONS TO BE TAKEN FROM THE DRAWING ALL DIMENSIONS TO BE VERIFIED

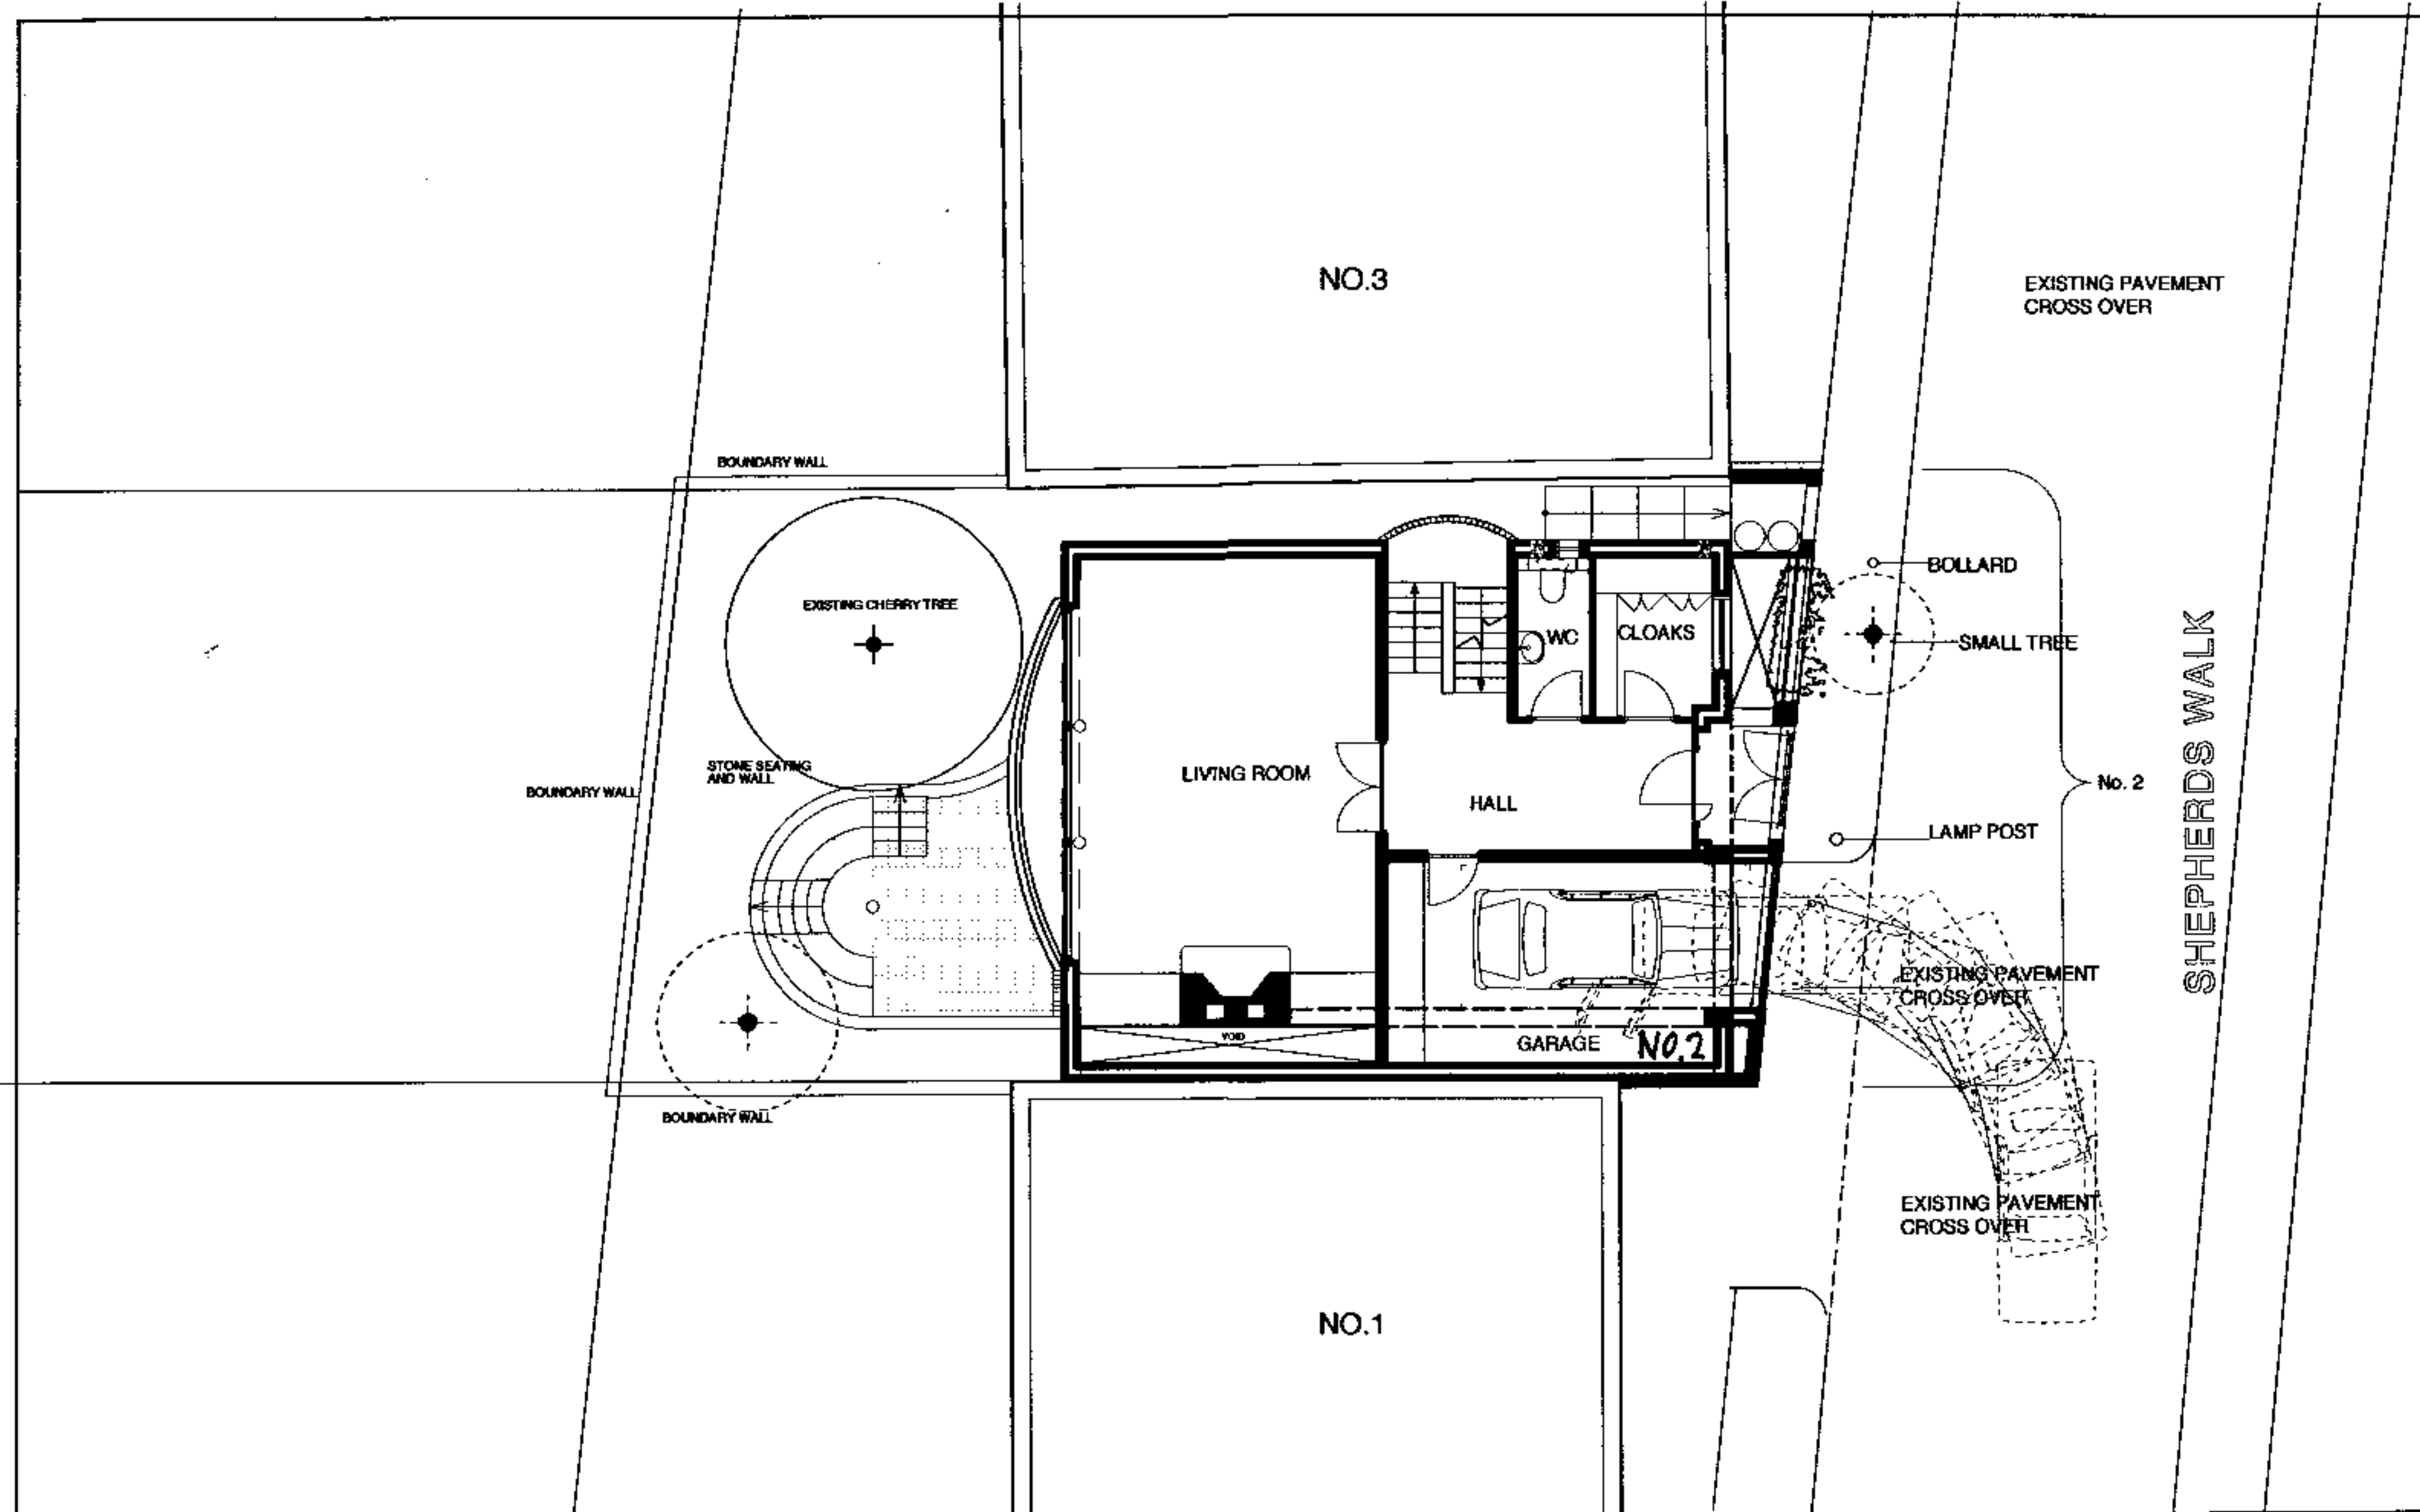

THIS DRAWING NOT TO BE SCALED ALL DIMENSIONS TO BE CHECKED




JOB NO.	848
PROJECT NAME	2 Shepherds Walk
CLIENT	Mr Mrs Sugarman
DATE	Dec.98
SCALE	1:100

1, 2, 100	101, 102, 200


GROUND FLOOR PLAN

848/7

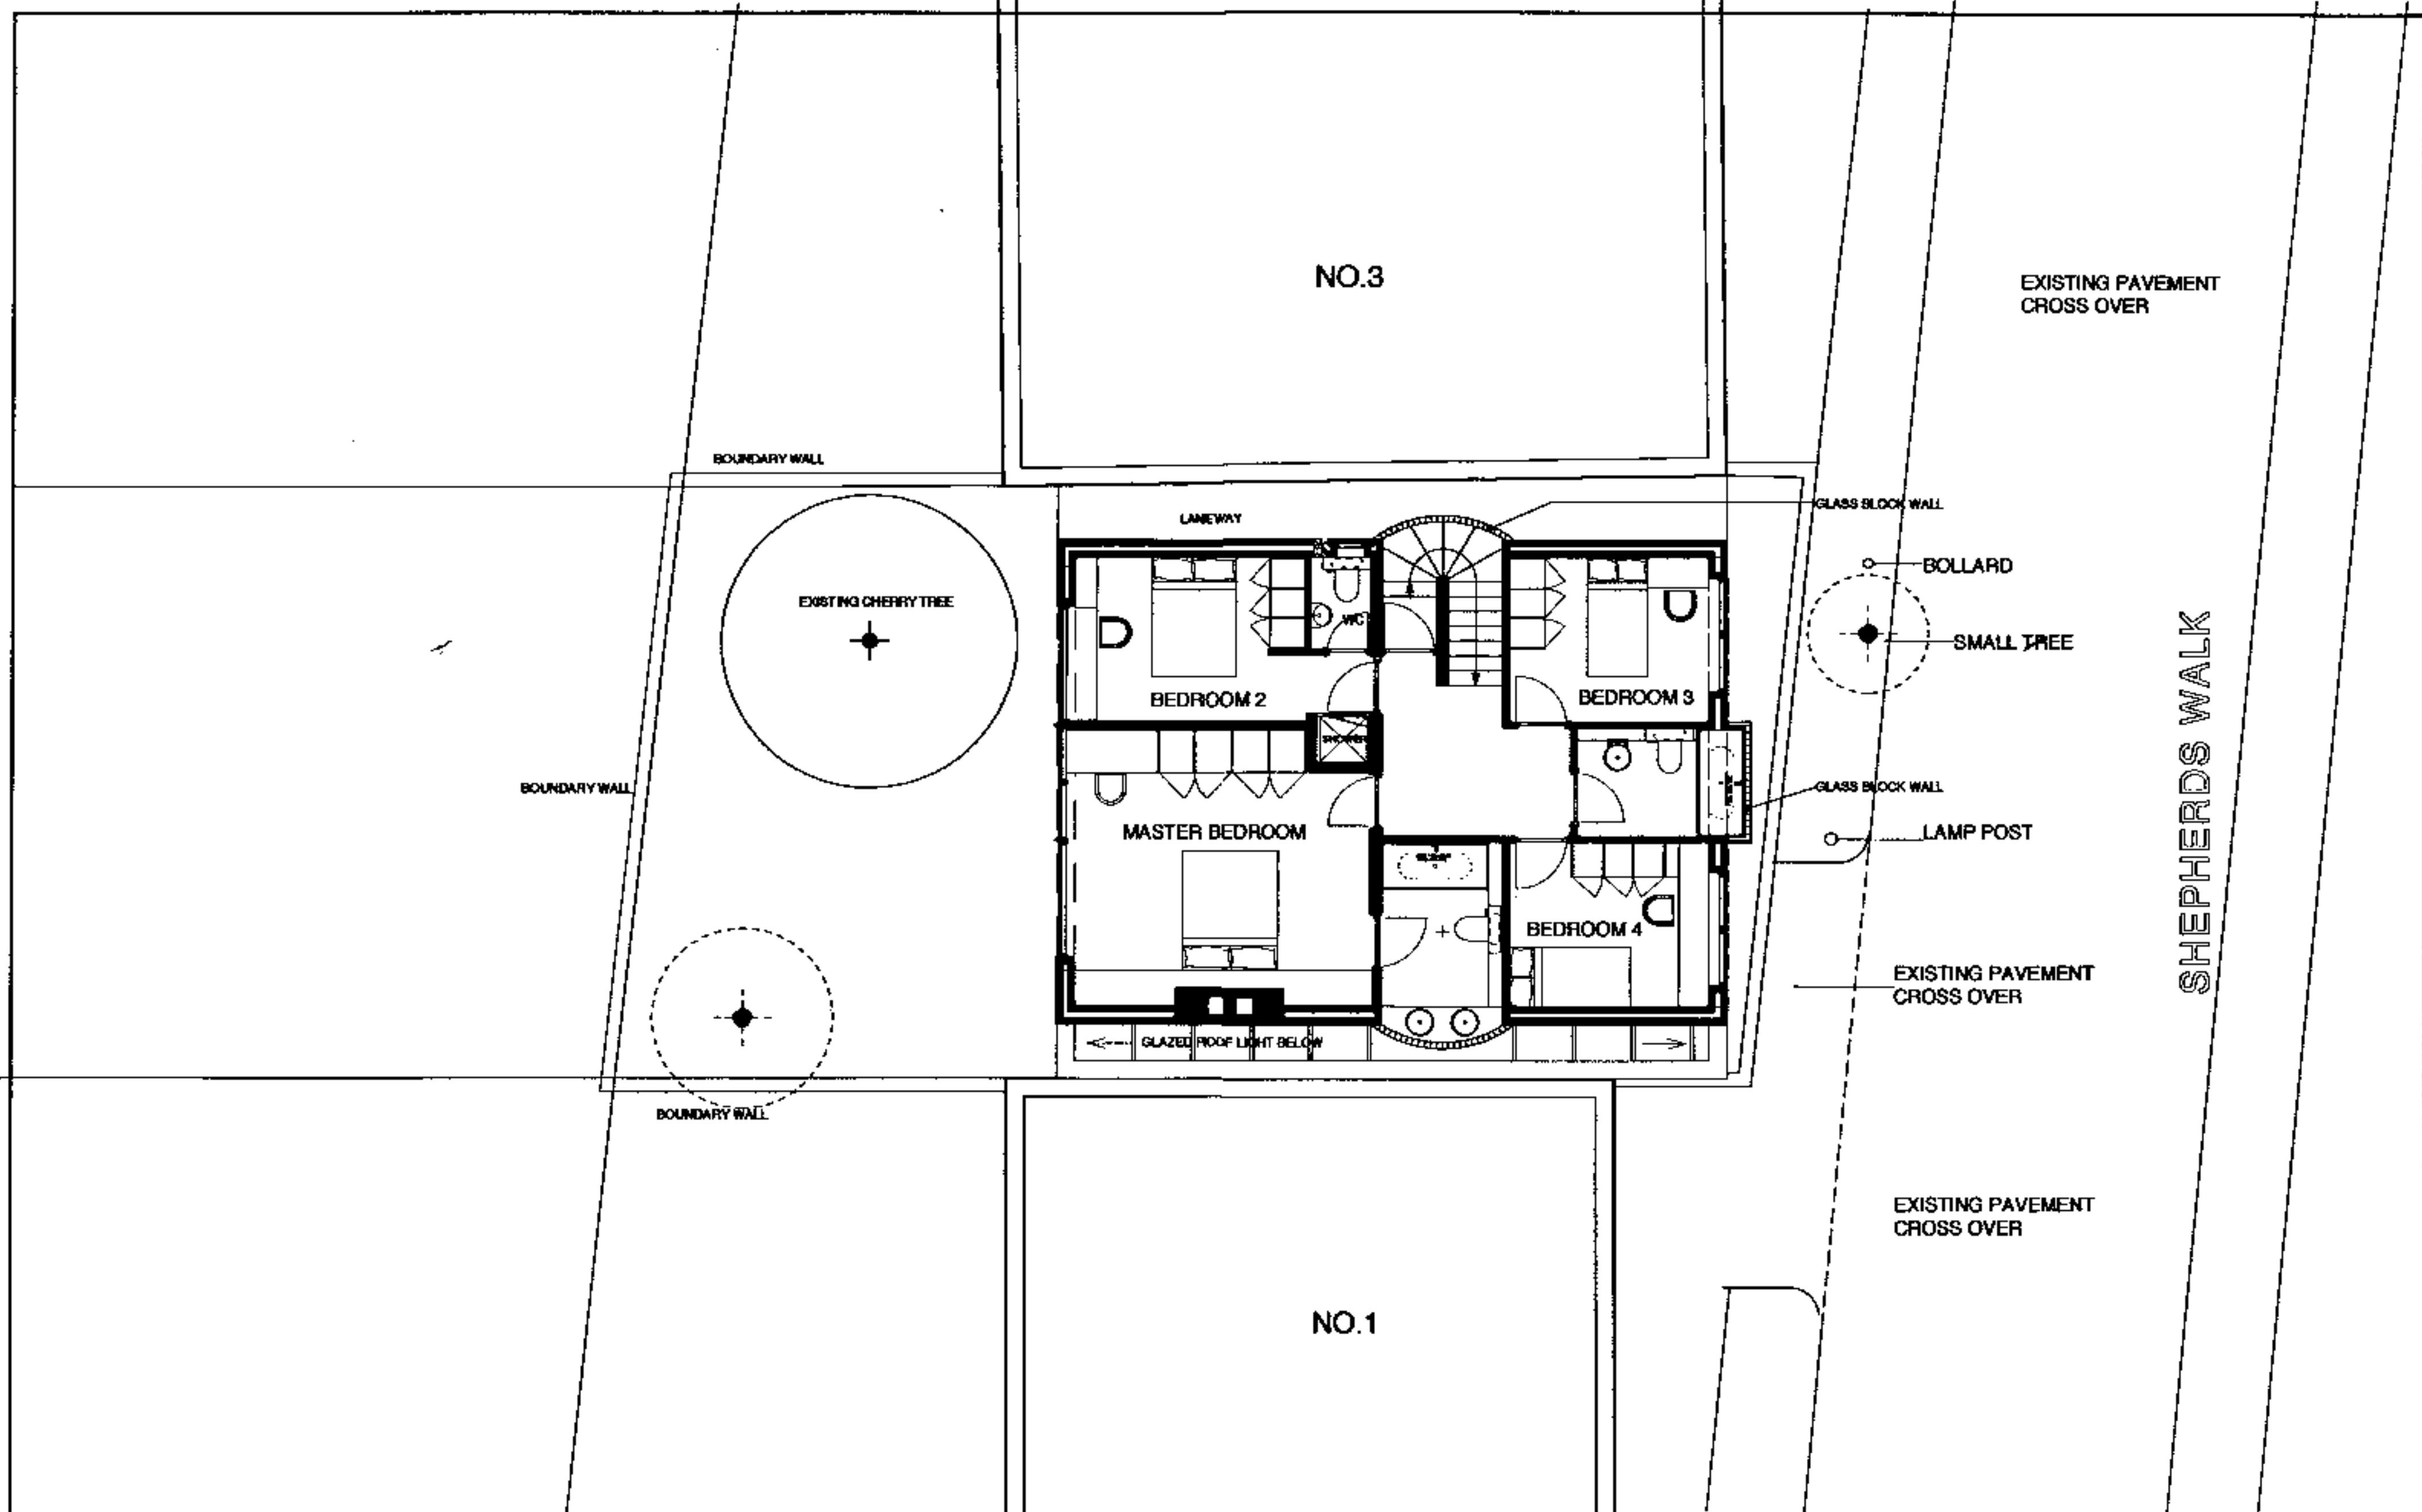

THIS DRAWING NOT TO BE SCALED ALL DIMENSIONS TO BE TAKEN FROM THE DRAWING. ALL DIMENSIONS TO BE VERIFIED.



848	2 Shepherds Walk
	Mr Mrs Sugaman
FIRST FLOOR PLAN	

© JACOB BLACKER ARCHITECTS DESIGNERS PLANNERS	1:100	CD
DATE: Dec 98		
PROJECT: 848/8		

SHEPHERDS WALK

Q

1

BOUNDARY WALL

BOUNDARY WALL

EXISTING CHERRY TREE

ROOF LIGHT


NO.1

ATTIC PLAN


Dec. 98


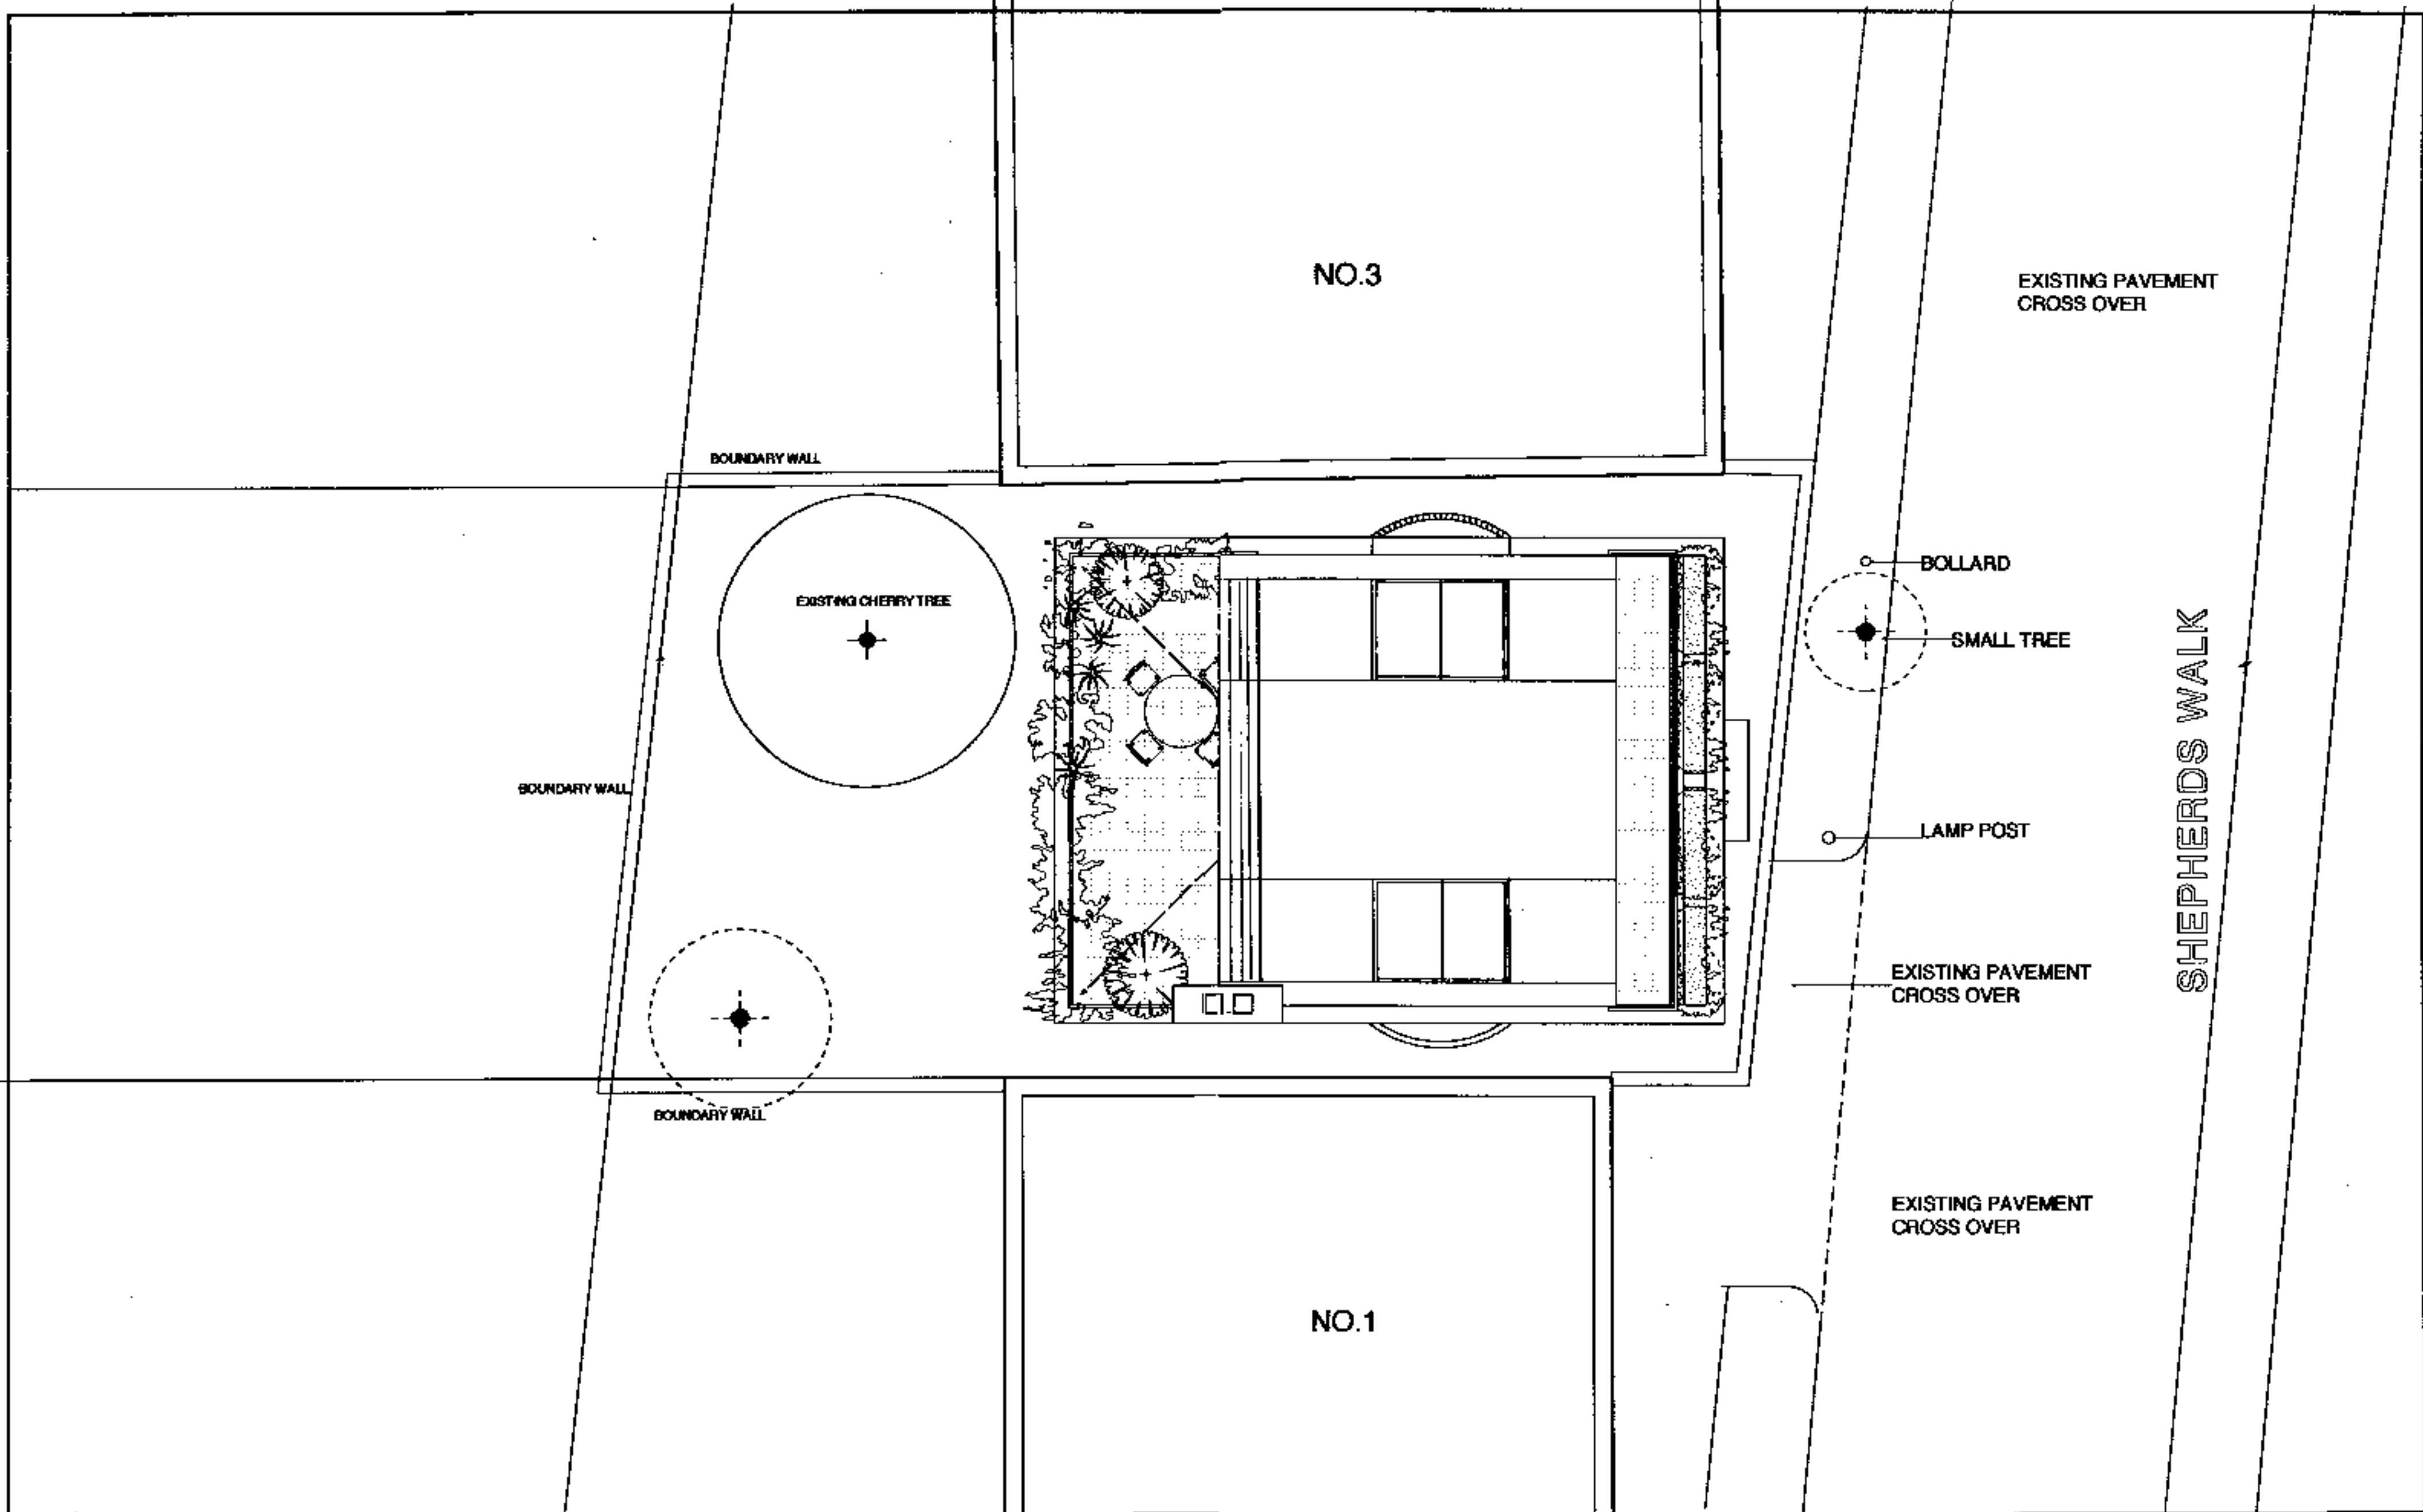




848	Shepherds Walk Mr Mrs Sugarman	JACOB BLACKER ARCHITECTS DESIGNERS PLANNERS	1:100	CD
ROOF PLAN		PROJECT NO. 848 DATE 12/98	Dec. 98	848/ 10

Architectural elevation drawing of a two-story building. The drawing includes the following labels and their corresponding features:

- METAL ROOF**: Points to the roof of the balcony.
- STEEL CHANNEL FASCIA**: Points to the horizontal trim along the edge of the balcony.
- COLOUR COATED STEEL GUARD RAIL**: Points to the vertical railing posts on the balcony.
- GLASS BALUSTRADE**: Points to the glass panels between the railing posts.
- PLANTER**: Points to the raised area at the base of the balcony where plants are shown.
- GLASS BLOCK**: Points to the grid-patterned glass block wall on the second floor.

~~No.2~~

No.4

No.4A

GRILL GATES

FAIR FACED BRICK

SHEPHERDS WALK

2. Shepherds Walk
Mr Mrs Sugarman

◆ JACOB BLACKER ARCHITECTS
DESIGNERS PLANNERS

[illegible]


1:100

Start	End
Dec. 98	


848/ 11

Street Elevation


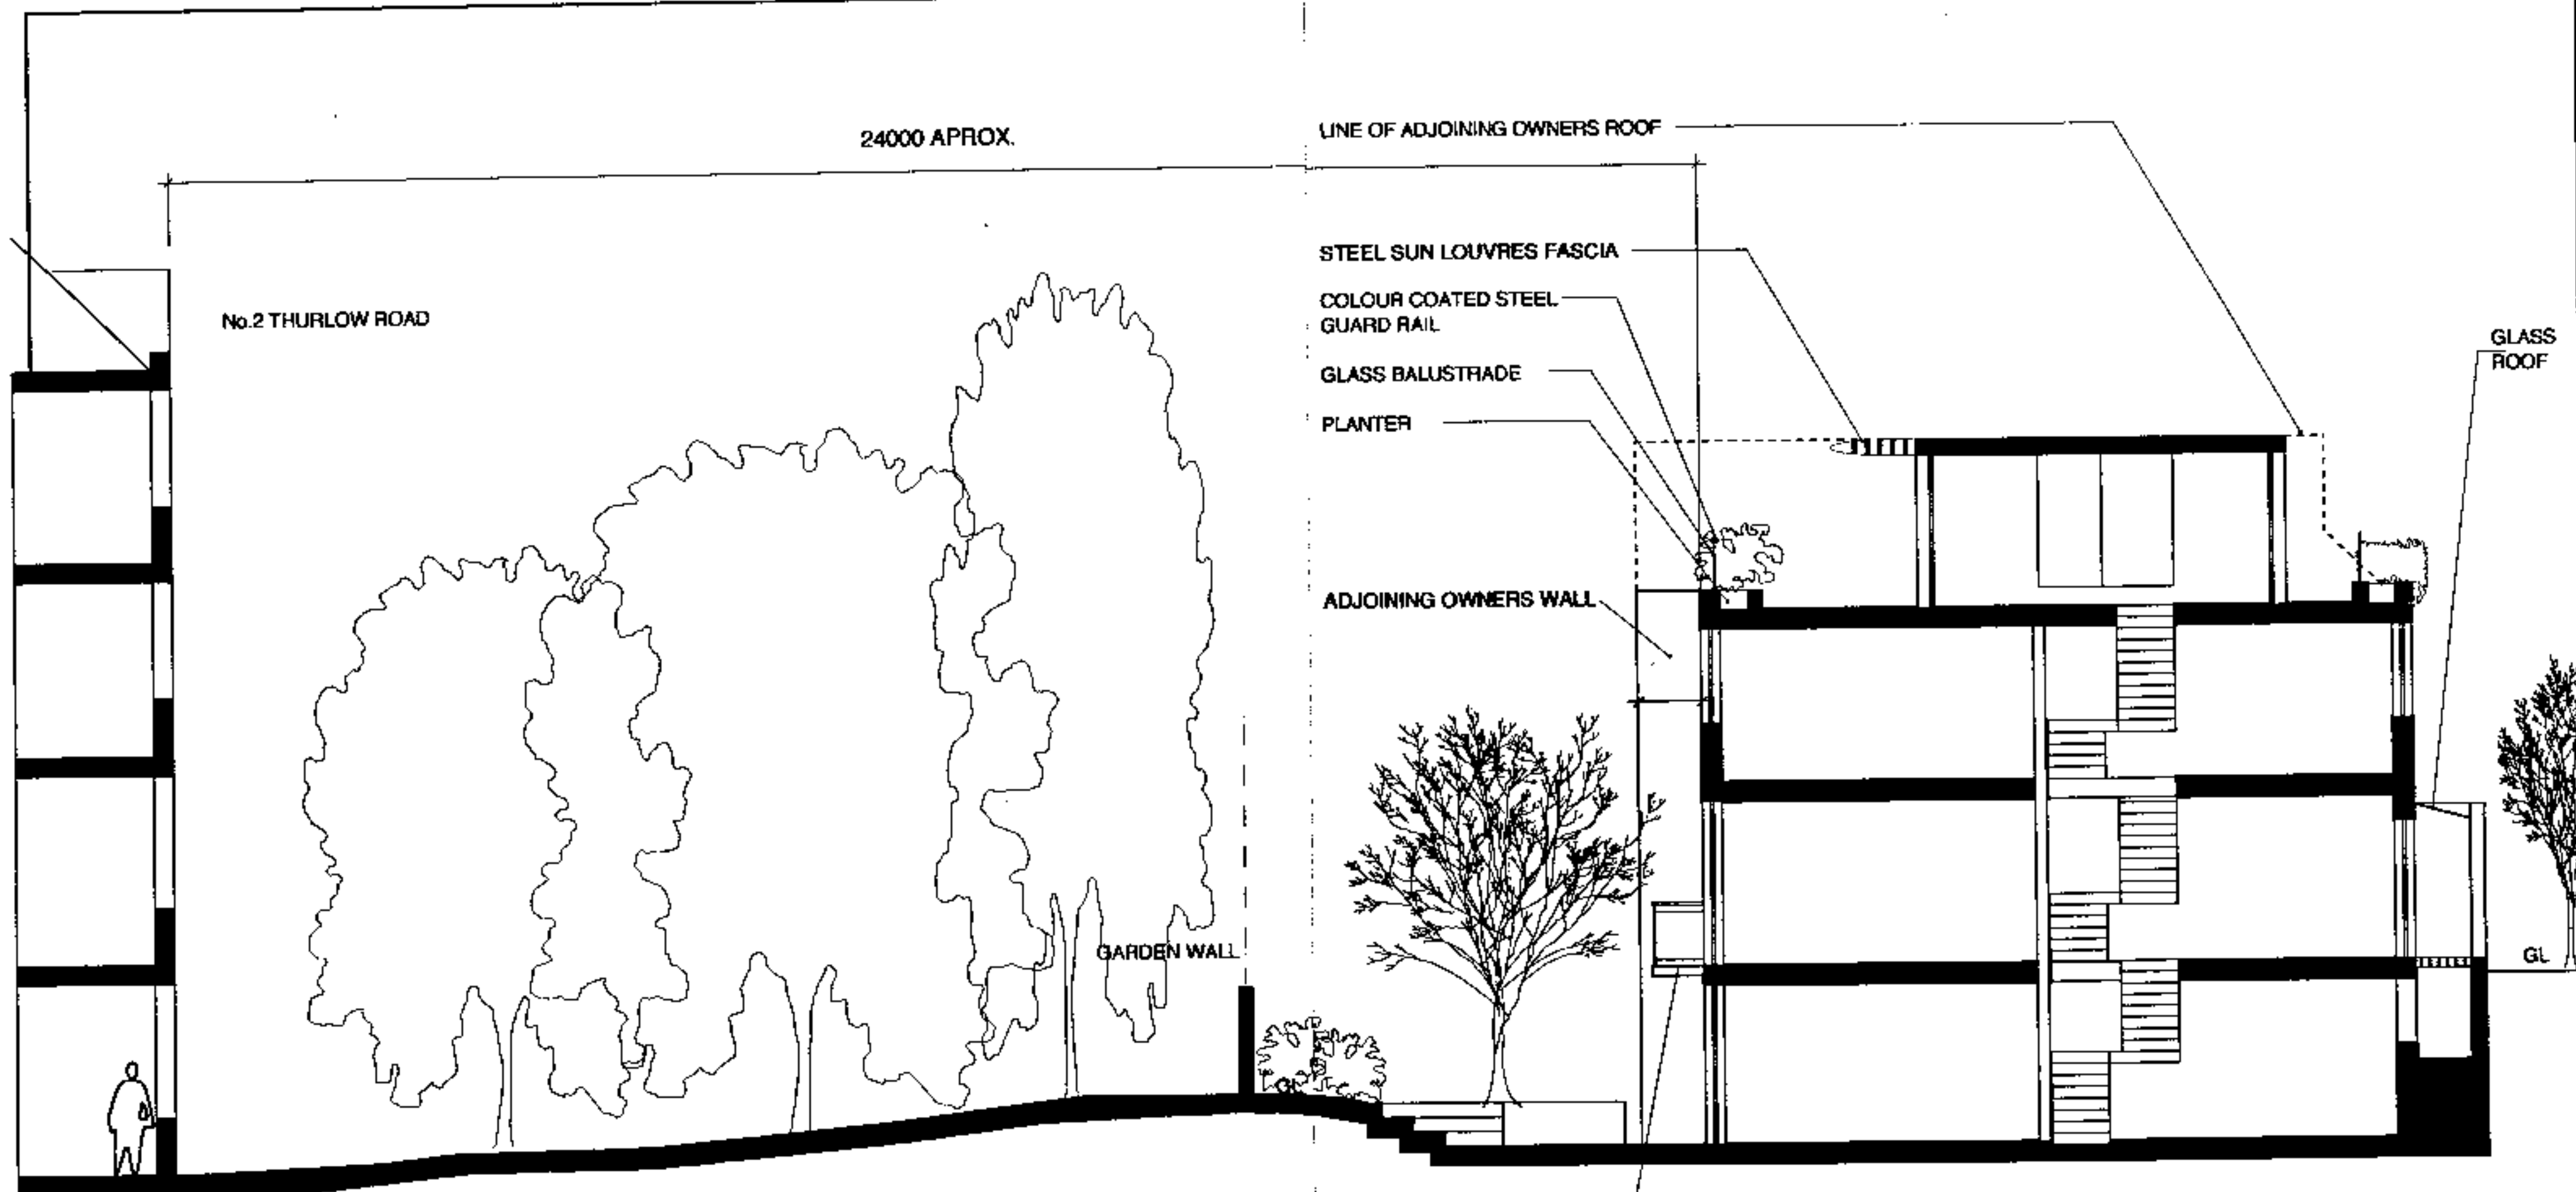

THIS DRAWING NOT TO BE SCALED ALL DIMENSIONS SHOWN IN AREA ALL DIMENSIONS TO BE VERIFIED

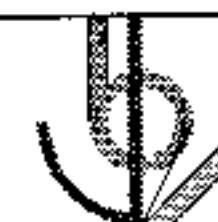

848	2 nd Shepherds Walk
Mr Mrs Sugarman	
LONG SECTION	

JACOB BLACKER ARCHITECTS DESIGNERS PLANNERS

1:100	CD
Dec.98	00000
848/ 13	