

PLEASE NOTE:



1. ALL DIMENSIONS TO BE CHECKED ON SITE BEFORE FABRICATION.
2. CONTRACTOR TO REFER TO ENGINEER'S DRAWINGS BEFORE PROCEEDING WITH WORKS.
3. ALL DRAWINGS AND DESIGNS ARE COVERED BY DESIGN RIGHT (INTELLECTUAL PROPERTY), AND MAY NOT BE DISTRIBUTED, COPIED OR ISSUE WITHOUT WRITTEN PERMISSION OF XUL ARCHITECTURE.
4. ALL DESIGN CONCEPTS ARE THE SOLE PROPERTY OF XUL ARCHITECTURE AND NO ADAPTATIONS, REPRODUCTIONS OR COPIES MAY BE MADE WITHOUT WRITTEN PERMISSION OF XUL ARCHITECTURE.
5. THESE DRAWINGS ARE SUBJECT TO ANY VARIATION REQUIRED OR RECOMMENDATION BY ANY STATUTORY AUTHORITY, OR FOR THE BETTER CARRYING OUT OF THE WORKS.
6. SAMPLES TO BE PROVIDED BY CONTRACTOR FOR XUL ARCHITECTURE APPROVAL.
7. ALL FINISHES TO XUL ARCHITECTURE SATISFACTION.
8. ALL DRAWINGS TO BE APPROVED BY XUL ARCHITECTURE BEFORE CONSTRUCTION.

ADDITIONAL NOTES:

REVISIONS

No	Date	Description Issue For	Issue By
00	25/09/13	INFORMATION PLANNING PLANNING PLANNING PLANNING	RW
01	03/10/13		RW
02	10/01/14		CC
03	13/03/14		CC
04	20/06/14		CC
05	14/07/14		RW

Client PRIVATE CLIENT		
Project 1A Akenside Road London NW3 5BS		
Title PROPOSED SIDE_ELEVATION		
Scale 1/100@A3	Dwg. No. PA-06	Rev. 05
Date 14/07/14	Project Number 13_11	
Drawn CC		
Checked SS		

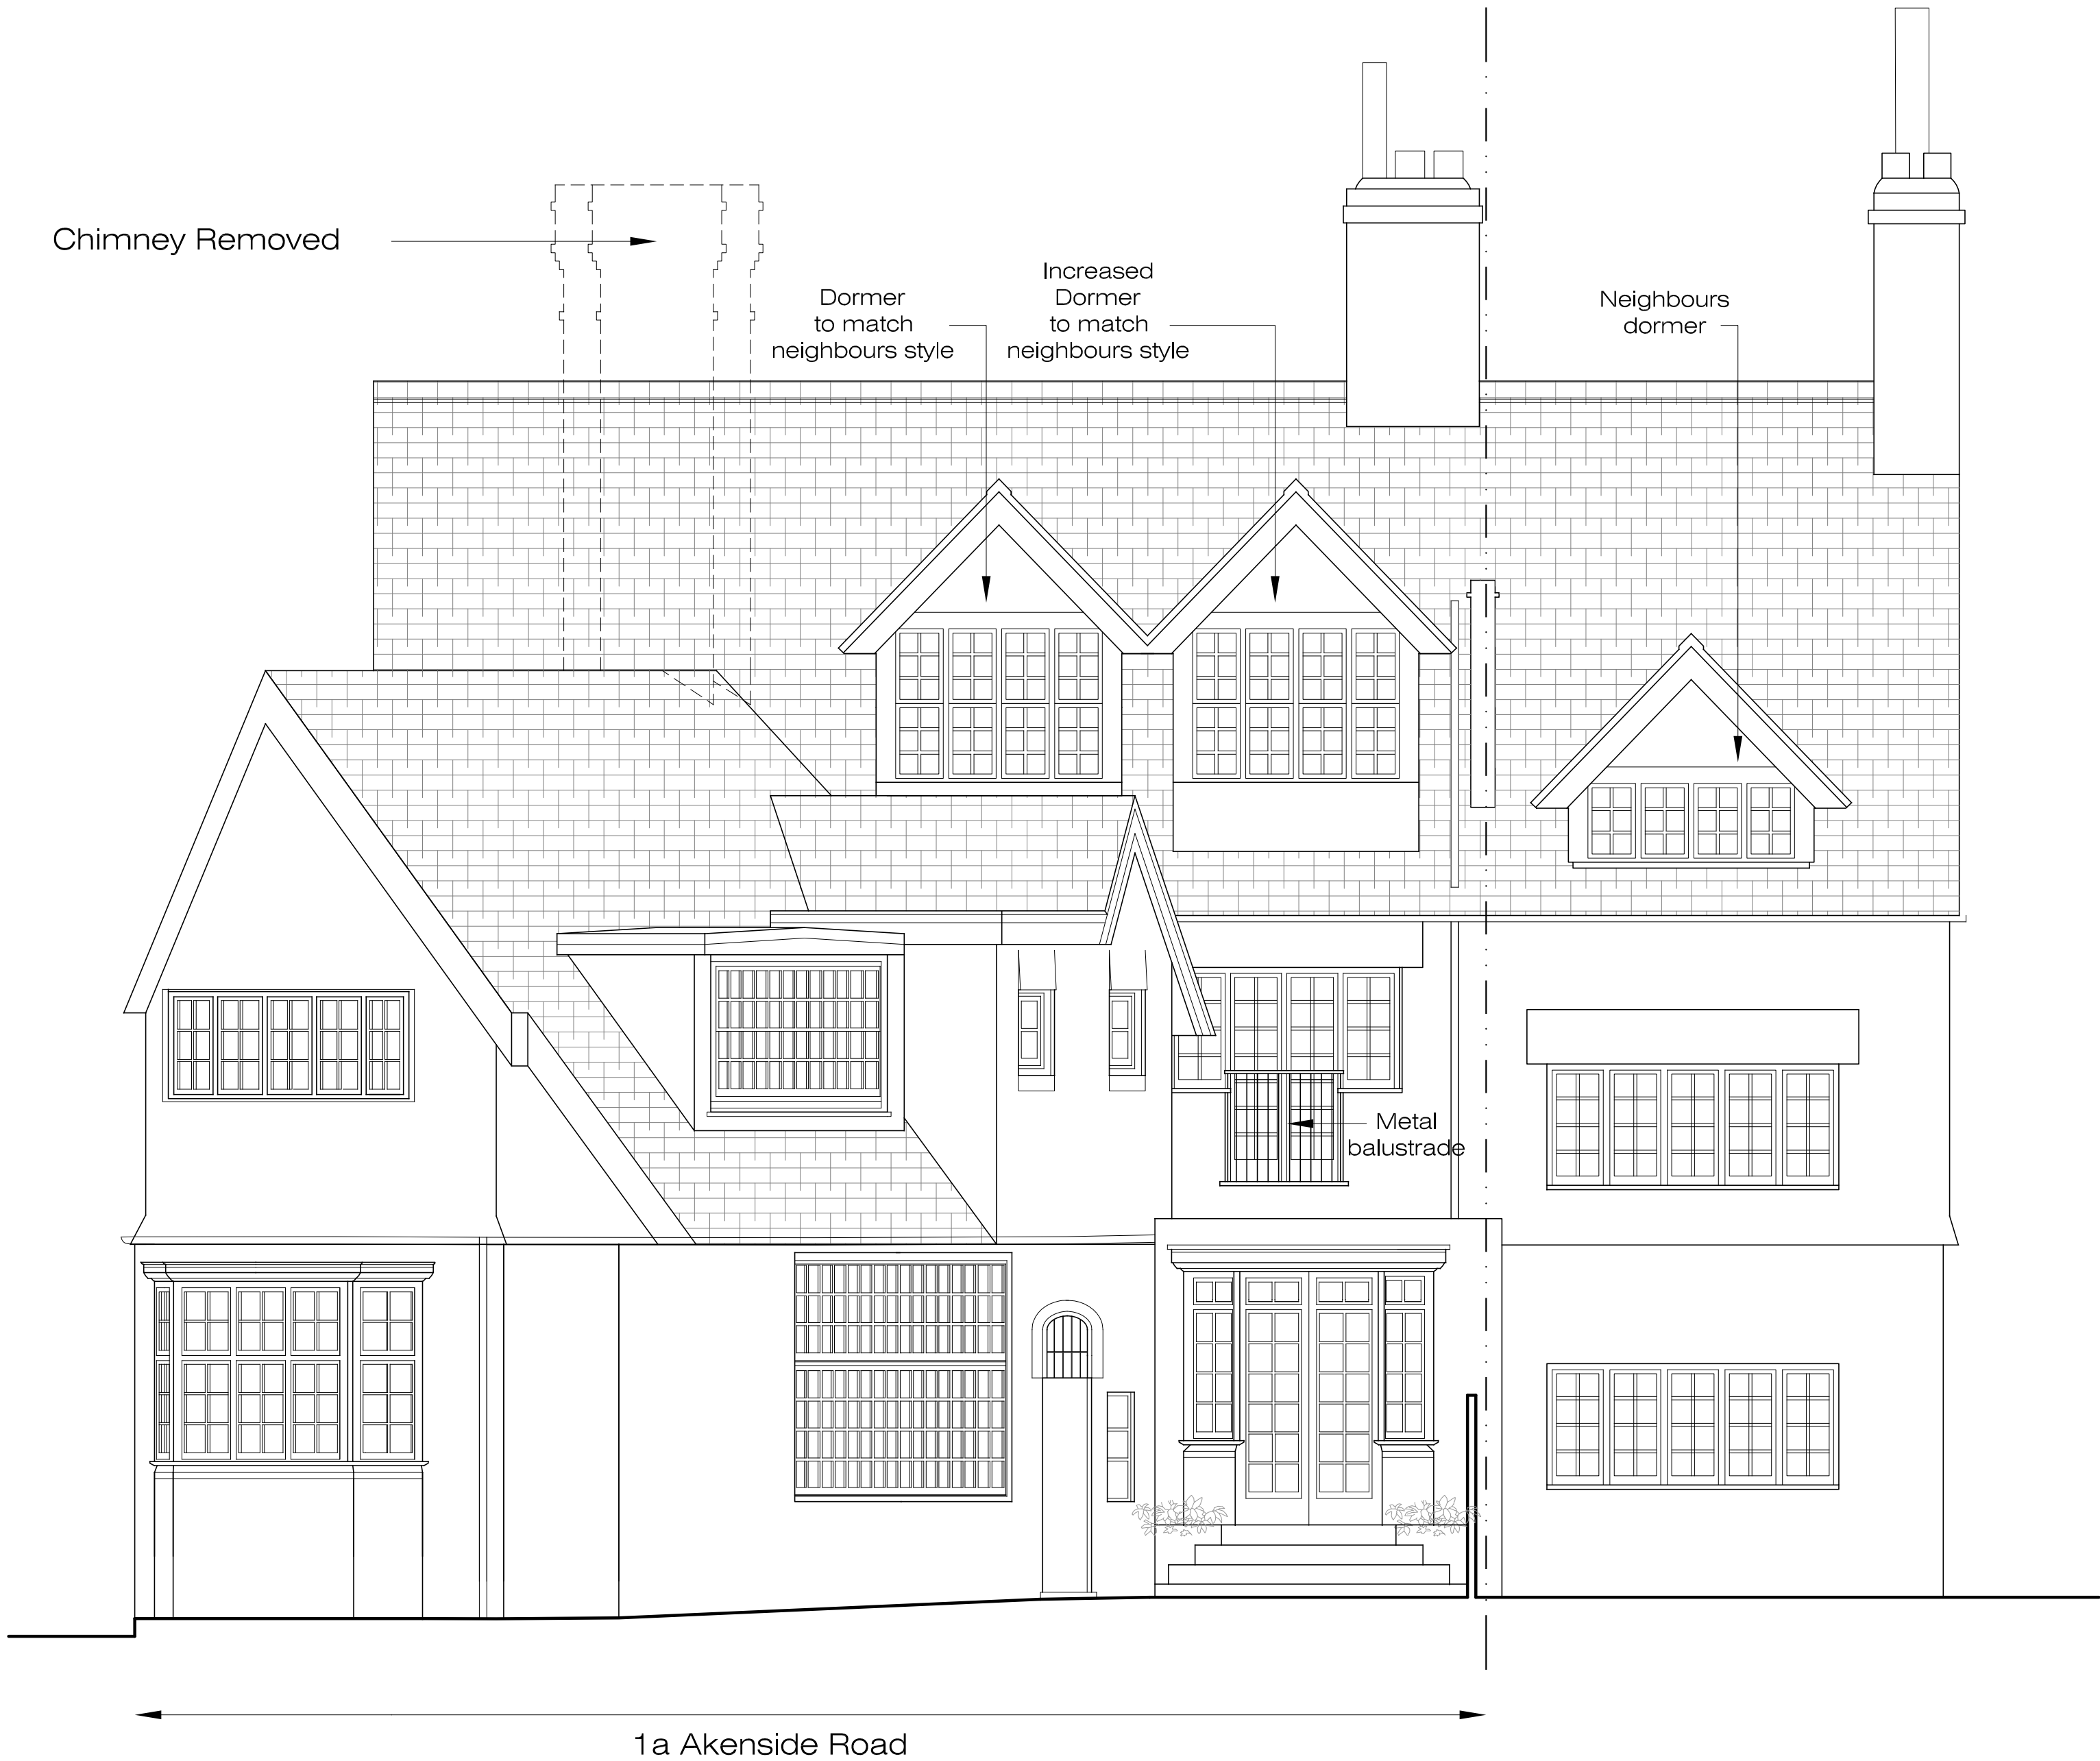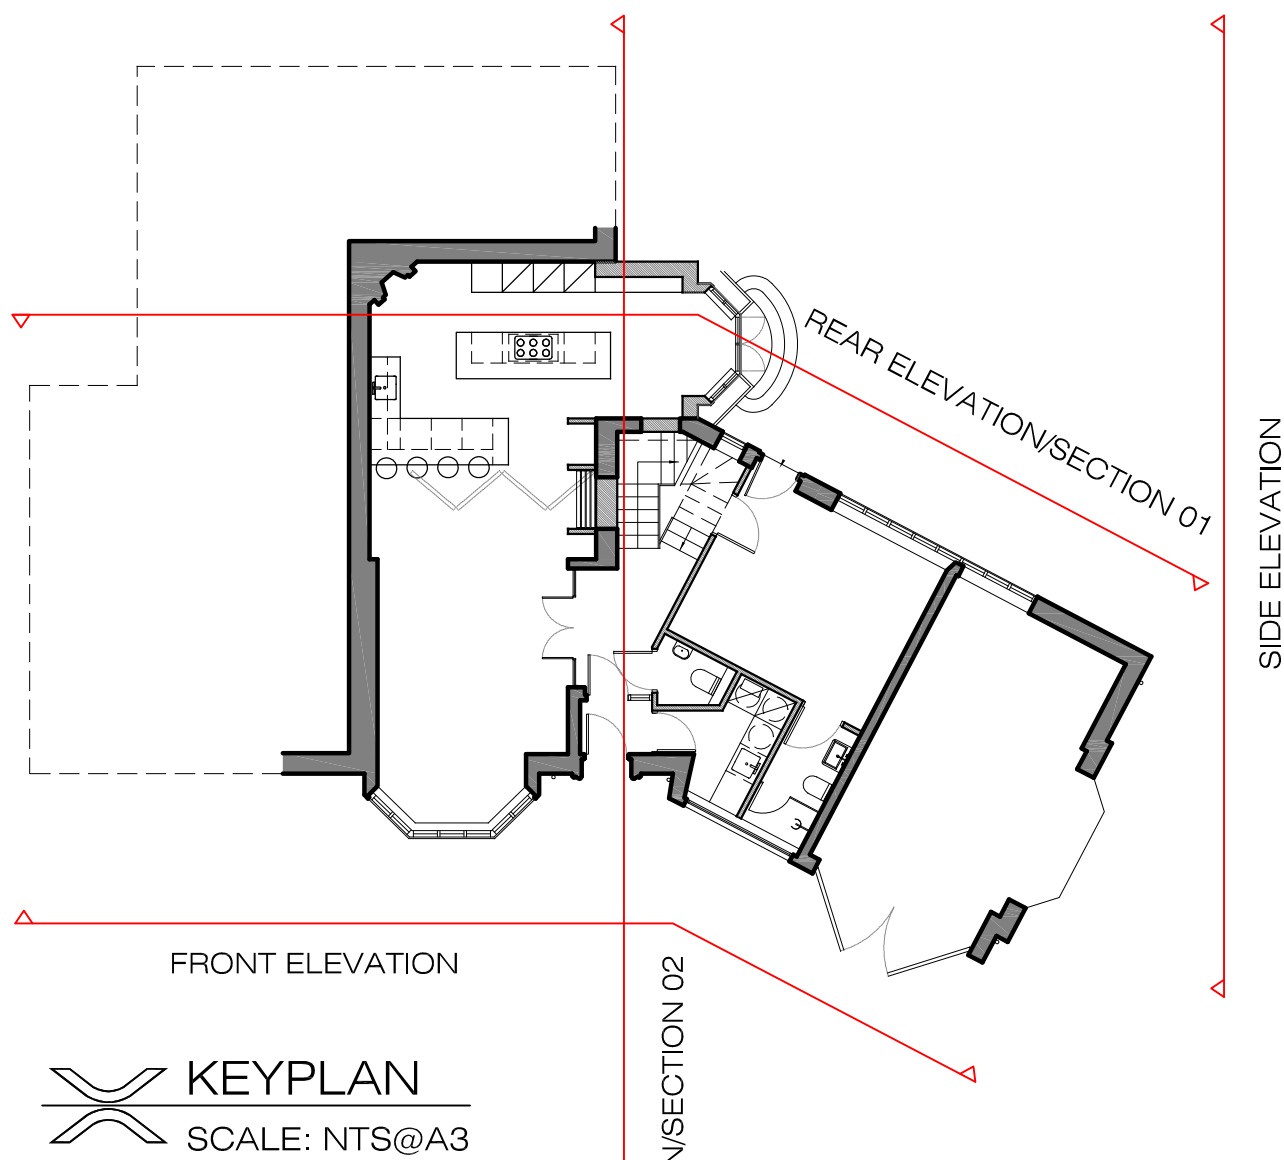

PROPOSED SIDE ELEVATION
SCALE 1:100@A3 PA-06