


COUNTY OF MIDDLESEX

PLAN.

MIDLAND RAILWAY.

(ADDITIONAL POWERS SESSION, 1880.)

TOTTENHAM & HAMPSTEAD NORTH CURVE.


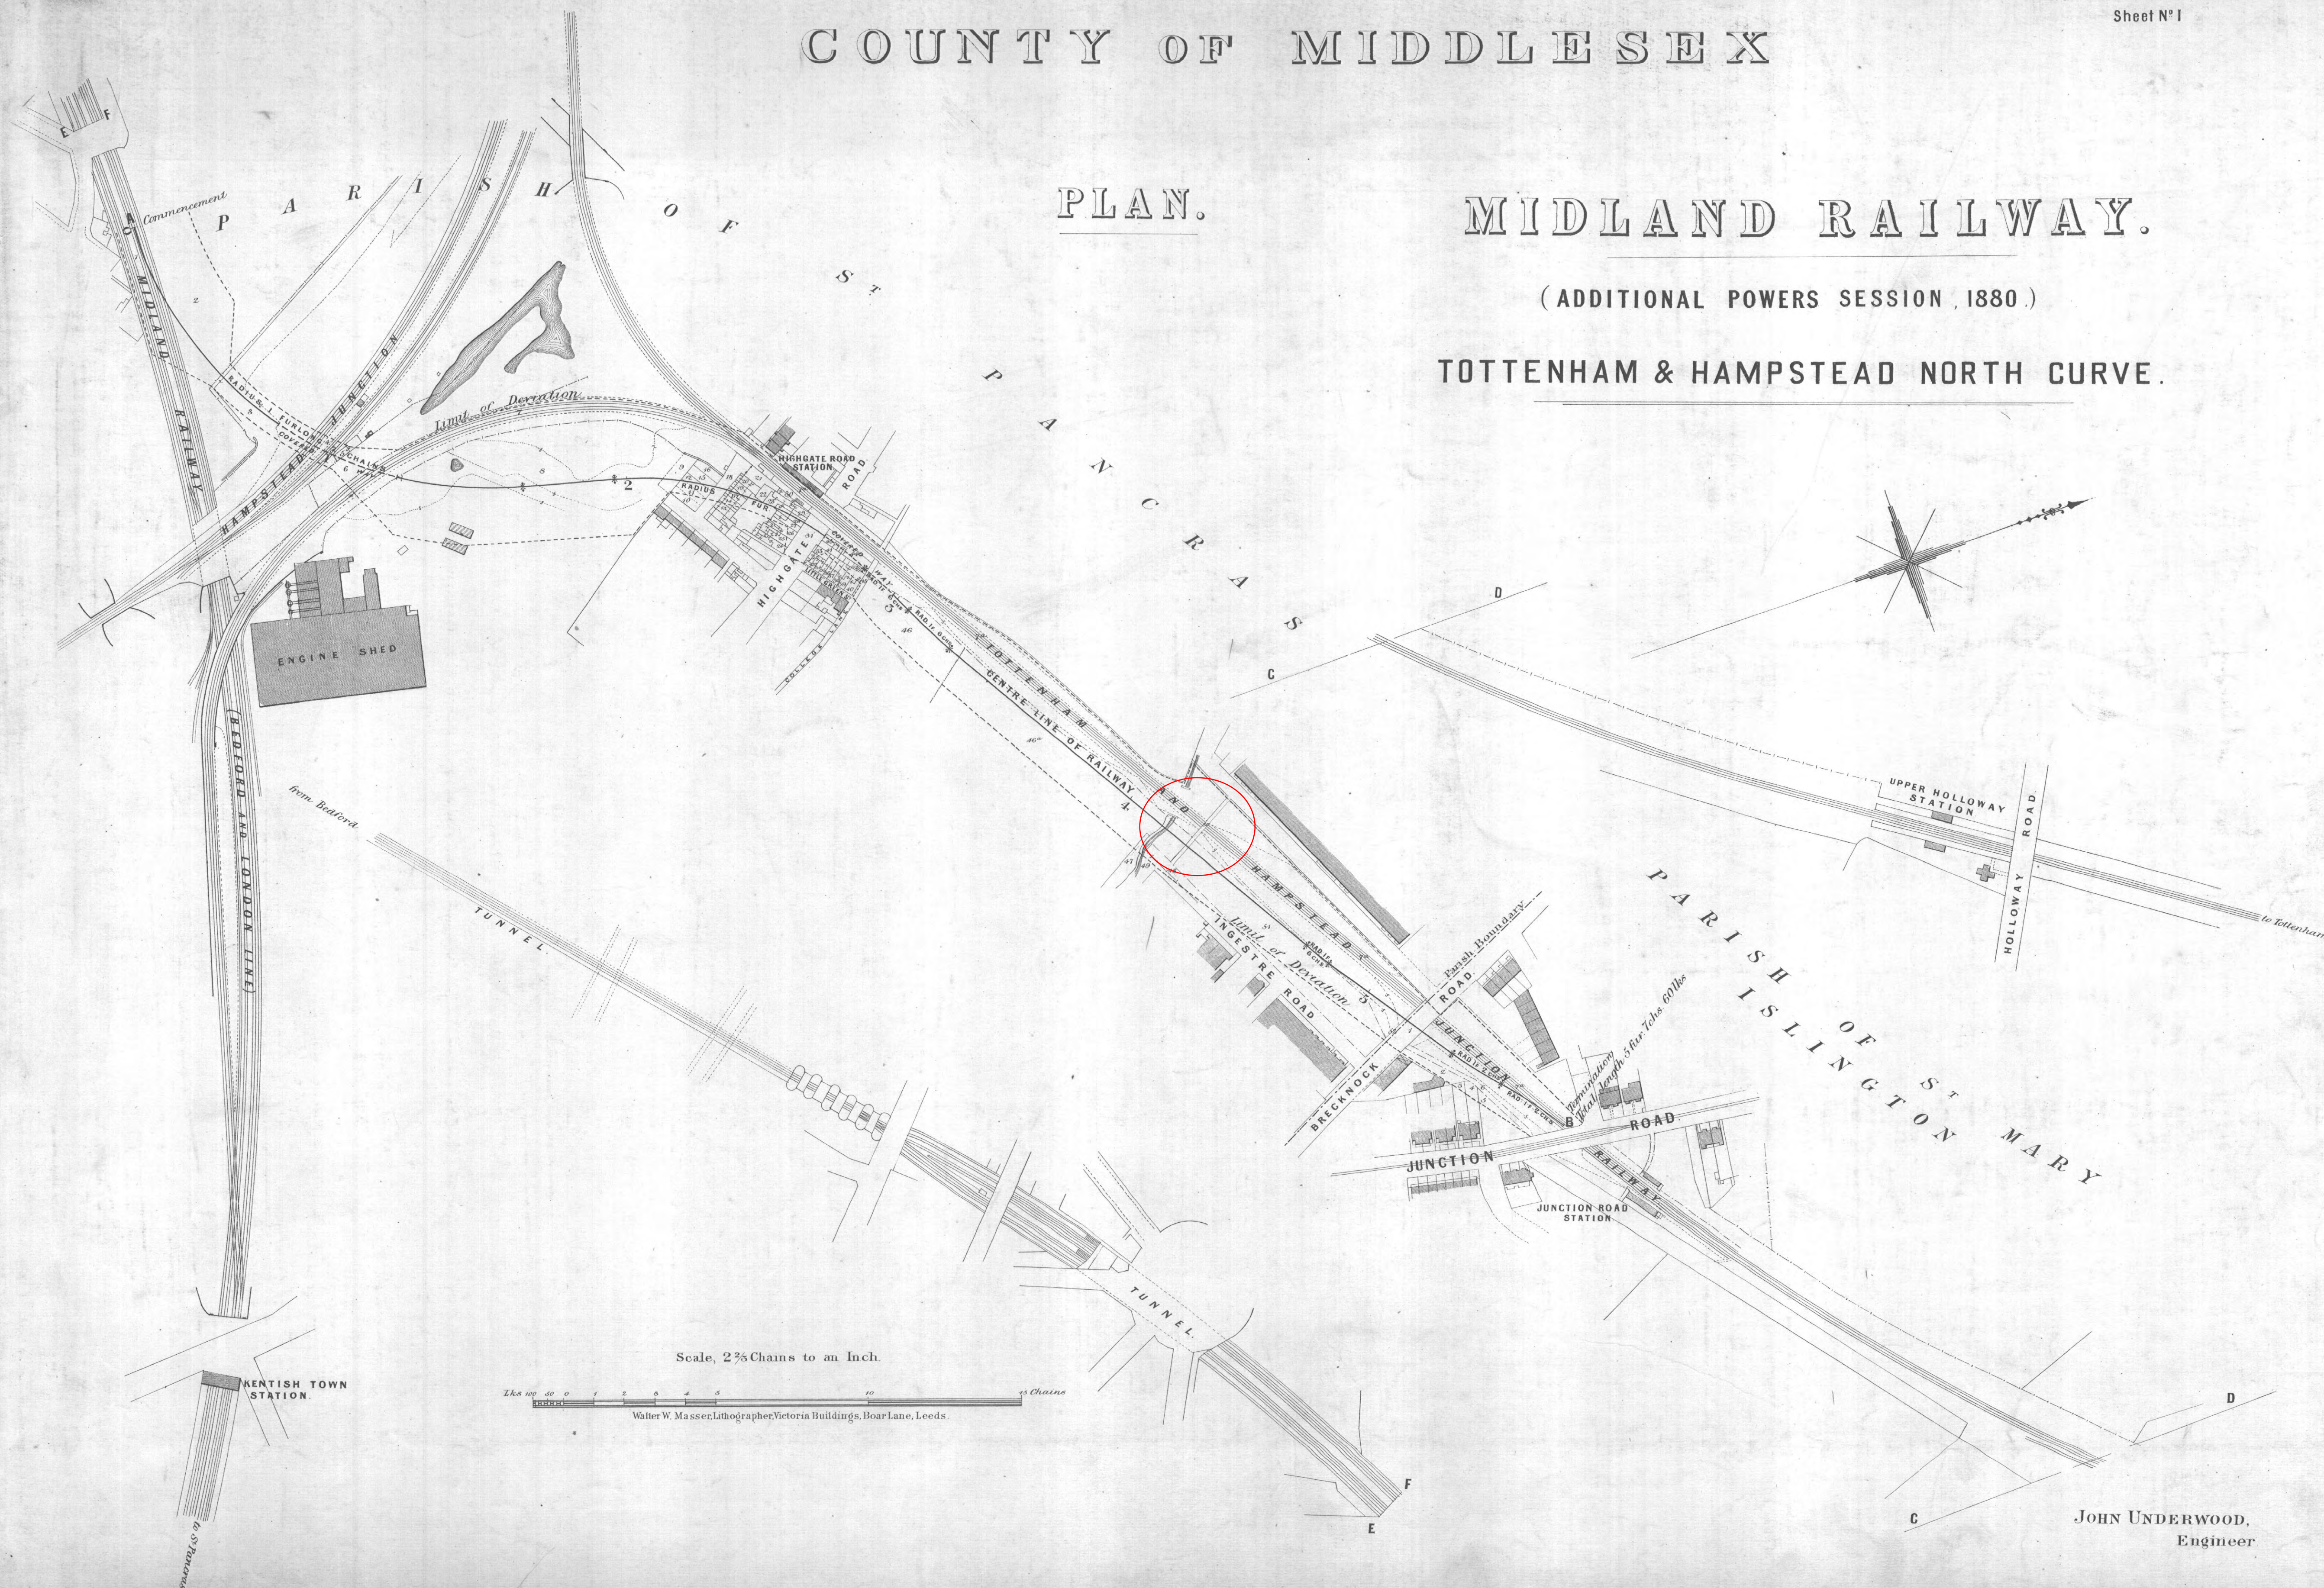


MIDLAND RAILWAY.

(ADDITIONAL POWERS SESSION, 1880.)

TOTTENHAM & HAMPSTEAD NORTH CURVE.

T. & H. NORTH CURVE 20
Sheet N° 2

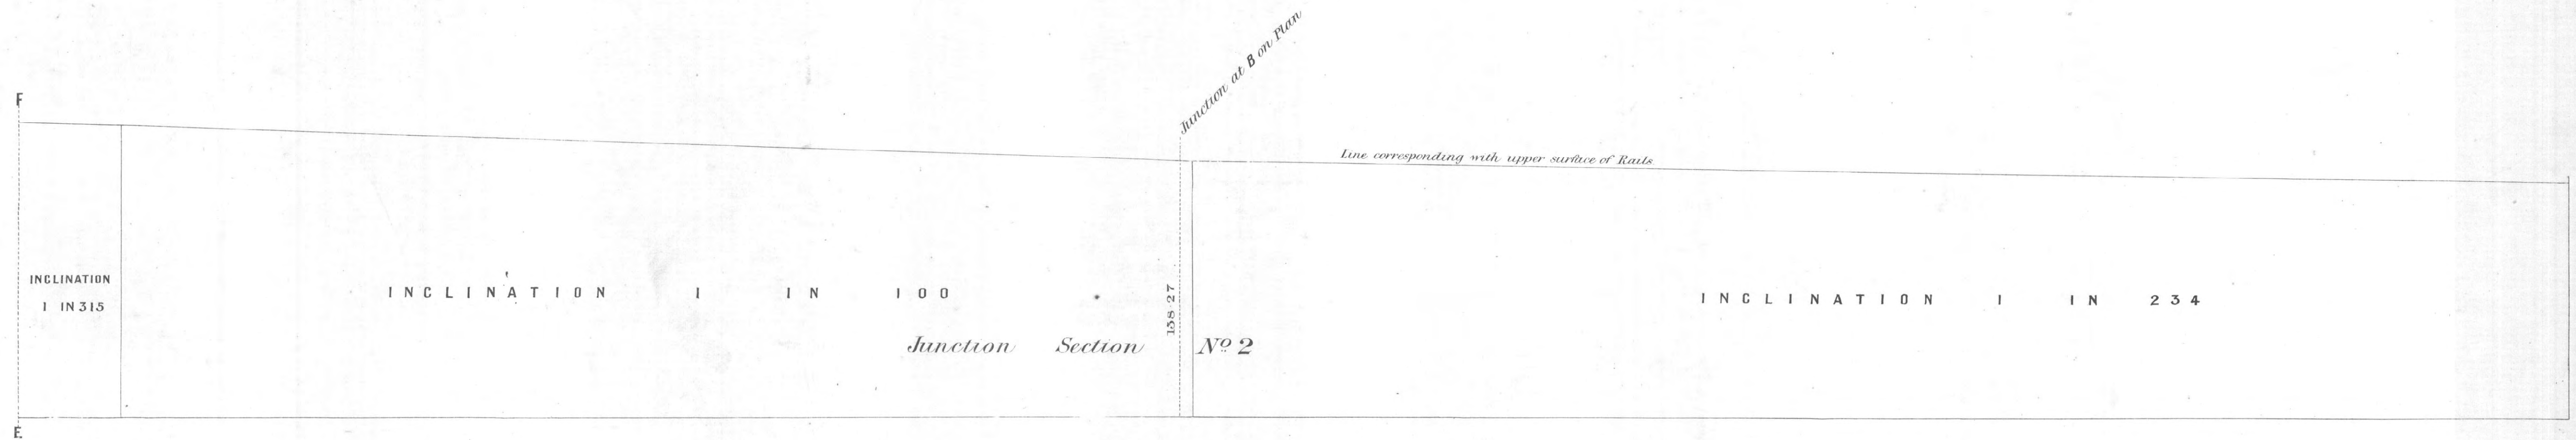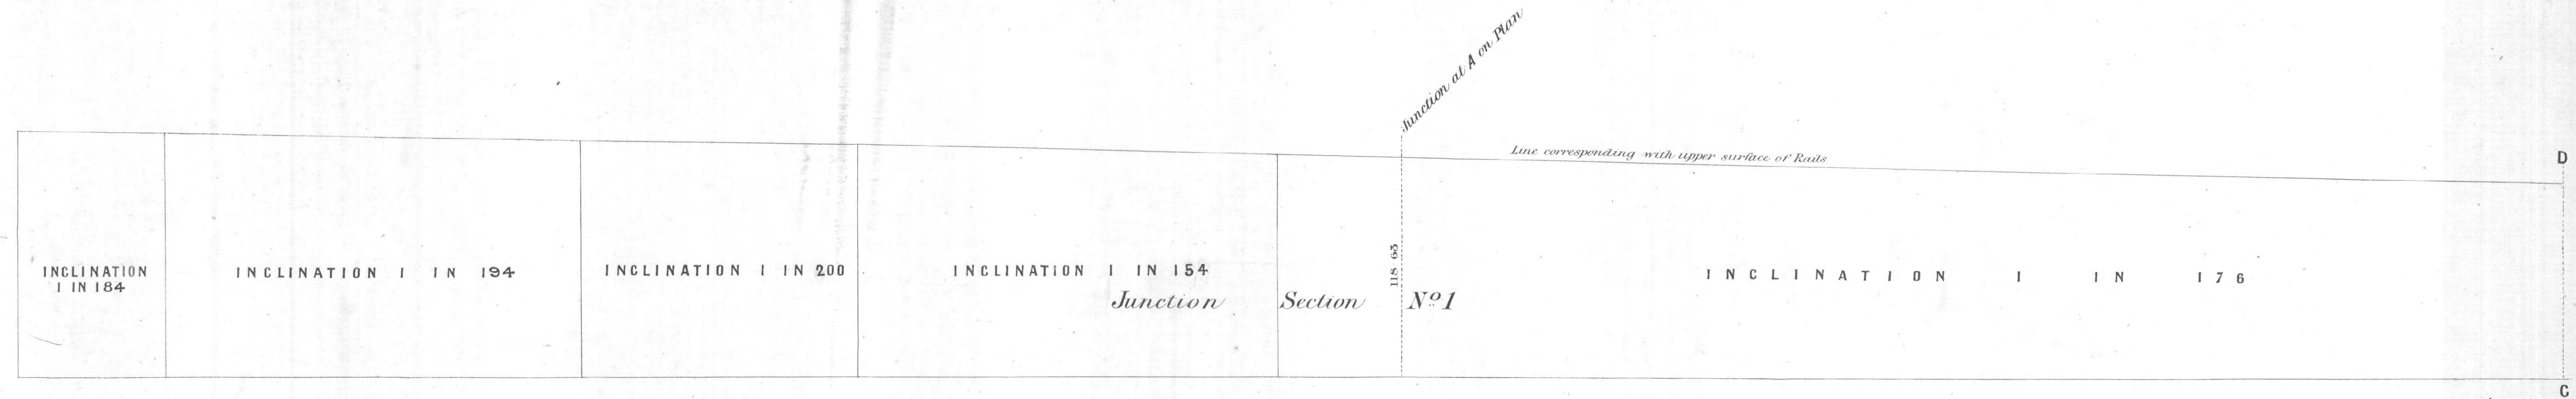

SECTIONS.

