
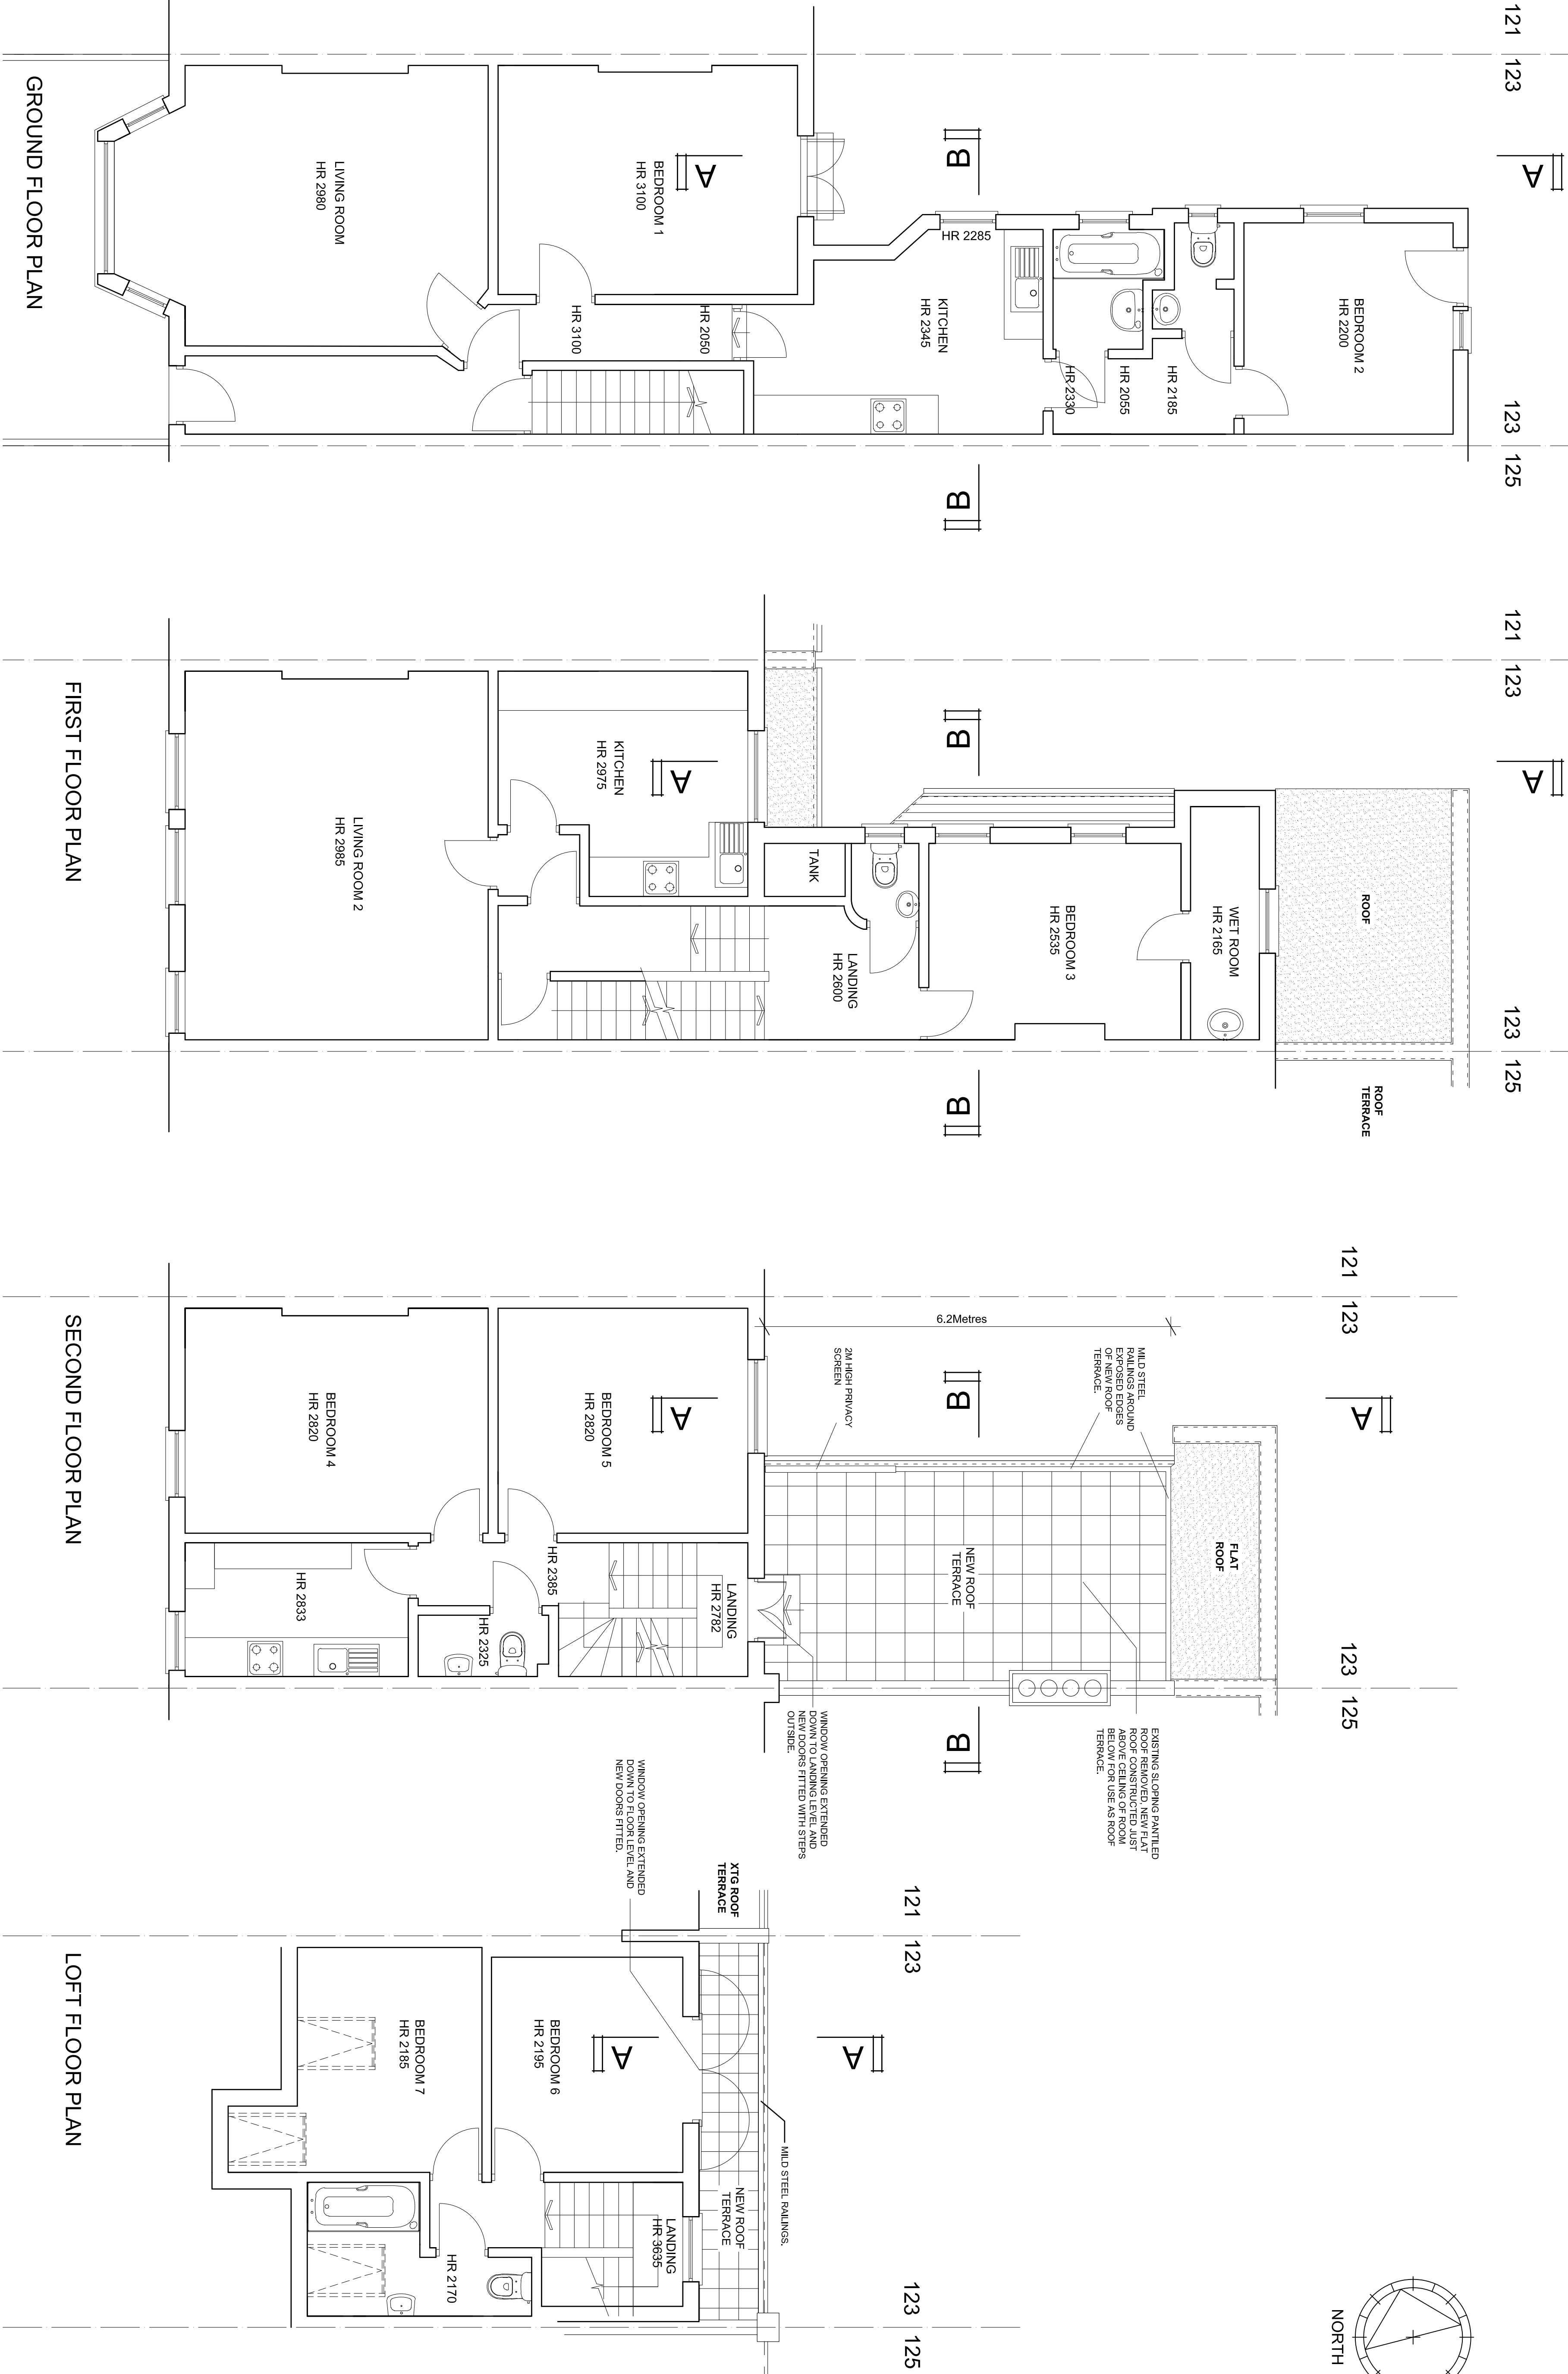


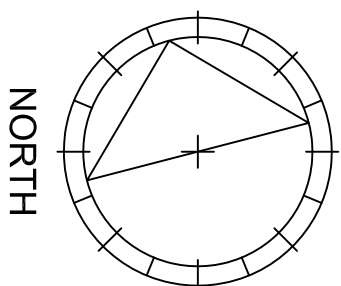

REVISIONS			NOTES:			TITLE:			DRAWING:		
Rev	Date	Detail	1. ALL DIMENSIONS TO BE CONFIRMED ON SITE			CARYATID architects			PROPOSED ROOF TERRACES		
A	14-07-2014	PLANNING SUBMISSION	2. DRAWINGS TO BE READ IN CONJUNCTION WITH SPECIFICATION AND ENGINEERS' DRAWINGS.			20 Kings Avenue : Muswell Hill LONDON : N10 1PB Tel : 020 8444 6197			FLAT 3, 123 GOLDHURST TERRACE, LONDON NW6 3EX		
			© Caryatid Ltd 2014			Date : 10-07-2014	Drawn By : mjl	Scale : 1:50 (A1) 1:100 (A3)	Revision : A	Drawn No. : 1408-11	PROPOSED PLANS