





ELEVATION 1 [REAR] AS EXISTING

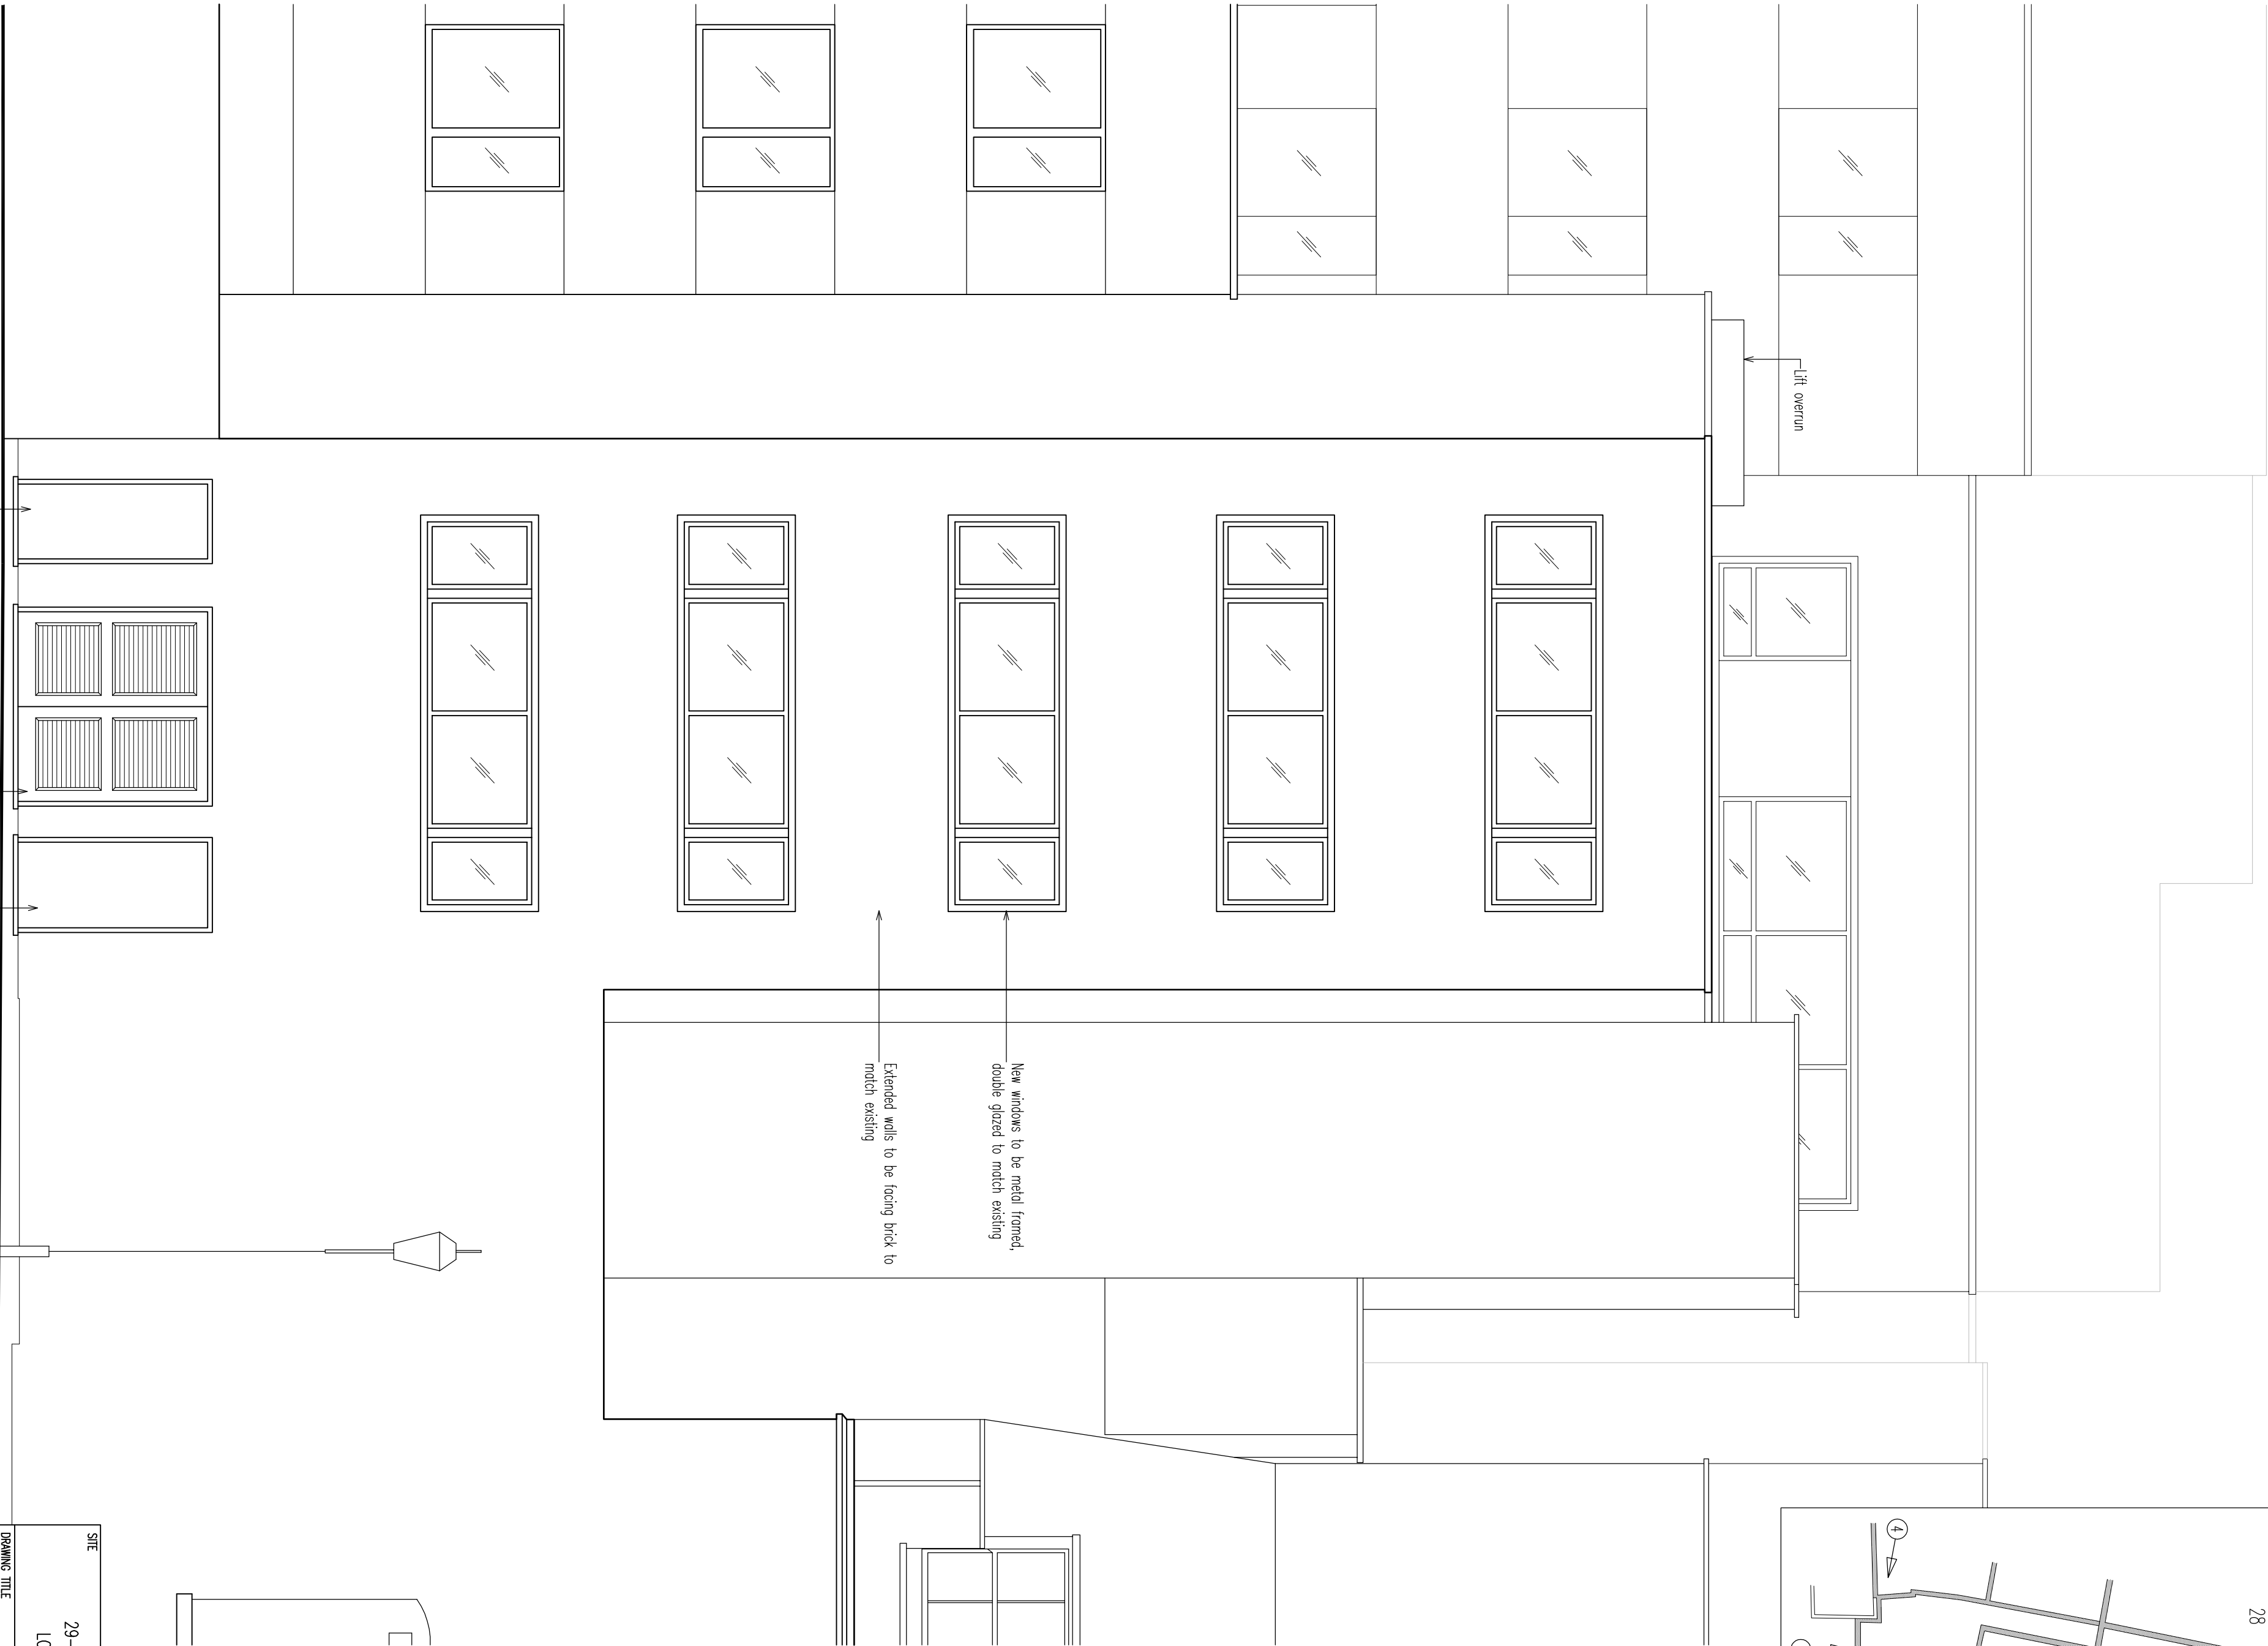

ELEVATION 1 [REAR] AS PROPOSED

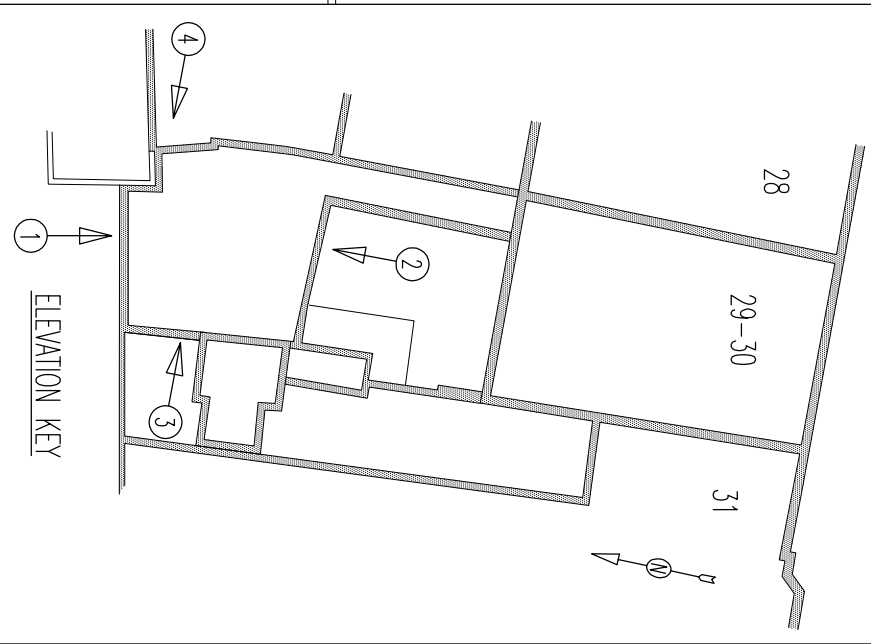

SITE

29-30 HIGH HOLBORN
LONDON WC1V 6AZ

DRAWING TITLE

ELEVATION 1 AS EXISTING AND PROPOSED

Scale	1:50 A4	Job	Proj. No.	Rev
Date	12/14	12/15	46	
Drawn				

COPYRIGHT:- The contents of this drawing may not be reproduced in whole or in part without the written permission of Draper Neal Associates