




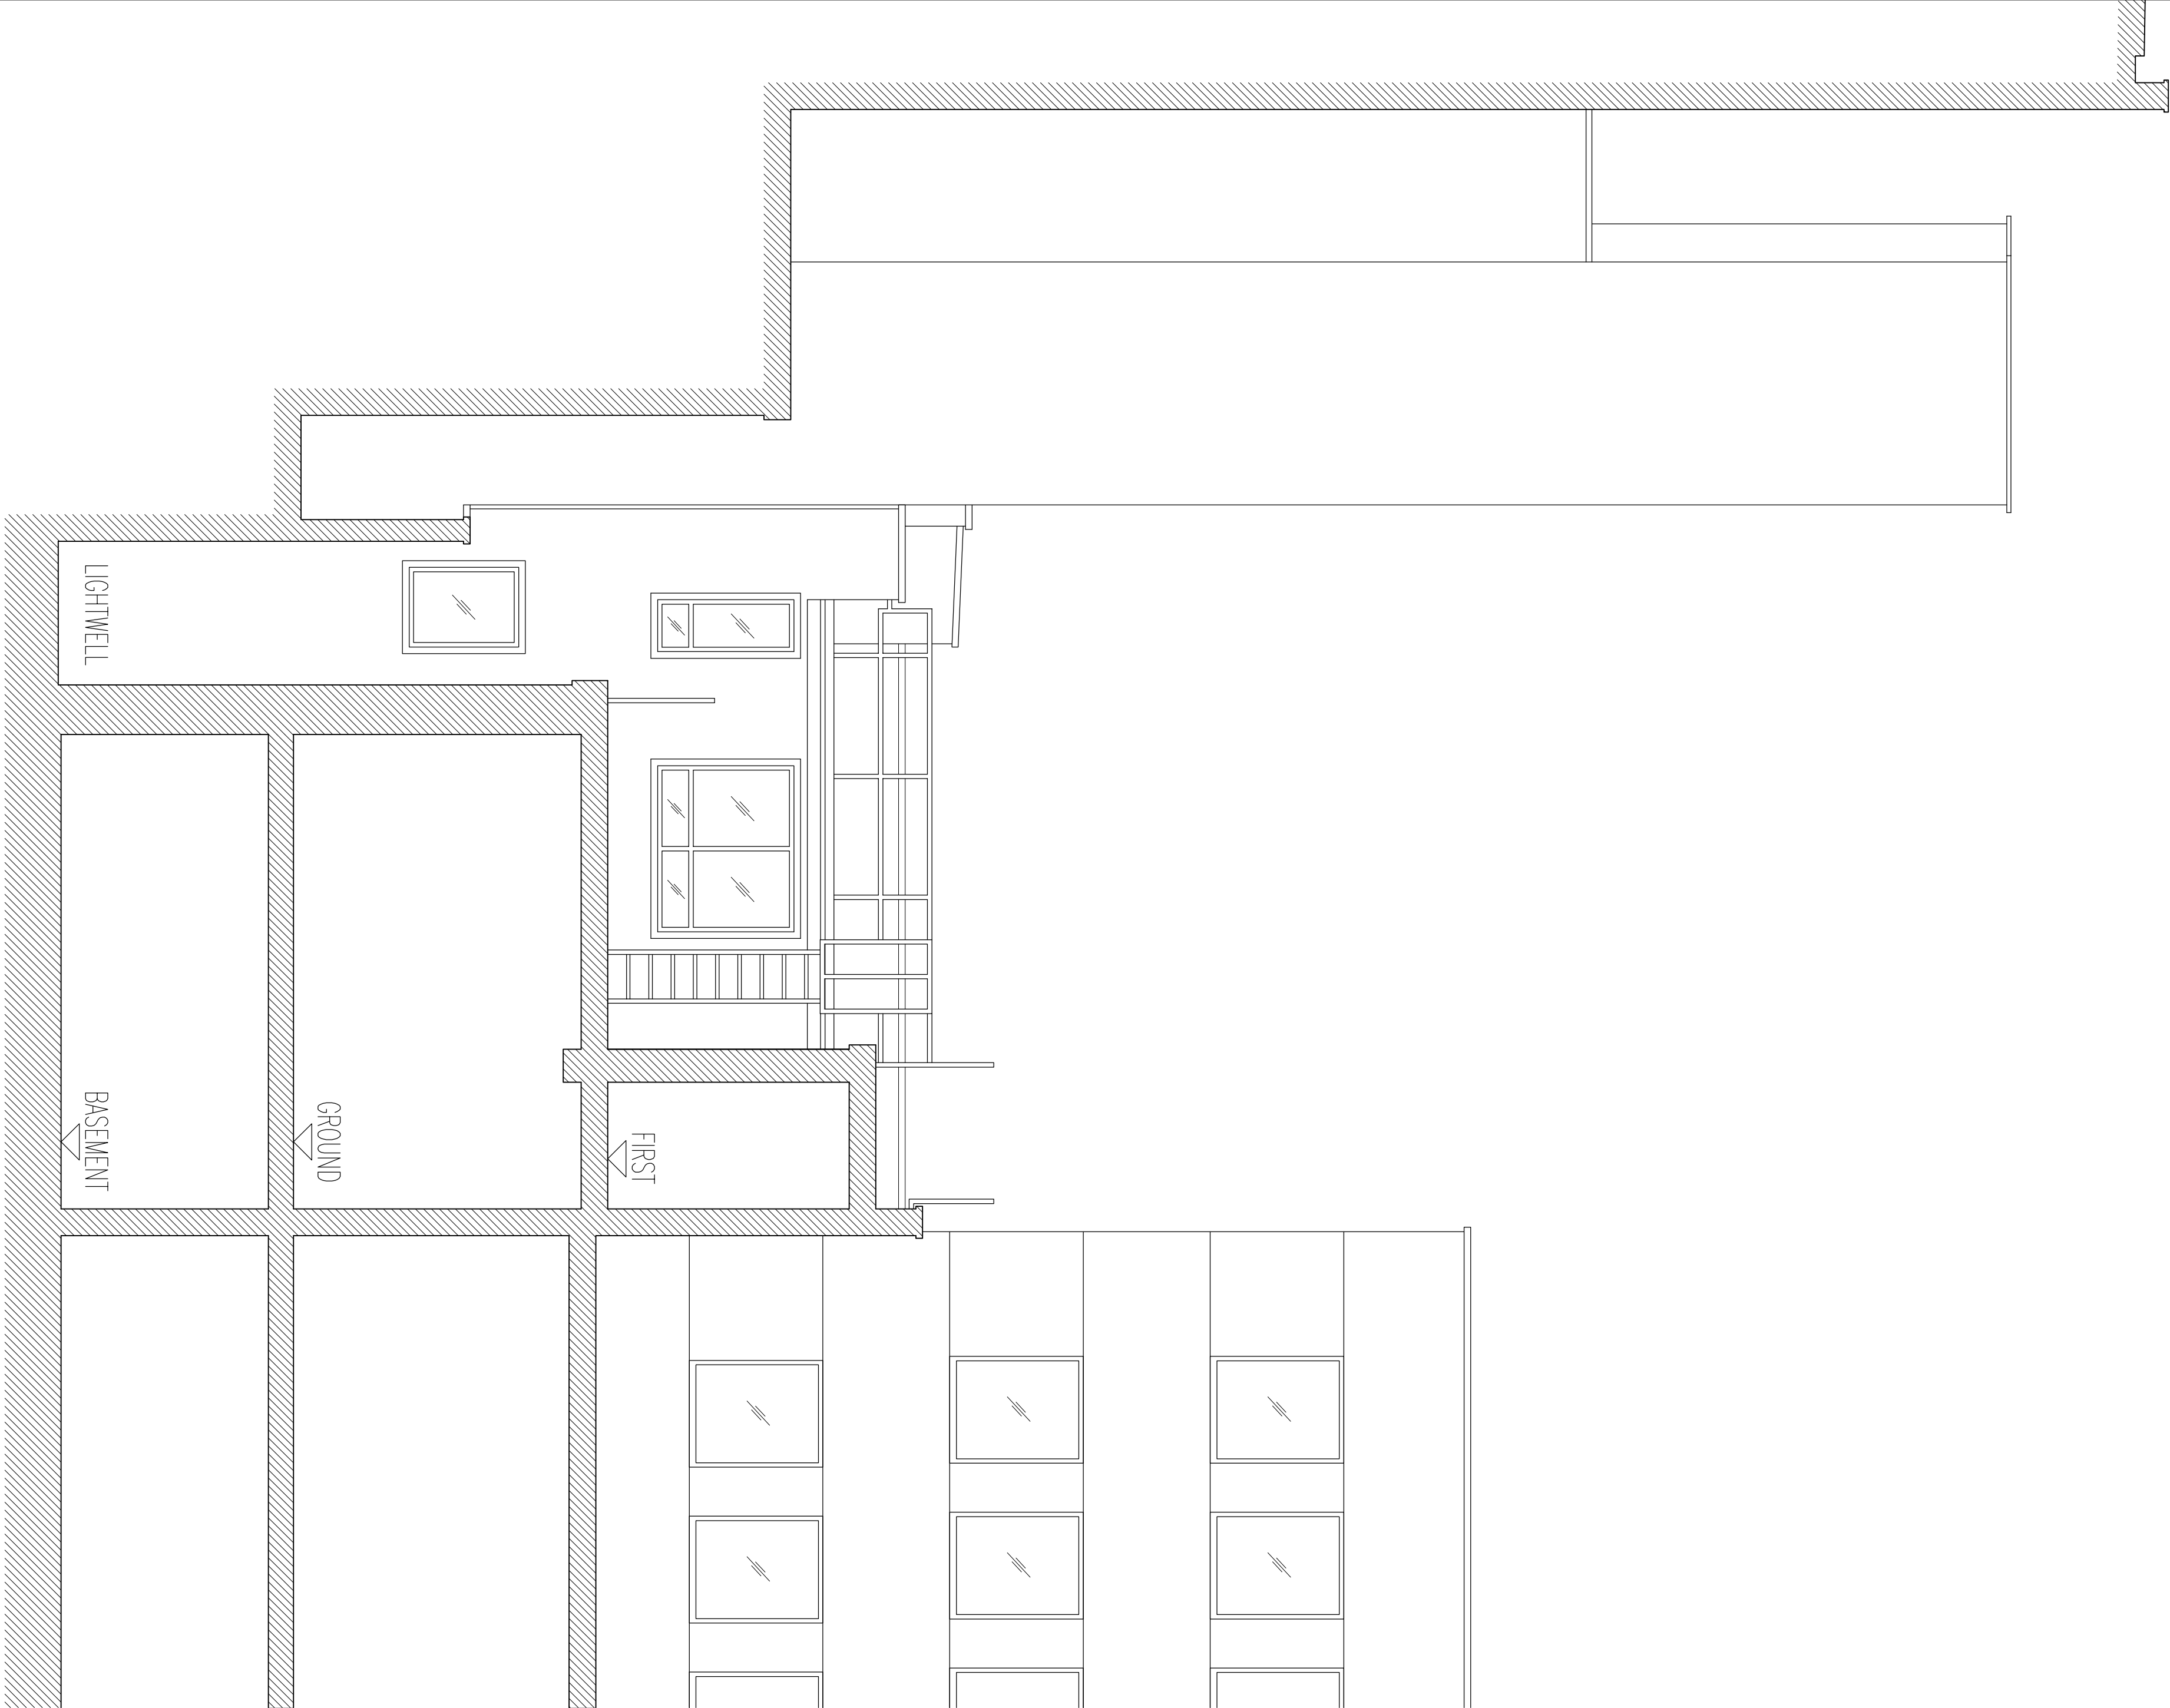

ELEVATION 2 [INNER] AS EXISTING

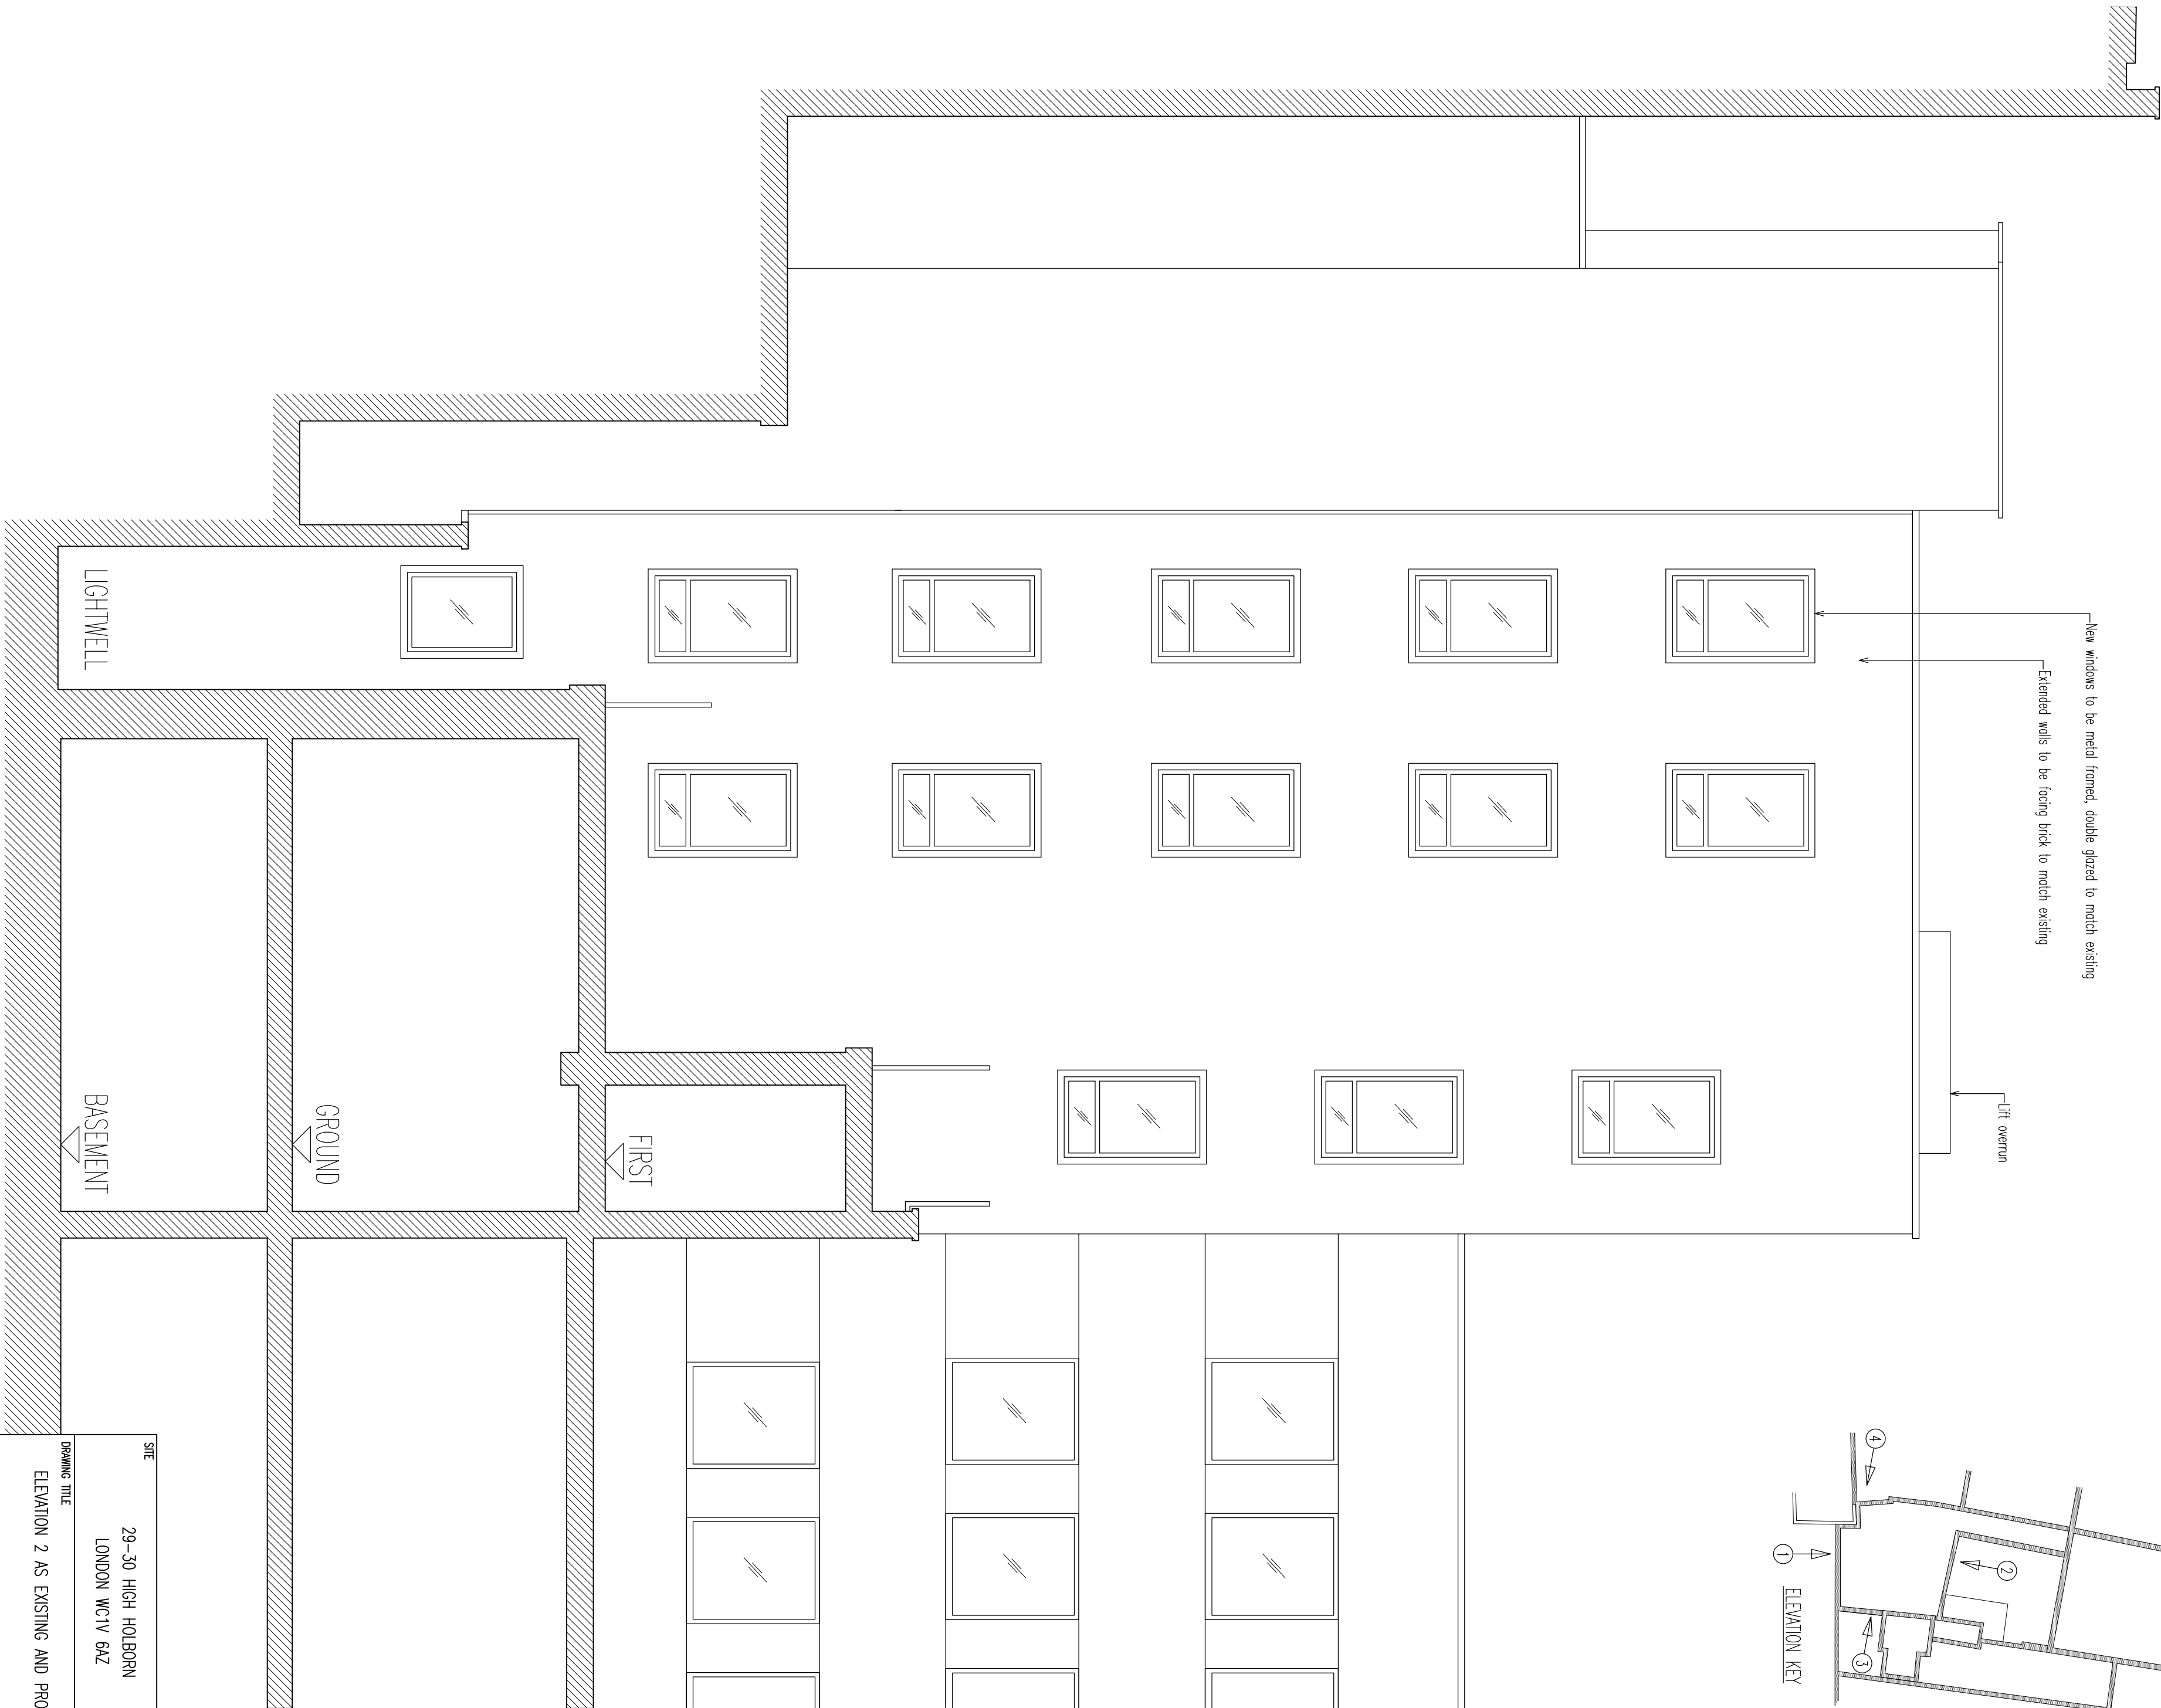

ELEVATION 2 [INNER] AS PROPOSED

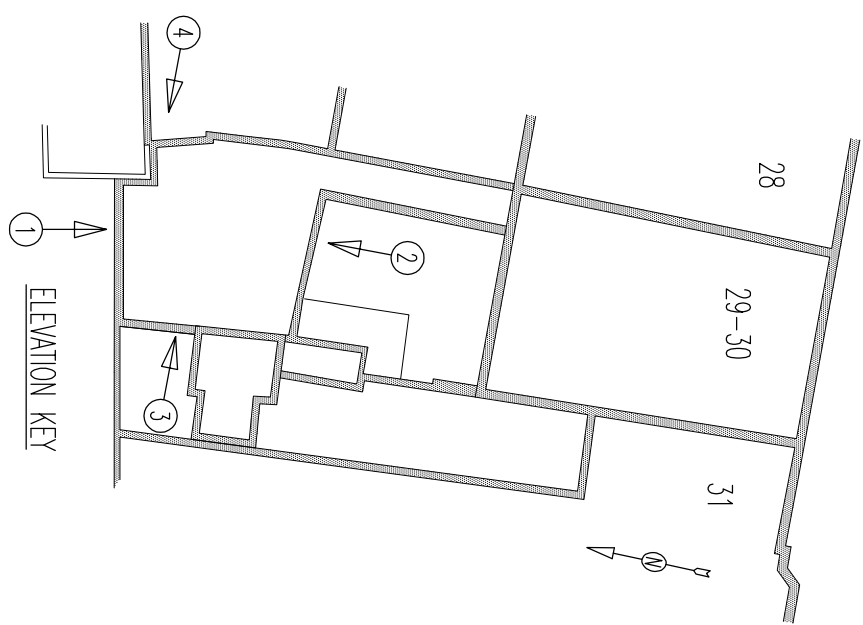

SITE

29-30 HIGH HOLBORN
LONDON WC1V 6AZ

DRAWING TITLE

ELEVATION 2 AS EXISTING AND PROPOSED

Scale	1:50 MM	Job	Dwg No.	Rev
Date	14th JUL 2014	1255	47	
Drawn				

COPYRIGHT:- The contents of this drawing may not be reproduced in whole or in part without the written permission of Draper Neal Associates

Draper Neal Associates
ARCHITECTURE AND BUILDING DESIGN
3 GROSVENOR ROAD, SEAFOORD, EAST SUSSEX
BN25 2BL
Tel: 07276 717 587
pna@drapern Neal.co.uk