



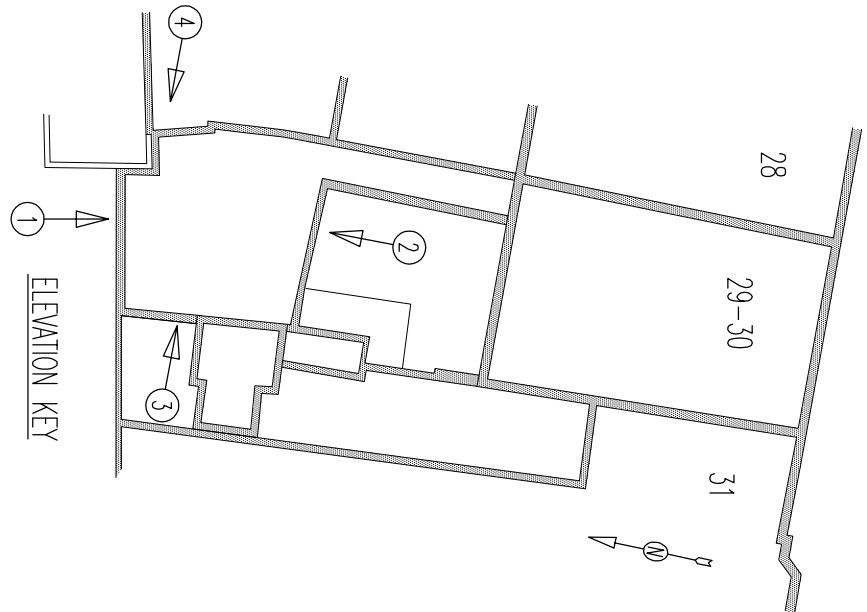

ELEVATION 3 [SIDE] AS EXISTING

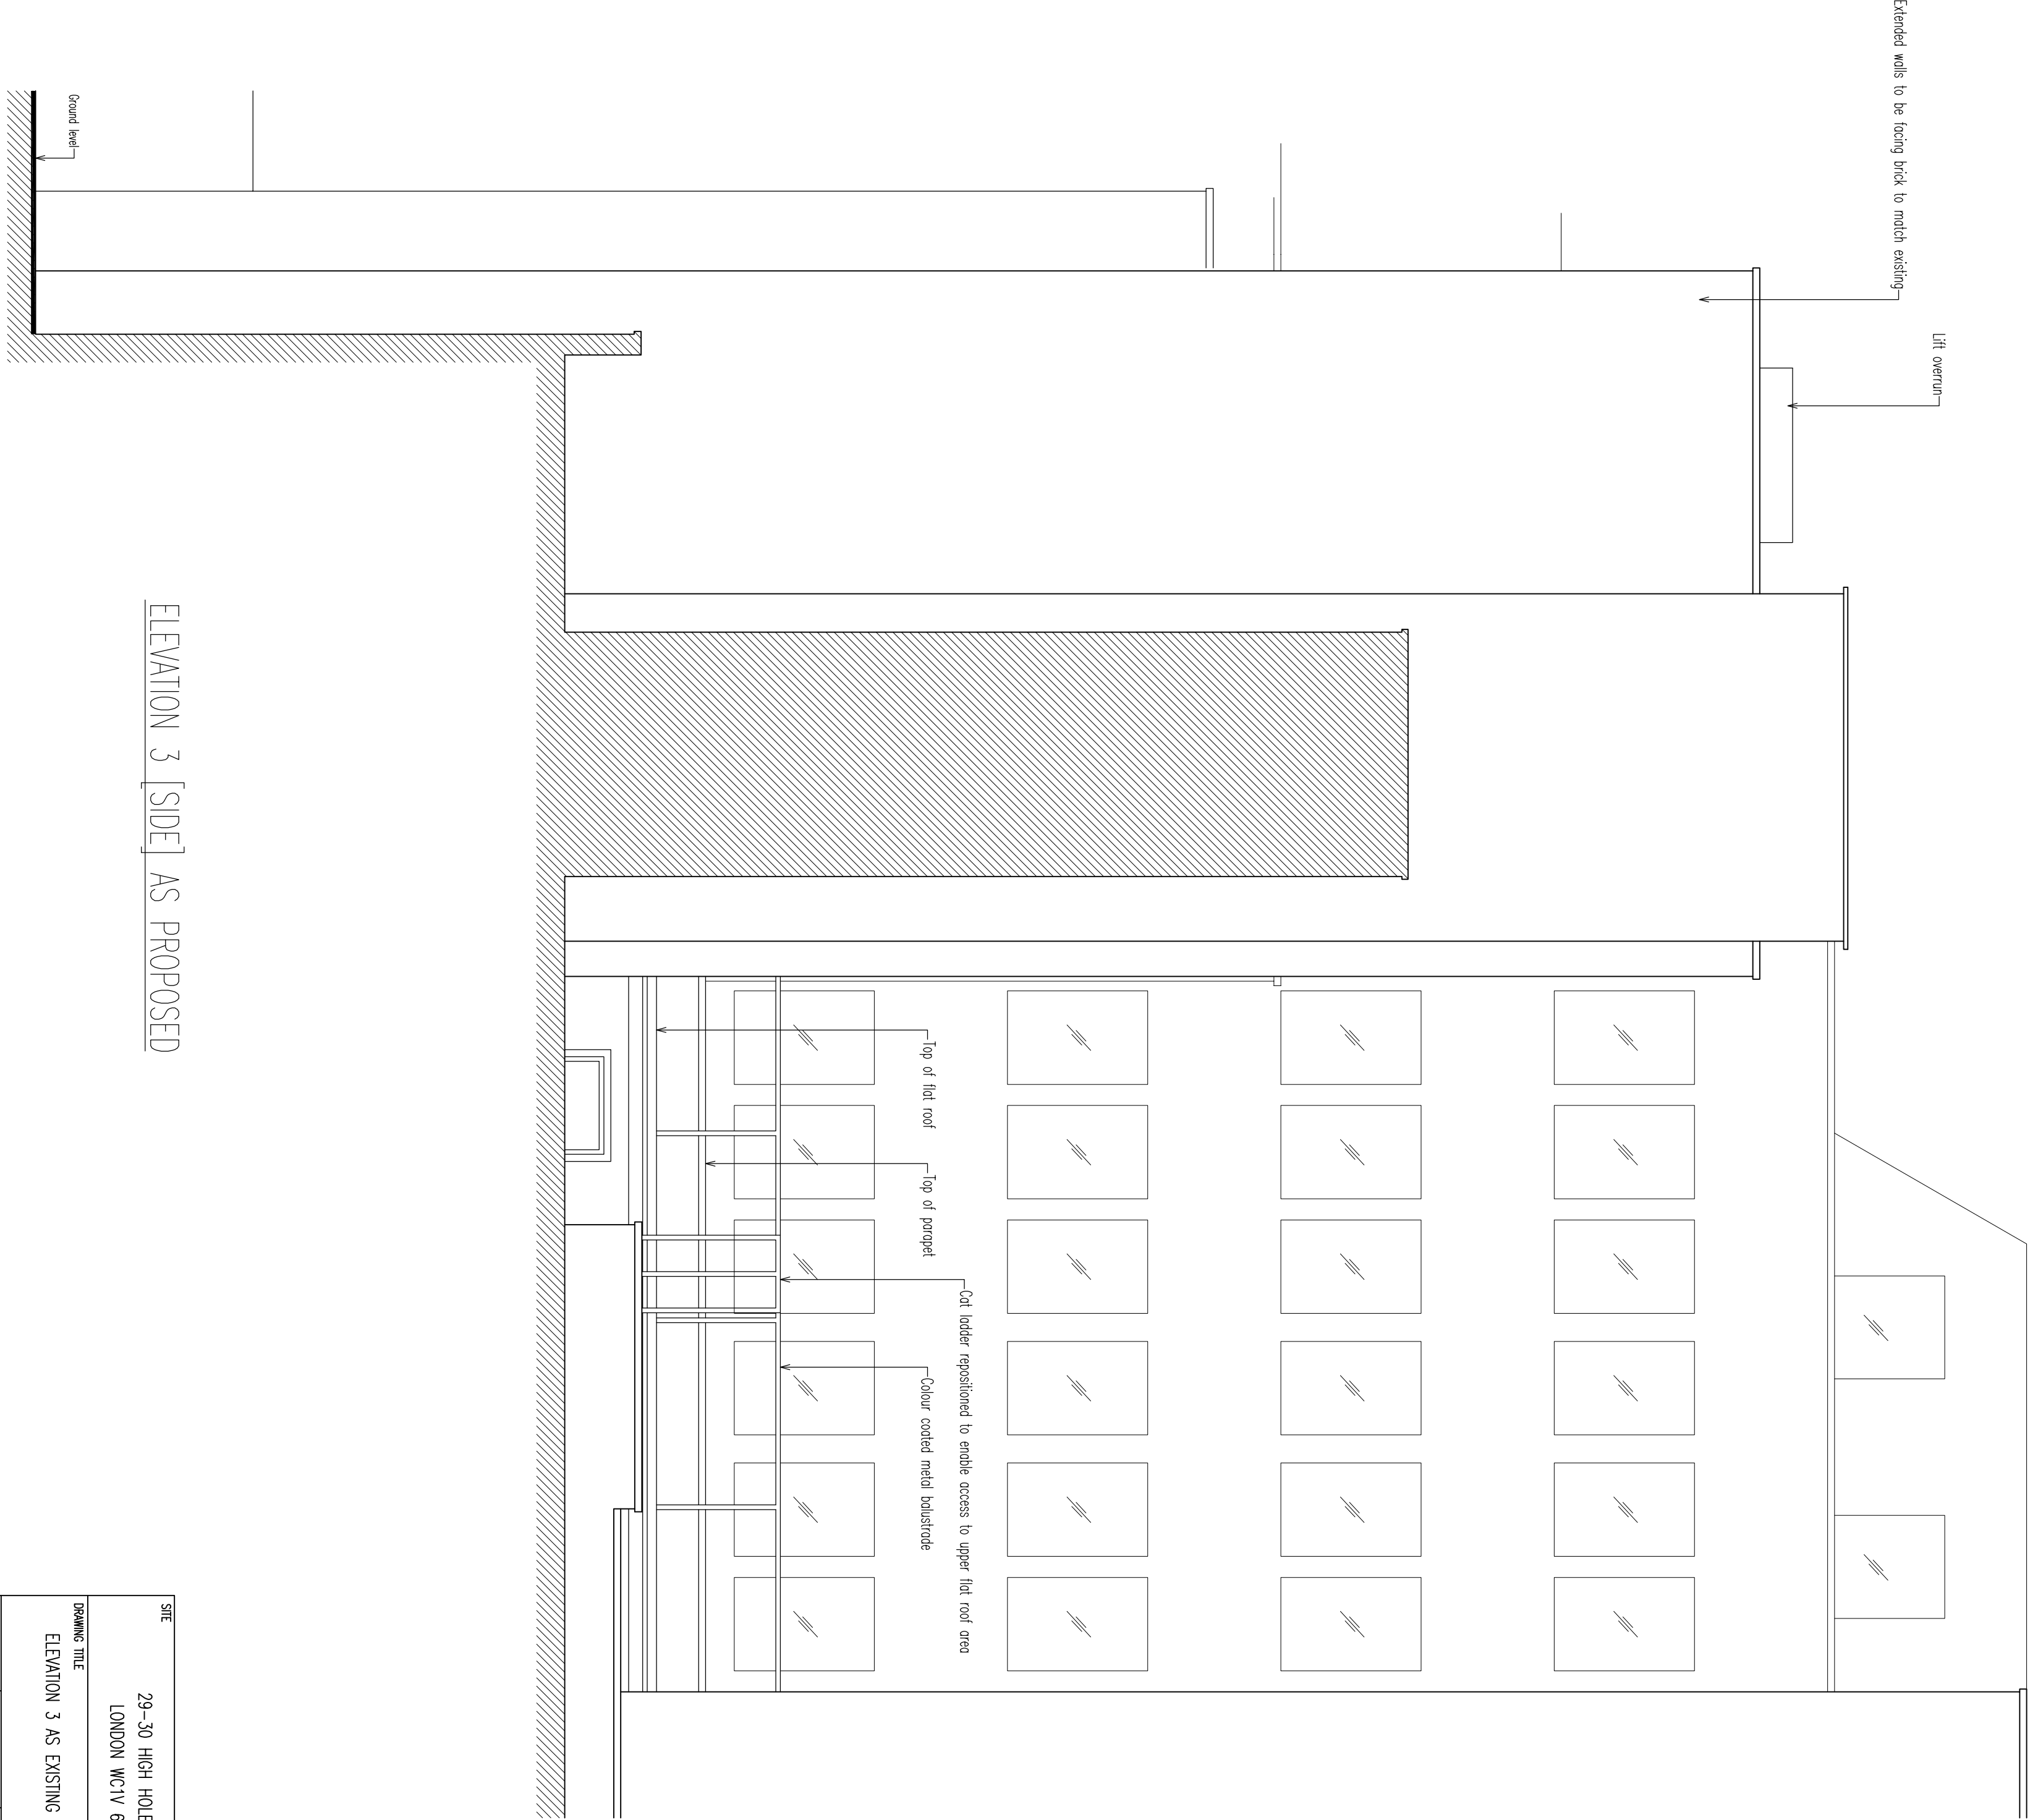

ELEVATION 3 [SIDE] AS PROPOSED

SITE			
29-30 HIGH HOLBORN			
LONDON WC1V 6AZ			
DRAWING TITLE			
ELEVATION 3 AS EXISTING AND PROPOSED			
Scale	Job	Dwg No.	Rev
1:50 mm			

COPYRIGHT - The contents of this drawing may not be reproduced in whole or in part without the written permission of Draper Neal Associates