


ELEVATION 4 [SIDE] AS EXISTING



ELEVATION 4 [SIDE] AS PROPOSED

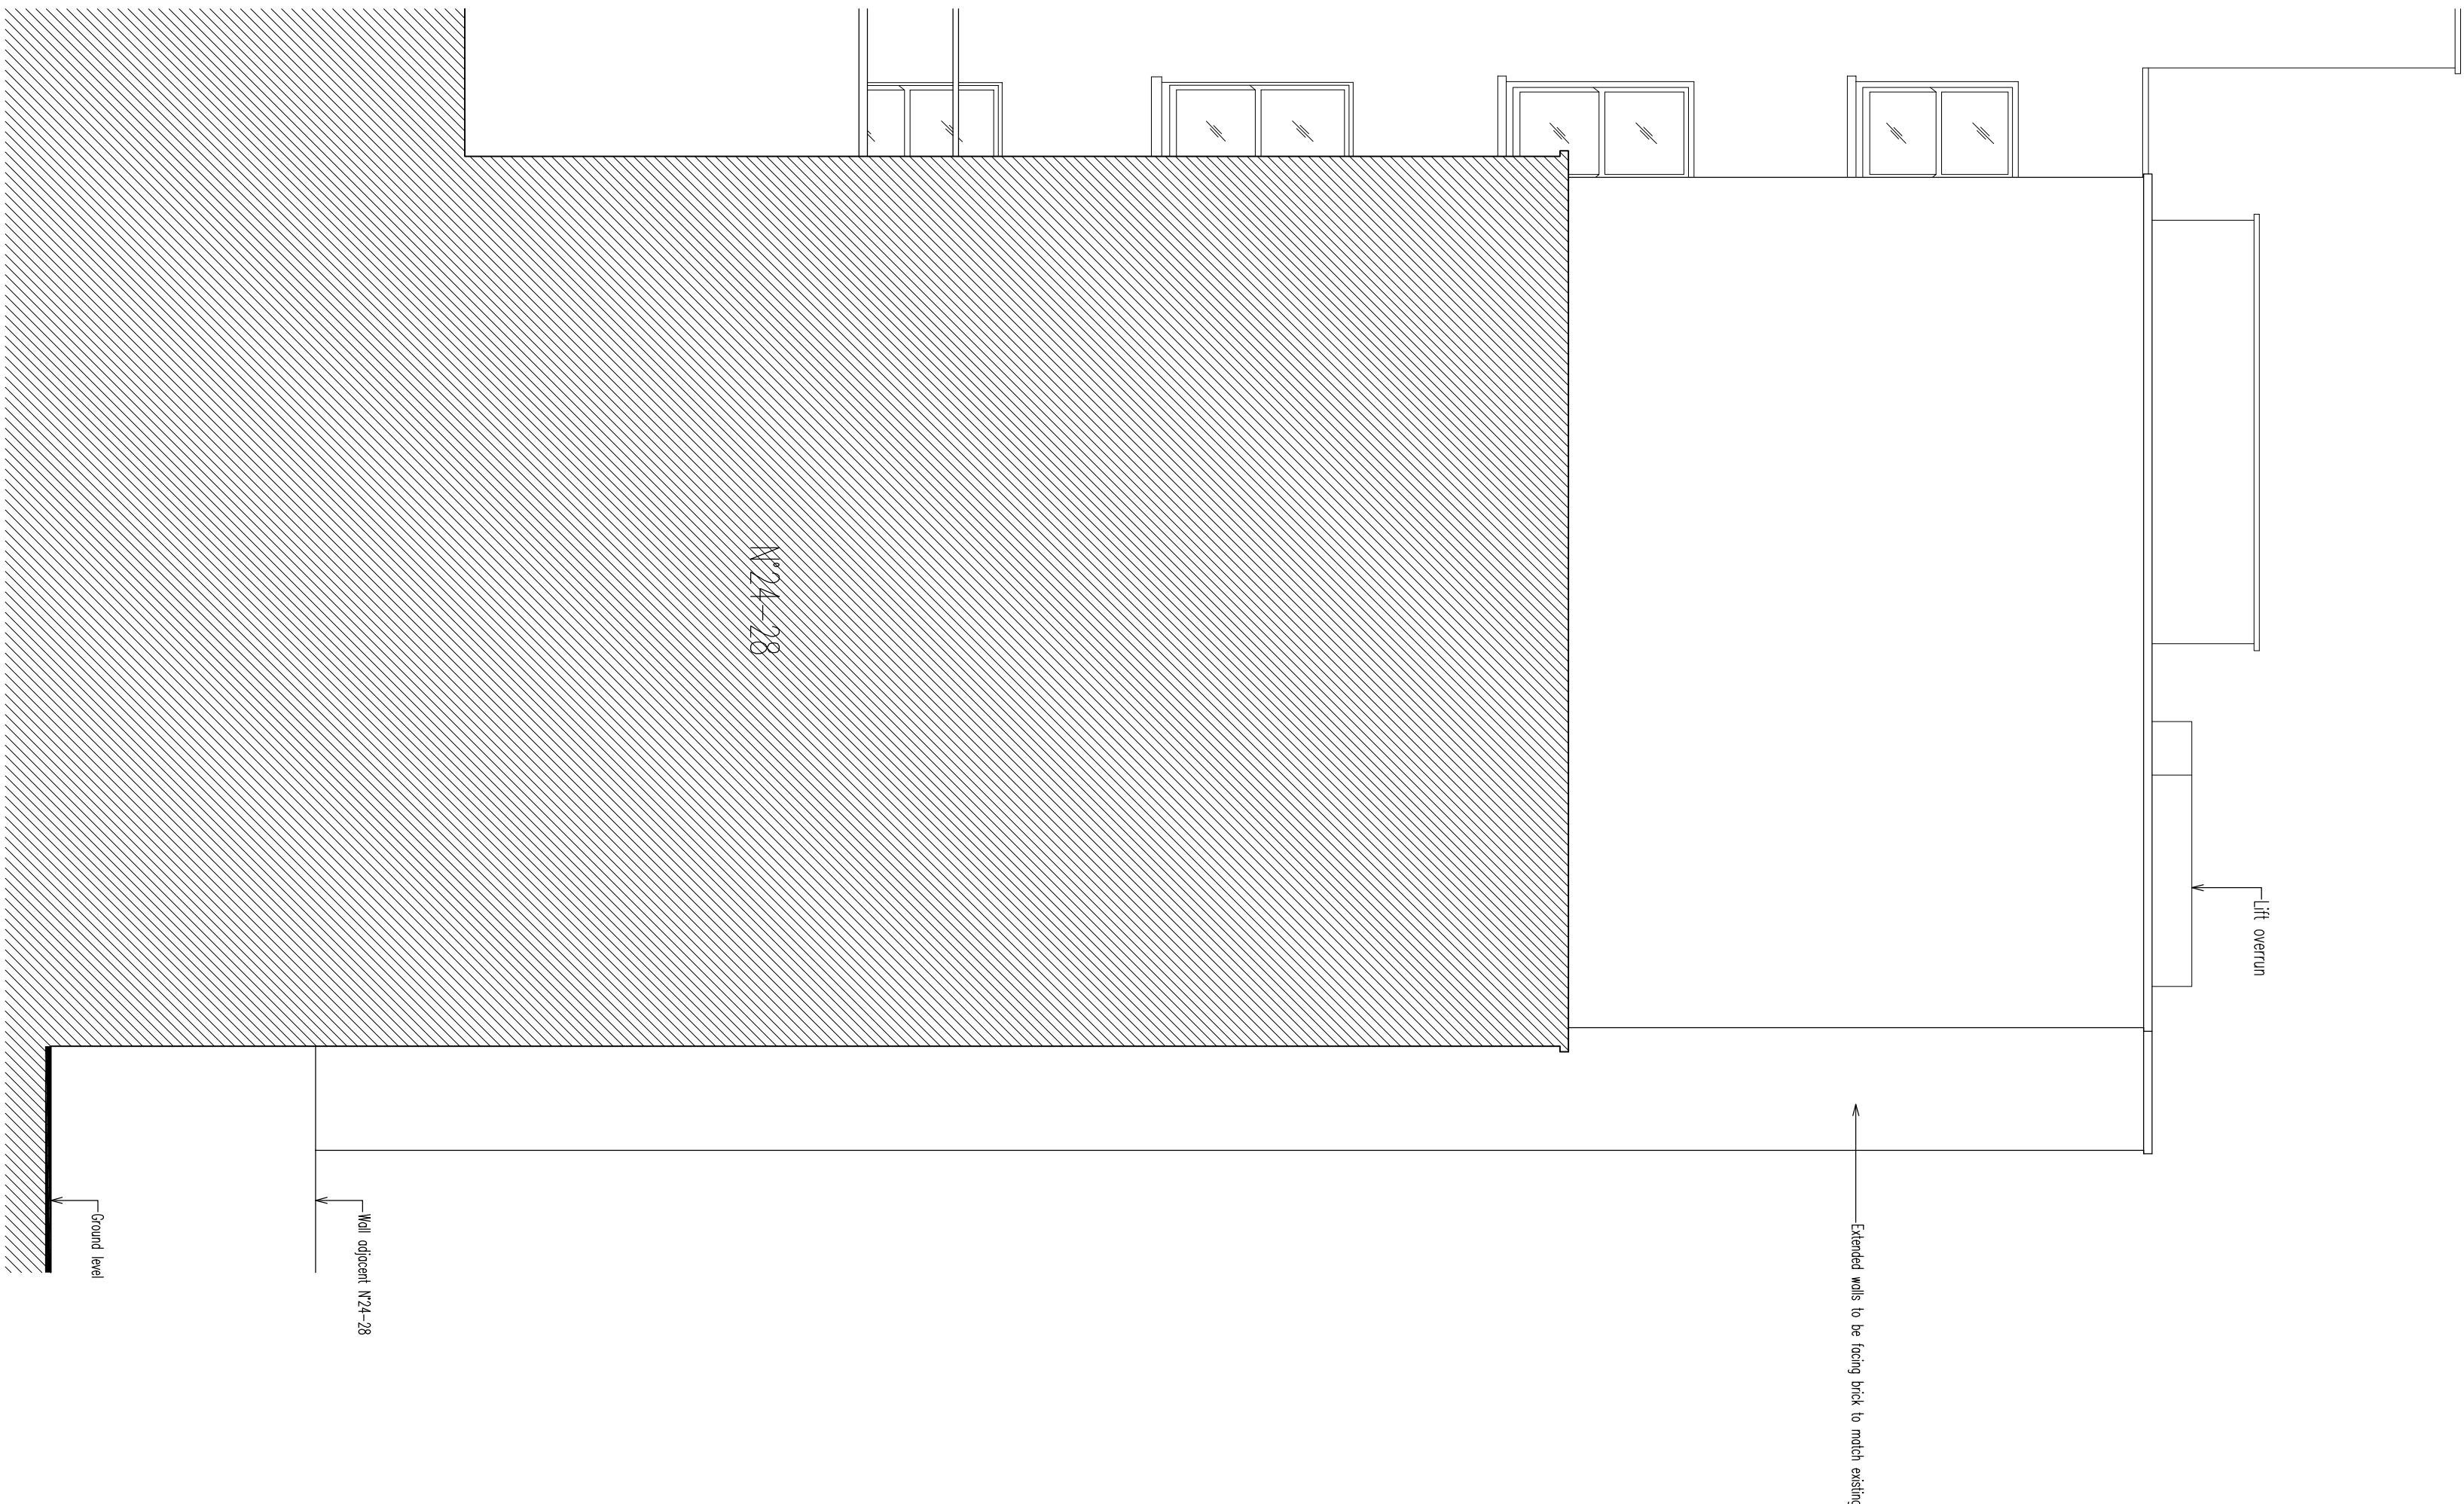

SITE 29-30 HIGH HOLBORN LONDON WC1V 6AZ

DRAWING TITLE ELEVATION 4 AS EXISTING AND PROPOSED

Scale	1:50 MM	1:50	Dwg No.	Rev
Date	14th SEP 2014	1255	49	
Drawn				

COPYRIGHT:- The contents of this drawing may not be reproduced in whole or in part without the written permission of Draper Neal Associates