


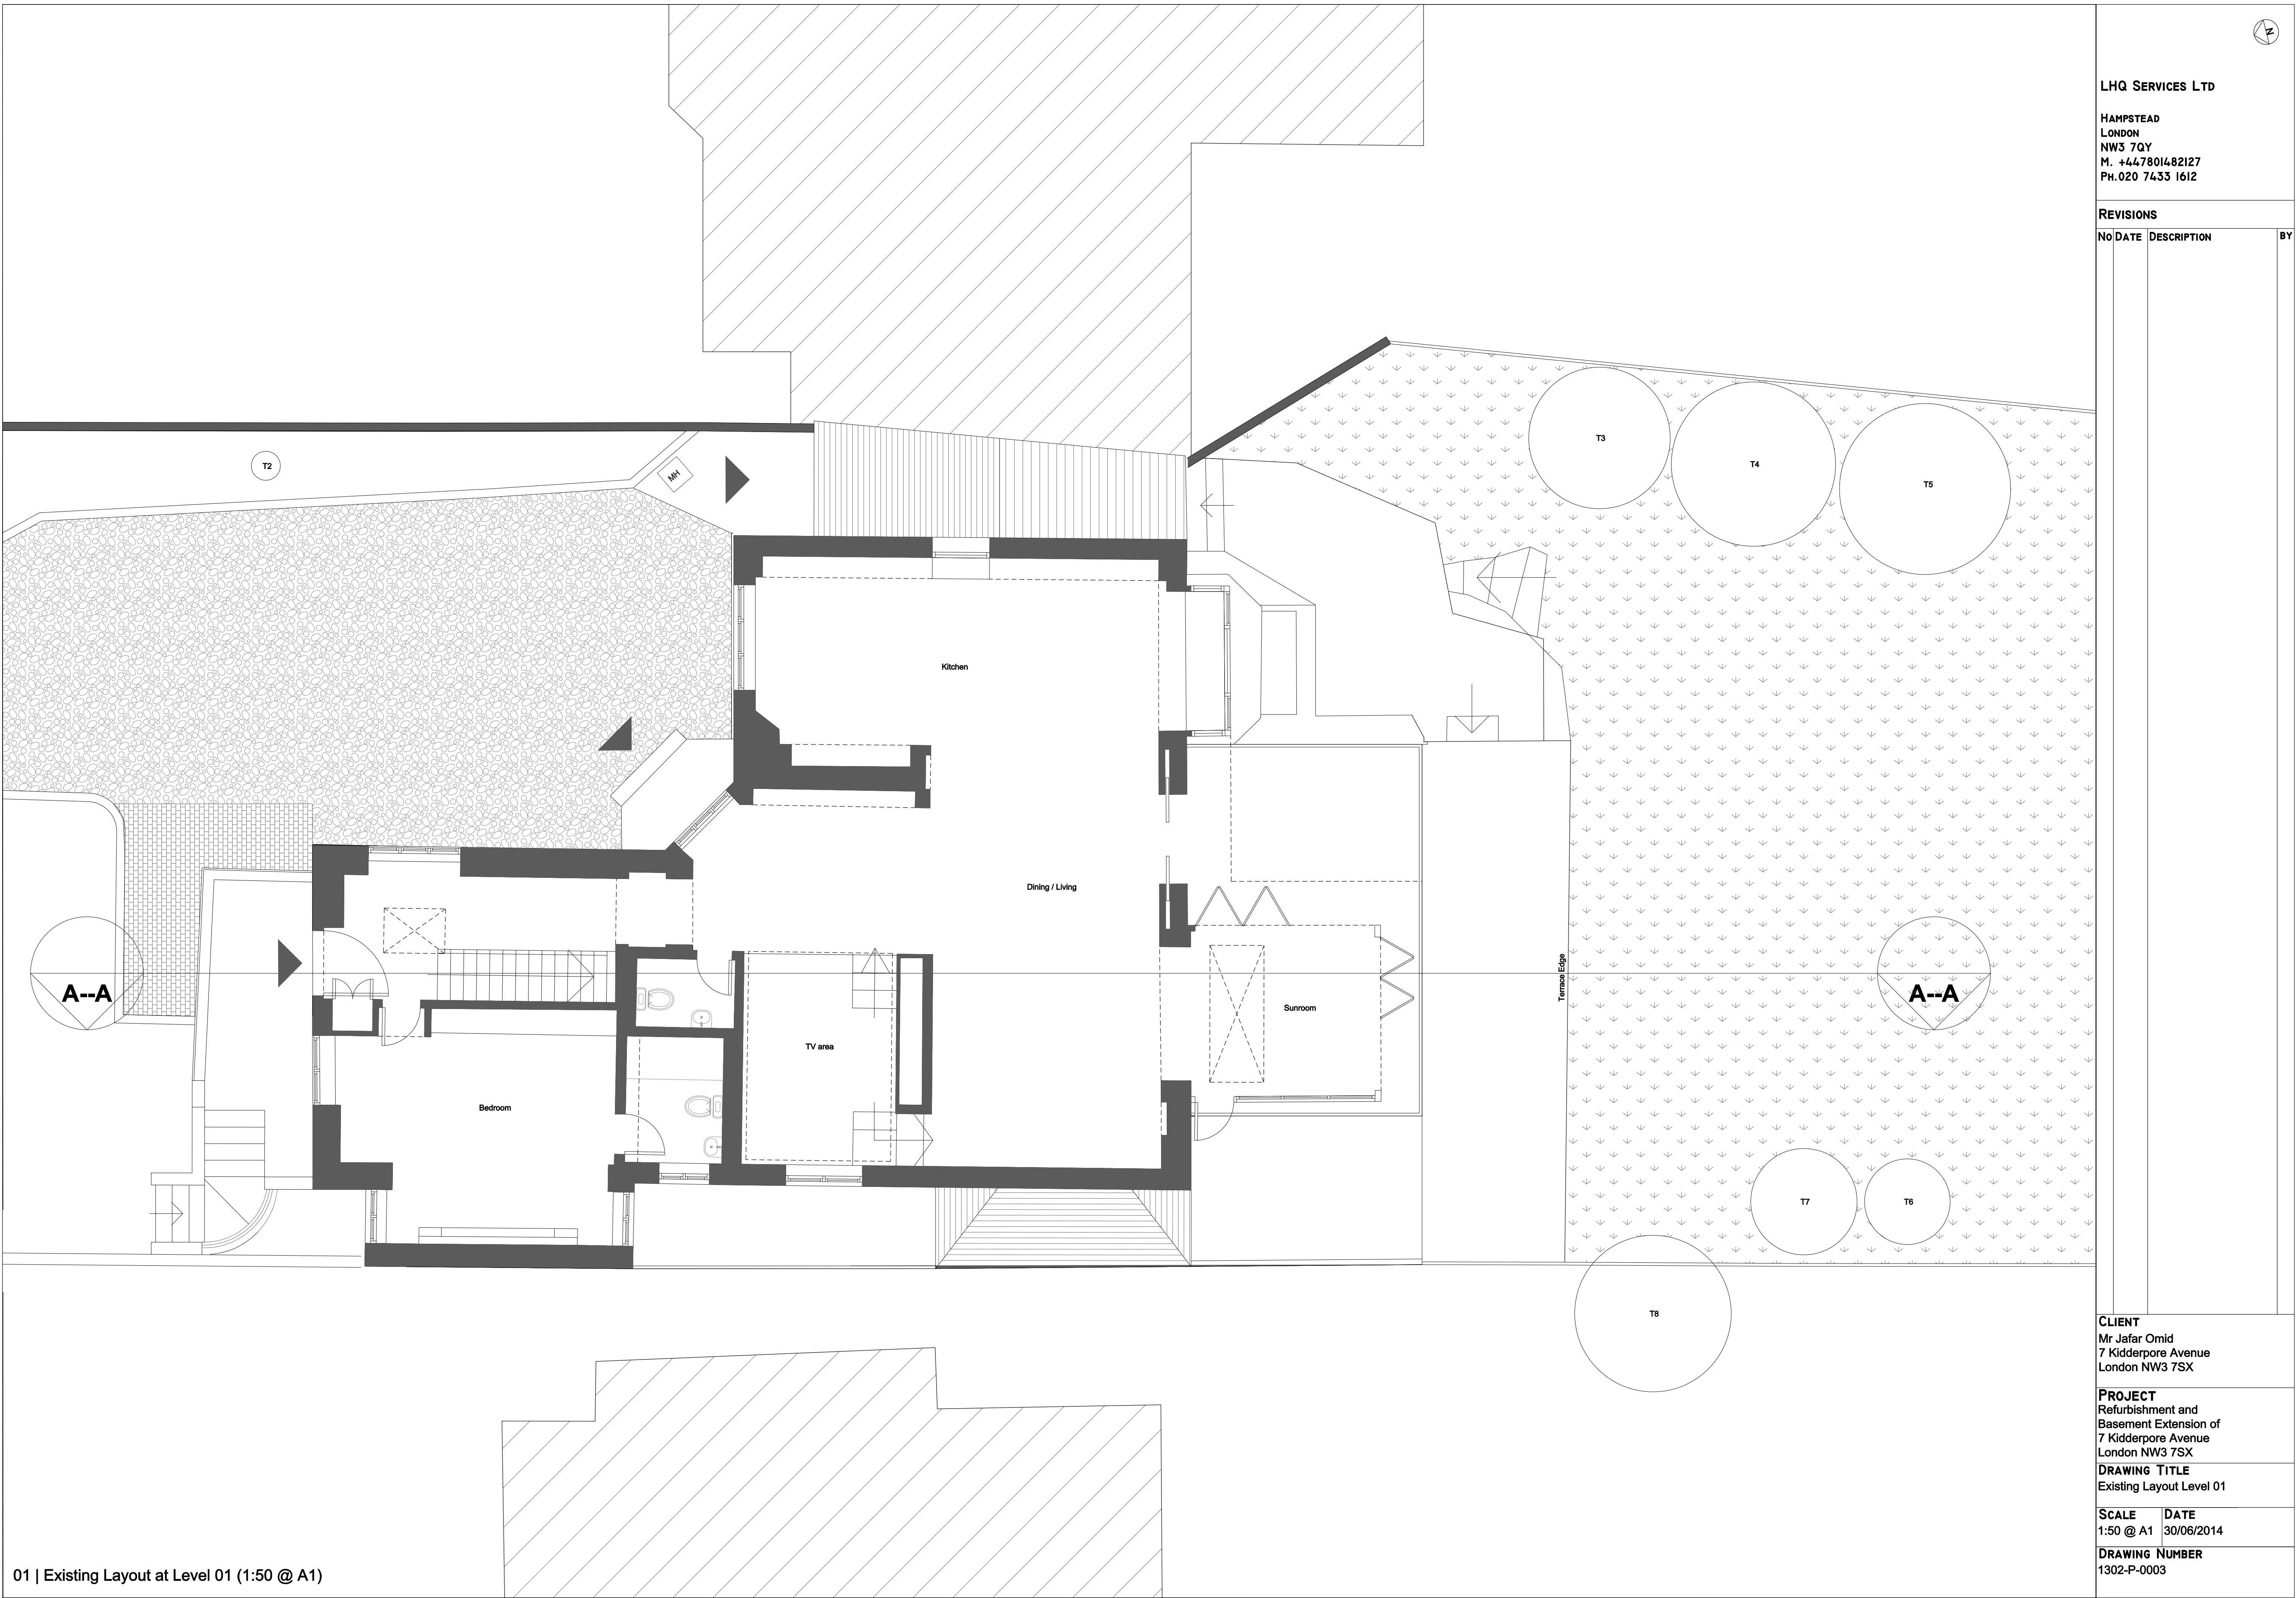

**HAMPSTEAD
LONDON
NW3 7QY
M. +447801482127
PH.020 7433 1612**

[illegible]

PROJECT
Refurbishment and
Basement Extension of
7 Kidderpore Avenue
London NW3 7SX

SCALE 1:50 @ A1	DATE 30/06/2014
---------------------------	---------------------------

DRAWING NUMBER	
1302-P-0003	