


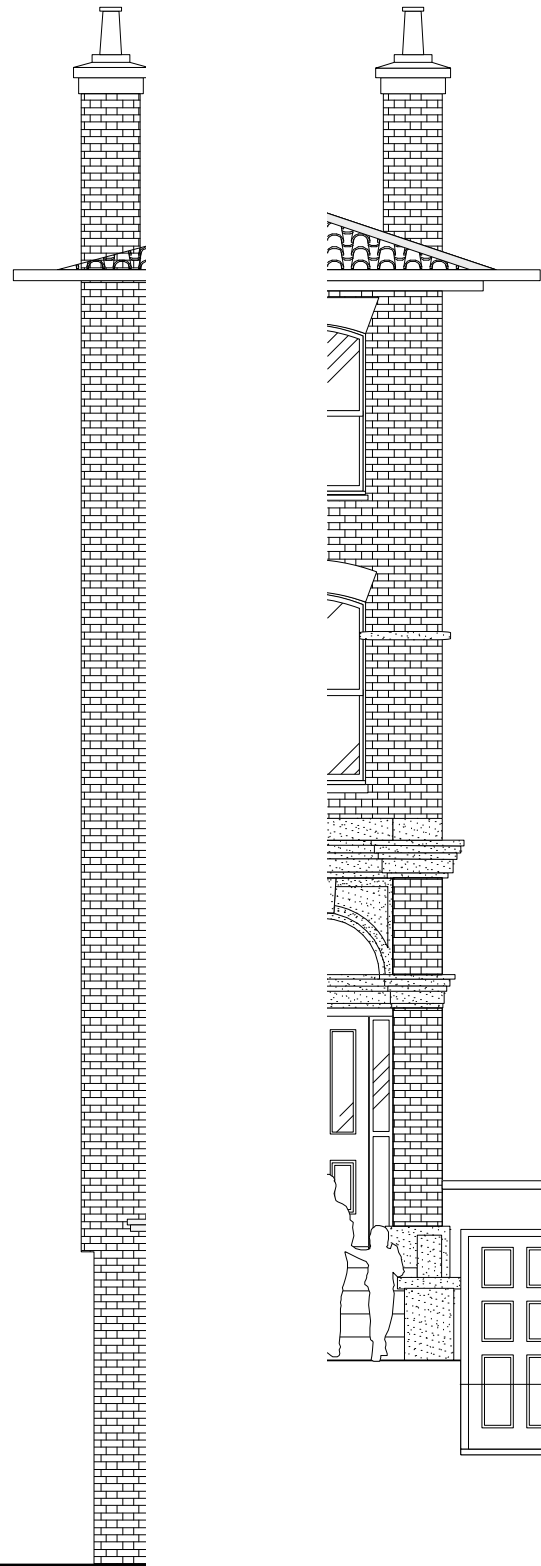

REAR



FRONT

NOTES:

THESE DRAWINGS ARE FOR INFORMATION PURPOSES ONLY.
 ALL DIMENSIONS TO BE CHECK ON SITE BY MAIN CONTRACTOR,
 ANY DISCREPANCIES ARE TO BE BROUGHT TO THE ATTENTION
 OF THE ARCHITECT.

