

Revision	Date	Amendment	Notes					Client	University College London		
								Project	Wates House Cycle Parking		
								Drawing	Plan As Existing	burwell deakins : architects	
								Scale	1:100 @ A1	Status	PLANNING
								Date	July 2014	Drawn	CL
								Project N°	630	Drawing N°	630/P/001
								Revision		-	

NO DIMENSIONS ARE TO BE SCALED FROM THIS DRAWING. THE CONTRACTOR/MANUFACTURER IS RESPONSIBLE FOR CHECKING ALL DIMENSIONS AND QUERRING ANY DISCREPANCIES. THIS DRAWING IS THE PROPERTY OF BDA ARCHITECTS LTD. COPYRIGHT IS RESERVED BY THEM AND THE DRAWING IS ISSUED ON CONDITION THAT IT IS NOT COPIED, REPRODUCED, RETAINED OR DISCLOSED TO ANY UNAUTHORISED PERSON, EITHER WHOLLY OR IN PART, WITHOUT WRITTEN CONSENT.

1 020 8305 6010  
f 020 8305 6020  
e info@burwellarchitects.com  
w www.burwellarchitects.com  
a unit 0.01 california building deals gateway london SE13 7SF



approximate height of Wates House

approximate height of Christopher Ingold



Revision	Date	Amendment	Notes											Client	Project	Drawing	Scale	Date	Status	Drawn	Revision		
														University College London	Wates House Cycle Parking	Section AA	1:50 @A1	July 2014	PLANNING	CL	-	burwell deakins : architects	
				NO DIMENSIONS ARE TO BE SCALED FROM THIS DRAWING. THE CONTRACTOR/MANUFACTURER IS RESPONSIBLE FOR CHECKING ALL DIMENSIONS AND QUERRING ANY DISCREPANCIES. THIS DRAWING IS THE PROPERTY OF BDA ARCHITECTS LTD. COPYRIGHT IS RESERVED BY THEM AND THE DRAWING IS ISSUED ON CONDITION THAT IT IS NOT COPIED, REPRODUCED, RETAINED OR DISCLOSED TO ANY UNAUTHORIZED PERSON, EITHER WHOLLY OR IN PART, WITHOUT WRITTEN CONSENT.										Project N°	Drawing N°								
														630	630/P/003							t 020 8305 6010 f 020 8305 6020 e info@burwellarchitects.com w www.burwellarchitects.com a unit 0.01 california building deals gateway london SE13 7SF	






Copyright Hawkins Brown Architects LLP

No implied license exists. This drawing should not be used to calculate areas for the purposes of valuation. Do not scale this drawing. All dimensions to be checked on site by the contractor and such dimensions to be their responsibility. All work must comply with relevant British Standards and Building Regulations requirements. Drawing errors and omissions to be reported to the architect.

#### Revisions

REV01	22/05/14	Issued for Planning
REV02	04/07/14	Updated Bicycle Parking

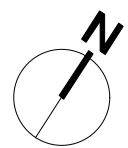

0 2500 5000 mm  
@A1

**Hawkins\Brown**

159 St John Street  
London  
EC1V 4QJ  
020 7336 8030t  
mail@hawkinsbrown.com  
www.hawkinsbrown.com

#### Project

**Wates House**  
22 Gordon Street  
University College London

#### Drawing

**Basement Floor Plan  
Proposed**

Scale: A1 (A3)

**1:100 (1:200)**

Drawn by

**TC**

Job Number

**1410**

Drawing No. & Revision

**1410\_PL\_00\_200\_REV02**

Date


**June 2014**

Checked by

**TN**

Status


**PLANNING**

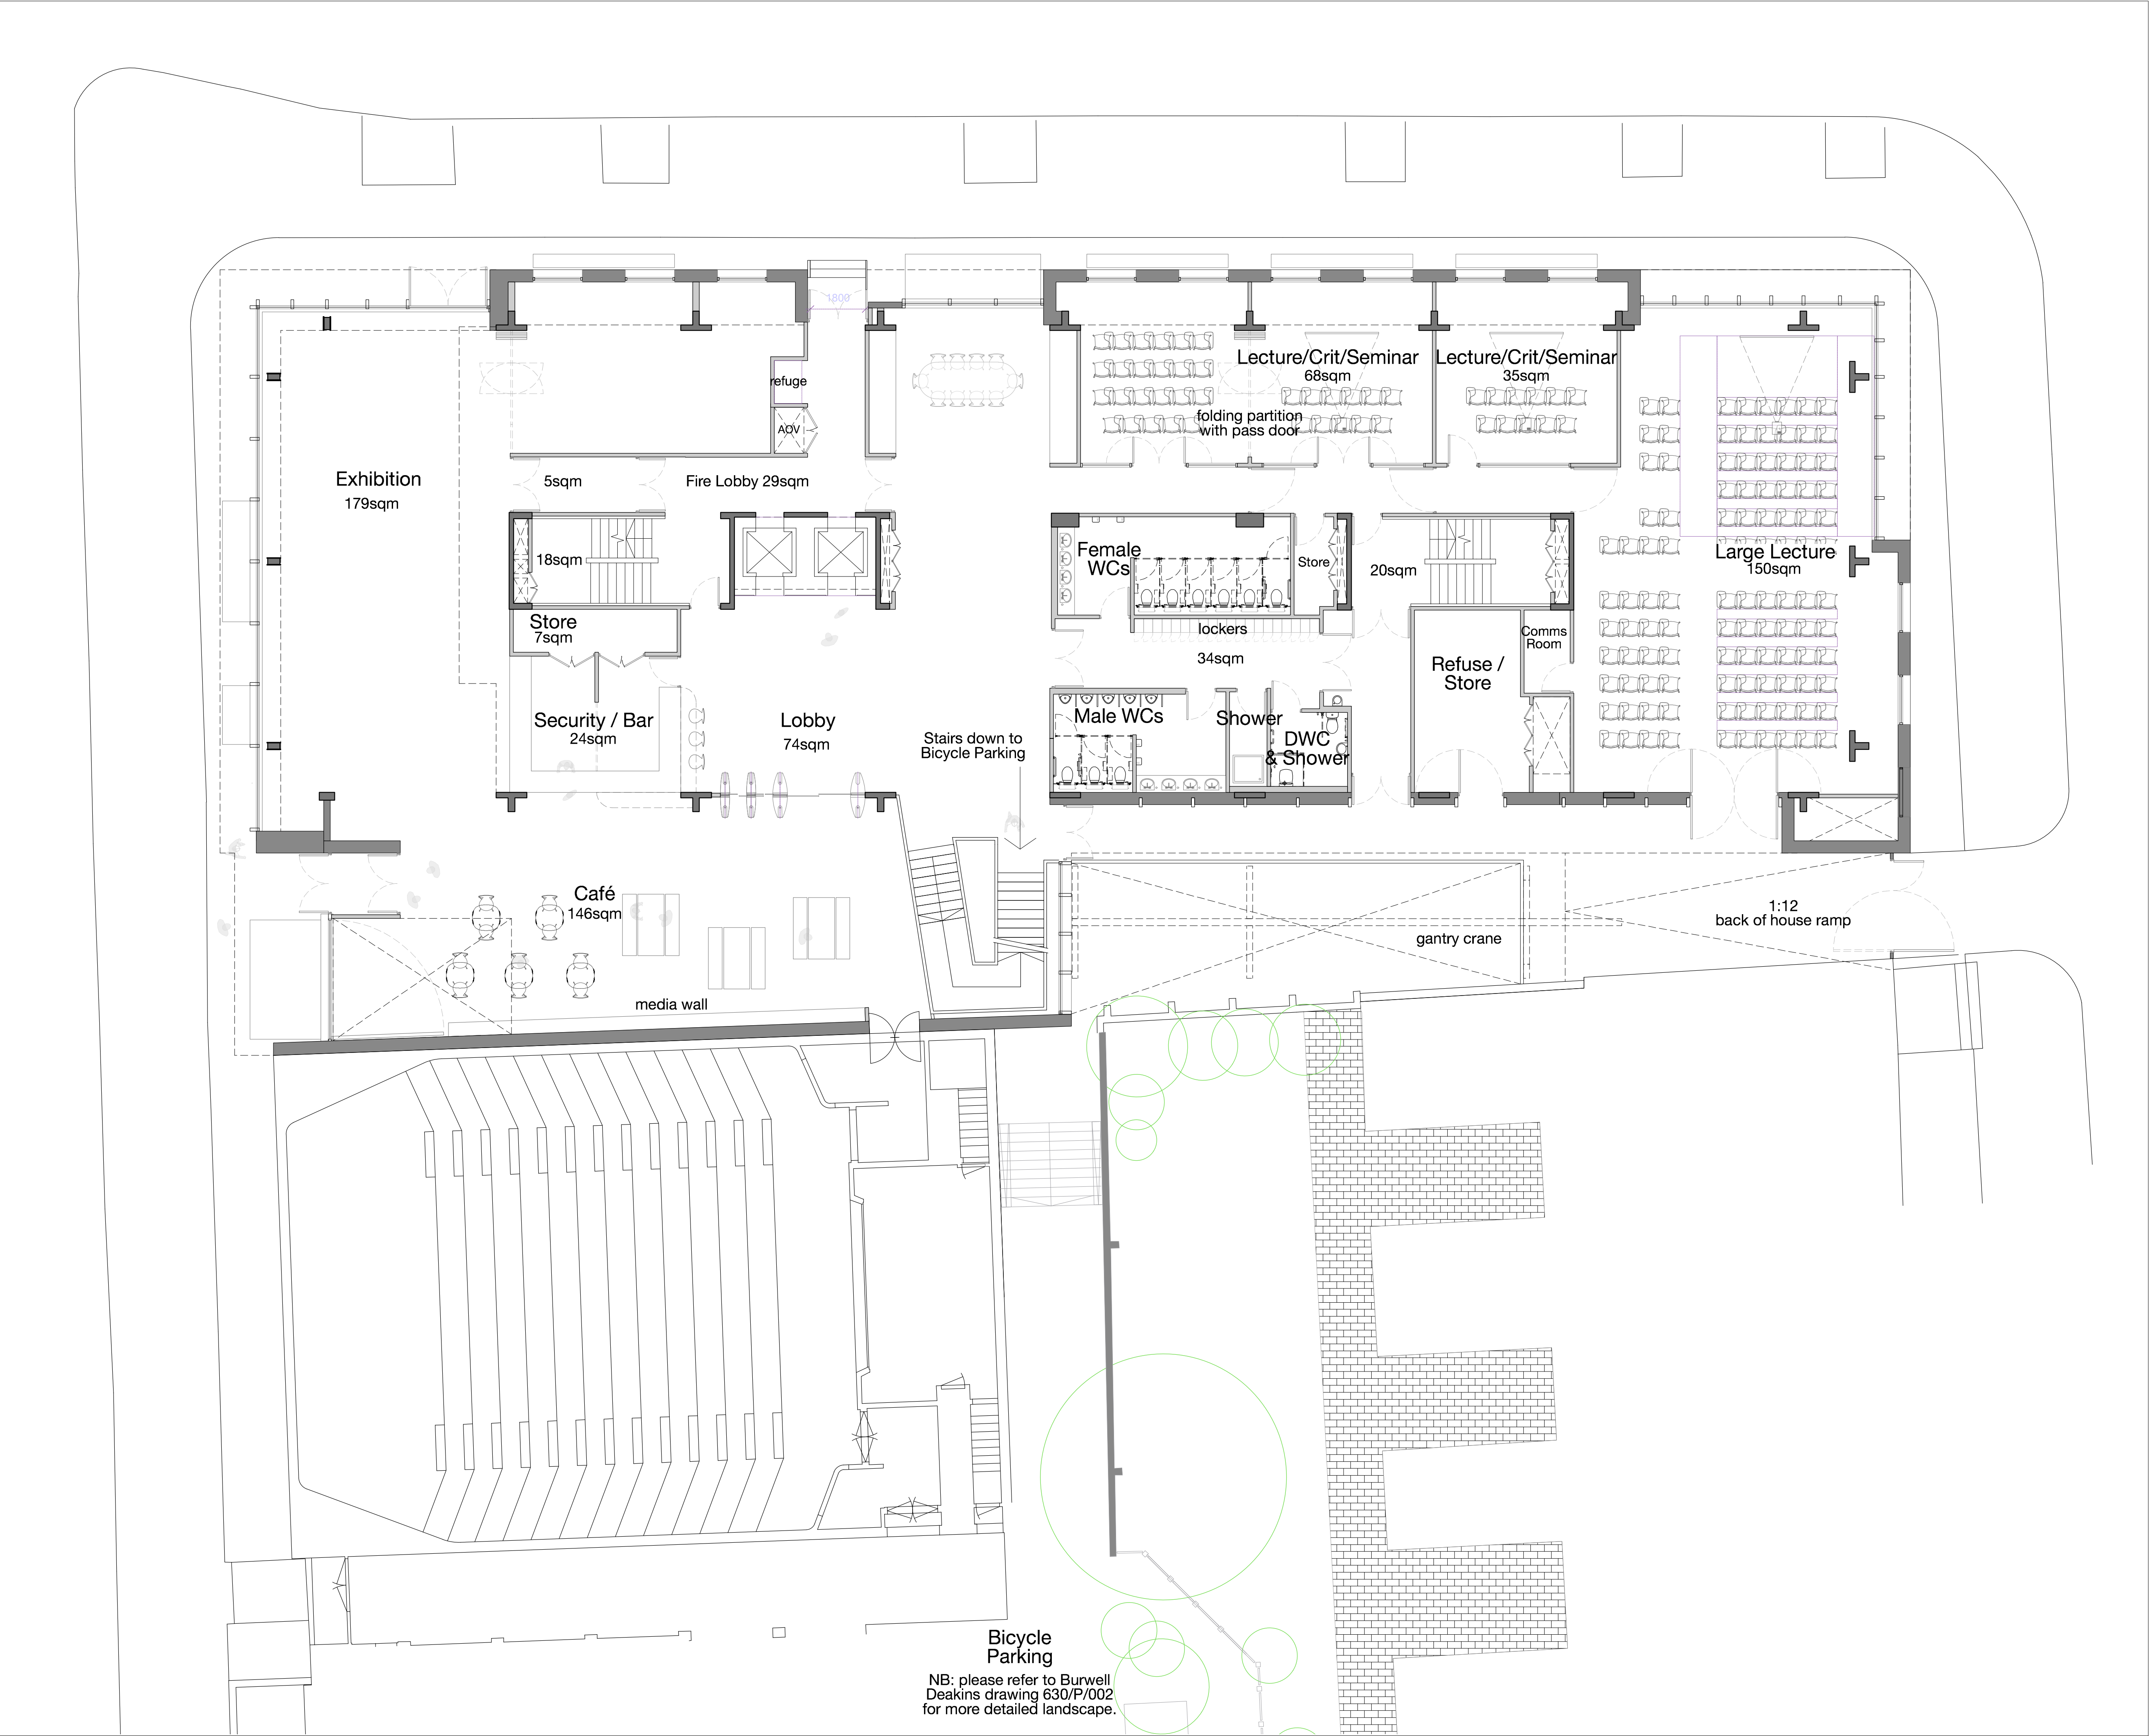

Copyright Hawkins Brown Architects LLP

No implied license exists. This drawing should not be used to calculate areas for the purposes of valuation. Do not scale this drawing. All dimensions to be checked on site by the contractor and such dimensions to be their responsibility. All work must comply with relevant British Standards and Building Regulations requirements. Drawing errors and omissions to be reported to the architect.

Revisions		
REV01	22/05/14	Issued for Planning
REV02	04/07/14	Updated Bicycle Parking

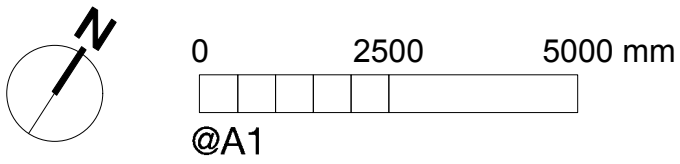

**Hawkins\Brown**

159 St John Street  
London  
EC1V 4QJ  
020 7336 8030t

mail@hawkinsbrown.com  
www.hawkinsbrown.com

Project

**Wates House**  
22 Gordon Street  
University College London

Drawing

**Ground Floor Plan  
Proposed**

Scale: A1 (A3)	Date
1:100 (1:200)	June 2014
Drawn by	Checked by
TC	TN
Job Number	Status
1410	PLANNING

Drawing No. & Revision

1410\_PL\_00\_201\_REV02