


Proposed Loft Plan



Proposed Second Floor Plan

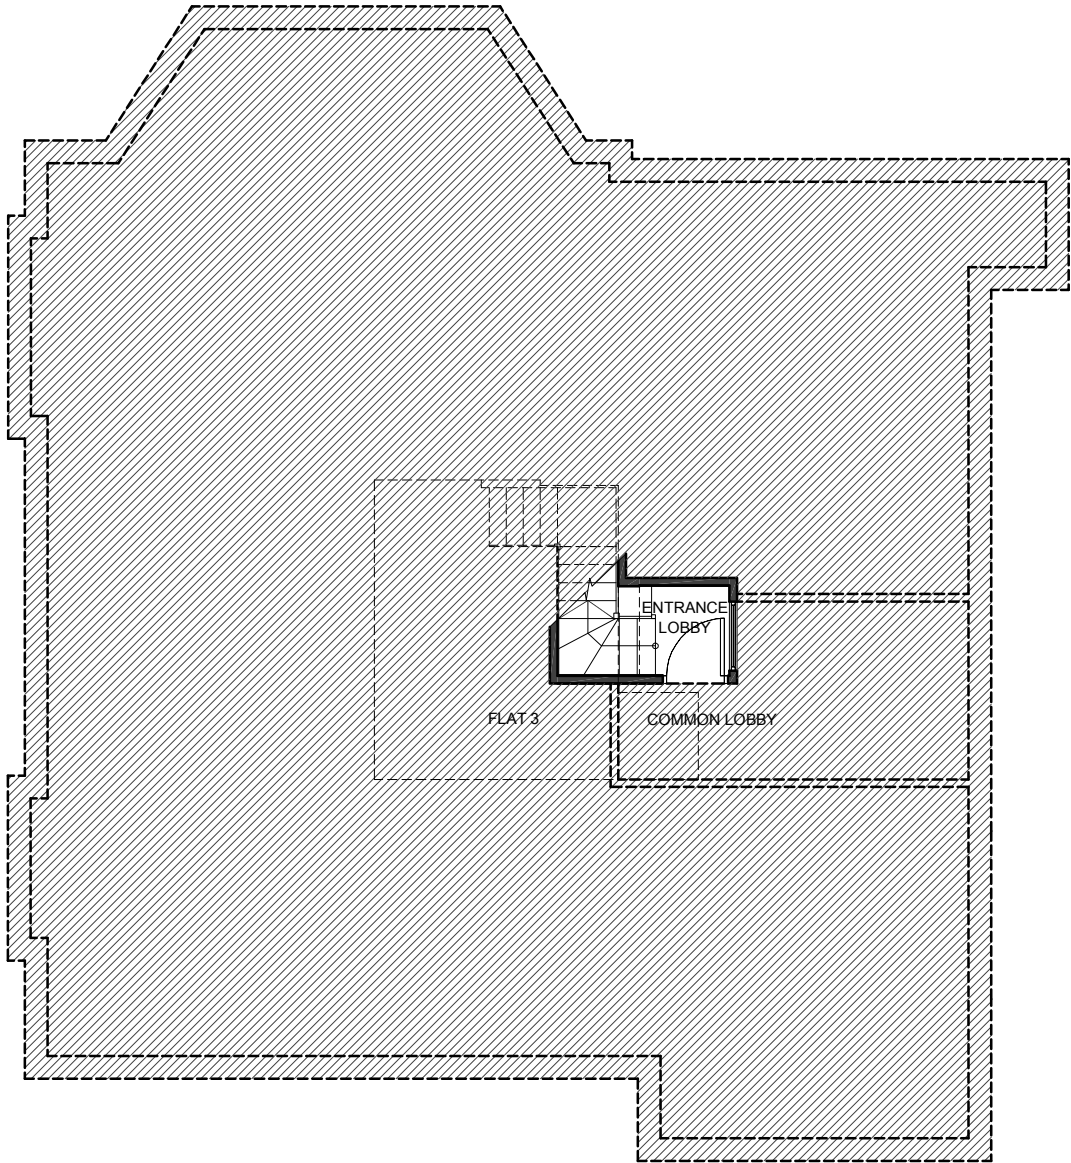

NOTE: Existing plan, section and elevation information are deduced from a combination of local survey, photographs and data from archive record drawings. Neighbouring properties are indicative only. All dimensions to be verified on site.

PLANNING

Revision	Date	Author	Revision Notes
A	13.06.14	YH	Dimension shown for dormer setback.
B	23.06.14	YH	Omission of proposed front dormer and further set back of proposed side dormer.
C	27.06.14	YH	Reduced sizes and height of side dormer; window to entrance lobby reduced to fit interior layout; skylight added.

project Flat 4, 19 Fitzjohns Avenue

SHINZ

title Proposed Plans

scale	author	dwg no.	rev.
1:100 @ A3	YH	005.20	C
date 23.04.14	job no. 118		

