
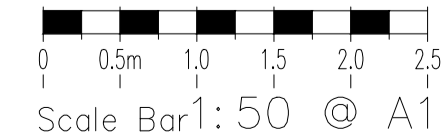


GENERAL NOTES

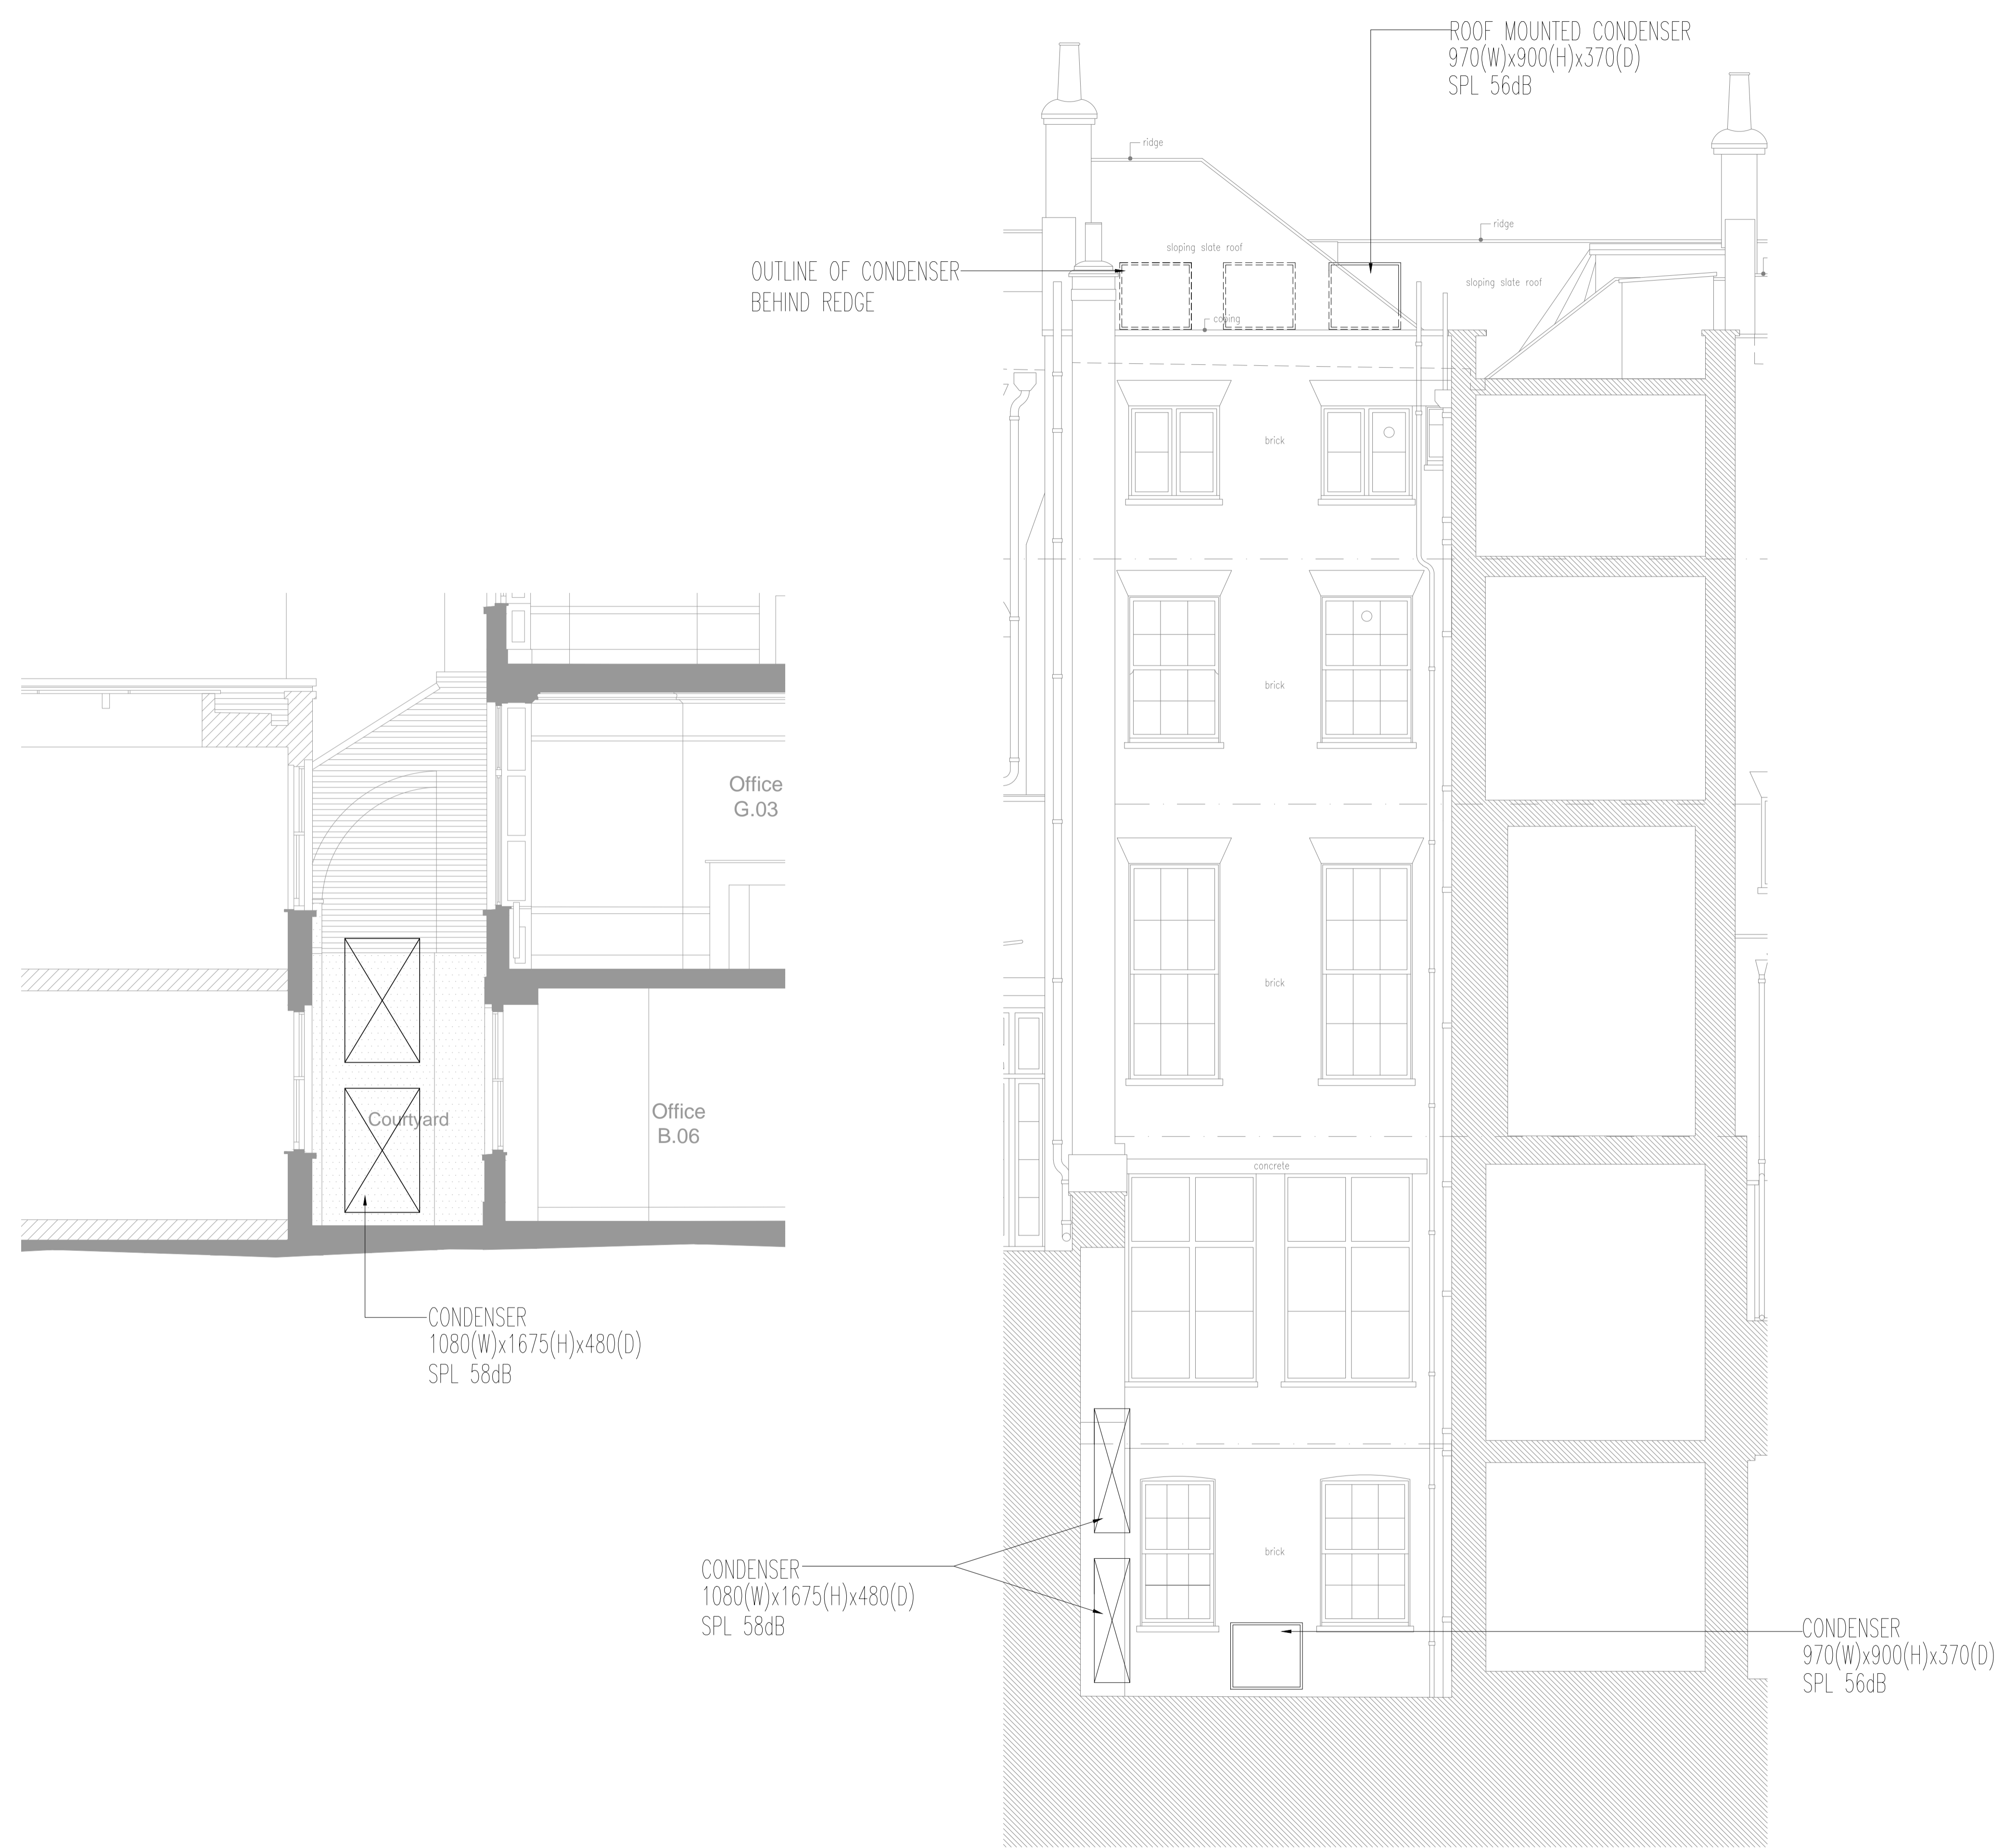

PLANNING

0	FEB.14	OPTION A PLANNING ISSUE
Rev	Date	Description

TPS
Taylor Project Services LLP
No.1 Cornhill
London EC3V 3ND
Tel 020 7743 6602
www.taylorprojectservices.com

Client
THE BEDFORD ESTATES
29a Montague Street
London WC1B 5BL
Tel 020 686 2885
Fax 020 255 1729

Project
18 BEDFORD SQUARE
LONDON
WC1

Drawing Title
PROPOSED REAR
ELEVATION
B-B (OPTION A)

Scale 1:50 @ A1	Date JUN.14
Drawn R.J.L.	Checked G.N.T.

Drawing Status
PLANNING

Revision	0								
----------	---	--	--	--	--	--	--	--	--

Drawing No. TPS/18BS/EL/R/P/OA