
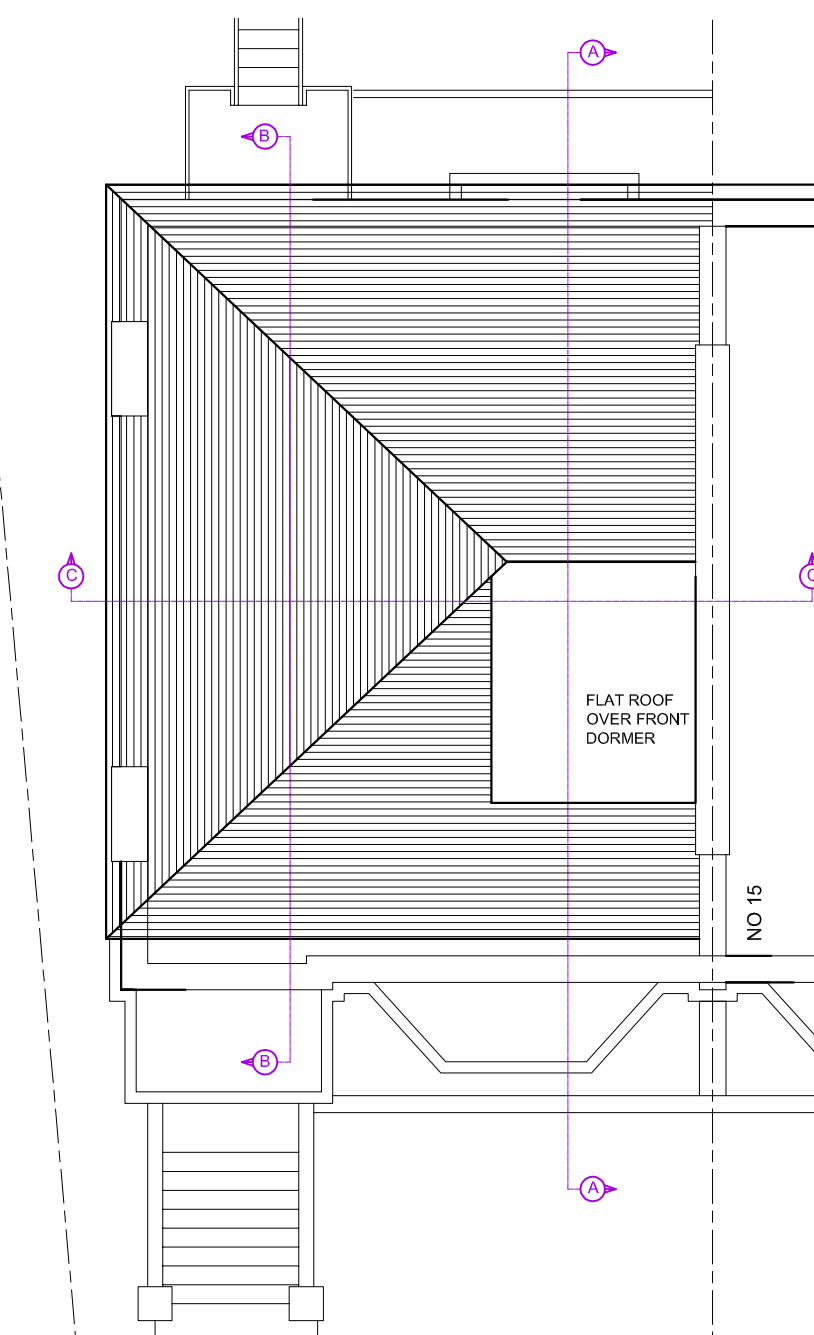
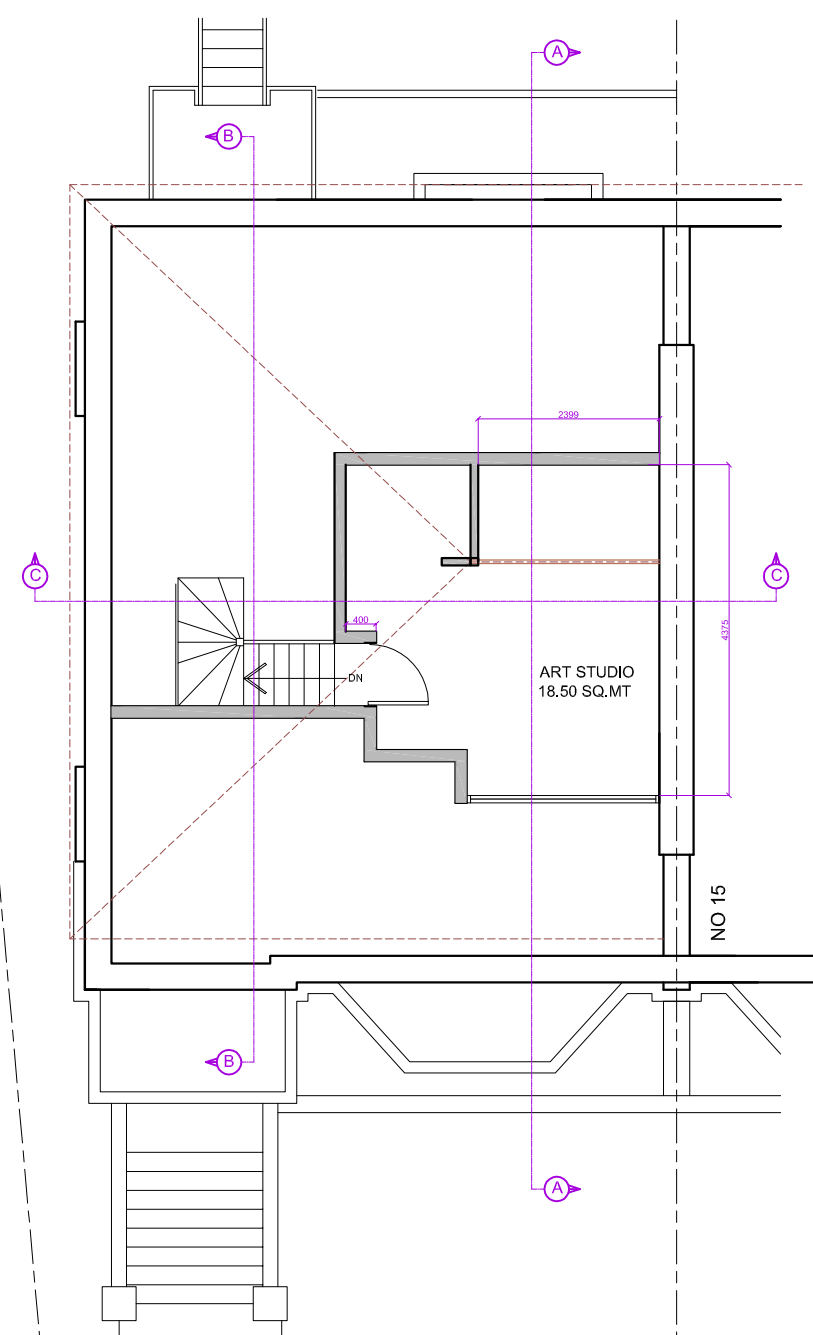
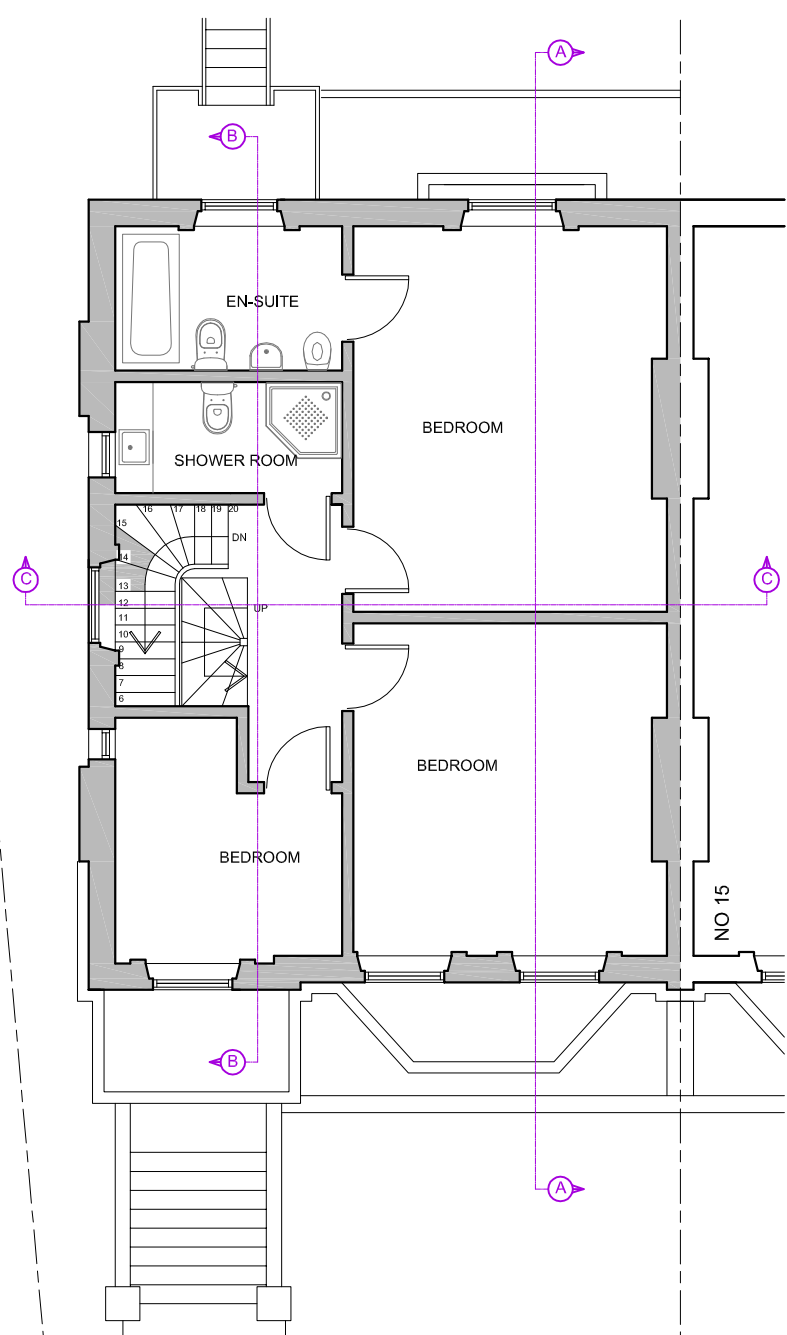
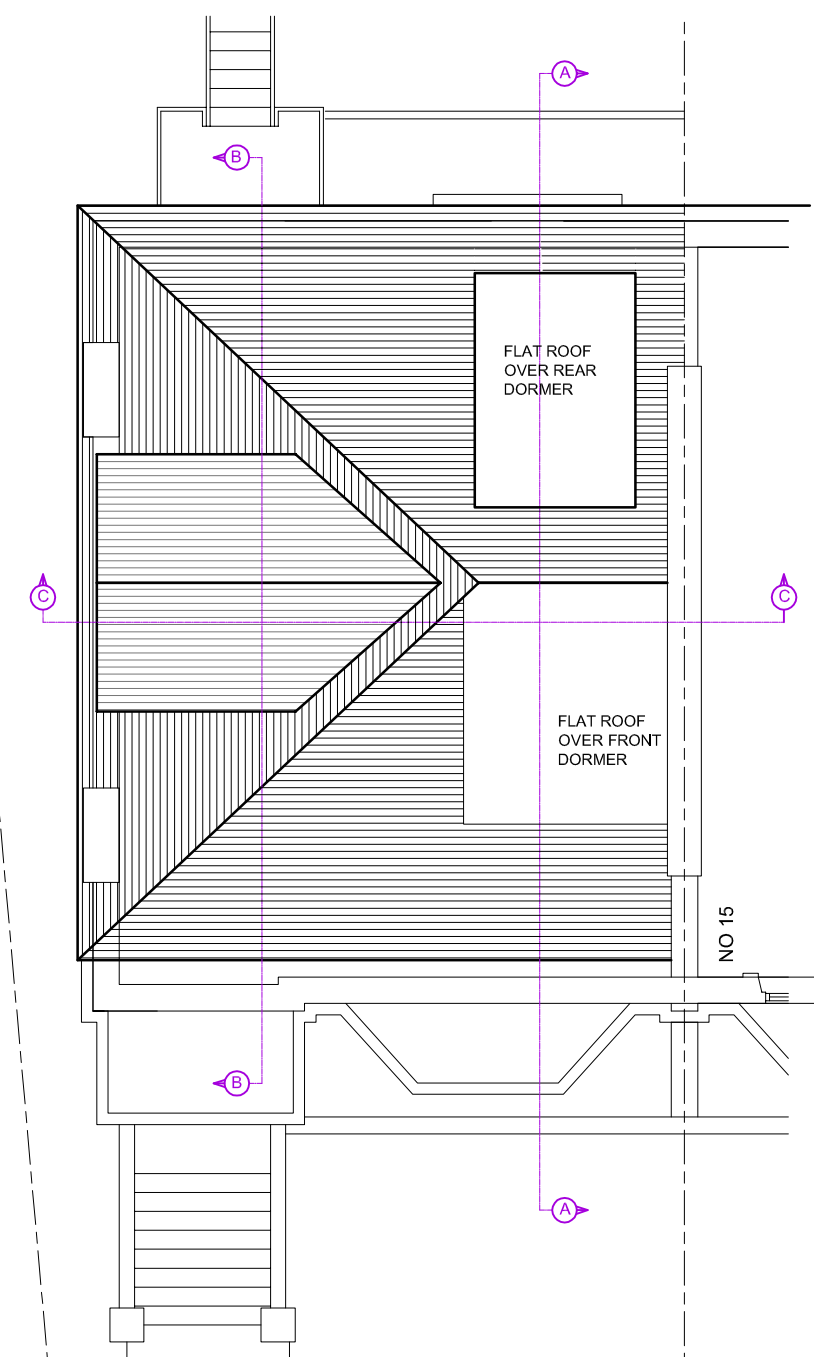
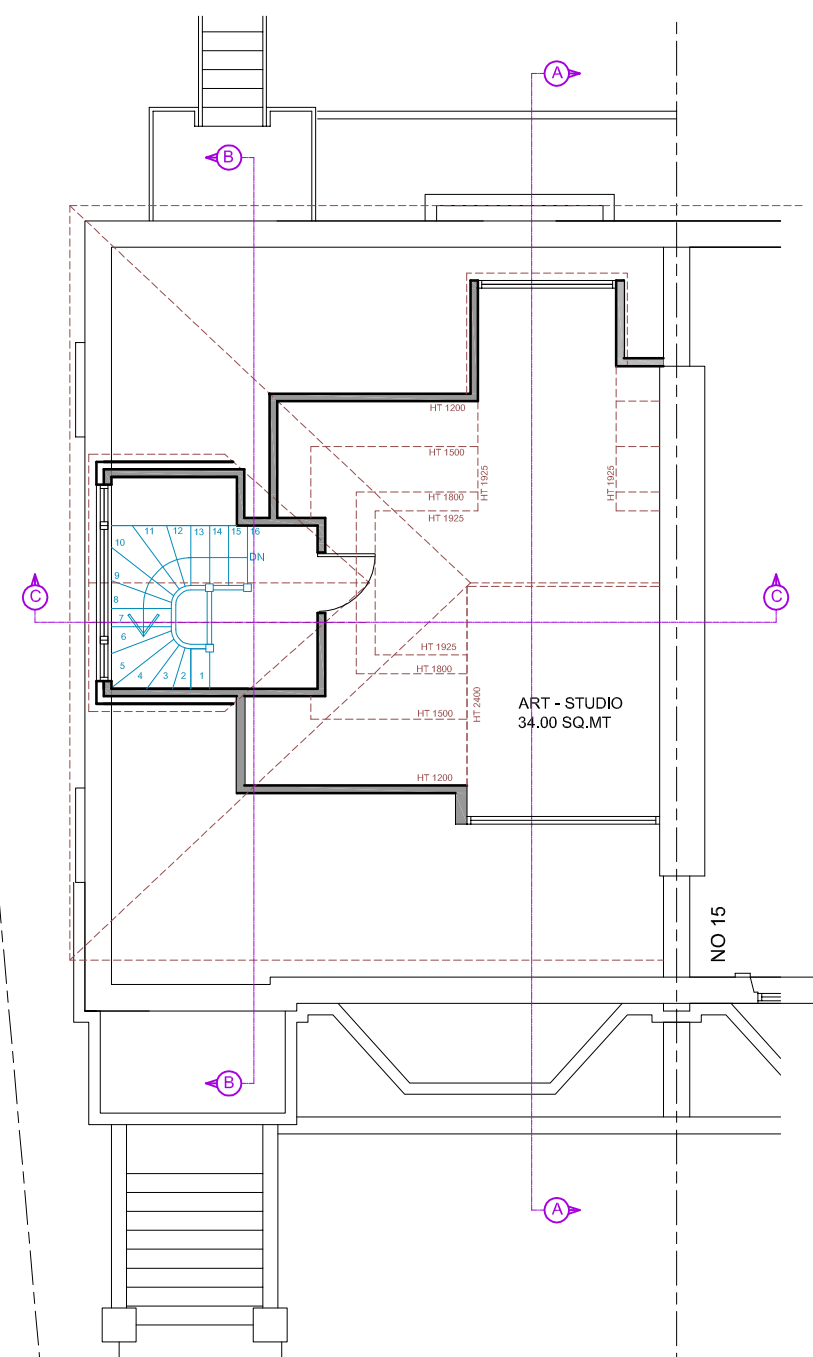


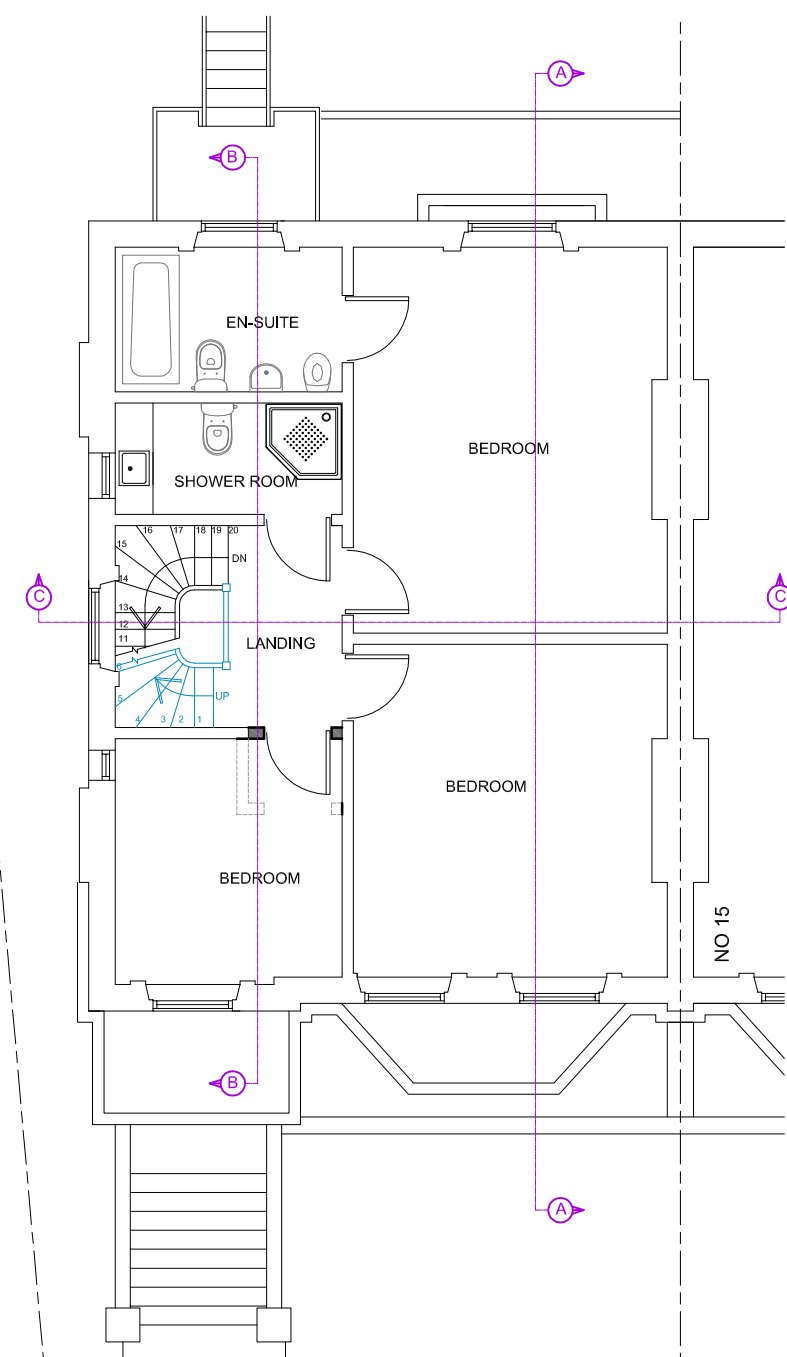

Rev:	Date	Comment
Architectural & Building Consultants t: 020 8907 6577 info@kdbdesigns.co.uk		
Client MR P SUSCHITZKY		
Site Address 13 PRIORY ROAD KILBURN NW6 4NN		
Project Title ERECTION OF SIDE AND REAR DORMER		
Status PLANNING		
Drawn LV	Checked JP	
Date 08.07.2014	Scale 1:100 @ A2	
Drawing Title EXISTING AND PROPOSED PLANS AND LOCATION PLANS		
Job No PRJR13-A	Drawing No A-PL-01	Rev