

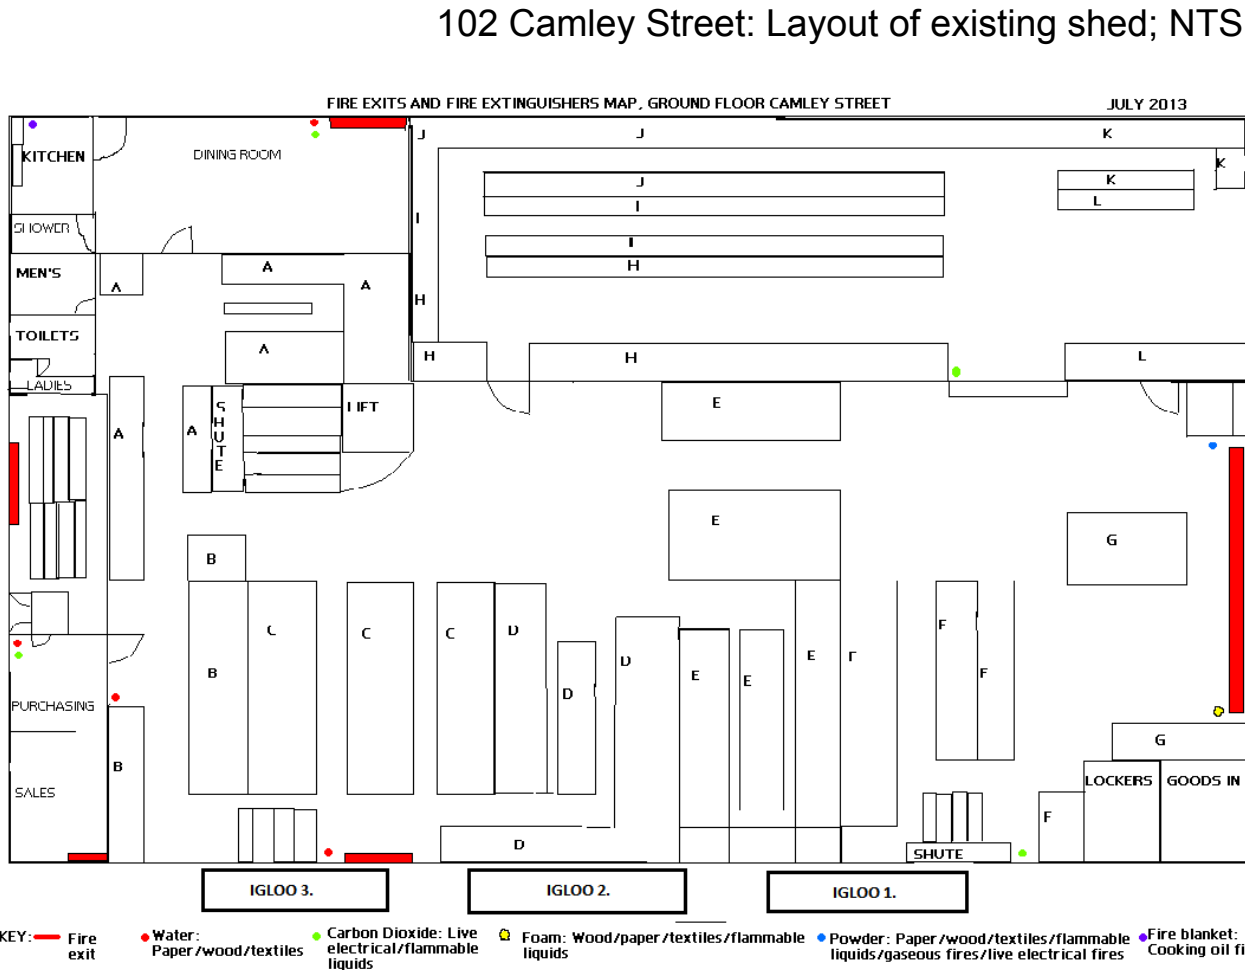
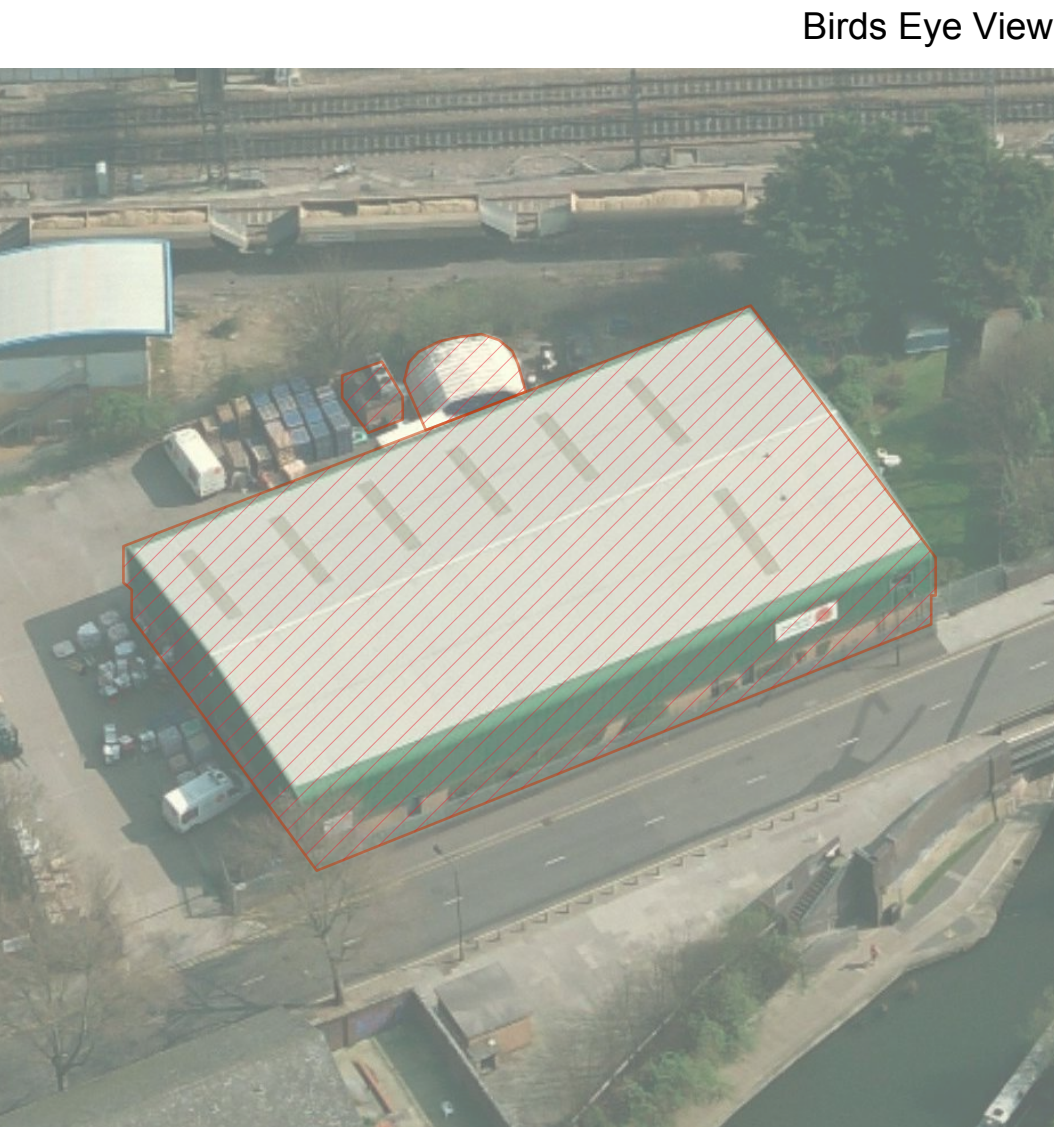
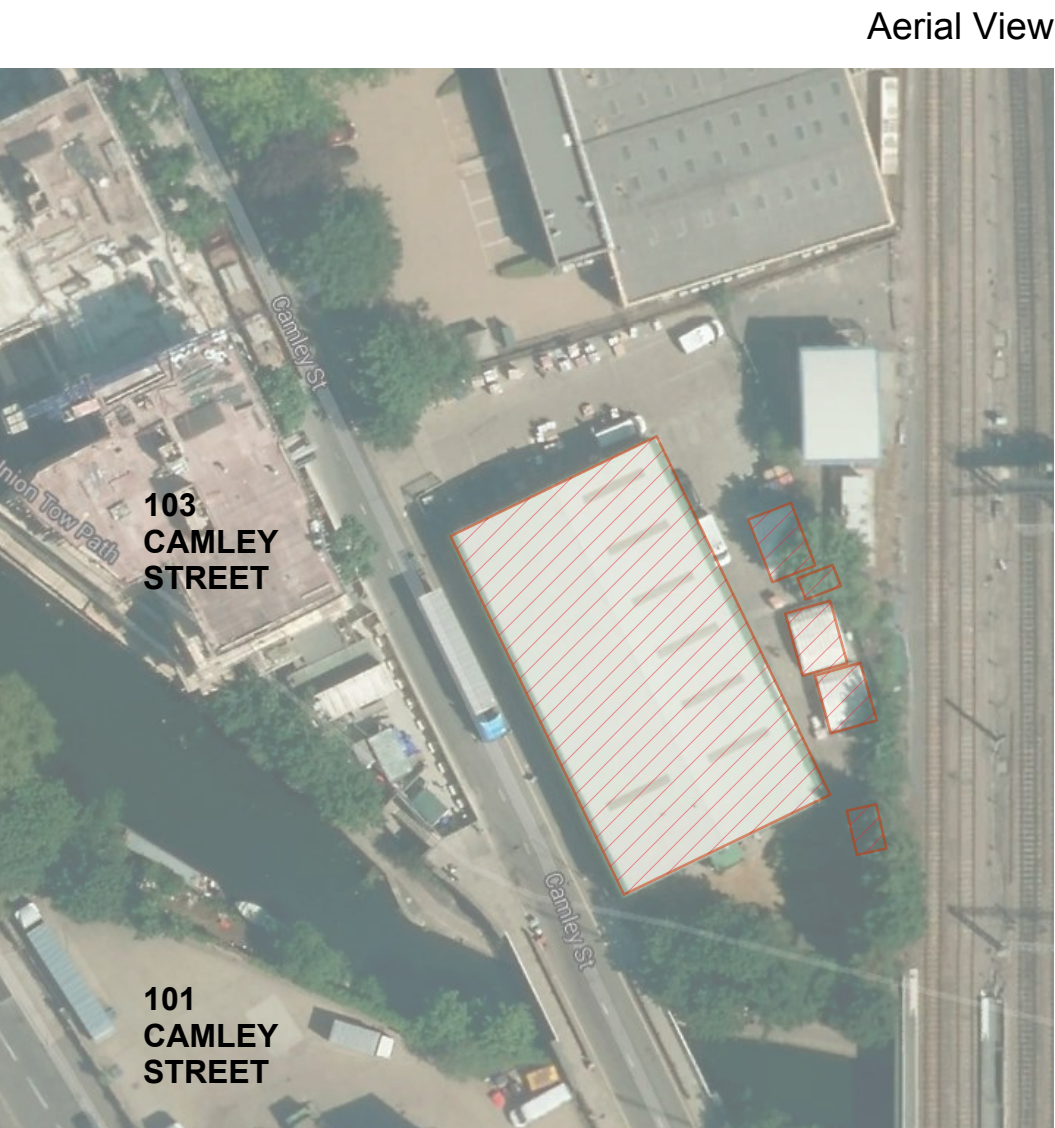


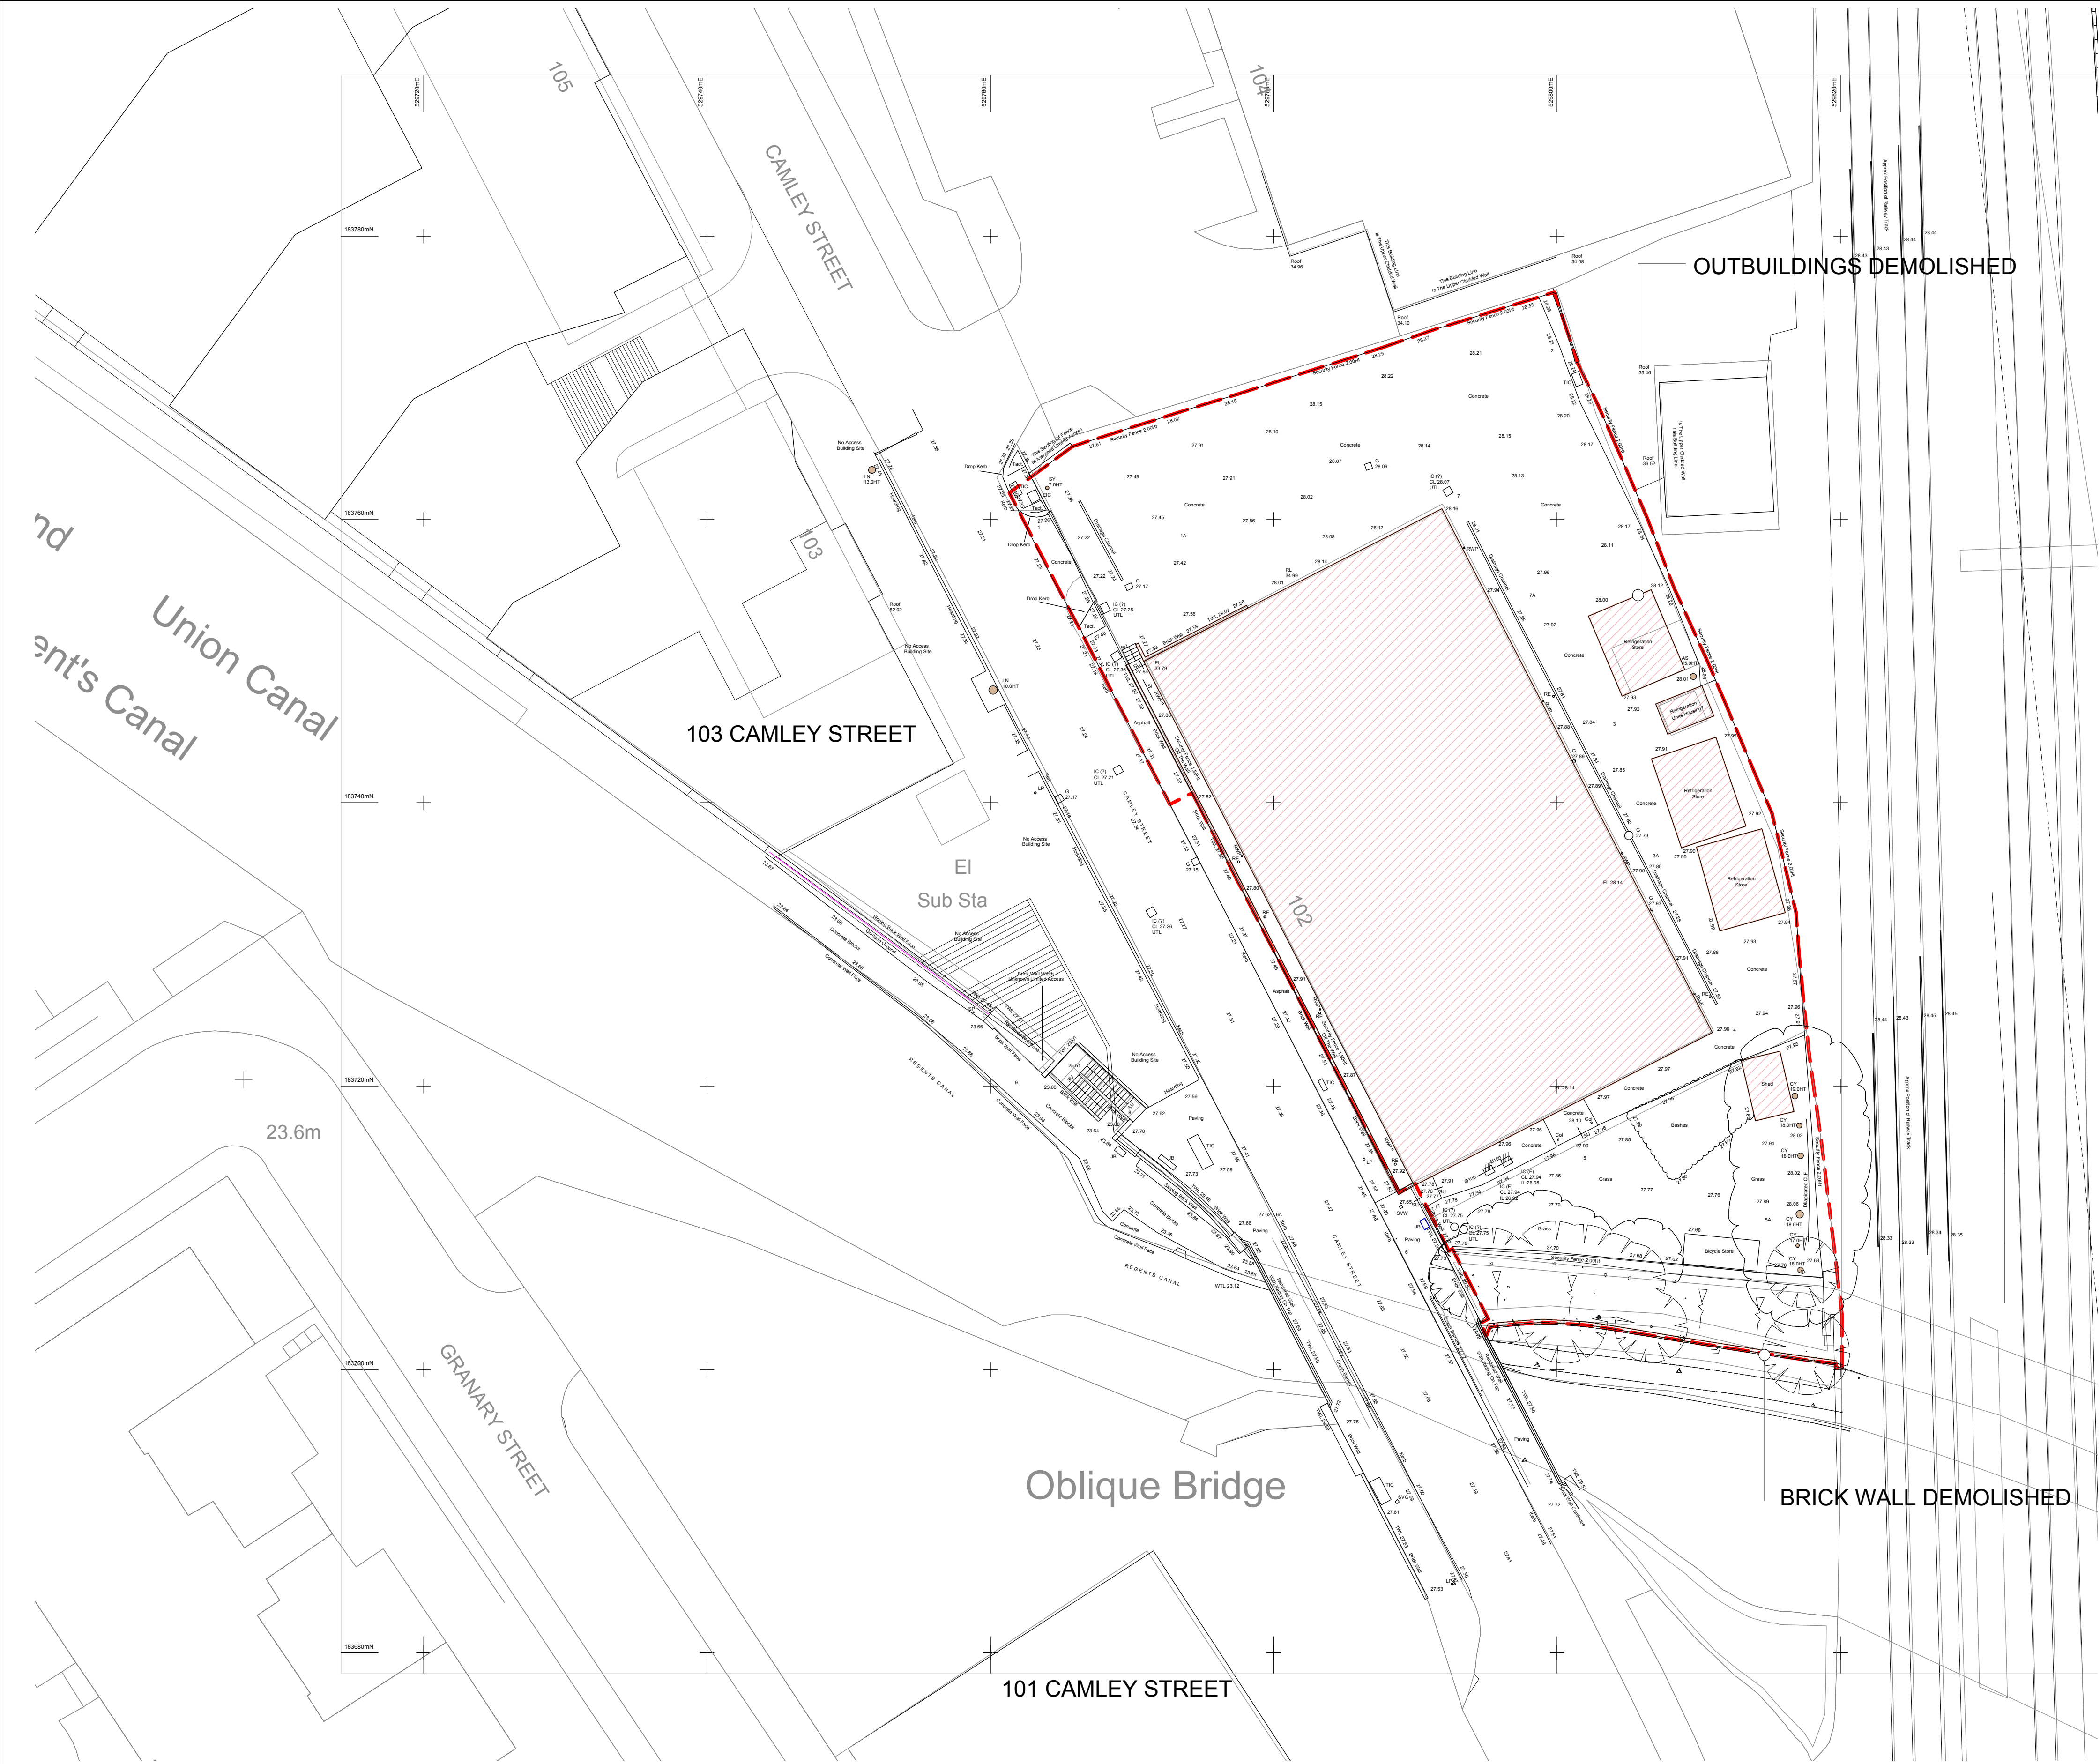

NOTES: DIMENSIONS NOT TO BE SCALED FROM THIS DRAWING. CONTRACTORS TO NOTIFY ARCHITECTS OF SITE VARIATIONS AFFECTING INFORMATION ON THIS DRAWING. THIS DRAWING IS COPYRIGHT OF GLENN HOWELLS ARCHITECTS.	KEY HATCHING DENOTES AREA TO BE DEMOLISHED SITE BOUNDARY	Date 30.06.14	Rev -	By AS	Details Planning Issue.	LOCATION KEY	</
--	--	------------------	----------	----------	----------------------------	--------------	--

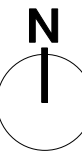

PLANNING