


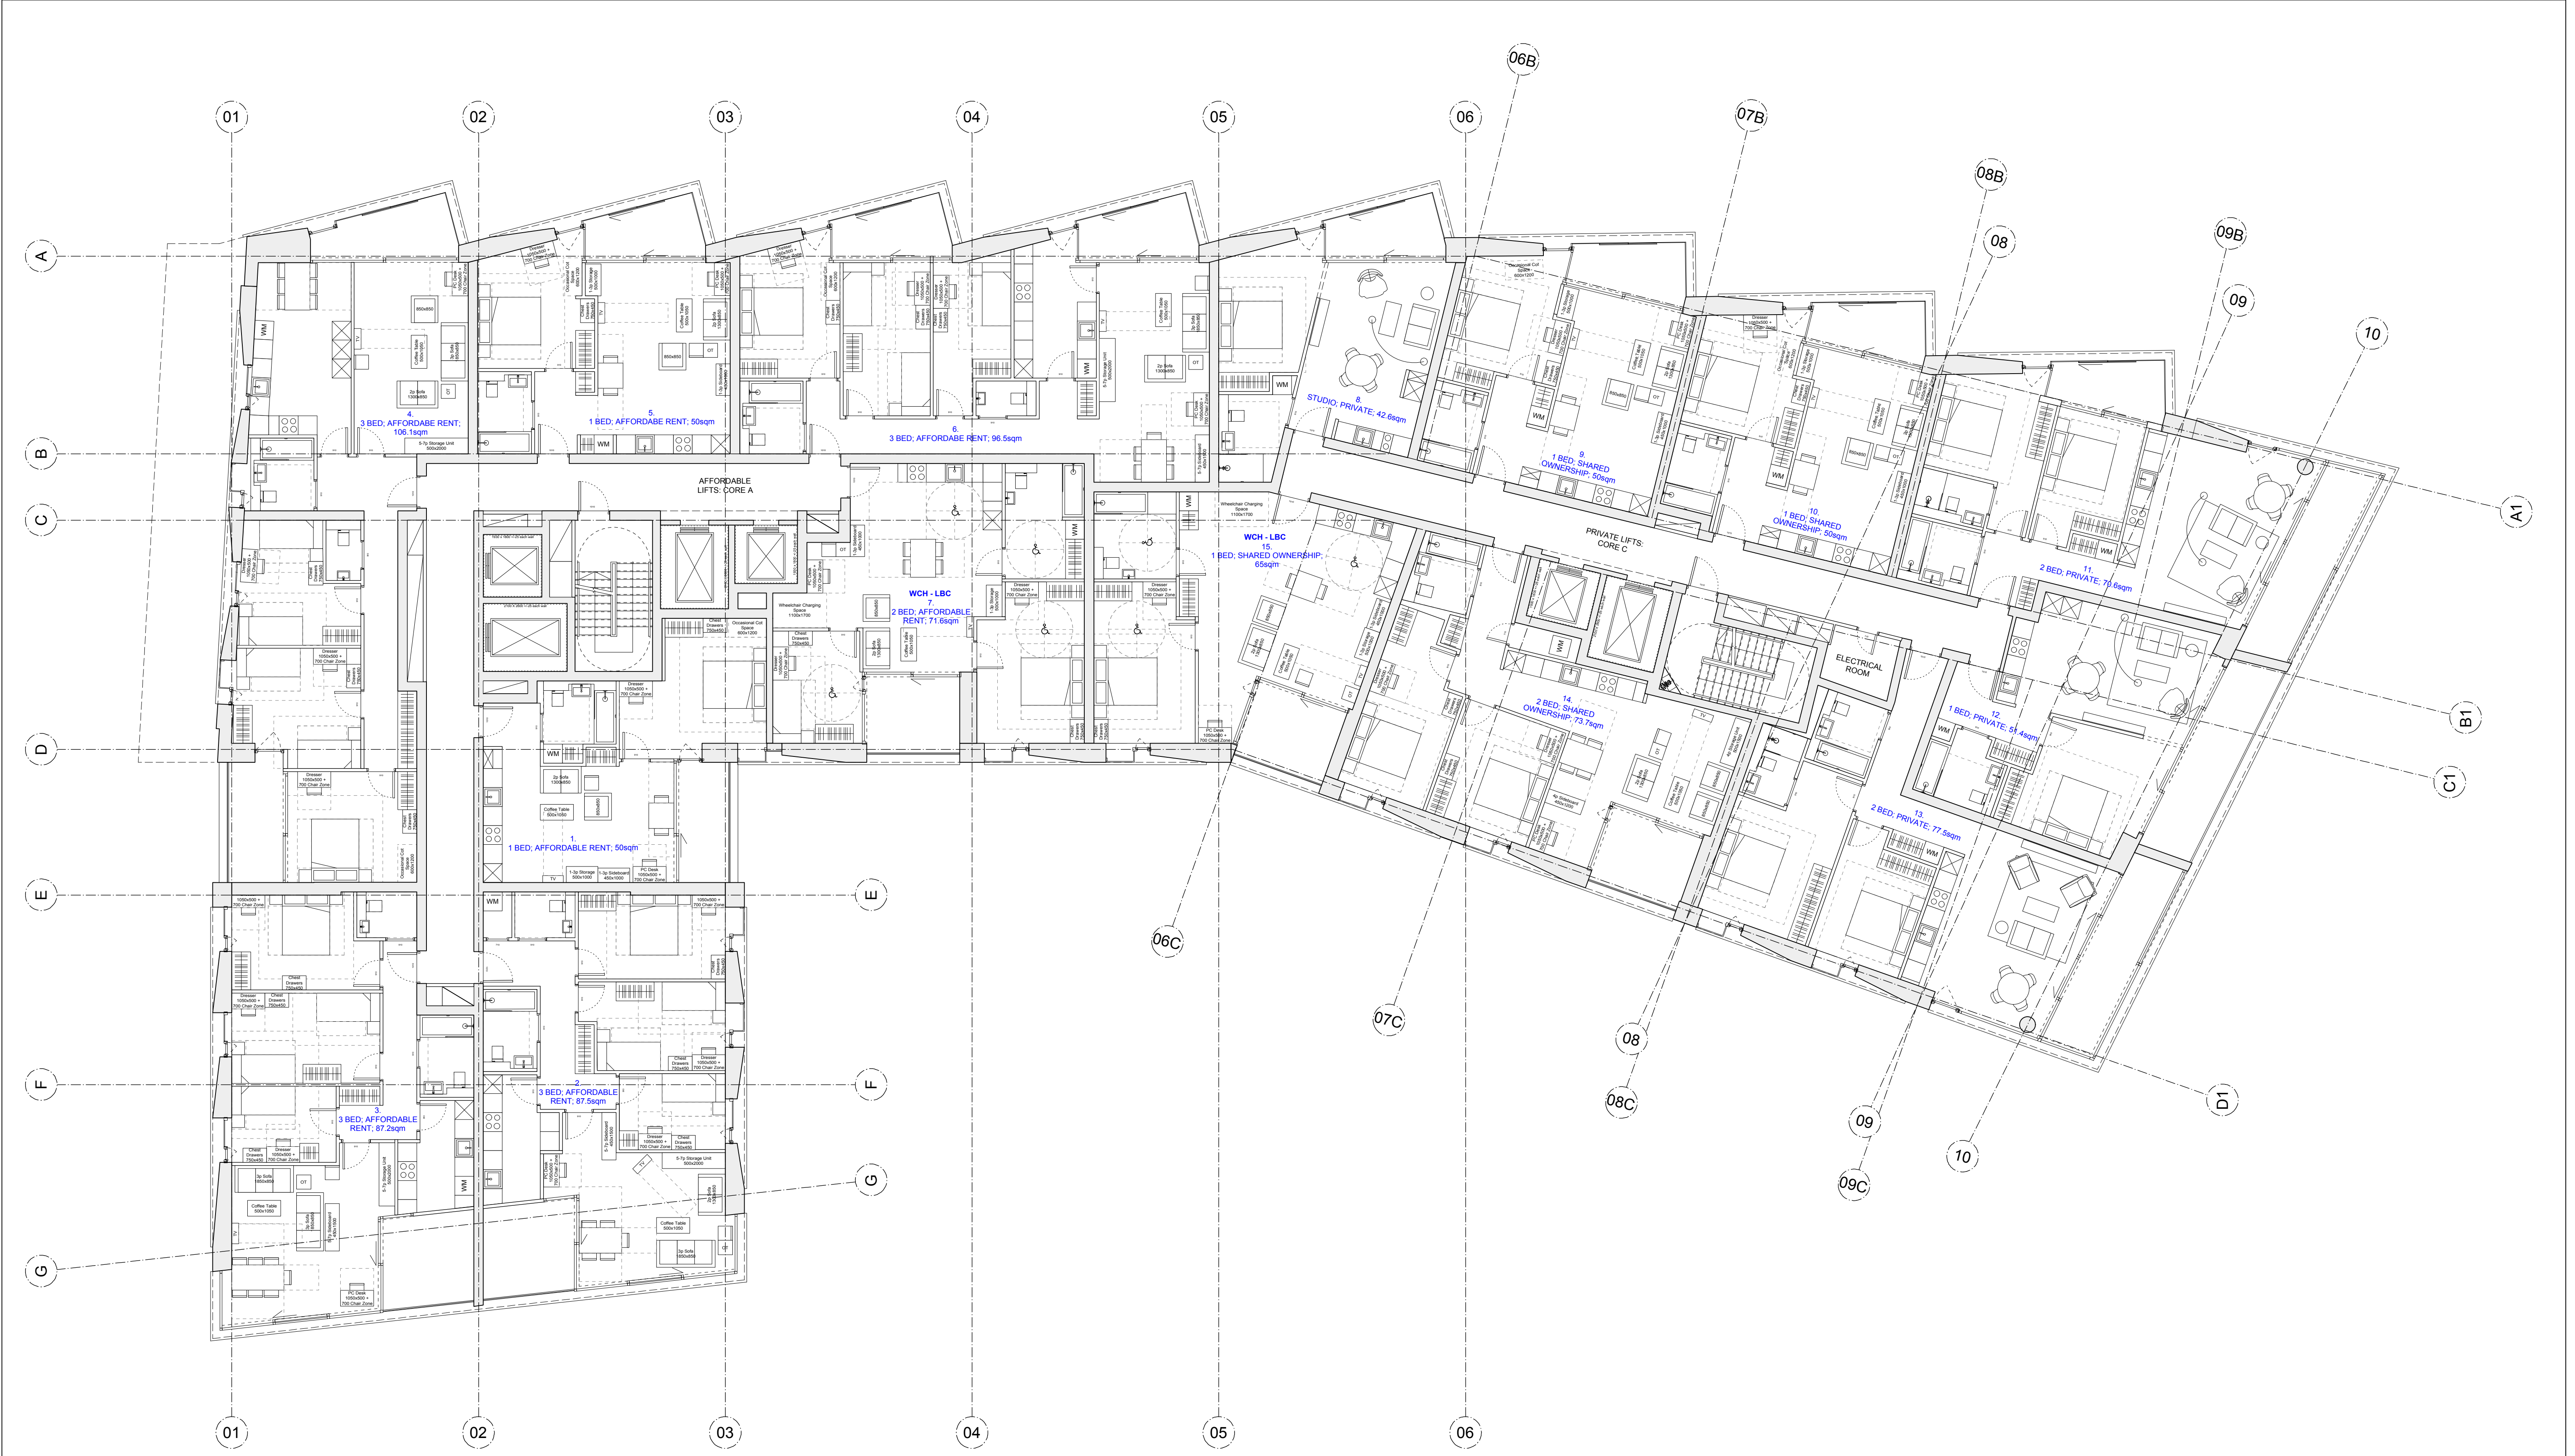

Glenn Howells Architects take no responsibility for the location of legal boundaries indicated on this drawing and advise a separate drawing be completed by a specialist Surveyor in order to establish exact boundaries.

Please note information relating to the existing elements within this building/site should be treated as indicative and must be confirmed through accurate site measurement before being relied upon.



L01
PLANNING

NOTES:
DIMENSIONS NOT TO BE SCALED FROM THIS DRAWING. CONTRACTORS TO NOTIFY ARCHITECTS OF SITE VARIATIONS AFFECTING INFORMATION ON THIS DRAWING. THIS DRAWING IS COPYRIGHT OF GLENN HOWELLS ARCHITECTS.

KEY

Date
30.06.14

Rev
-

By
SD

Details
Planning Issue.

LOCATION KEY



GLENN HOWELLS ARCHITECTS
29 Matlings Place, 169 Tower Bridge Road, London, SE1 3JB
Tel. 0207 407 9915 F. 02074079914
mail@glennhowells.co.uk

Drawing Title
First Floor
GA Plan

Date 30.06.14	Scale 1:100@A1 1:200@A3	Checked WP
Project Ref. 1985	Drawing No. A-P-103	Revision -
Project 102 Camley Street	Client Regent Renewal Ltd.	