


- NOTES**
- 01 - Timber Classical Columns
 - 02 - Traditional Joinery Framework
 - 03 - Glazed Hipped Roof
 - 04 - Timber Framed Windows
 - 05 - Brick Wall
 - 06 - Lead Flat Roof Beyond

RL 3.628

EL 3.205

GFFL 2.05

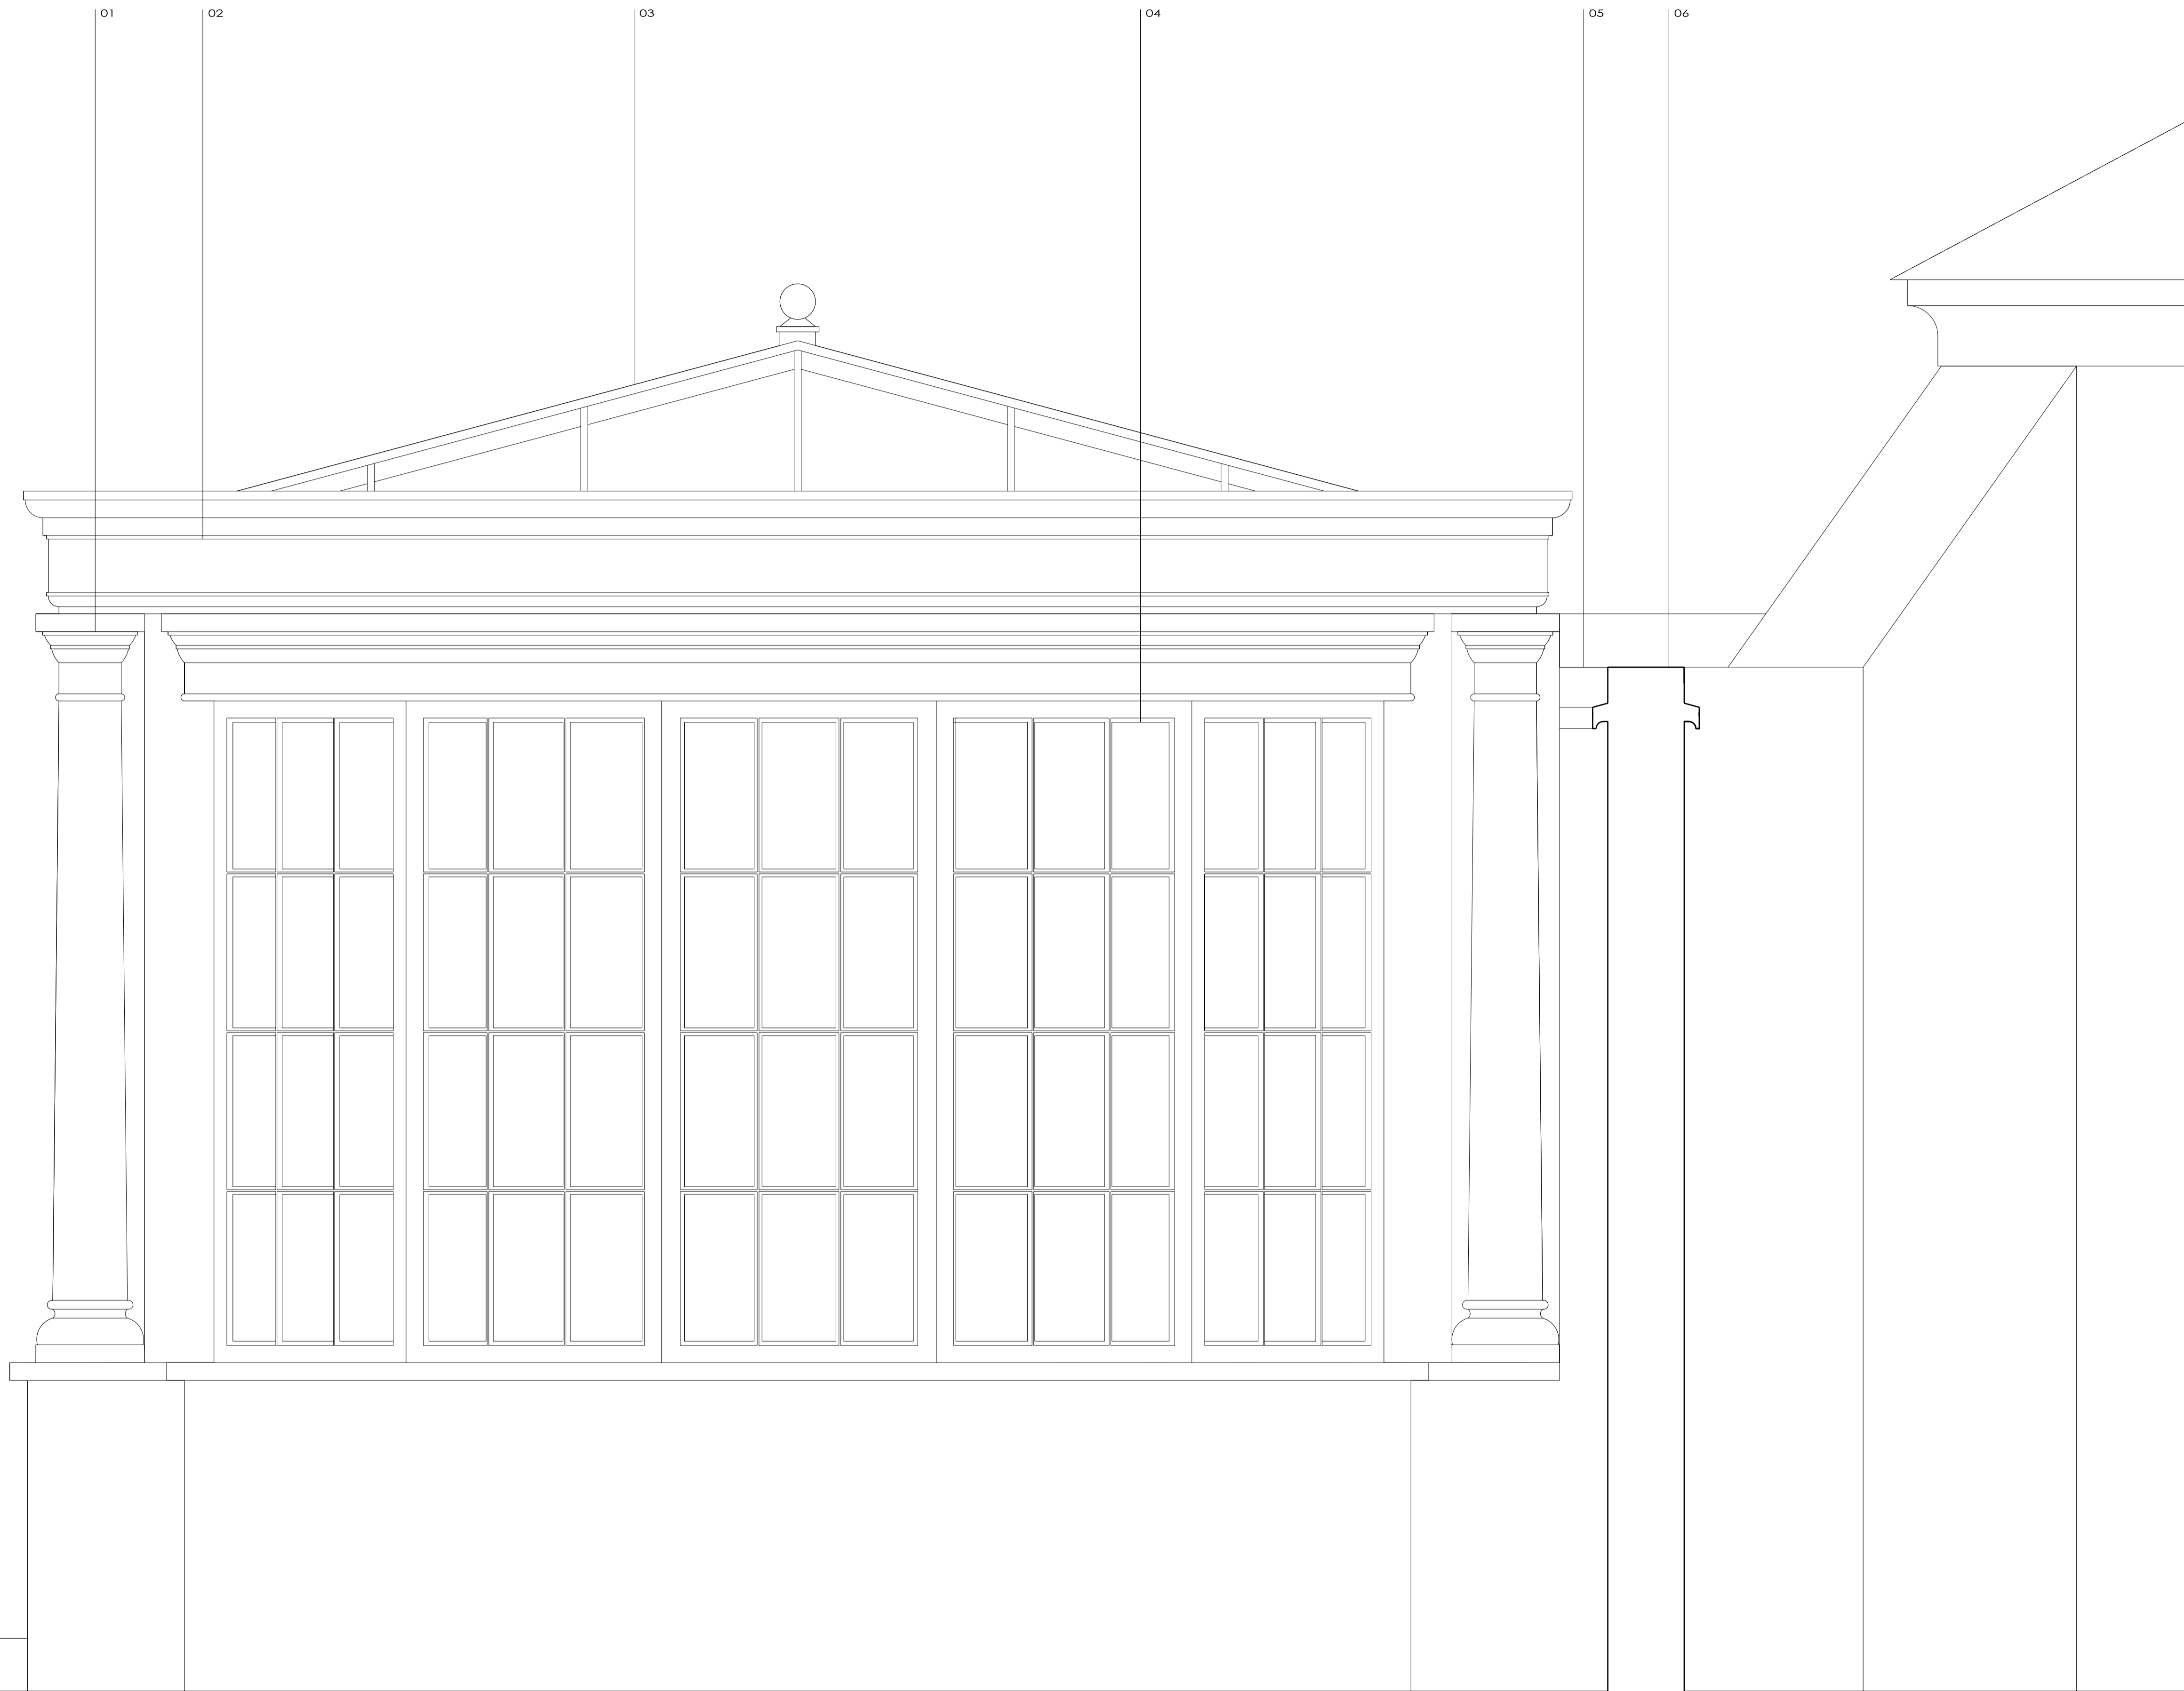

EAST ELEVATION

**MITCHELLTAYLOR
WORKSHOP**

MR AND MRS MASON
FOLEY HOUSE
CONSERVATORY
PROPOSED CONSERVATORY ELEVATION
PLANNING JULY 2014 1:10@A1 RM OF

1327 AL(0)12 -