


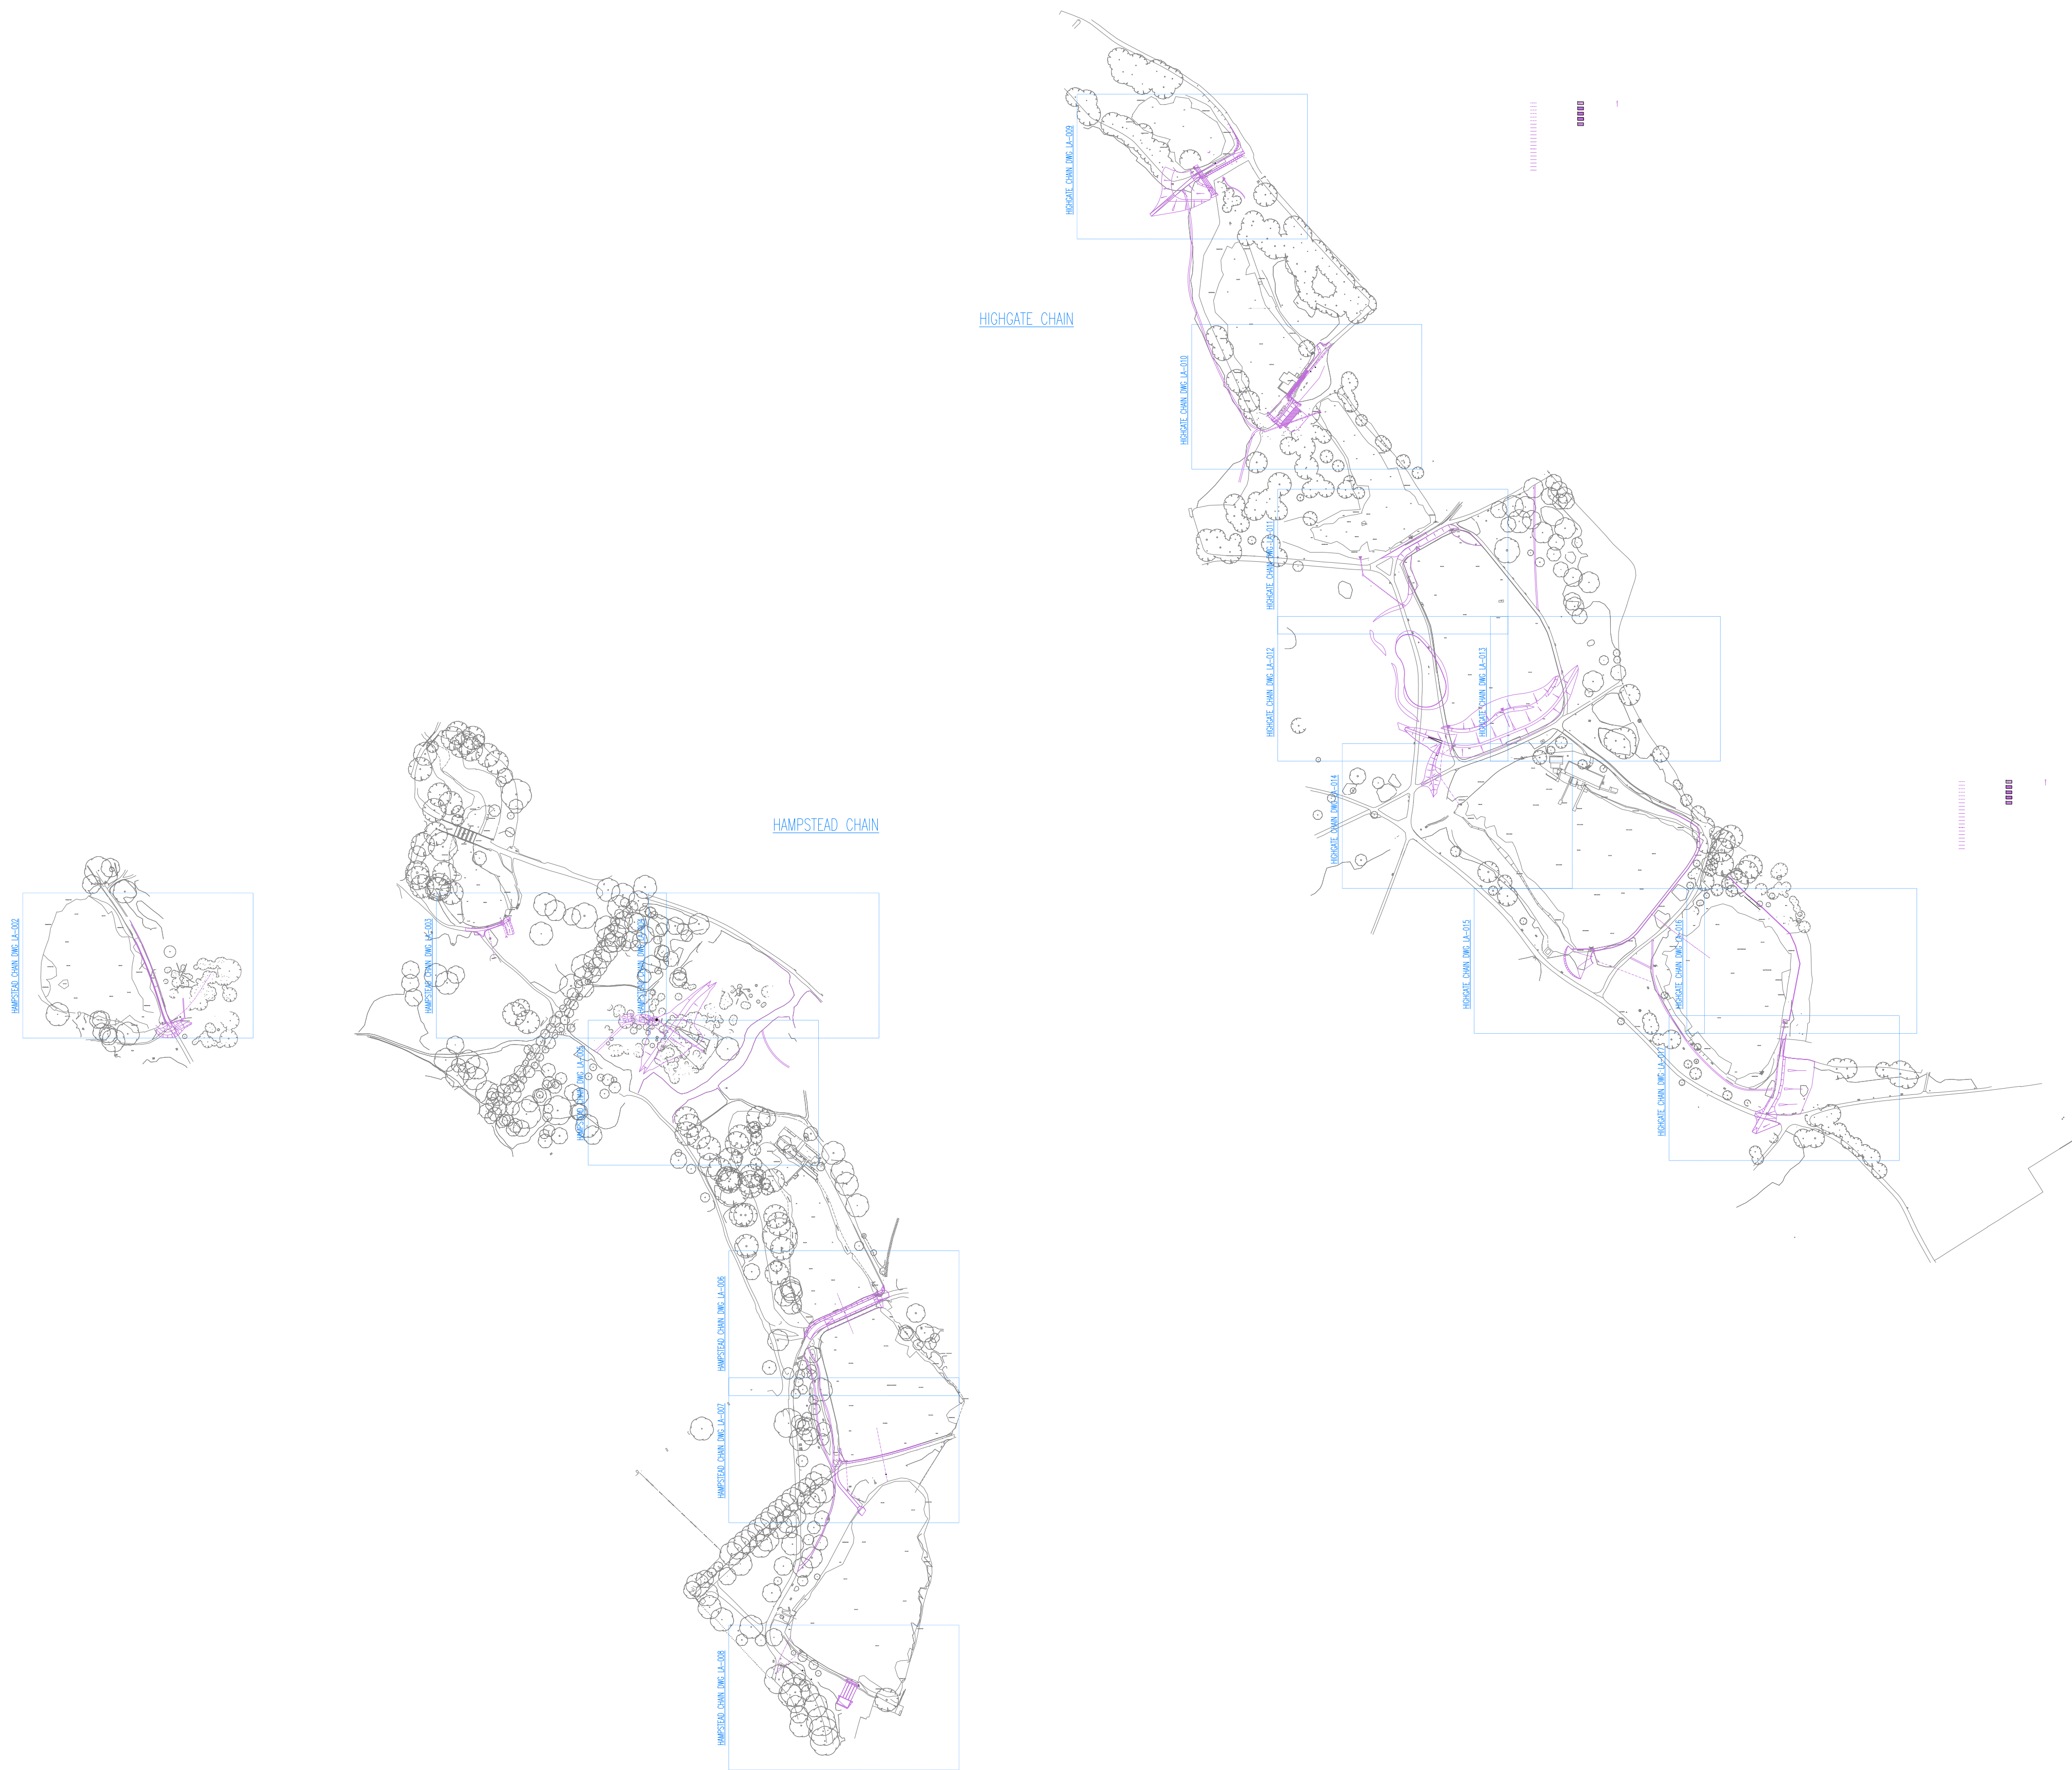

NOTE: DRAWING
5117039-ATK-ZZ-ZZ-DR-Y-2000 IS KEY PLAN


Stat	Purpose of Issue	Date	Auth	Rev	Description	By	Date	Chk'd	Auth
S2	FOR PLANNING	02/07/14	TD	P3	FOR PLANNING	IF	02/07/14	TD	TD
S0	"WORK IN PROGRESS" ISSUE TO PPSG	22/05/14	TD	P2	HATCHES FROZEN IMPROVED LEGIBILITY	MS	22/05/14	JH	TD
S0	"WORK IN PROGRESS" ISSUE TO PPSG	14/05/14	TD	P1	"WORK IN PROGRESS" ISSUE TO PPSG	NP	14/05/14	JH	TD

ATKINSTM

Atkins Limited
Landscape Architecture,
The Octagon,
27 Middleborough,
Colchester, Essex, England
CO1 1TG

Tel: (01206) 732000
Fax: (01206) 732020
www.atkinglobal.com

Client City of London Corporation		Title HAMPSTEAD CHAIN AND HIGHGATE CHAIN TREE PROTECTION PLANS			
Project HAMPSTEAD HEATH PONDS PROJECT	Sheet Size A1	Original Scale NTS	Designed/Drawn NP	Checked JH	Authorised TD
	Status S2	Drawing Number 5117039-ATK-ZZ-ZZ-DR-Y-2000			Rev P3

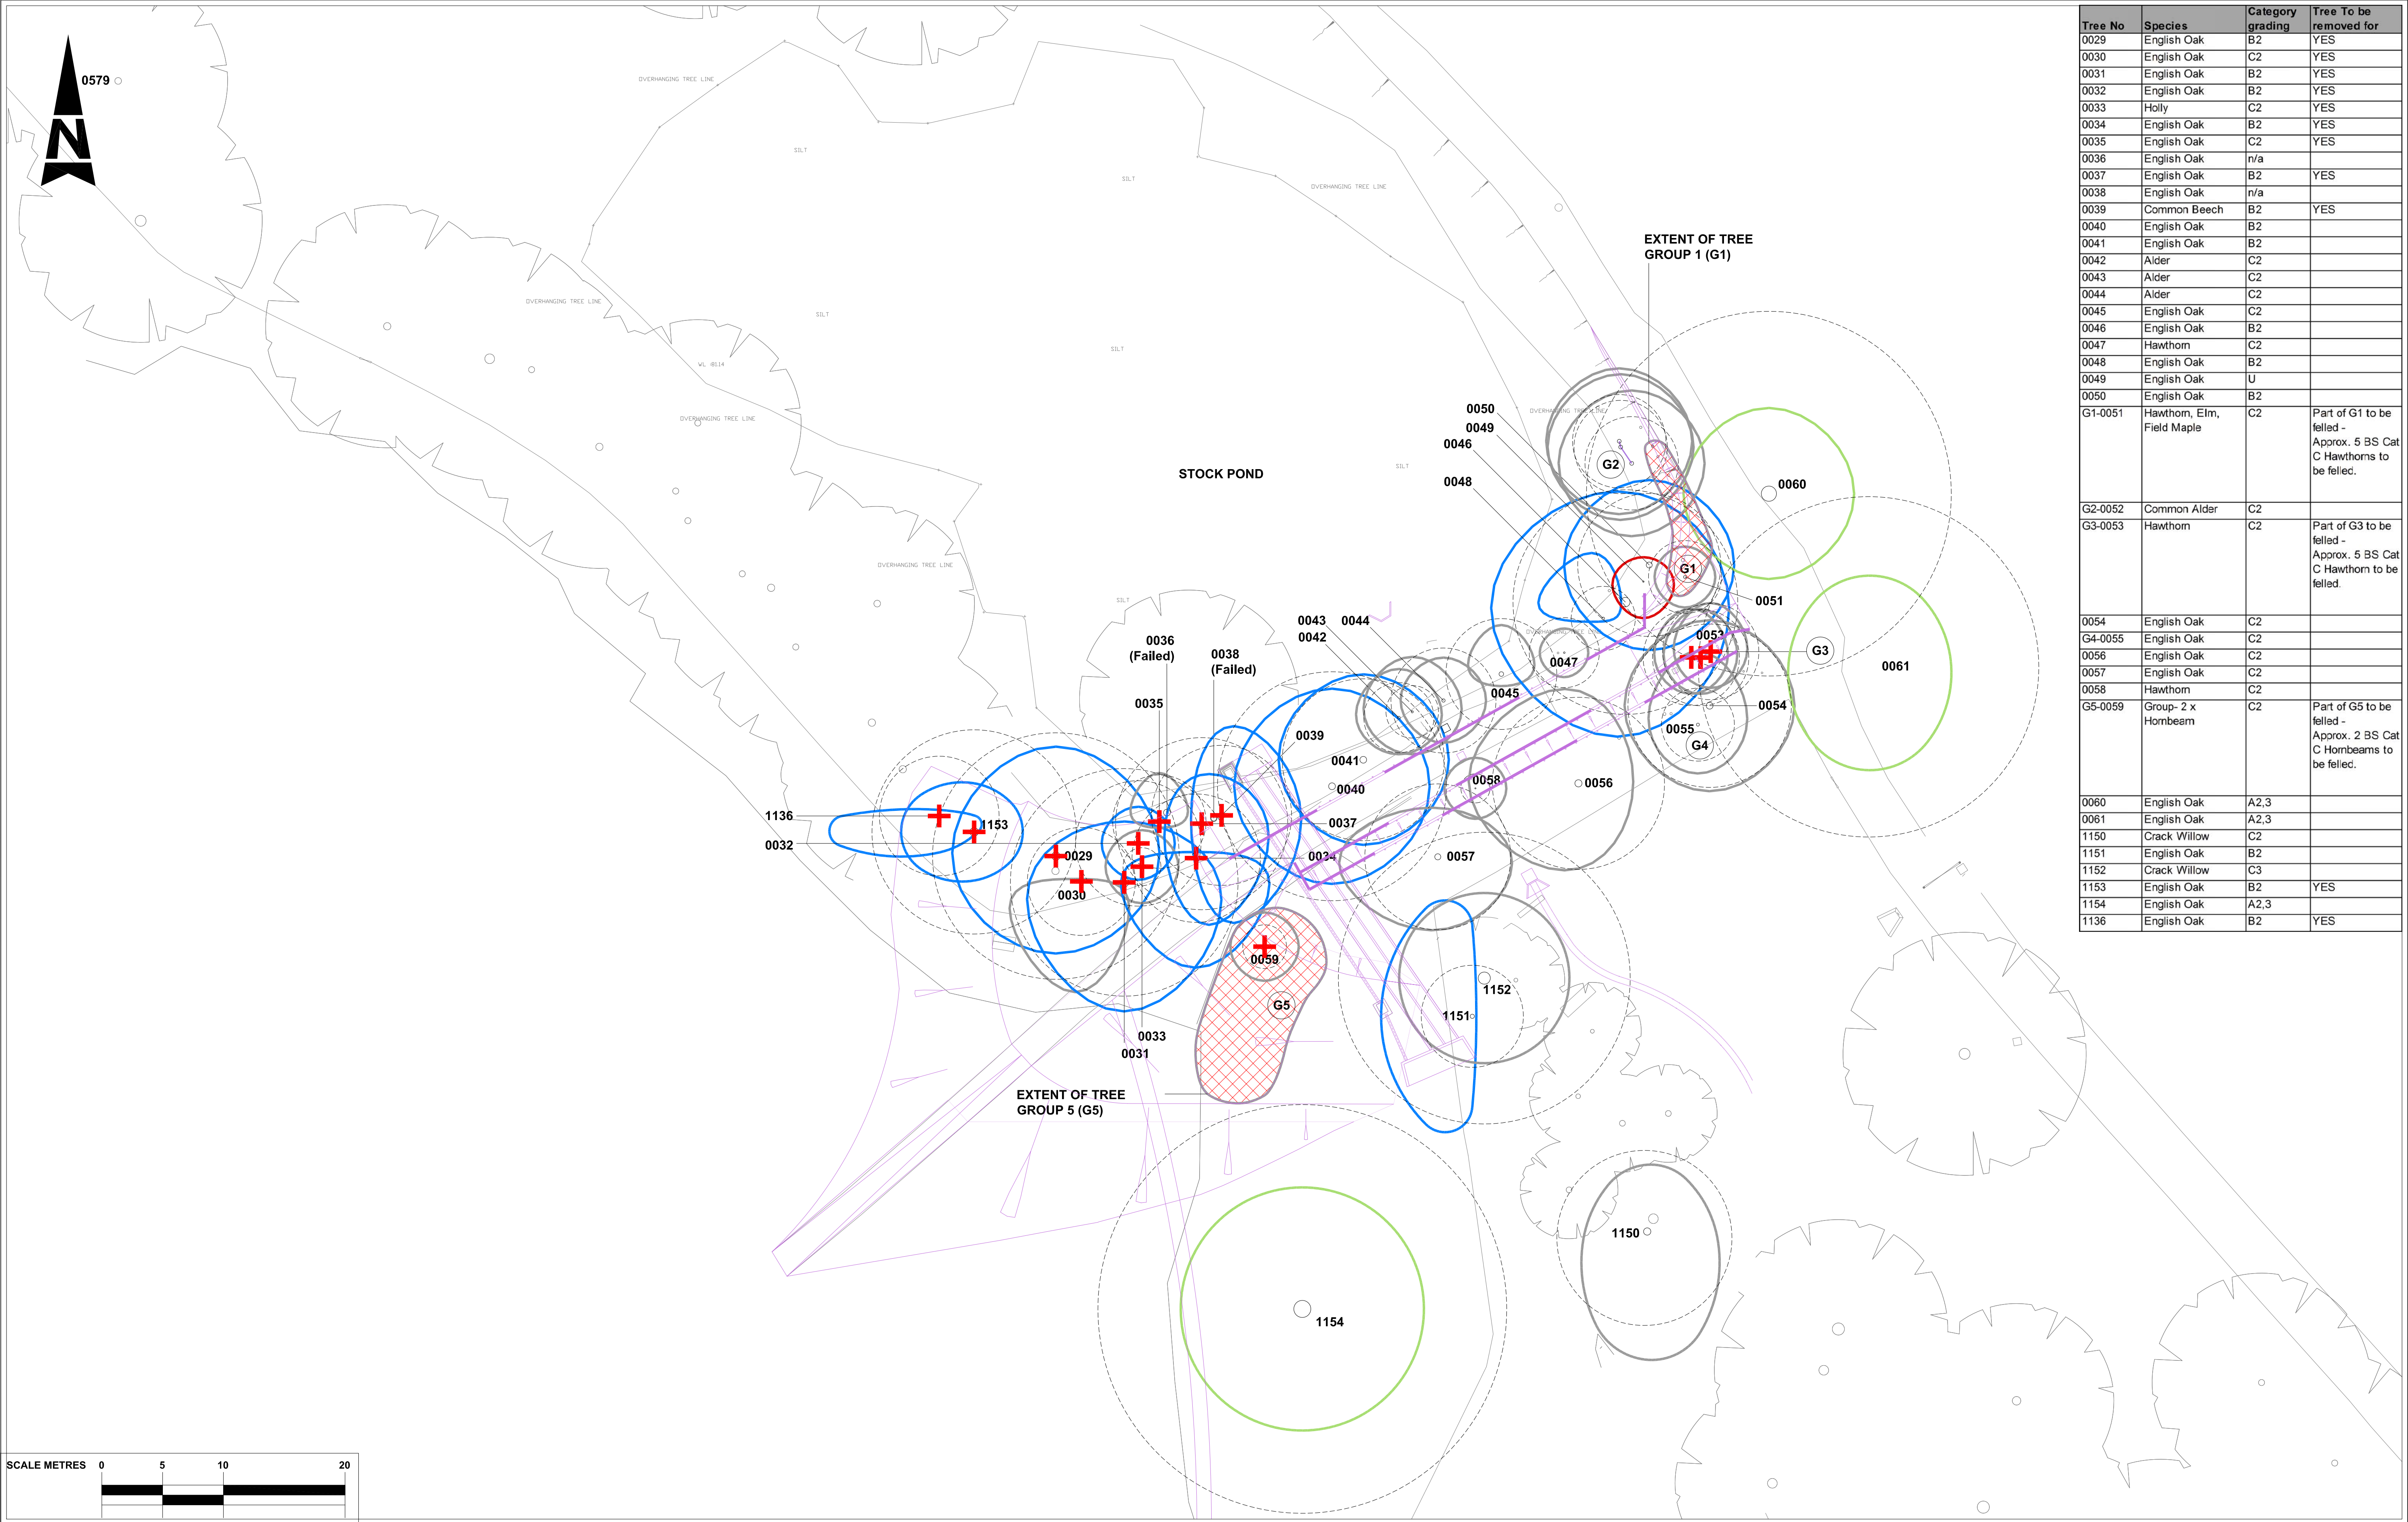

Tree No	Species	Category grading	Tree To be removed for
0029	English Oak	B2	YES
0030	English Oak	C2	YES
0031	English Oak	B2	YES
0032	English Oak	B2	YES
0033	Holly	C2	YES
0034	English Oak	B2	YES
0035	English Oak	C2	YES
0036	English Oak	n/a	
0037	English Oak	B2	YES
0038	English Oak	n/a	
0039	Common Beech	B2	YES
0040	English Oak	B2	
0041	English Oak	B2	
0042	Alder	C2	
0043	Alder	C2	
0044	Alder	C2	
0045	English Oak	C2	
0046	English Oak	B2	
0047	Hawthorn	C2	
0048	English Oak	B2	
0049	English Oak	U	
0050	English Oak	B2	
G1-0051	Hawthorn, Elm, Field Maple	C2	Part of G1 to be felled - Approx. 5 BS Cat C Hawthorns to be felled.
G2-0052	Common Alder	C2	
G3-0053	Hawthorn	C2	Part of G3 to be felled - Approx. 5 BS Cat C Hawthorn to be felled.
0054	English Oak	C2	
G4-0055	English Oak	C2	
0056	English Oak	C2	
0057	English Oak	C2	
0058	Hawthorn	C2	
G5-0059	Group- 2 x Hornbeam	C2	Part of G5 to be felled - Approx. 2 BS Cat C Hornbeams to be felled.
0060	English Oak	A2,3	
0061	English Oak	A2,3	
1150	Crack Willow	C2	
1151	English Oak	B2	
1152	Crack Willow	C3	
1153	English Oak	B2	YES
1154	English Oak	A2,3	
1136	English Oak	B2	YES

000

*CATEGORY A TREE
+ TREE REF.

000

*CATEGORY B TREE
+ TREE REF.

000

*CATEGORY C TREE
+ TREE REF.

000

*CATEGORY U TREE
+ TREE REF.

W1

WOODLAND GROUP + GROUP REFERENCE.
HATCH EXTENT INDICATE APPROX EDGE OF CANOPIES OF PERIMETER TREES (COLOUR OF BOUNDARY LINE RELATES TO TREE *CATEGORIES AS FOR INDIVIDUAL TREES AS SHOWN ABOVE)

G1

TREE GROUP REFERENCE

+

TREE TO BE REMOVED OR TRANSLOCATED AS PART OF WORKS

ROOT PROTECTION AREA TO FOLLOW

WOODLAND GROUP TO BE REMOVED

PROPOSED SCHEME

ATKINS™

Atkins Limited

Landscape Architecture,
The Octagon,
27 Middleborough,
Colchester, Essex, England
CO1 1TG

Tel: (01206) 732000
Fax: (01206) 732020
www.atkinsglobal.com

Client

City of London Corporation

Project

HAMPSTEAD HEATH PONDS PROJECT

Sheet Size

A1

Original Scale

1:250 @ A1
1:500 @ A3

Designed/Drawn

NP

Checked

JH

Authorised

TD

Status

S2

Drawing Number

5117039-ATK-P1-ZZ-DR-Y-2000

Rev

P3

Stat

Purpose of Issue

Date

Auth

Rev

Description

By

Date

Chk'd

Auth

S2

FOR PLANNING

02/07/14

TD

P3

FOR PLANNING

IF

02/07/14

TD

TD

S0

"WORK IN PROGRESS" ISSUE TO PPSG

22/05/14

TD

P2

HATCHES FROZEN IMPROVED LEGIBILITY

MS

22/05/14

JH

TD

S0

"WORK IN PROGRESS" ISSUE TO PPSG

14/05/14

TD

P1


"WORK IN PROGRESS" ISSUE TO PPSG

NP


14/05/14

JH

TD

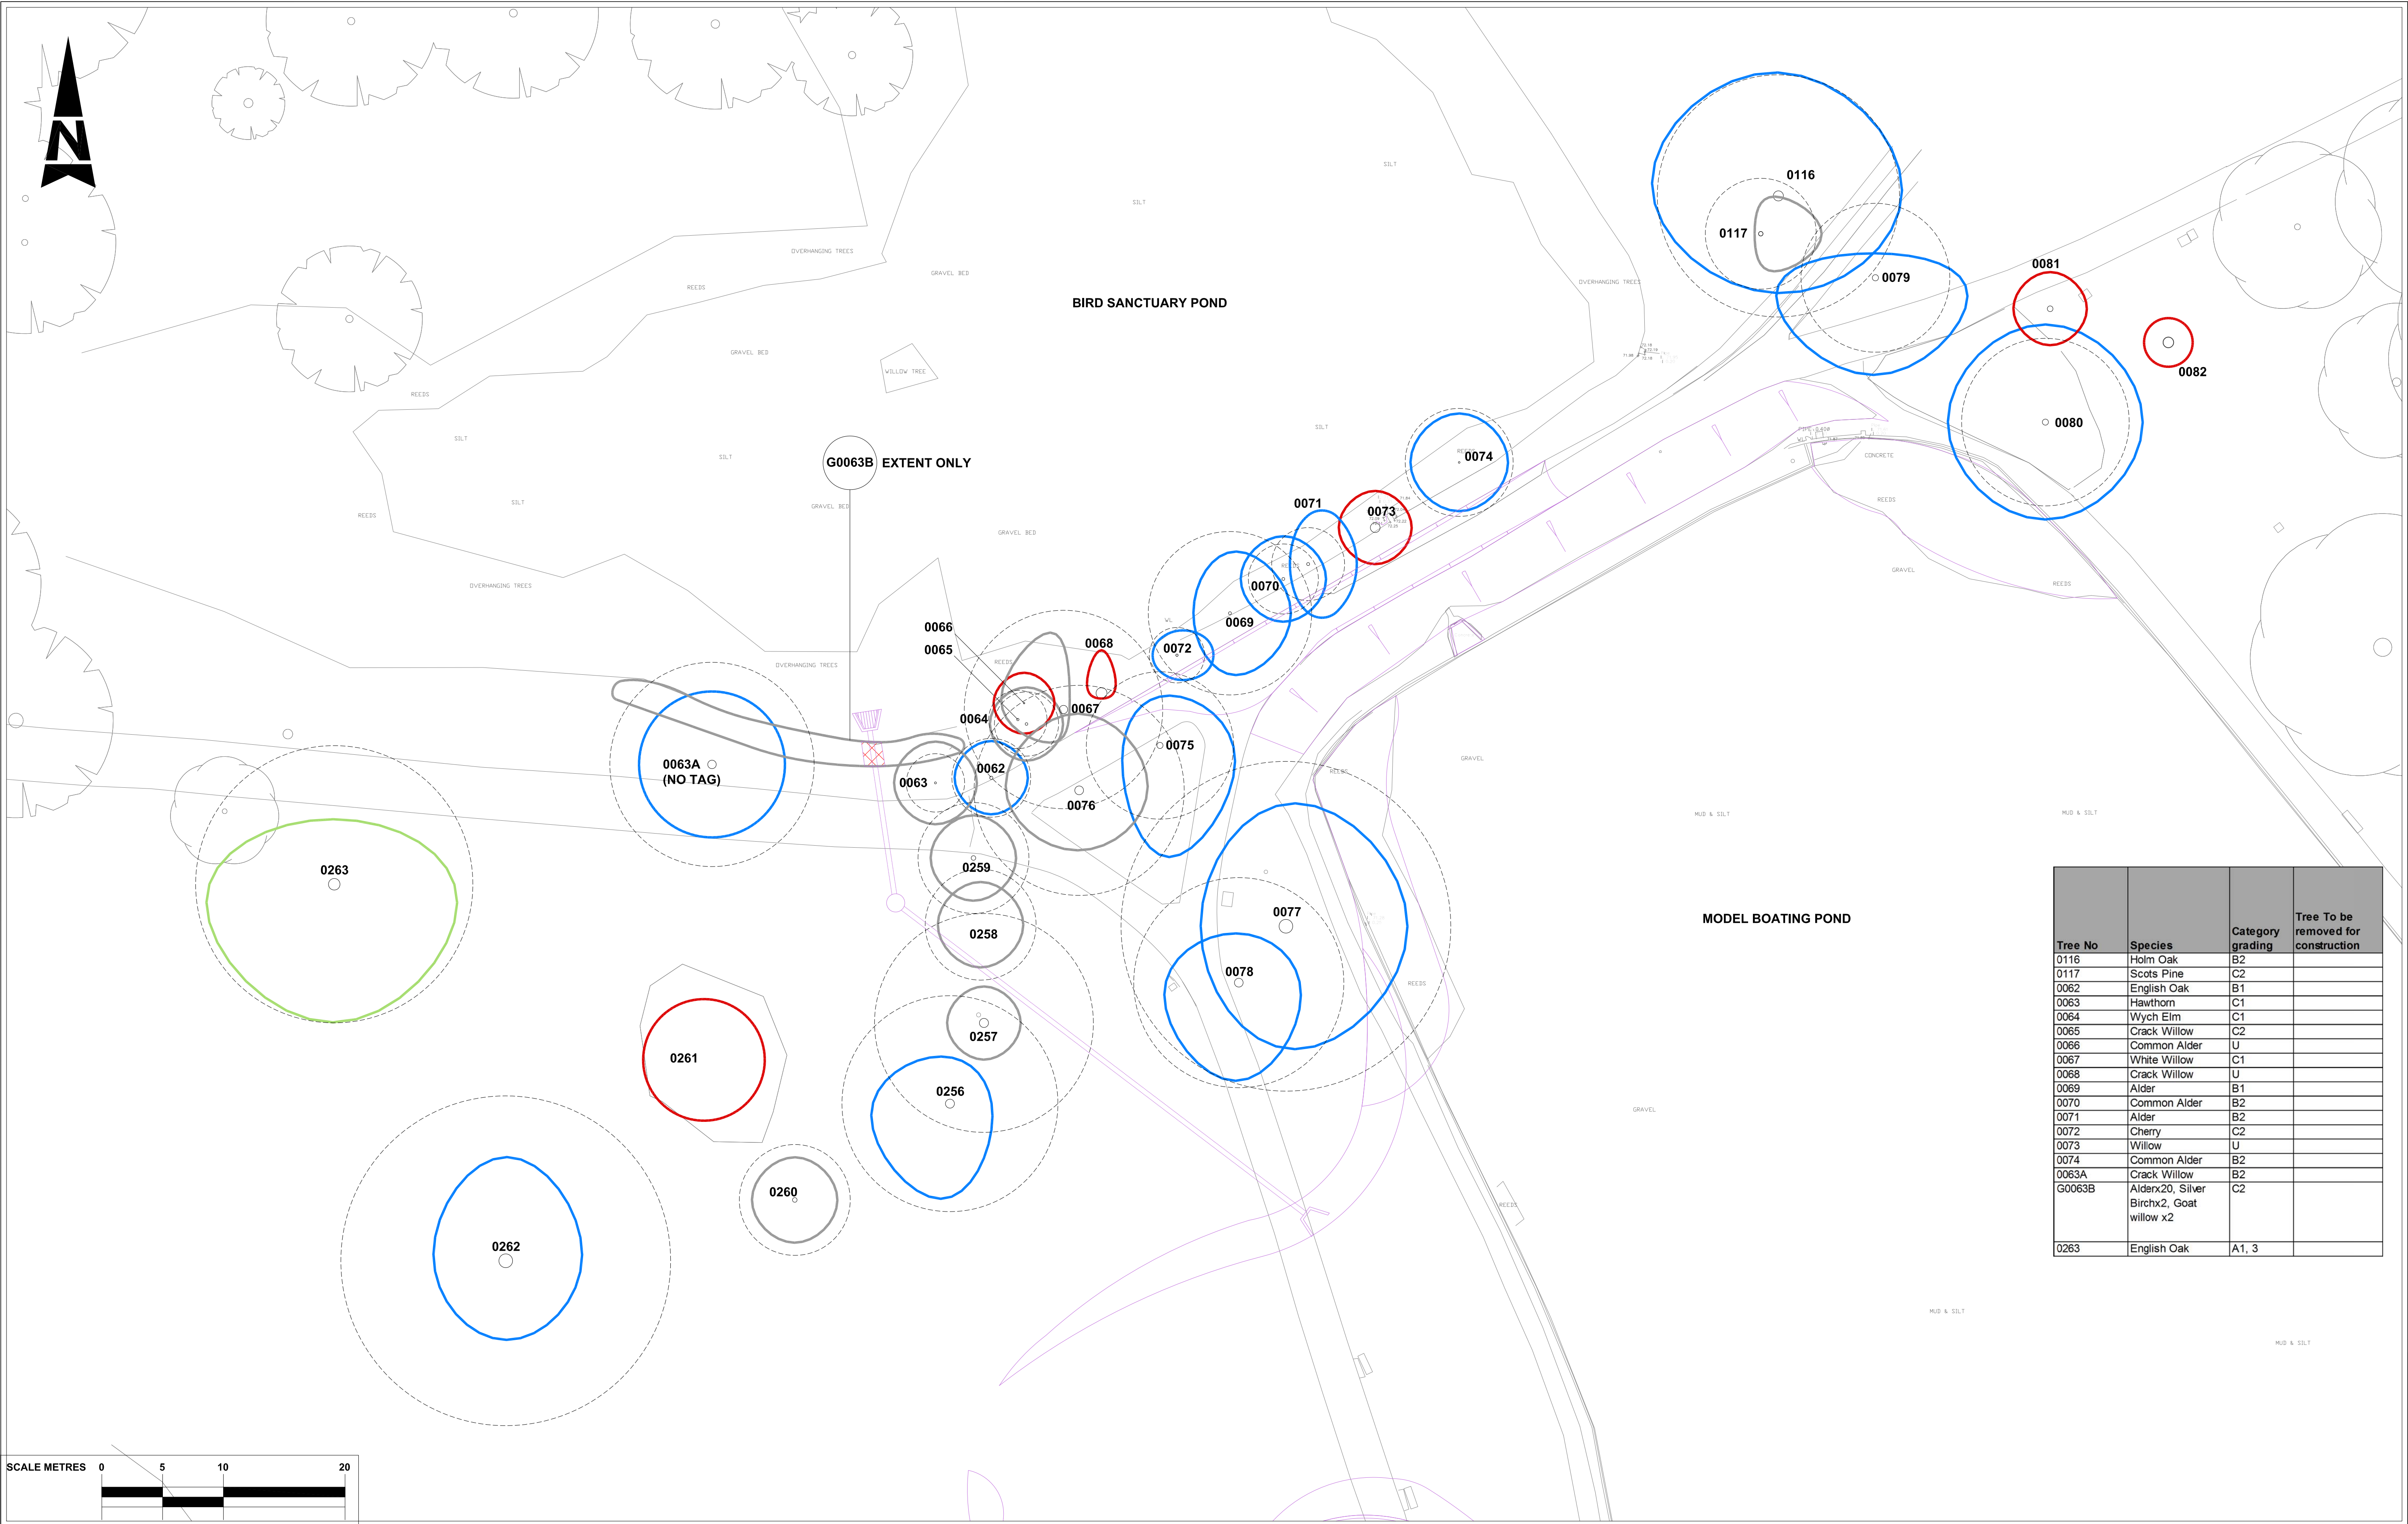

Tree No	Species	Category grading	Tree To be removed for construction
0116	Holm Oak	B2	
0117	Scots Pine	C2	
0062	English Oak	B1	
0063	Hawthorn	C1	
0064	Wych Elm	C1	
0065	Crack Willow	C2	
0066	Common Alder	U	
0067	White Willow	C1	
0068	Crack Willow	U	
0069	Alder	B1	
0070	Common Alder	B2	
0071	Alder	B2	
0072	Cherry	C2	
0073	Willow	U	
0074	Common Alder	B2	
0063A	Crack Willow	B2	
G0063B	Alderx20, Silver Birchx2, Goat willow x2	C2	
0263	English Oak	A1, 3	

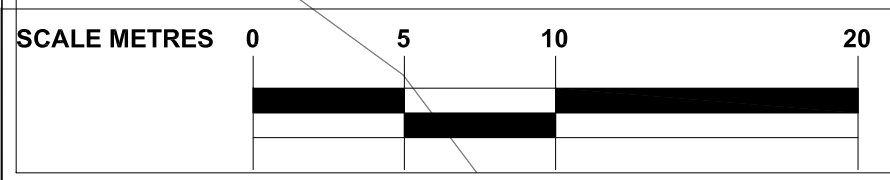

000

000

000

000

*CATEGORY A TREE + TREE REF.

*CATEGORY B TREE + TREE REF.

*CATEGORY C TREE + TREE REF.

*CATEGORY U TREE + TREE REF.

G1

W1

TREE GROUP REFERENCE

WOODLAND GROUP + GROUP REFERENCE. HATCH EXTENT INDICATE APPROX EDGE OF CANOPIES OF PERIMETER TREES (COLOUR OF BOUNDARY LINE RELATES TO TREE *CATEGORIES AS FOR INDIVIDUAL TREES AS SHOWN ABOVE)

ROOT PROTECTION AREA TO FOLLOW

WOODLAND GROUP TO BE REMOVED

PROPOSED SCHEME

TREE TO BE REMOVED OR TRANSLOCATED AS PART OF WORKS

Stat	Purpose of Issue	Date	Auth	Rev	Description	By	Date	Chk'd	Auth
S2	FOR PLANNING	02/07/14	TD	P3	FOR PLANNING	IF	02/07/14	TD	TD
S0	"WORK IN PROGRESS" ISSUE TO PPSG	22/05/14	TD	P2	HATCHES FROZEN IMPROVED VISIBILITY	MS	22/05/14	JH	TD
S0	"WORK IN PROGRESS" ISSUE TO PPSG	14/05/14	TD	P1	"WORK IN PROGRESS" ISSUE TO PPSG	NP	TBC	JH	TD

ATKINS™

Atkins Limited


Landscape Architecture,
The Octagon,
27 Middleborough,
Colchester, Essex, England
CO1 1TG

Tel: (01206) 732000

Fax: (01206) 732020

www.atkinsglobal.com

Client	City of London Corporation				Title			
Project	HAMPSTEAD HEATH PONDS PROJECT				BIRD SANCTUARY POND TREE PROTECTION PLANS			
Sheet	Size	Original Scale	Designed/Drawn	Checked	Authorised			
A1	1:250@A1 1:500@A3	NP	JH	TD	TD			
Status	Drawing Number	Date	Date	Date	Rev			
S2	5117039-ATK-P3-ZZ-DR-Y-2000	07.05.14	07.05.14	07.05.14	P3			

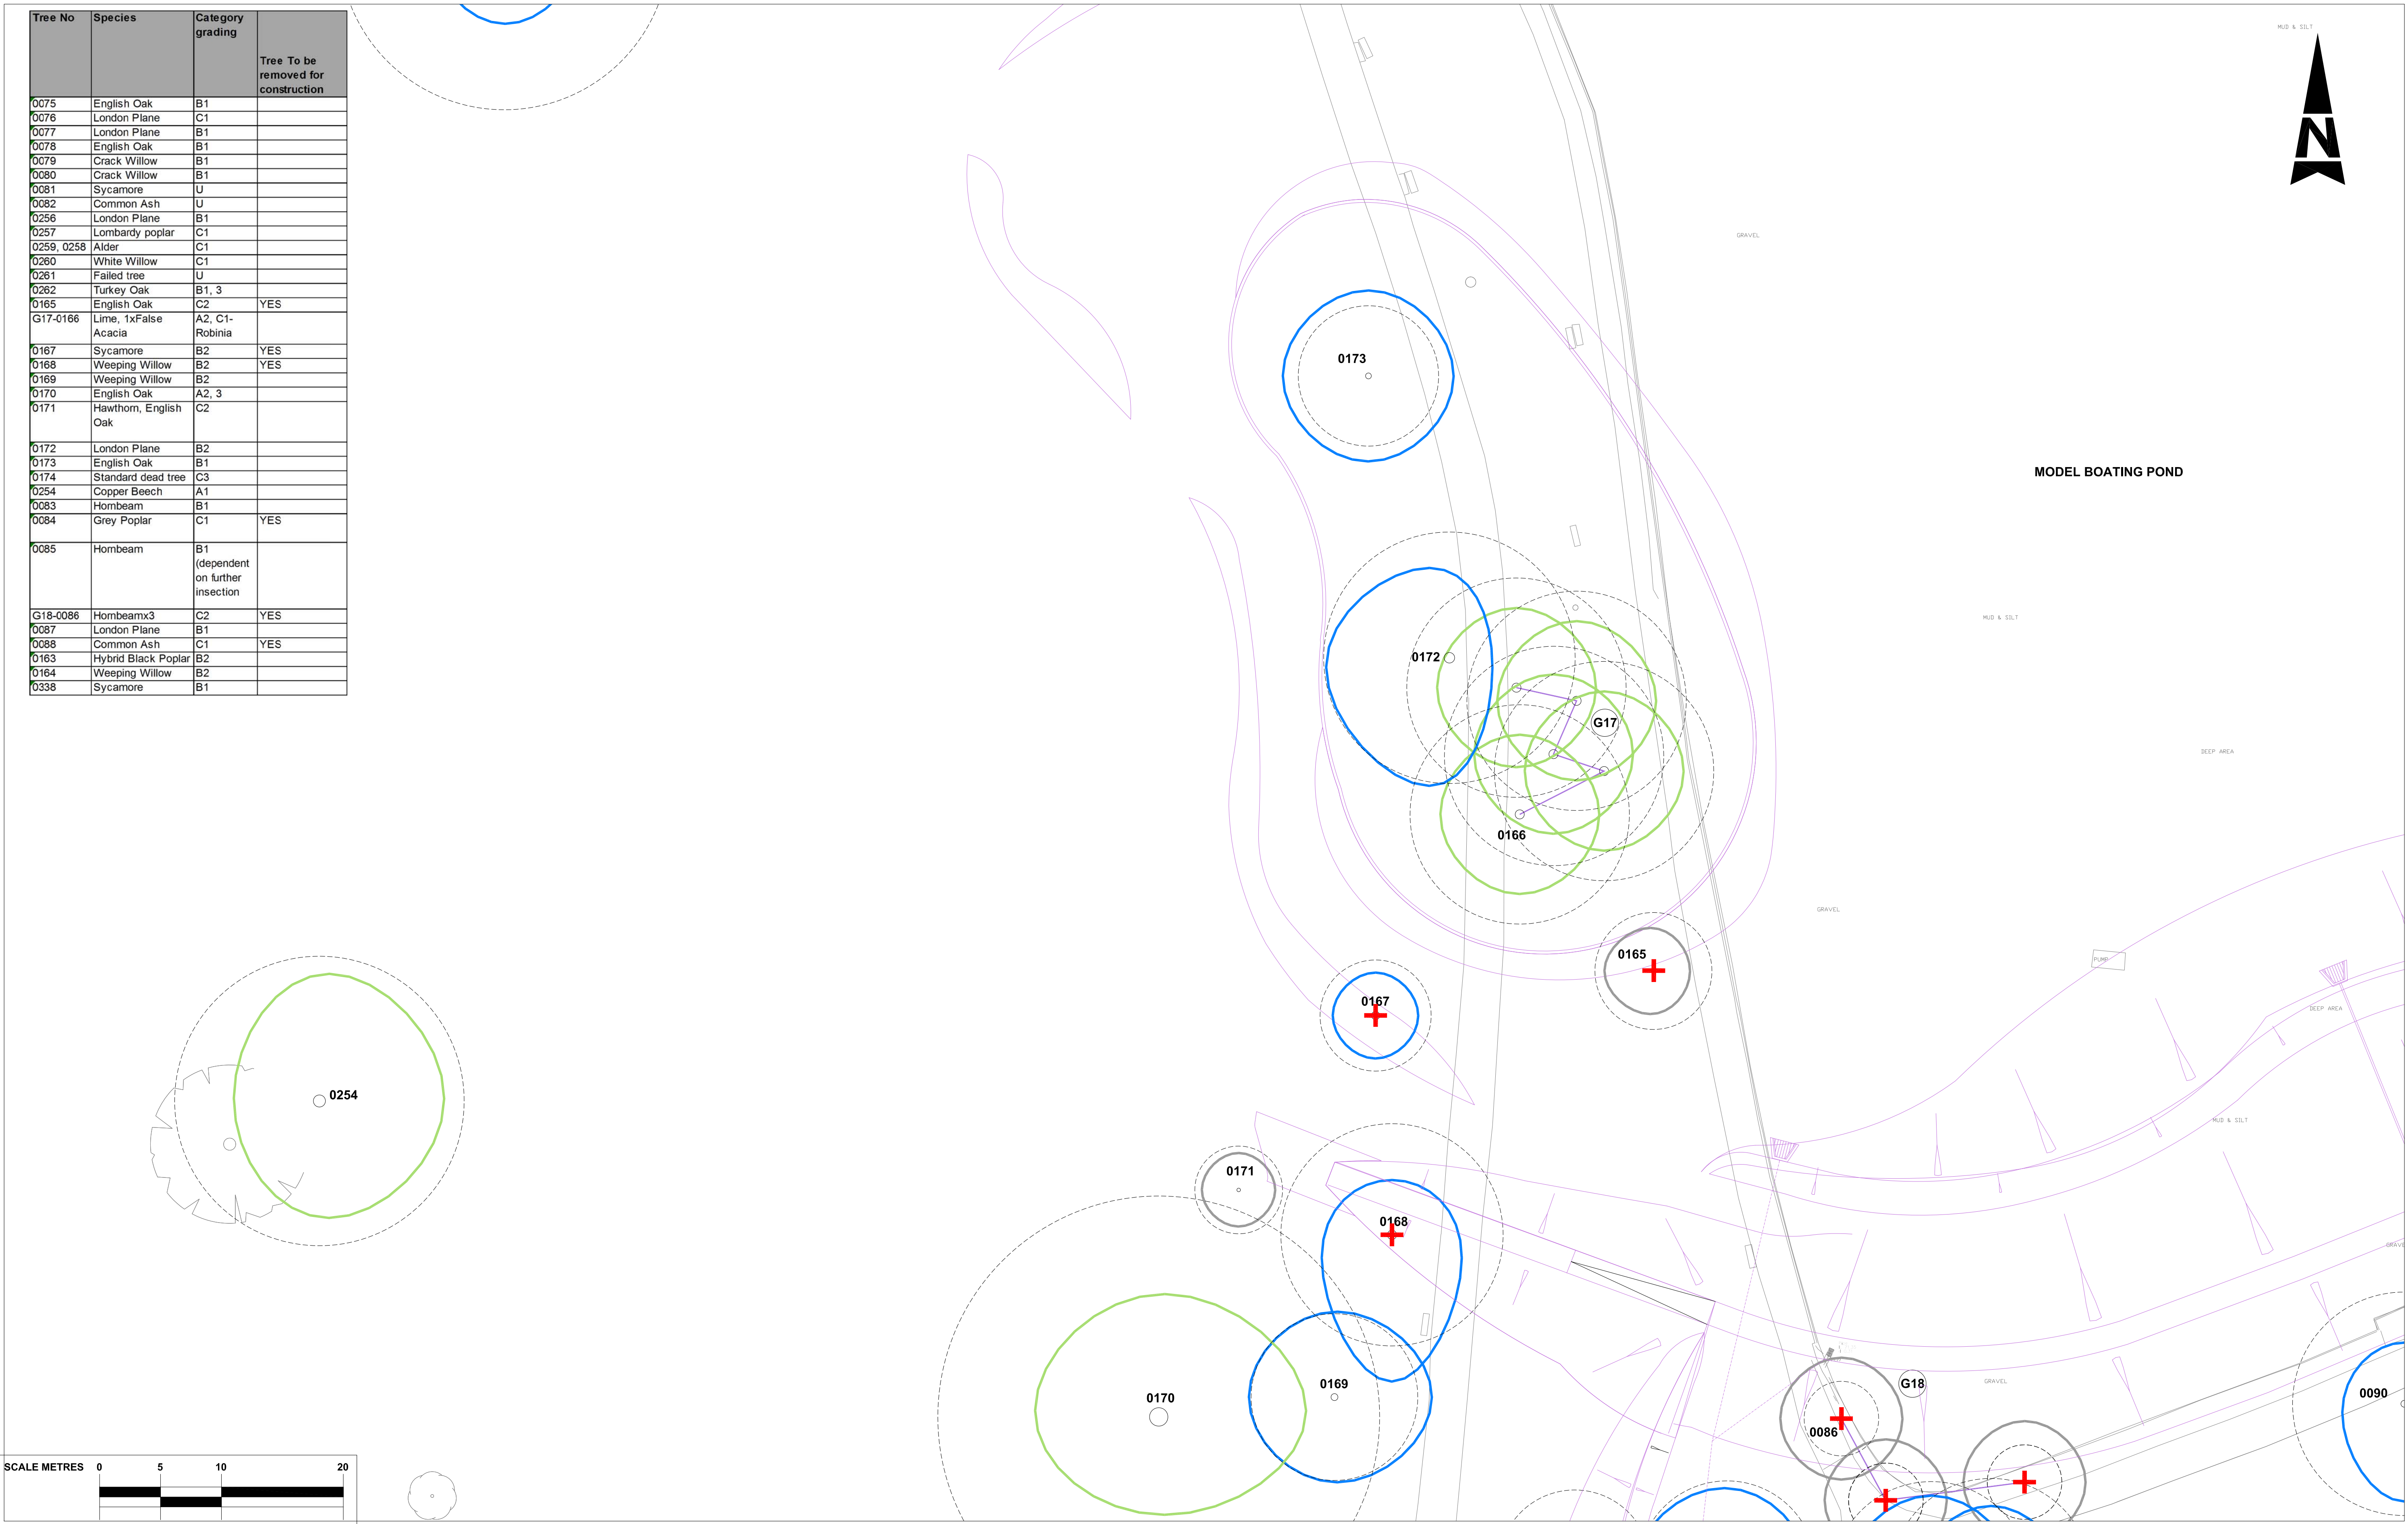

Tree No	Species	Category grading	Tree To be removed for construction
0075	English Oak	B1	
0076	London Plane	C1	
0077	London Plane	B1	
0078	English Oak	B1	
0079	Crack Willow	B1	
0080	Crack Willow	B1	
0081	Sycamore	U	
0082	Common Ash	U	
0256	London Plane	B1	
0257	Lombardy poplar	C1	
0259, 0258	Alder	C1	
0260	White Willow	C1	
0261	Failed tree	U	
0262	Turkey Oak	B1, 3	
0165	English Oak	C2	YES
G17-0166	Lime, 1xFalse Acacia	A2, C1-Robinia	
0167	Sycamore	B2	YES
0168	Weeping Willow	B2	YES
0169	Weeping Willow	B2	
0170	English Oak	A2, 3	
0171	Hawthorn, English Oak	C2	
0172	London Plane	B2	
0173	English Oak	B1	
0174	Standard dead tree	C3	
0254	Copper Beech	A1	
0083	Hombeam	B1	
0084	Grey Poplar	C1	YES
0085	Hombeam	B1 (dependent on further insecton	
G18-0086	Hombeamx3	C2	YES
0087	London Plane	B1	
0088	Common Ash	C1	YES
0163	Hybrid Black Poplar	B2	
0164	Weeping Willow	B2	
0338	Sycamore	B1	

000

000

000

000

*CATEGORY A TREE + TREE REF.

*CATEGORY B TREE + TREE REF.

*CATEGORY C TREE + TREE REF.

*CATEGORY U TREE + TREE REF.

G1

W1

TREE GROUP REFERENCE

WOODLAND GROUP + GROUP REFERENCE. HATCH EXTENT INDICATE APPROX EDGE OF CANOPIES OF PERIMETER TREES (COLOUR OF BOUNDARY LINE RELATES TO TREE *CATEGORIES AS FOR INDIVIDUAL TREES AS SHOWN ABOVE)

ROOT PROTECTION AREA TO FOLLOW

WOODLAND GROUP TO BE REMOVED

PROPOSED SCHEME

TREE TO BE REMOVED OR TRANSLOCATED AS PART OF WORKS

ATKINS™

Atkins Limited

Landscape Architecture,
The Octagon,
27 Middleborough,
Colchester, Essex, England
CO1 1TG

Tel: (01206) 732000
Fax: (01206) 732020
www.atkinsglobal.com

Client

City of London Corporation

Project

HAMPSTEAD HEATH PONDS PROJECT

Sheet Size

A1

Original Scale

1:250@A1
1:500@A3

Designed/Drawn

NP

Checked

JH

Authorised

TD

Status

S2


Drawing Number

5117039-ATK-P4-ZZ-DR-Y-2000

Rev

P3

Stat	Purpose of Issue	Date	Auth	Rev	Description	By	Date	Chk'd	Auth
S2	FOR PLANNING	02/07/14	TD	P3	FOR PLANNING	IF	02/07/14	TD	TD
S0	"WORK IN PROGRESS" ISSUE TO PPSG	22/05/14	TD	P2	HATCHES FROZEN IMPROVED LEGIBILITY	MS	22/05/14	JH	TD
S0	"WORK IN PROGRESS" ISSUE TO PPSG	14/05/14	TD	P1	"WORK IN PROGRESS" ISSUE TO PPSG	NP	14/05/14	JH	TD

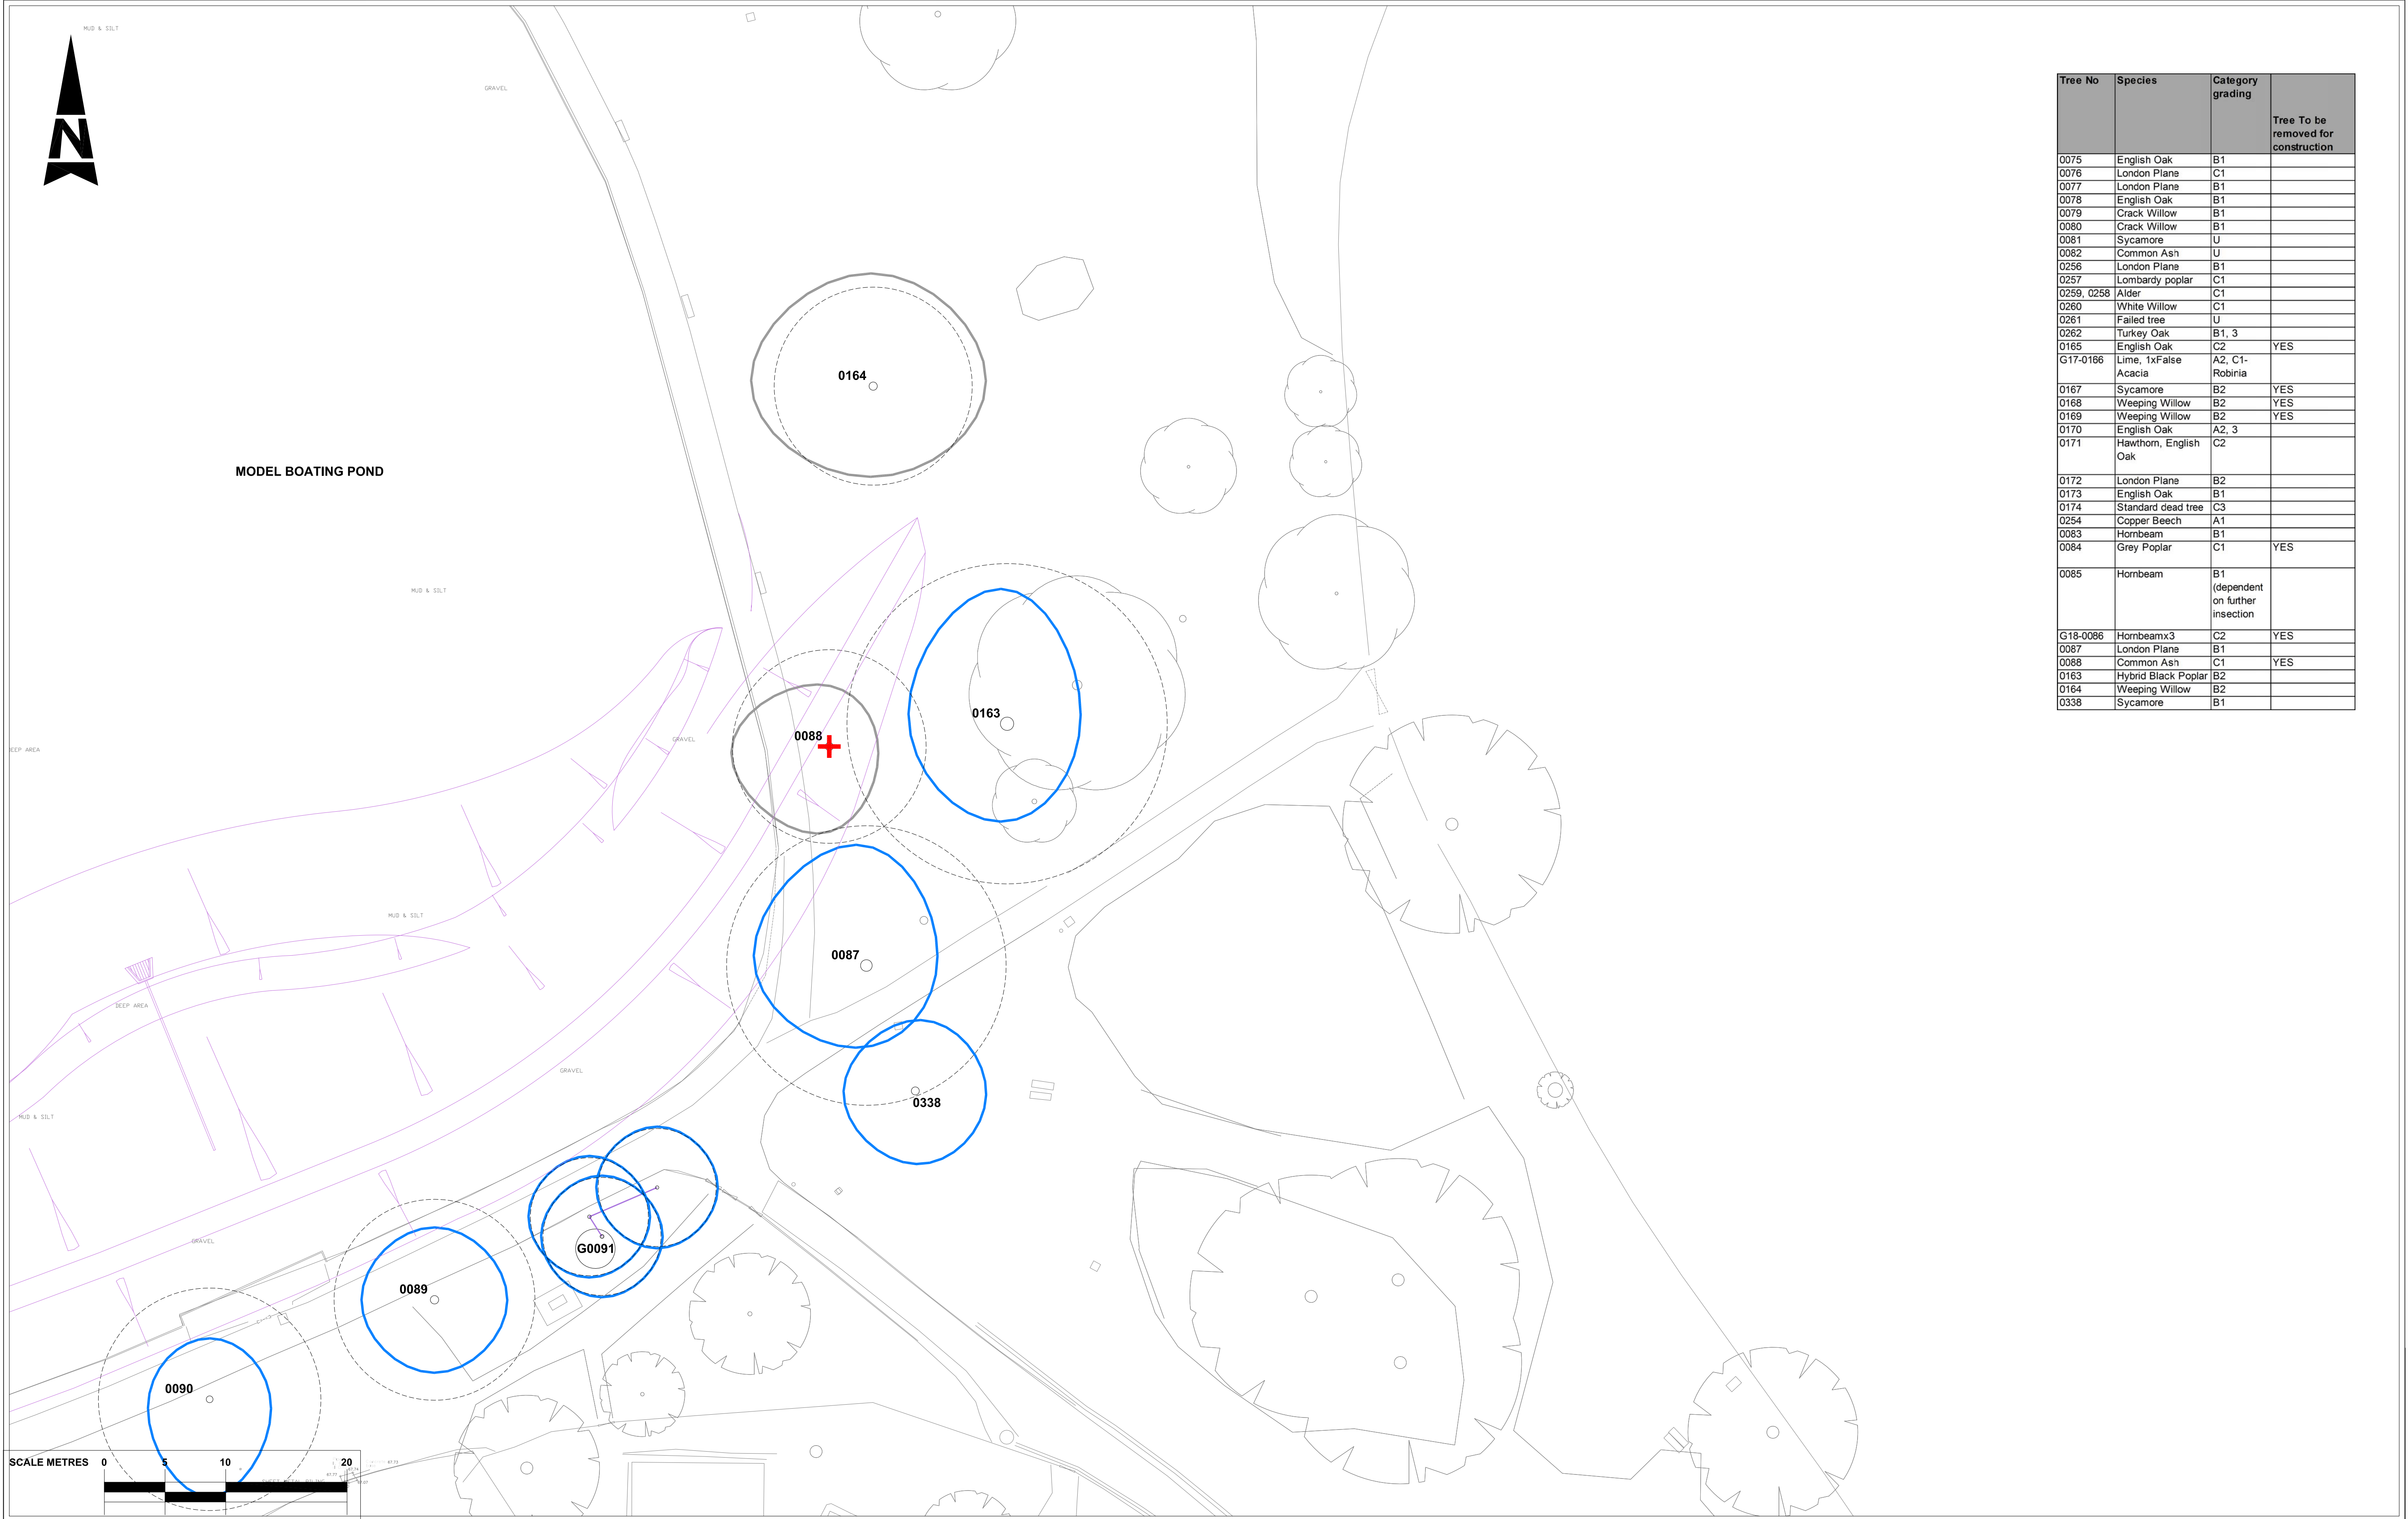

Tree No	Species	Category grading	Tree To be removed for construction
0075	English Oak	B1	
0076	London Plane	C1	
0077	London Plane	B1	
0078	English Oak	B1	
0079	Crack Willow	B1	
0080	Crack Willow	B1	
0081	Sycamore	U	
0082	Common Ash	U	
0256	London Plane	B1	
0257	Lombardy poplar	C1	
0259, 0258	Alder	C1	
0260	White Willow	C1	
0261	Failed tree	U	
0262	Turkey Oak	B1, 3	
0165	English Oak	C2	YES
G17-0166	Lime, 1xFalse Acacia	A2, C1-Robinia	
0167	Sycamore	B2	YES
0168	Weeping Willow	B2	YES
0169	Weeping Willow	B2	YES
0170	English Oak	A2, 3	
0171	Hawthorn, English Oak	C2	
0172	London Plane	B2	
0173	English Oak	B1	
0174	Standard dead tree	C3	
0254	Copper Beech	A1	
0083	Hornbeam	B1	
0084	Grey Poplar	C1	YES
0085	Hornbeam	B1 (dependent on further insection	
G18-0086	Hornbeamx3	C2	YES
0087	London Plane	B1	
0088	Common Ash	C1	YES
0163	Hybrid Black Poplar	B2	
0164	Weeping Willow	B2	
0338	Sycamore	B1	

000

*CATEGORY A TREE
+ TREE REF.

000

*CATEGORY B TREE
+ TREE REF.

000

*CATEGORY C TREE
+ TREE REF.

000

*CATEGORY U TREE
+ TREE REF.

G1

TREE GROUP REFERENCE

W1

WOODLAND GROUP + GROUP REFERENCE.
HATCH EXTENT INDICATE APPROX EDGE OF CANOPIES OF PERIMETER TREES (COLOUR OF BOUNDARY LINE RELATES TO TREE *CATEGORIES AS FOR INDIVIDUAL TREES AS SHOWN ABOVE)

ROOT PROTECTION AREA TO FOLLOW

WOODLAND GROUP TO BE REMOVED

PROPOSED SCHEME

TREE TO BE REMOVED OR TRANSLOCATED AS PART OF WORKS

ATKINS™

Atkins Limited

Landscape Architecture,
The Octagon,
27 Middleborough,
Colchester, Essex, England
CO1 1TG

Tel: (01206) 732000

Fax: (01206) 732020

www.atkinsglobal.com

Client

City of London Corporation

Project

HAMPSTEAD HEATH
FLOOD AND WATER QUALITY
MANAGEMENT

Sheet Size

Original Scale

Designed/Drawn

Checked

Authorised

A1

1:250@A1
1:500@A3

NP

JH

TD

Status

Drawing Number

Rev

S2

5117039-ATK-P4-ZZ-DR-Y-2001

P3

Stat

Purpose of Issue

Date

Auth

Rev

Description

By

Date

Chk'd

Auth

S2

FOR PLANNING

02/07/14

TD

P3

FOR PLANNING

IF

02/07/14

TD

TD

S0

"WORK IN PROGRESS" ISSUE TO PPSP

22/05/14

TD

P2

HATCHES FROZEN IMPROVED LEGIBILITY

MS

22/05/14

JH

TD

S0

"WORK IN PROGRESS" ISSUE TO PPSP

14/05/14

TD

P1


"WORK IN PROGRESS" ISSUE TO PPSP

NP

14/05/14

JH

TD

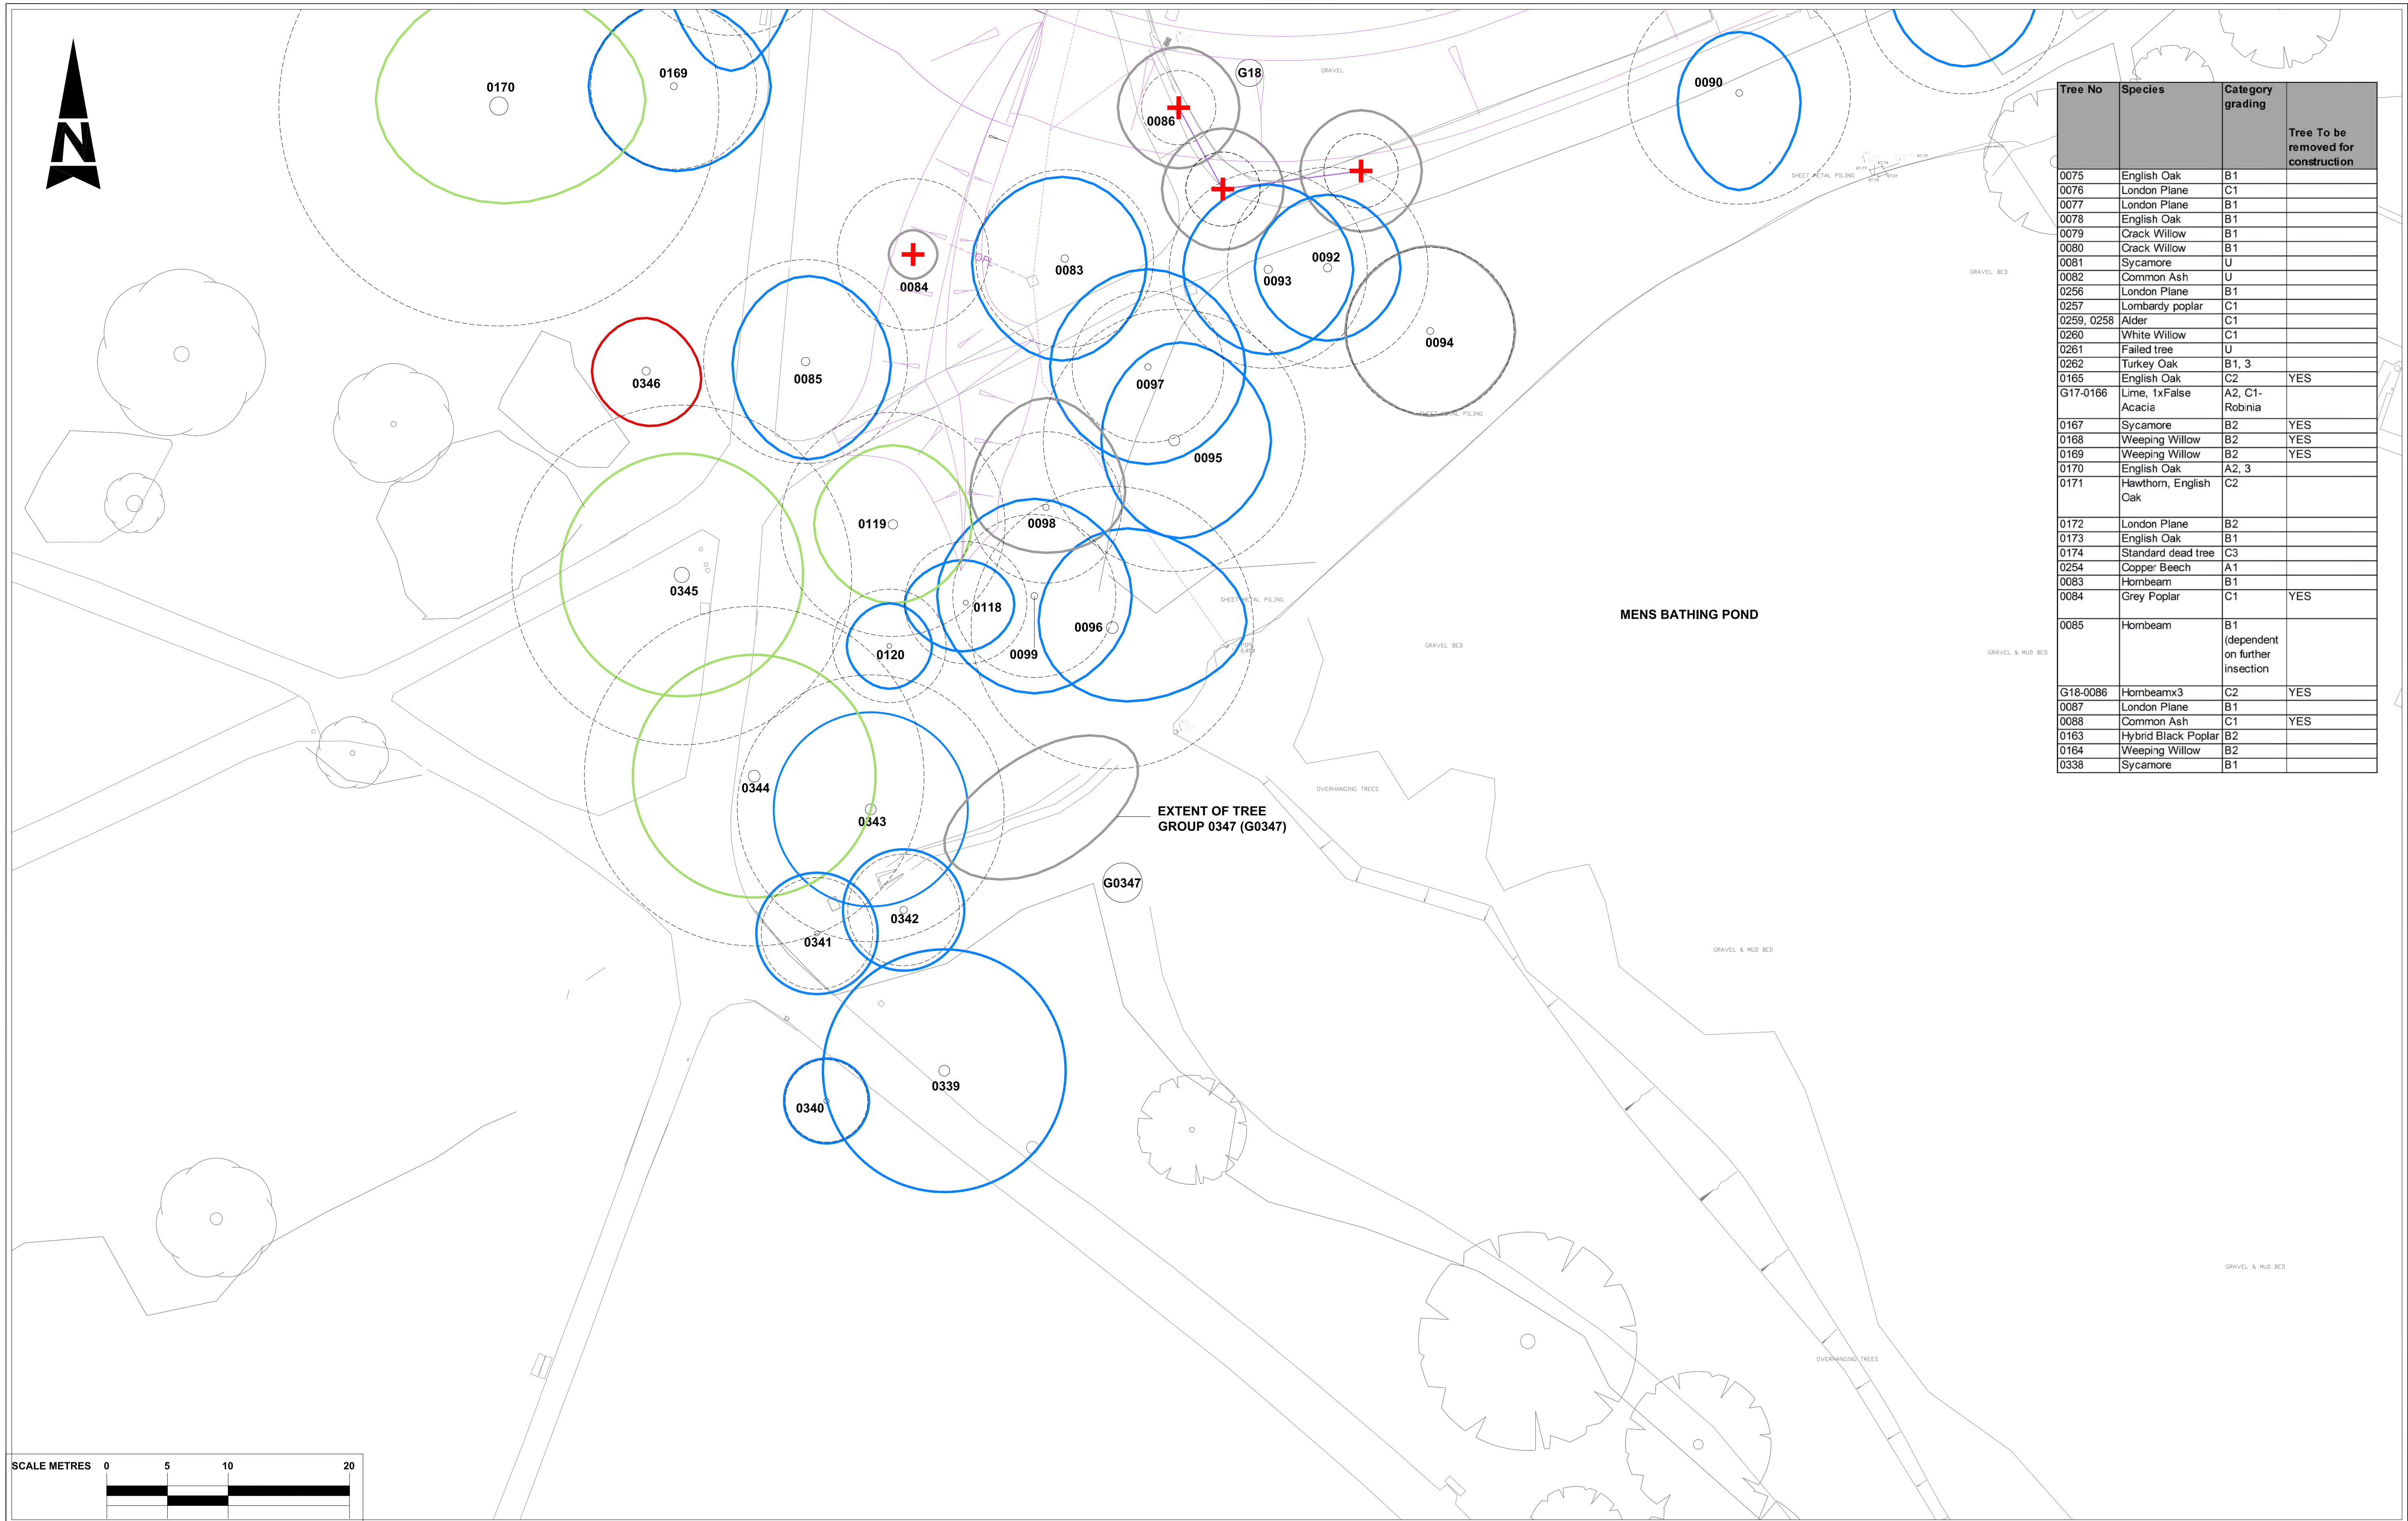

TREE CONSTRAINTS KEY:

- *CATEGORY A TREE + TREE REF.
- *CATEGORY B TREE + TREE REF.
- *CATEGORY C TREE + TREE REF.
- *CATEGORY U TREE + TREE REF.

*category according to BS5857

G1 TREE GROUP REFERENCE

W1 WOODLAND GROUP + GROUP REFERENCE

HATCH EXTENT INDICATE APPROX. EDGE OF CANOPIES OF PERIMETER TREES (COLOUR OF BOUNDARY LINE RELATES TO TREE CATEGORIES AS FOR INDIVIDUAL TREES AS SHOWN ABOVE)

ROOT PROTECTION AREA TO FOLLOW

WOODLAND GROUP TO BE REMOVED

PROPOSED SCHEME

+

TREE TO BE REMOVED OR TRANSLATED AS PART OF WORKS

S2	FOR PLANNING	02/07/14	TD	P3	FOR PLANNING	IF	02/07/14	TD	TD				
S0	'WORK IN PROGRESS' ISSUE TO PPSC	22/05/14	TD	P2	HATCHES FROZEN IMPROVED LEGIBILITY	MS	22/05/14	JH	TD				
S0	'WORK IN PROGRESS' ISSUE TO PPSC	14/05/14	TD	P1	'WORK IN PROGRESS' ISSUE TO PPSC	NP	14/05/14	JH	TD				
Stat	Purpose of Issue	Date	Auth	Rev	Description	By	Date	Chk'd	Auth				

Atkins Limited
Landscape Architecture,
The Octagon,
27 Middleborough,
Colchester, Essex, England
CO1 1TG


©

Client	
--------	--


HAMPSTEAD HEATH PONDS PROJECT

Title

P3

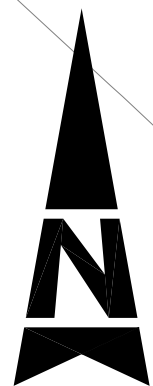

Tree No	Species	Category grading	Tree To be removed for construction
G0091	Sycamore, Common	B2	
0089	Sycamore	B1	
0090	English Oak	B1	
0092	Hombeam	B2	
0093	Hombeam	B1	
0094	Hombeam	C2	
0095	Hombeam	B1	
0096	English Oak	B1	
0097	Hombeam	B2	
0098	Hombeam	C1	
0099	Hombeam	B2	
0118	Hombeam	B2	
0119	Hombeam	A2	
0120	Alder	B2	
0339	Sycamore	B1	
0340	Lime	B1	
0341	Common Ash	B1	
0342	Common Ash	B1	
0343	English Oak	B1	
0344	London Plane	A1	
0345	London Plane	A1	
0346	Crack Willow	U	
G347	Common Ash, Elm, Hawthorn	C2	
G8-0121	Blackthorn, Hawthorn	C2	
0122	Black hybrid poplar	U	
0123	Elm	B1	
G9-0124	Hybrid Black poplar, Hawthorn, Common Ash, Apple, Elm	C2	
0125	Hybrid Black Poplar	C2	
0126	Hawthorn	C2	
0127	Hombeam	B2	
0128	Hombeam	B2	
0129	Hombeam	B2	
0130	Hombeam	B2	
0131	Lime	B2	
G1143	Ash, Hawthorn, Blackthorn	C2	Part of G1143 to be felled - Approx. 5 BS Cat C trees to be felled, mix of Hawthorn, Blackthorn and Ash. Potential to retain trees depending on new spillway alignment
1144	Common Ash	C2	
G1145	Hawthorn, Cherry, Blackthorn	C2	Part of G1145 to be felled - Approx. 10 BS Cat C trees to be felled, mix of Hawthorn, Blackthorn and Cherry.
1146	Crack Willow	C3	Potential for removal depending on new spillway alignment
G1147	Cherry, Blackthorn	C2	
G1148	Willow x5	C2	
1149	Crack Willow	C1	
1137	English Oak	B1	
0348	White Willow	C1	
0349	White Willow	C1	
G350	Weeping Willow	C2	
0351	Hawthorn	C1	
0352	Manna Ash	A1	
0353	Hombeam	B1	
0354	Hombeam	B1	
0355	Hombeam	B1	
0356	Lime	B1	
0357	Lime	B1	
0358	London Plane	B1	

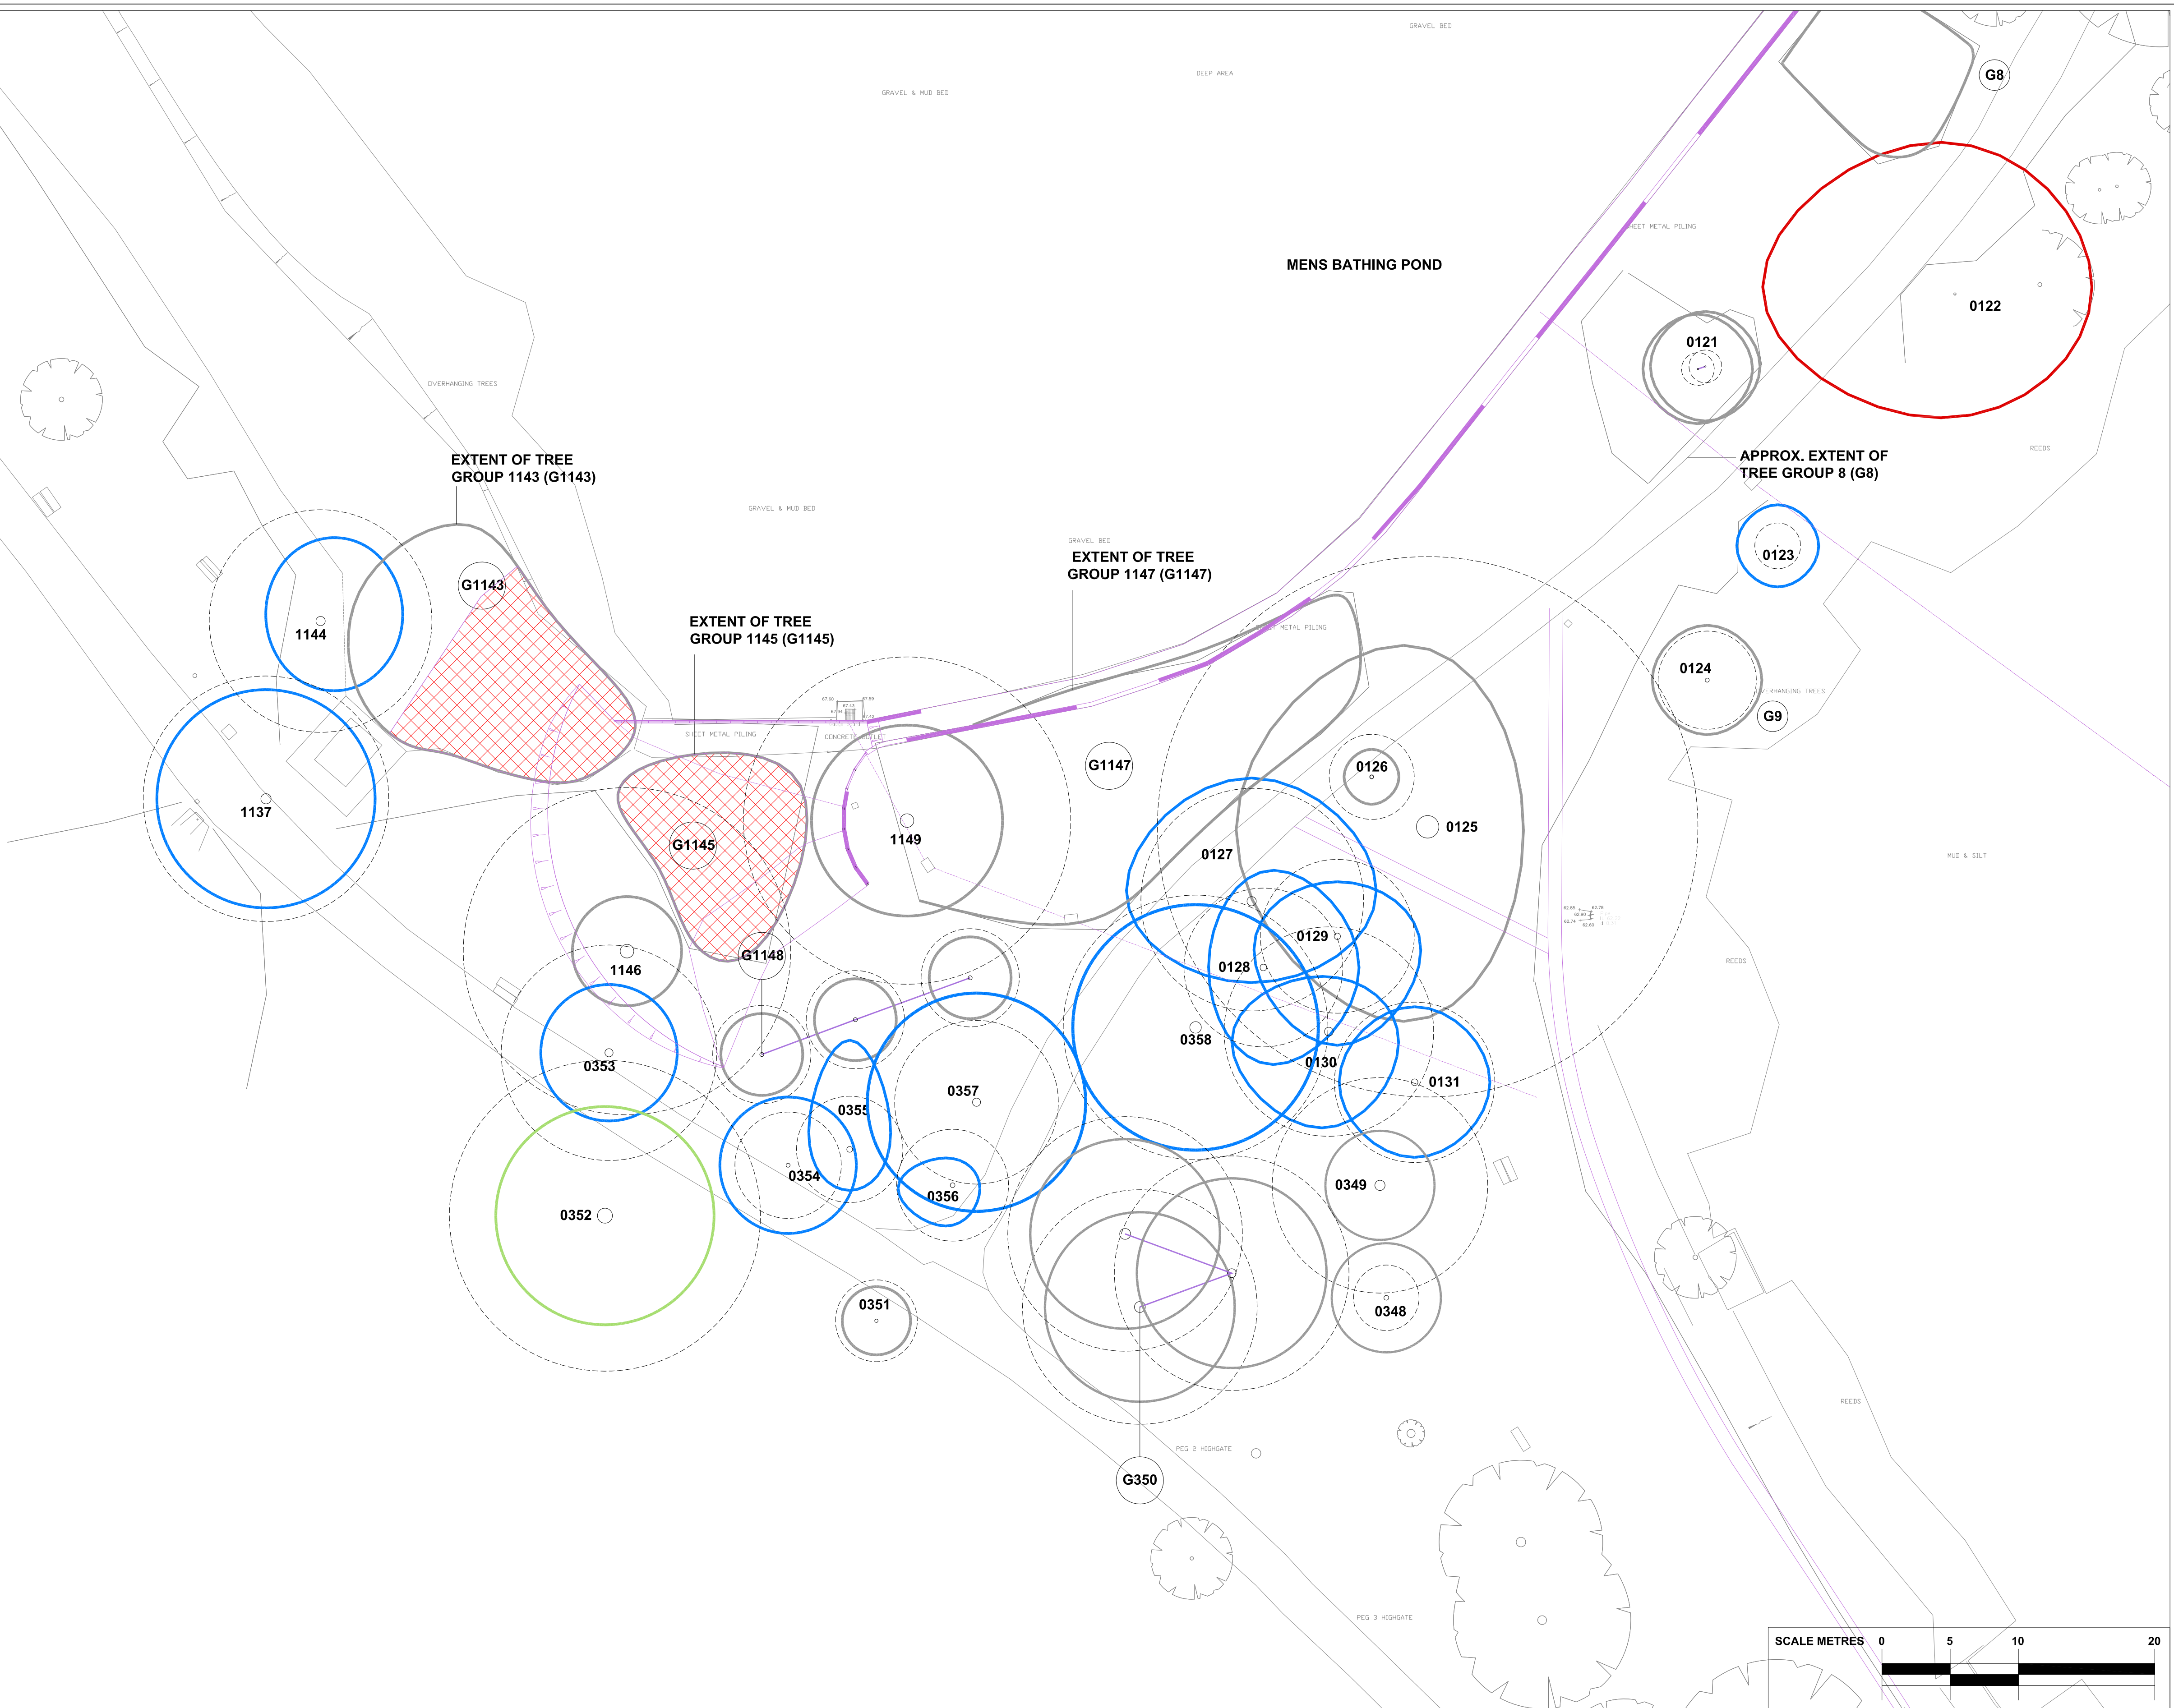

000

000

000

000

*CATEGORY A TREE + TREE REF.

*CATEGORY B TREE + TREE REF.

*CATEGORY C TREE + TREE REF.

*CATEGORY U TREE + TREE REF.

G1

W1

TREE GROUP REFERENCE

WOODLAND GROUP + GROUP REFERENCE

HATCH EXTENT INDICATE APPROX EDGE OF CANOPIES OF PERIMETER

TREES (COLOUR OF BOUNDARY LINE RELATES TO TREE *CATEGORIES AS FOR INDIVIDUAL TREES AS SHOWN ABOVE)

ROOT PROTECTION AREA TO FOLLOW

WOODLAND GROUP TO BE REMOVED

PROPOSED SCHEME

TREE TO BE REMOVED OR TRANSLOCATED AS PART OF WORKS

Stat	Purpose of Issue	Date	Auth	Rev	Description	By	Date	Chk'd	Auth
S2	FOR PLANNING	02/07/14	TD	P3	FOR PLANNING	IF	02/07/14	TD	TD
S0	"WORK IN PROGRESS" ISSUE TO PPSG	22/05/14	TD	P2	HATCHES FROZEN IMPROVED LEGIBILITY	MS	22/05/14	JH	TD
S0	"WORK IN PROGRESS" ISSUE TO PPSG	14/05/14	TD	P1	"WORK IN PROGRESS" ISSUE TO PPSG	NP	14/05/14	JH	TD


ATKINS™

Atkins Limited
Landscape Architecture,
The Octagon,
27 Middleborough,
Colchester, Essex, England
CO1 1TG

Tel: (01206) 732000
Fax: (01206) 732020
www.atkinsglobal.com

Client	City of London Corporation
Project	HAMPSTEAD HEATH PONDS PROJECT

Title HIGHGATE MENS' BATHING POND TREE PROTECTION PLANS				
Sheet Size A1	Original Scale 1:250@A1 1:500@A3	Designed/Drawn NP	Checked JH	Authorised TD
Status S2	Drawing Number 5117039-ATK-P5-ZZ-DR-Y-2000	Date 07.05.14	Date 07.05.14	Date 07.05.14
Rev				P3

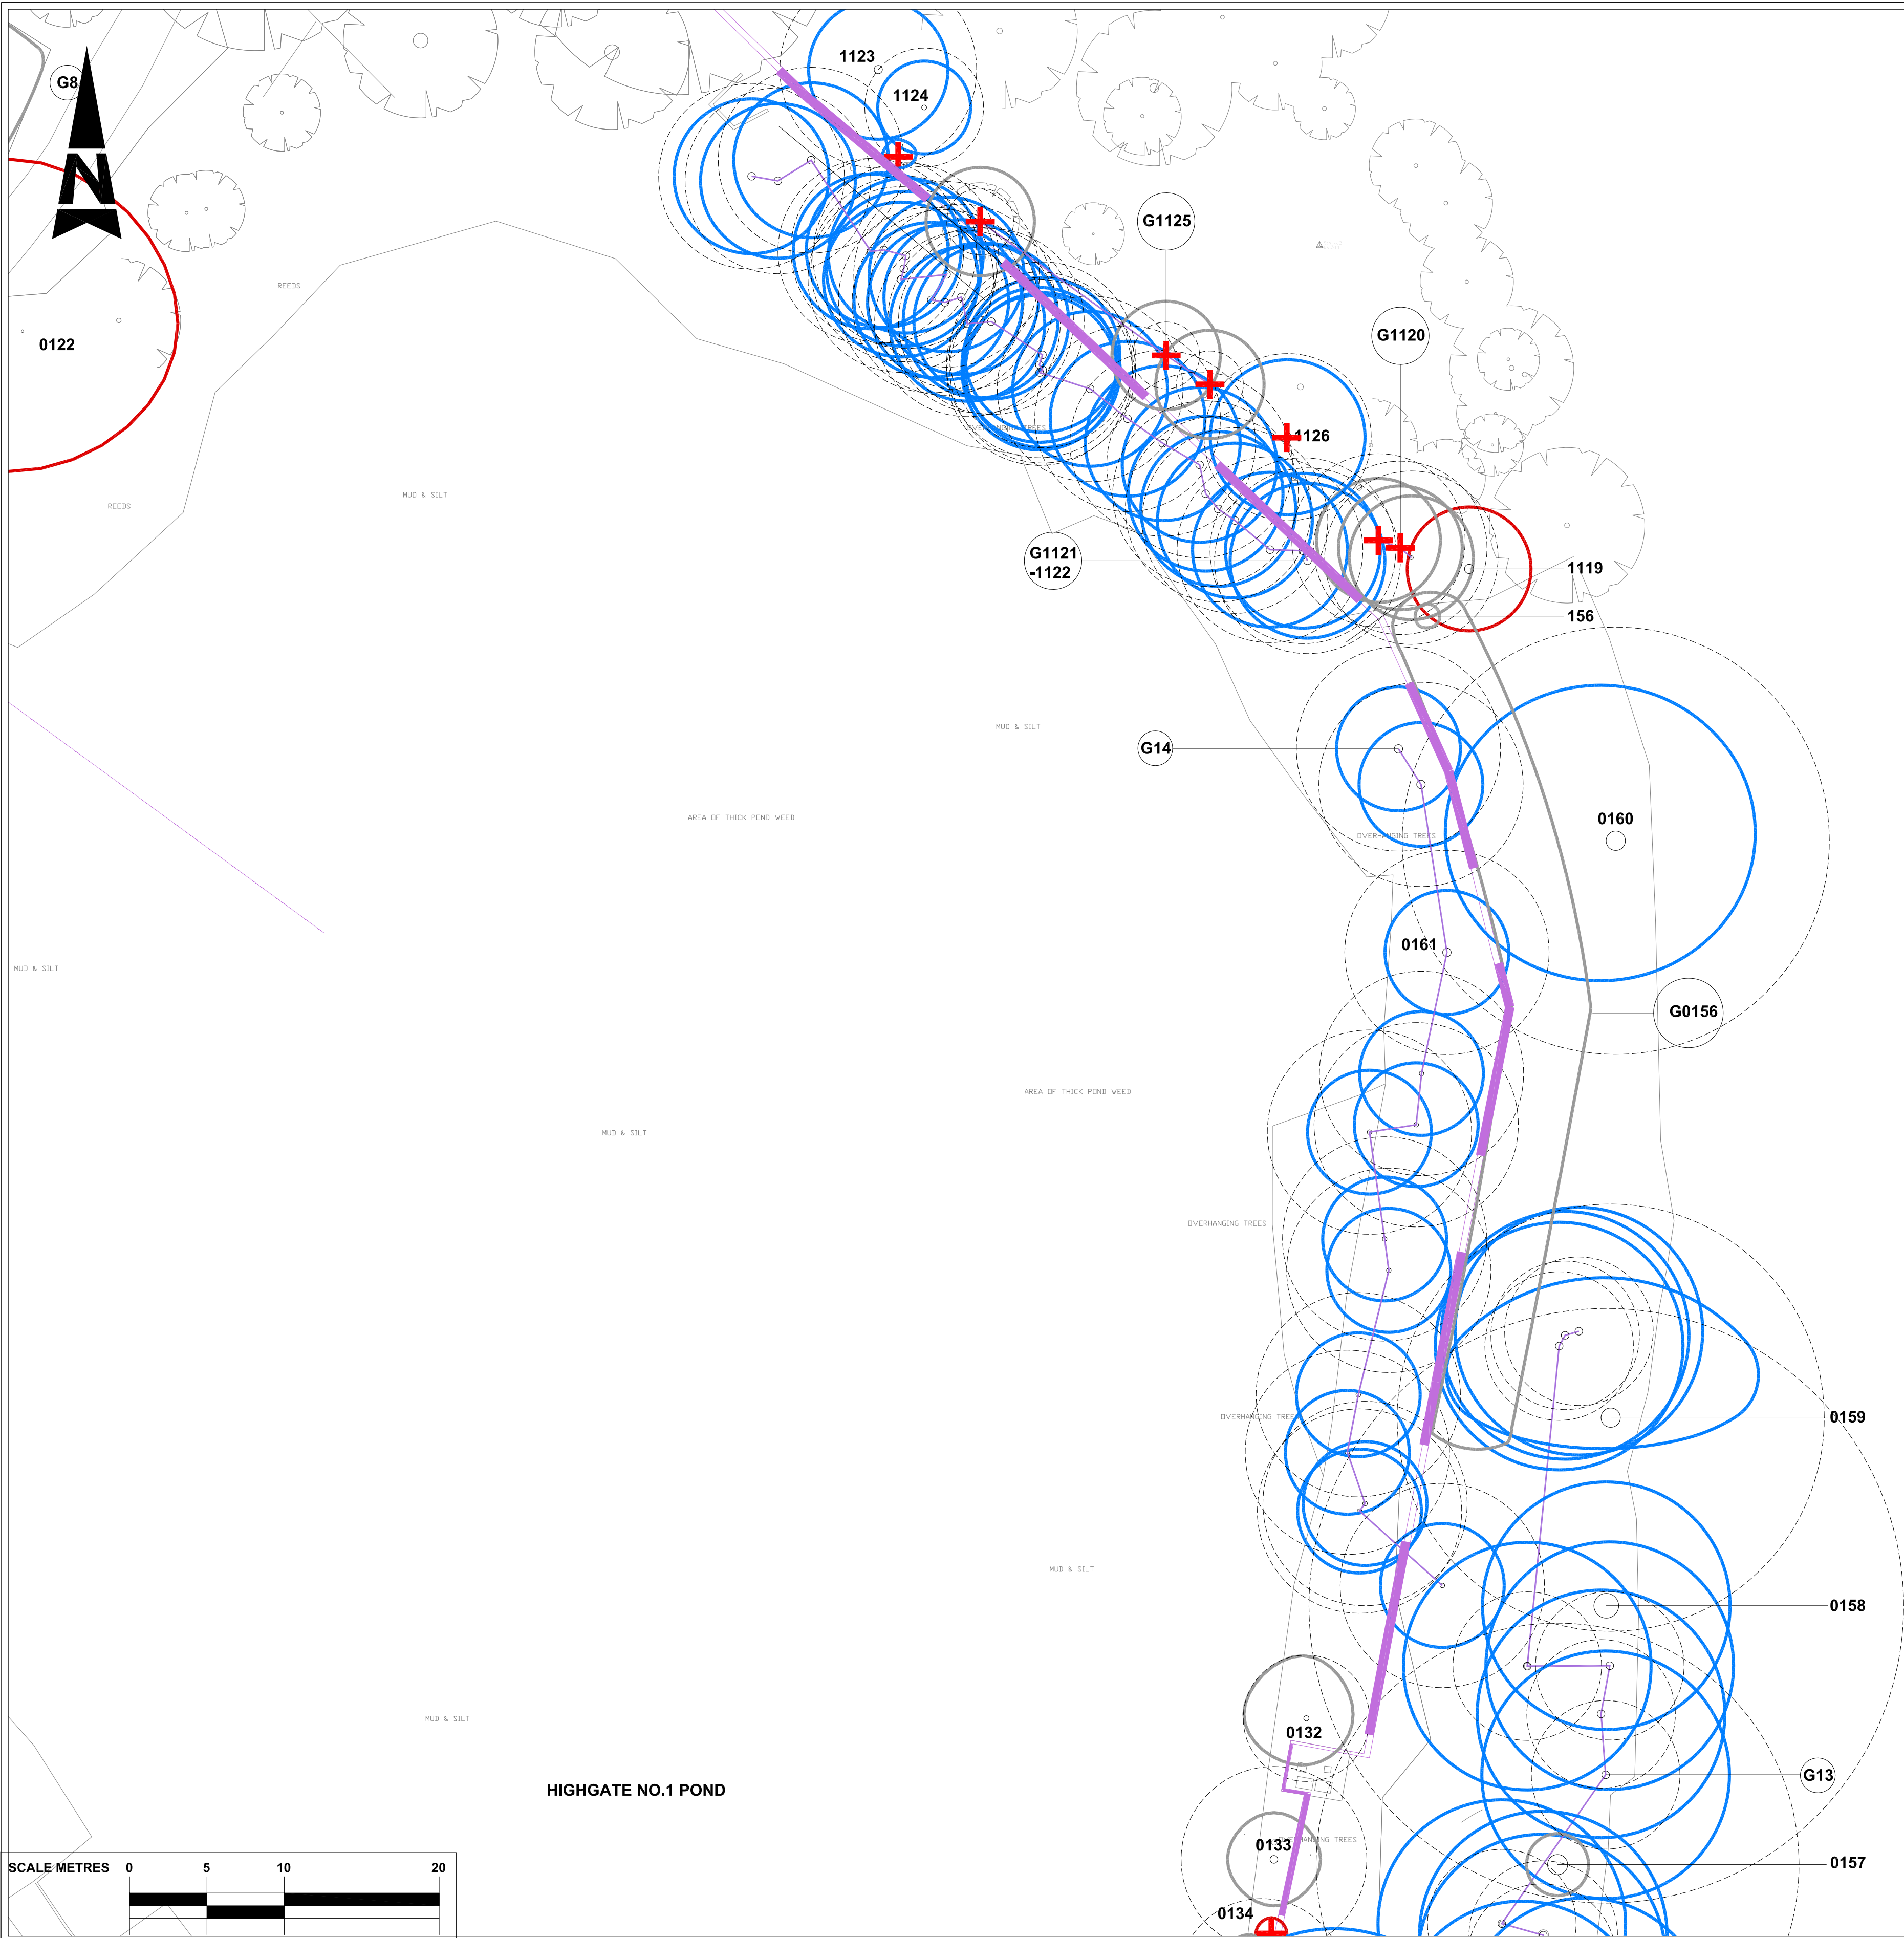

Tree No	Species	Category grading	Tree To be removed for construction
0132	Sycamore	C2	
0133	Common Ash,	C2	
0134	Hawthorn Common Ash	U	YES
0135	Common Ash	C2	YES
0136	Crack Willow	C2	
G10-0137	Crack Willow	U	
0138	Common Ash	B2	
G12-0139	Hawthorn	B2	
0140	English Oak	B2	
0141	Alder	B2	YES
0142	Lime	B2	YES
G11-0143	Hawthornx2,	U	
0144	Elderx1 Alder	B1	YES
0145	Common Ash	C1	
0146	English Oak	B2	
0147	Common Ash	C2	
0148	Common Assh	U	
0149	English Oak	A1	
0150	Common Ash	B2	
G16-0151	Hawthornx1, Ashx1, Elderx2	C2	Tree 0151 to be felled.
0152	Common Ash	C2	
0153	Lime	B2	
0154	Horse Chestnut	B2	
G13-0155, 0156	Common Ash, Sycamore, Yew, Elm, Hawthorn,	B2/3	
0157	Common Ash	C2, 3	
G15-0162	Common Ash, English oak, Laurel, Cherry	B2/3	
1140	Lime	B2	
1141	Common Ash	U	
1142	Horse Chestnut	B2	
0158	English Oak	B2	
0159	Sycamore	B2	
0160	English Oak	B2, 3	
G14-0161	Sycamore, Alder, Elm, Hawthorn	B2/3	
1119	Sycamore	U	
G1120	Sycamore	C2	2xcoppice
G1121-1122	Sycamore	B2	
1123	Yew	B1	
1124	Yew	B2	
G1125	Elmx3	C1	3xElm trees to be coppiced
1126	Sycamore	B2	Coppice
G0156	Sycamore - Elm	C2	Approximately 6no. Trees to be coppiced

TREE CONSTRAINTS KEY

000

*CATEGORY A TREE
+ TREE REF.

000

*CATEGORY B TREE
+ TREE REF.

000

*CATEGORY C TREE
+ TREE REF.

000

*CATEGORY U TREE
+ TREE REF.

G1

TREE GROUP REFERENCE

W1

WOODLAND GROUP + GROUP REFERENCE.
HATCH EXTENT INDICATE APPROX
EDGE OF CANOPIES OF PERIMETER
TREES (COLOUR OF BOUNDARY LINE
RELATES TO TREE *CATEGORIES AS
FOR INDIVIDUAL TREES AS SHOWN
ABOVE)

ROOT PROTECTION AREA
TO FOLLOW

WOODLAND GROUP TO BE
REMOVED

PROPOSED SCHEME

TREE TO BE REMOVED OR
TRANSLOCATED AS PART OF
WORKS

Stat

Purpose of Issue

Date

Auth

Rev

Description

By

Date

Chk'd

Auth

S2	FOR PLANNING	02/07/14	TD	P4	FOR PLANNING	IF	02/07/14	TD	TD
S0	"WORK IN PROGRESS" ISSUE TO PPSG	04/06/14	TD	P3	UPDATED SCHEDULE	MS	04/06/14	LB	TD
S0	"WORK IN PROGRESS" ISSUE TO PPSG	22/05/14	TD	P2	HATCHES FROZEN IMPROVED LEGIBILITY	MS	22/05/14	JH	TD
S0	"WORK IN PROGRESS" ISSUE TO PPSG	14/05/14	TD	P1	"WORK IN PROGRESS" ISSUE TO PPSG	NP	14/05/14	JH	TD
Stat	Purpose of Issue	Date	Auth	Rev	Description	By	Date	Chk'd	Auth

ATKINS™

Atkins Limited


Landscape Architecture,
The Octagon,
27 Middleborough,
Colchester, Essex, England
CO1 1TG

Tel: (01206) 732000

Fax: (01206) 732020

www.atkinsglobal.com

Client		City of London Corporation		Title		HIGHGATE NO.1 POND TREE PROTECTION PLANS	
Project	HAMPSTEAD HEATH PONDS PROJECT	Sheet Size	Original Scale	Designed/Drawn	Checked	Authorised	
		A1	1:250@A1 1:500@A3	NP	JH	TD	
Status	Drawing Number	Date		Date	Date	Rev	
S2	5117039-ATK-P6-ZZ-DR-Y-2000	07.05.14		07.05.14	07.05.14	P4	

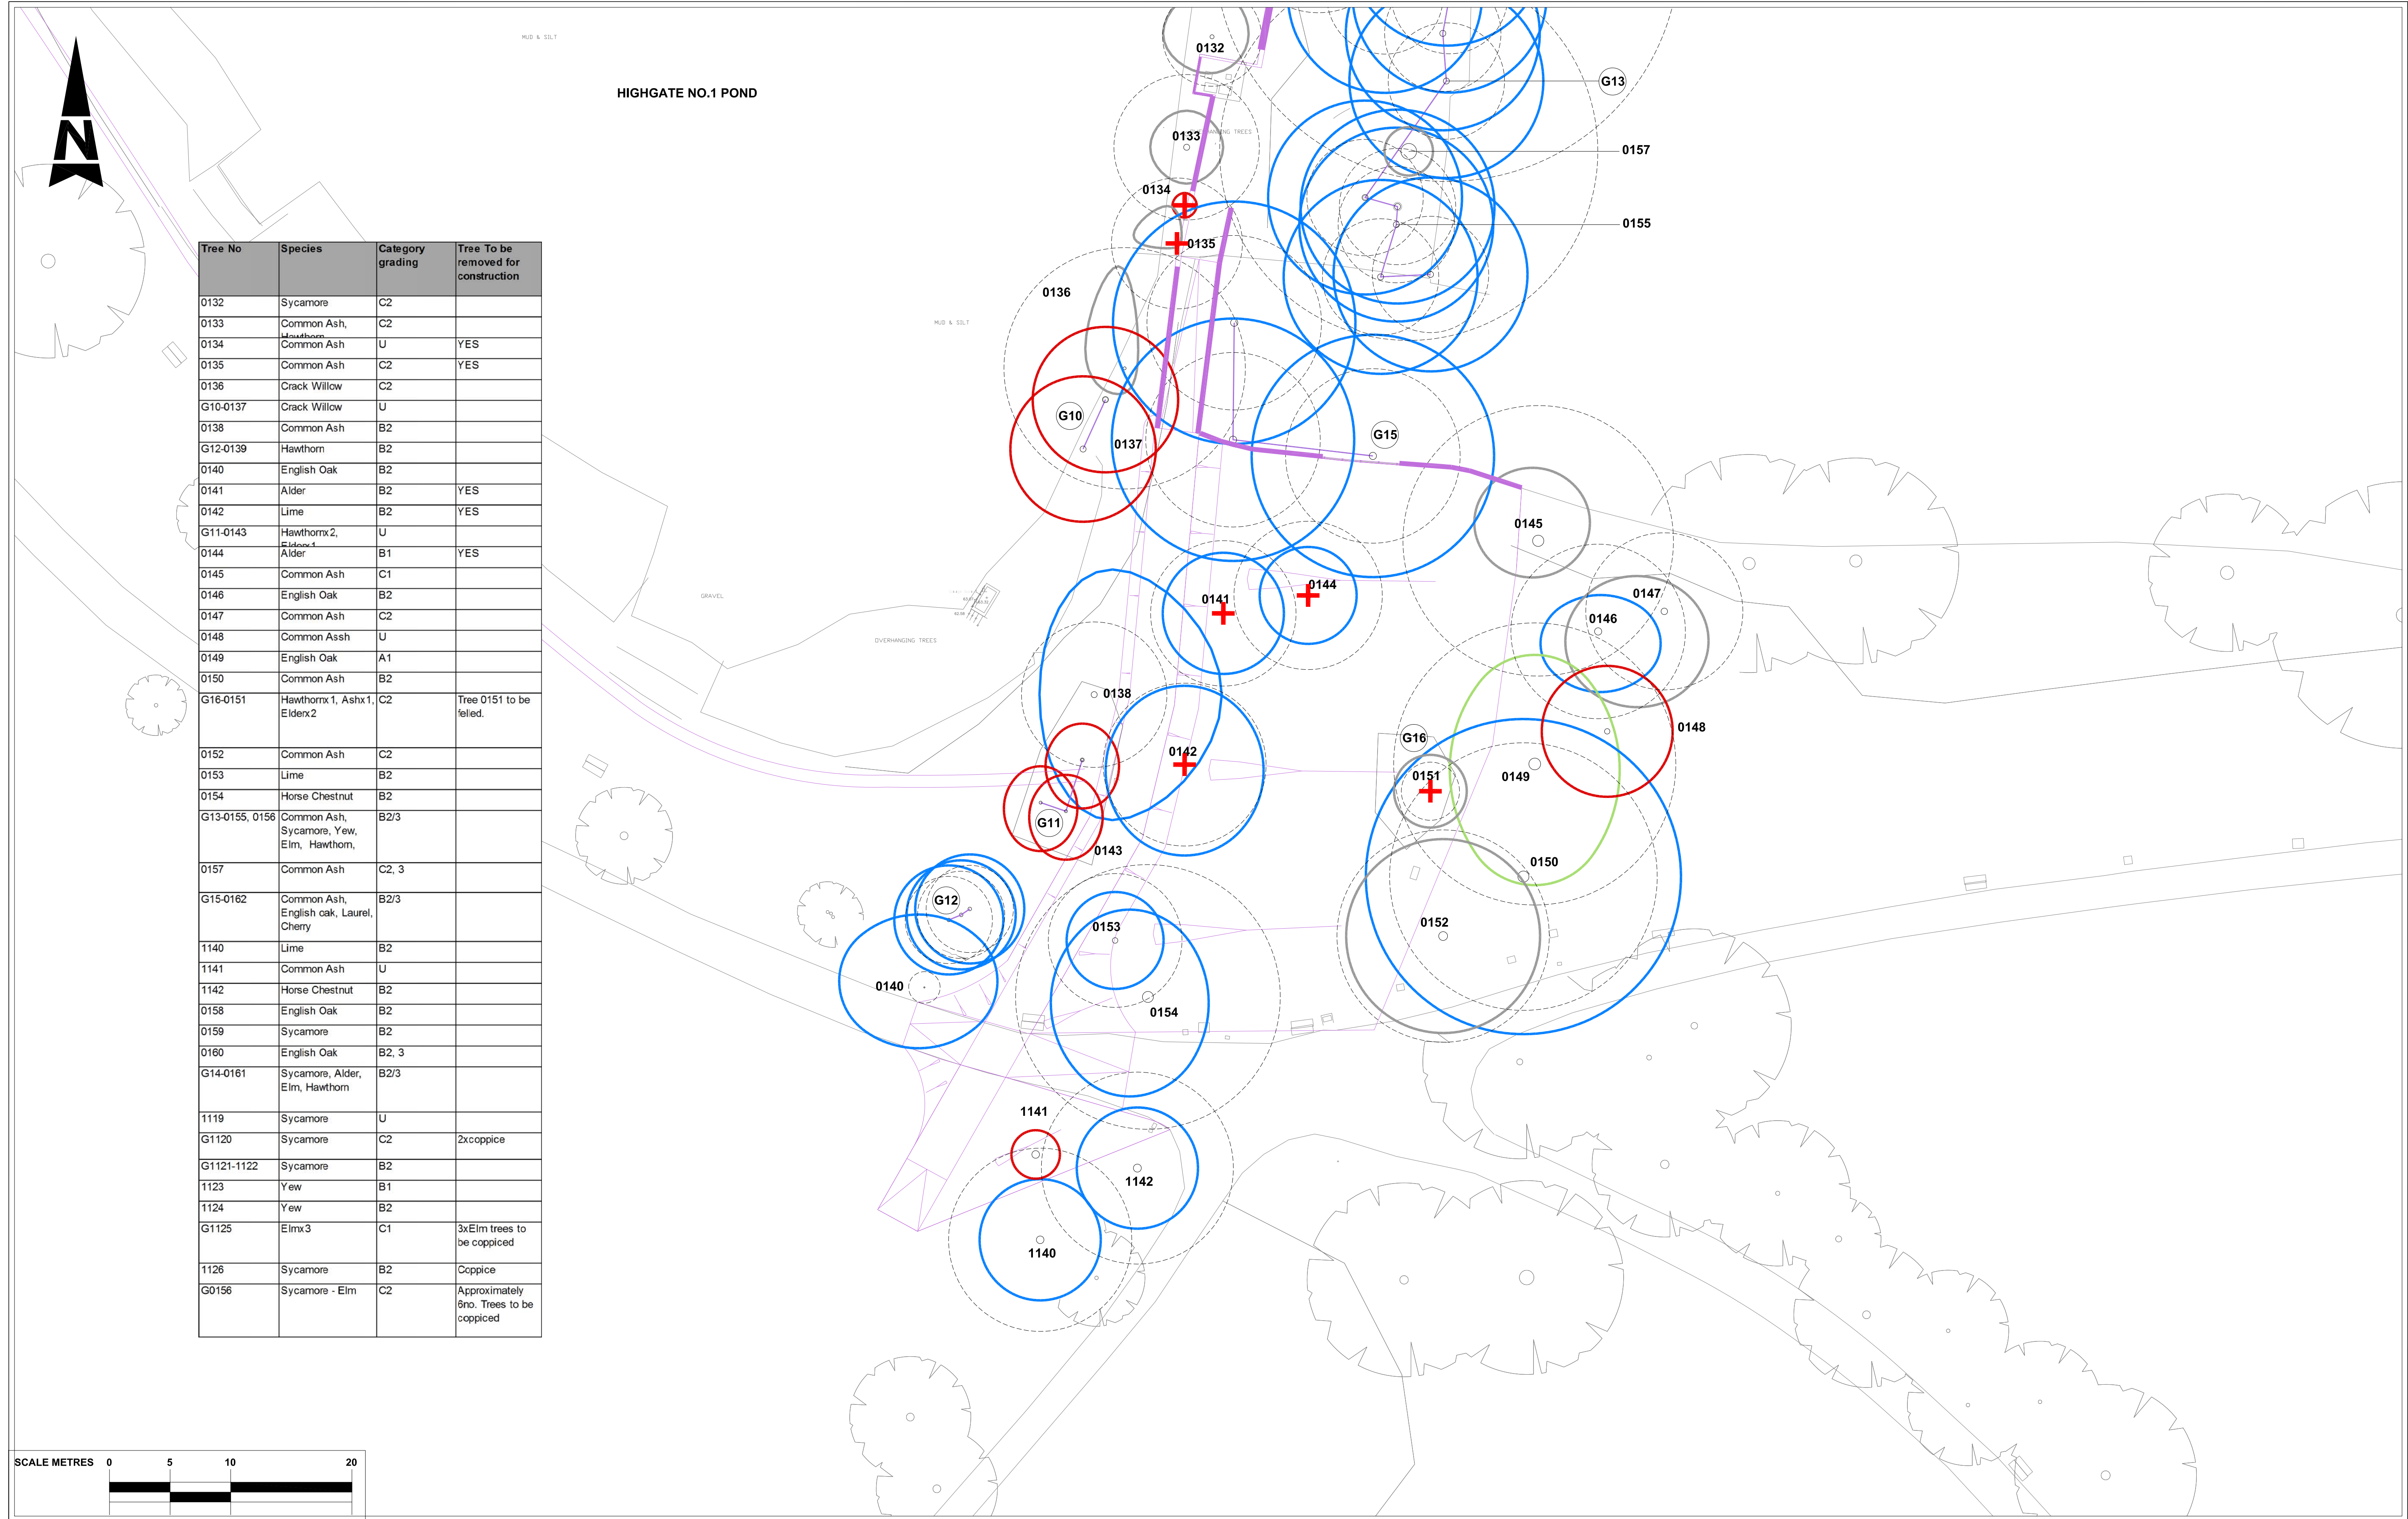

TREE CONSTRAINTS KEY

*category according to BS5837

000 *CATEGORY A TREE + TREE REF.

000 *CATEGORY B TREE + TREE REF.

000 *CATEGORY C TREE + TREE REF.

000 *CATEGORY U TREE + TREE REF.

TREE GROUP REFERENCE

WOODLAND GROUP + GROUP REFERENCE.

HATCH EXTENT INDICATE APPROX EDGE OF CANOPIES OF PERIMETER TREES (COLOUR OF BOUNDARY LINE RELATES TO TREE *CATEGORIES AS FOR INDIVIDUAL TREES AS SHOWN ABOVE)

ROOT PROTECTION AREA TO FOLLOW

WOODLAND GROUP TO BE REMOVED

PROPOSED SCHEME

TREE TO BE REMOVED OR TRANSLOCATED AS PART OF WORKS

S2	FOR PLANNING	02/07/14	TD	P4	FOR PLANNING	IF	02/07/14	TD	TD
S0	"WORK IN PROGRESS" ISSUE TO PPSG	04/06/14	TD	P3	UPDATED SCHEDULE	MS	04/06/14	LB	TD
S0	"WORK IN PROGRESS" ISSUE TO PPSG	22/05/14	TD	P2	HATCHES FROZEN IMPROVED LEGIBILITY	MS	22/05/14	JH	TD
S0	"WORK IN PROGRESS" ISSUE TO PPSG	14/05/14	TD	P1	"WORK IN PROGRESS" ISSUE TO PPSG	NP	14/05/14	JH	TD
Stat	Purpose of Issue	Date	Auth	Rev	Description	By	Date	Chk'd	Auth


ATKINS

Atkins Limited


Landscape Architecture,
The Octagon,
27 Middleborough,
Colchester, Essex, England
CO1 1TG

Tel: (01206) 732000
Fax: (01206) 732020
www.atkinsglobal.com

Client	City of London Corporation	Title				
Project	HAMPSTEAD HEATH PONDS PROJECT	Sheet Size	Original Scale	Designed/Drawn	Checked	Authorised
		A1	1:250@A1 1:500@A3	NP	JH	TD
Status	S2	Drawing Number	5117039-ATK-P6-ZZ-DR-Y-2001		Date	Rev
					07.05.14	07.05.14
						P4

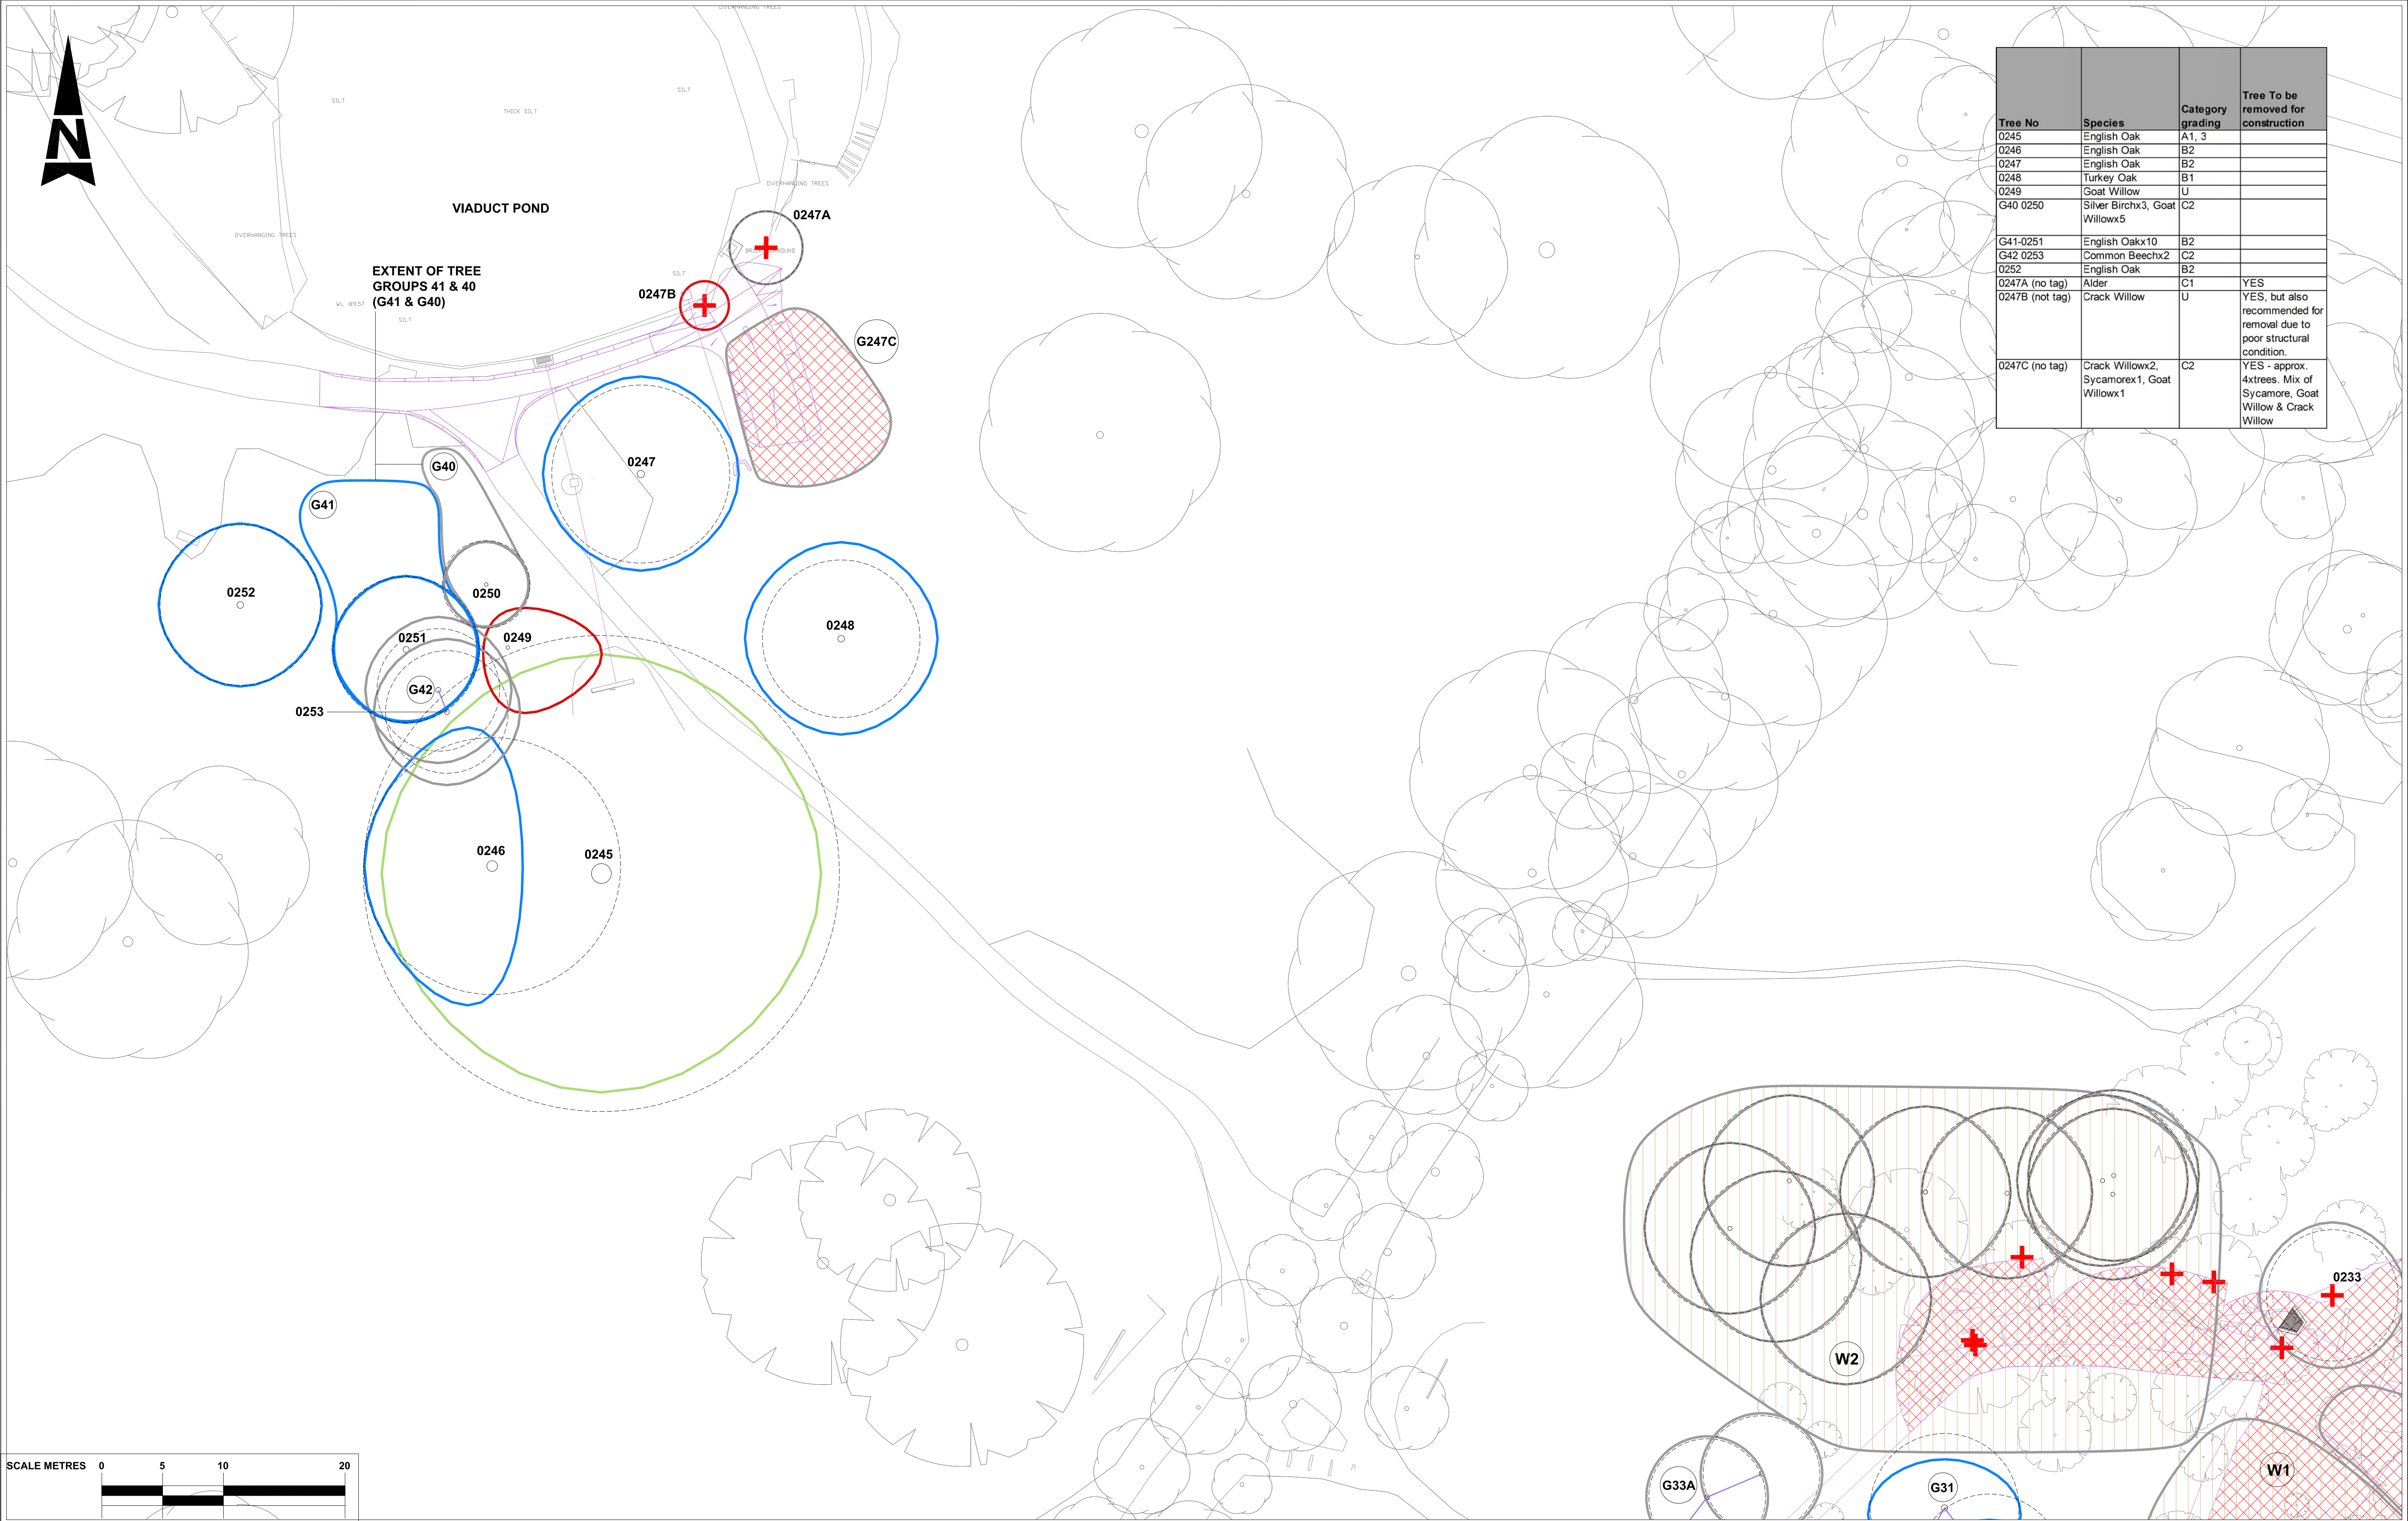

Tree No	Species	Category grading	Tree To be removed for construction
0245	English Oak	A1, 3	
0246	English Oak	B2	
0247	English Oak	B2	
0248	Turkey Oak	B1	
0249	Goat Willow	U	
G40 0250	Silver Birchx3, Goat Willowx5	C2	
G41-0251	English Oakx10	B2	
G42 0253	Common Beechx2	C2	
0252	English Oak	B2	
0247A (no tag)	Alder	C1	YES
0247B (no tag)	Crack Willow	U	YES, but also recommended for removal due to poor structural condition.
0247C (no tag)	Crack Willowx2, Sycamorex1, Goat Willowx1	C2	YES - approx. 4xtrees. Mix of Sycamore, Goat Willow & Crack Willow

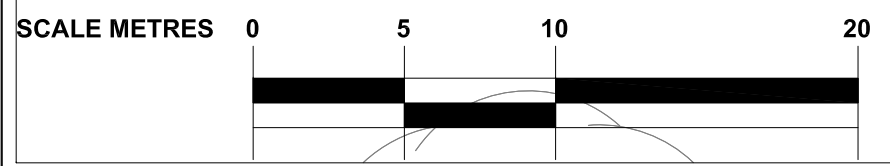

TREE CONSTRAINTS KEY		*category according to BS5837
000	*CATEGORY A TREE + TREE REF.	
000	*CATEGORY B TREE + TREE REF.	
000	*CATEGORY C TREE + TREE REF.	
000	*CATEGORY U TREE + TREE REF.	
G1	TREE GROUP REFERENCE	
W1	WOODLAND GROUP + GROUP REFERENCE. HATCH EXTENT INDICATE APPROX EDGE OF CANOPIES OF PERIMETER TREES (COLOUR OF BOUNDARY LINE RELATES TO TREE *CATEGORIES AS FOR INDIVIDUAL TREES AS SHOWN ABOVE)	
	ROOT PROTECTION AREA TO FOLLOW	
	WOODLAND GROUP TO BE REMOVED	
	PROPOSED SCHEME	
	TREE TO BE REMOVED OR TRANSLOCATED AS PART OF WORKS	

Stat	Purpose of Issue	Date	Auth	Rev	Description	By	Date	Chk'd	Auth
S2	FOR PLANNING	02/07/14	TD	P3	FOR PLANNING	IF	02/07/14	TD	TD
S0	"WORK IN PROGRESS" ISSUE TO PPSG	22/05/14	TD	P2	HATCHES FROZEN IMPROVED LEGIBILITY	MS	22/05/14	JH	TD
S0	"WORK IN PROGRESS" ISSUE TO PPSG	14/05/14	TD	P1	"WORK IN PROGRESS" ISSUE TO PPSG	NP	14/05/14	JH	TD

ATKINS™
Atkins Limited
Landscape Architecture,
The Octagon,
27 Middleborough,
Colchester, Essex, England
CO1 1TG
Tel: (01206) 732000
Fax: (01206) 732020
www.atkinsglobal.com

Client City of London Corporation		Title VIADUCT POND TREE PROTECTION PLANS			
Project HAMPSTEAD HEATH PONDS PROJECT	Sheet Size A1	Original Scale 1:250@A1 1:500@A3	Designed/Drawn NP	Checked JH	Authorised TD
	Status S2	Drawing Number 5117039-ATK-P7-ZZ-DR-Y-2000	Date 07.05.14	Date 07.05.14	Rev P3



HAMPSTEAD NO.2 POND

DEEP AREA SILT LEVELS ONLY

MUD & GRAVEL

GRAVEL

MUD & GRAVEL

MUD & GRAVEL

GRAVEL

GRAVEL

G2179

2135

2136

0177

G18B

0175

2133

G20B

0180

0179

0181

0178

G19B


G19C

EXTENT OF TREE GROUP 20B (G20B)

EXTENT OF TREE GROUP 19B (G19B)

HAMPSTEAD NO.1 POND

Tree No	Species	Category grading	Tree To be removed for construction
G18B-0175-0176, 2135, 2136	London Plane	A2	Tree 0175.
G18B (no tag)	London Plane	B2, A2 as part of group	
0177	London Plane	A2	YES
2133	London Plane	B2, A2 as part of group	
G2179(no tag)	Hybrid Black Poplar	C2	
G19B-0178	White Willow, English Oak, Cherry, Oiser	C2	
G19C (no tag)	English Oak, Hawthorn, Common Ash	C2	
0179	Sycamore	C2	
0180	Crack Willow	U	
0181	Cherry	B2	
G20B(no tag)	Hawthorn, English Oak, Cherry	C2	

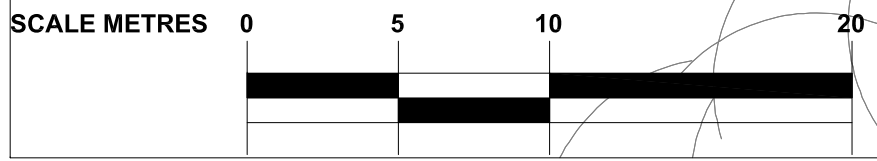

TREE CONSTRAINTS KEY

000

000

000

000

*CATEGORY A TREE + TREE REF.

*CATEGORY B TREE + TREE REF.

*CATEGORY C TREE + TREE REF.

*CATEGORY U TREE + TREE REF.

G1

W1

TREE GROUP REFERENCE

WOODLAND GROUP + GROUP REFERENCE.

HATCH EXTENT INDICATE APPROX EDGE OF CANOPIES OF PERIMETER TREES (COLOUR OF BOUNDARY LINE RELATES TO TREE *CATEGORIES AS FOR INDIVIDUAL TREES AS SHOWN ABOVE)

TREE TO BE REMOVED OR TRANSLOCATED AS PART OF WORKS

ROOT PROTECTION AREA TO FOLLOW

WOODLAND GROUP TO BE REMOVED

PROPOSED SCHEME


Stat	Purpose of Issue	Date	Auth	Rev	Description	By	Date	Chk'd	Auth
S2	FOR PLANNING	02/07/14	TD	P4	FOR PLANNING	IF	02/07/14	TD	TD
S0	"WORK IN PROGRESS" ISSUE TO PPSG	04/06/14	td	P3	UPDATE TO SCHEDULE	MS	04/06/14	LB	TD
S0	"WORK IN PROGRESS" ISSUE TO PPSG	22/05/14	TD	P2	HATCHES FROZEN IMPROVED LEGIBILITY	MS	22/05/14	JH	TD
S0	"WORK IN PROGRESS" ISSUE TO PPSG	14/05/14	TD	P1	"WORK IN PROGRESS" ISSUE TO PPSG	NP	14/05/14	JH	TD

ATKINS™


Atkins Limited
Landscape Architecture,
The Octagon,
27 Middleborough,
Colchester, Essex, England
CO1 1TG

Tel: (01206) 732000
Fax: (01206) 732020
www.atkinsglobal.com

Client City of London Corporation		Title HAMPSTEAD NO. 2 POND TREE PROTECTION PLANS			
Project HAMPSTEAD HEATH PONDS PROJECT	Sheet Size A1	Original Scale 1:250@A1 1:500@A3	Designed/Drawn NP	Checked JH	Authorised TD
	Status S2	Drawing Number 5117039-ATK-P9-ZZ-DR-Y-2000	Date 07.05.14	Date 07.05.14	Rev P4

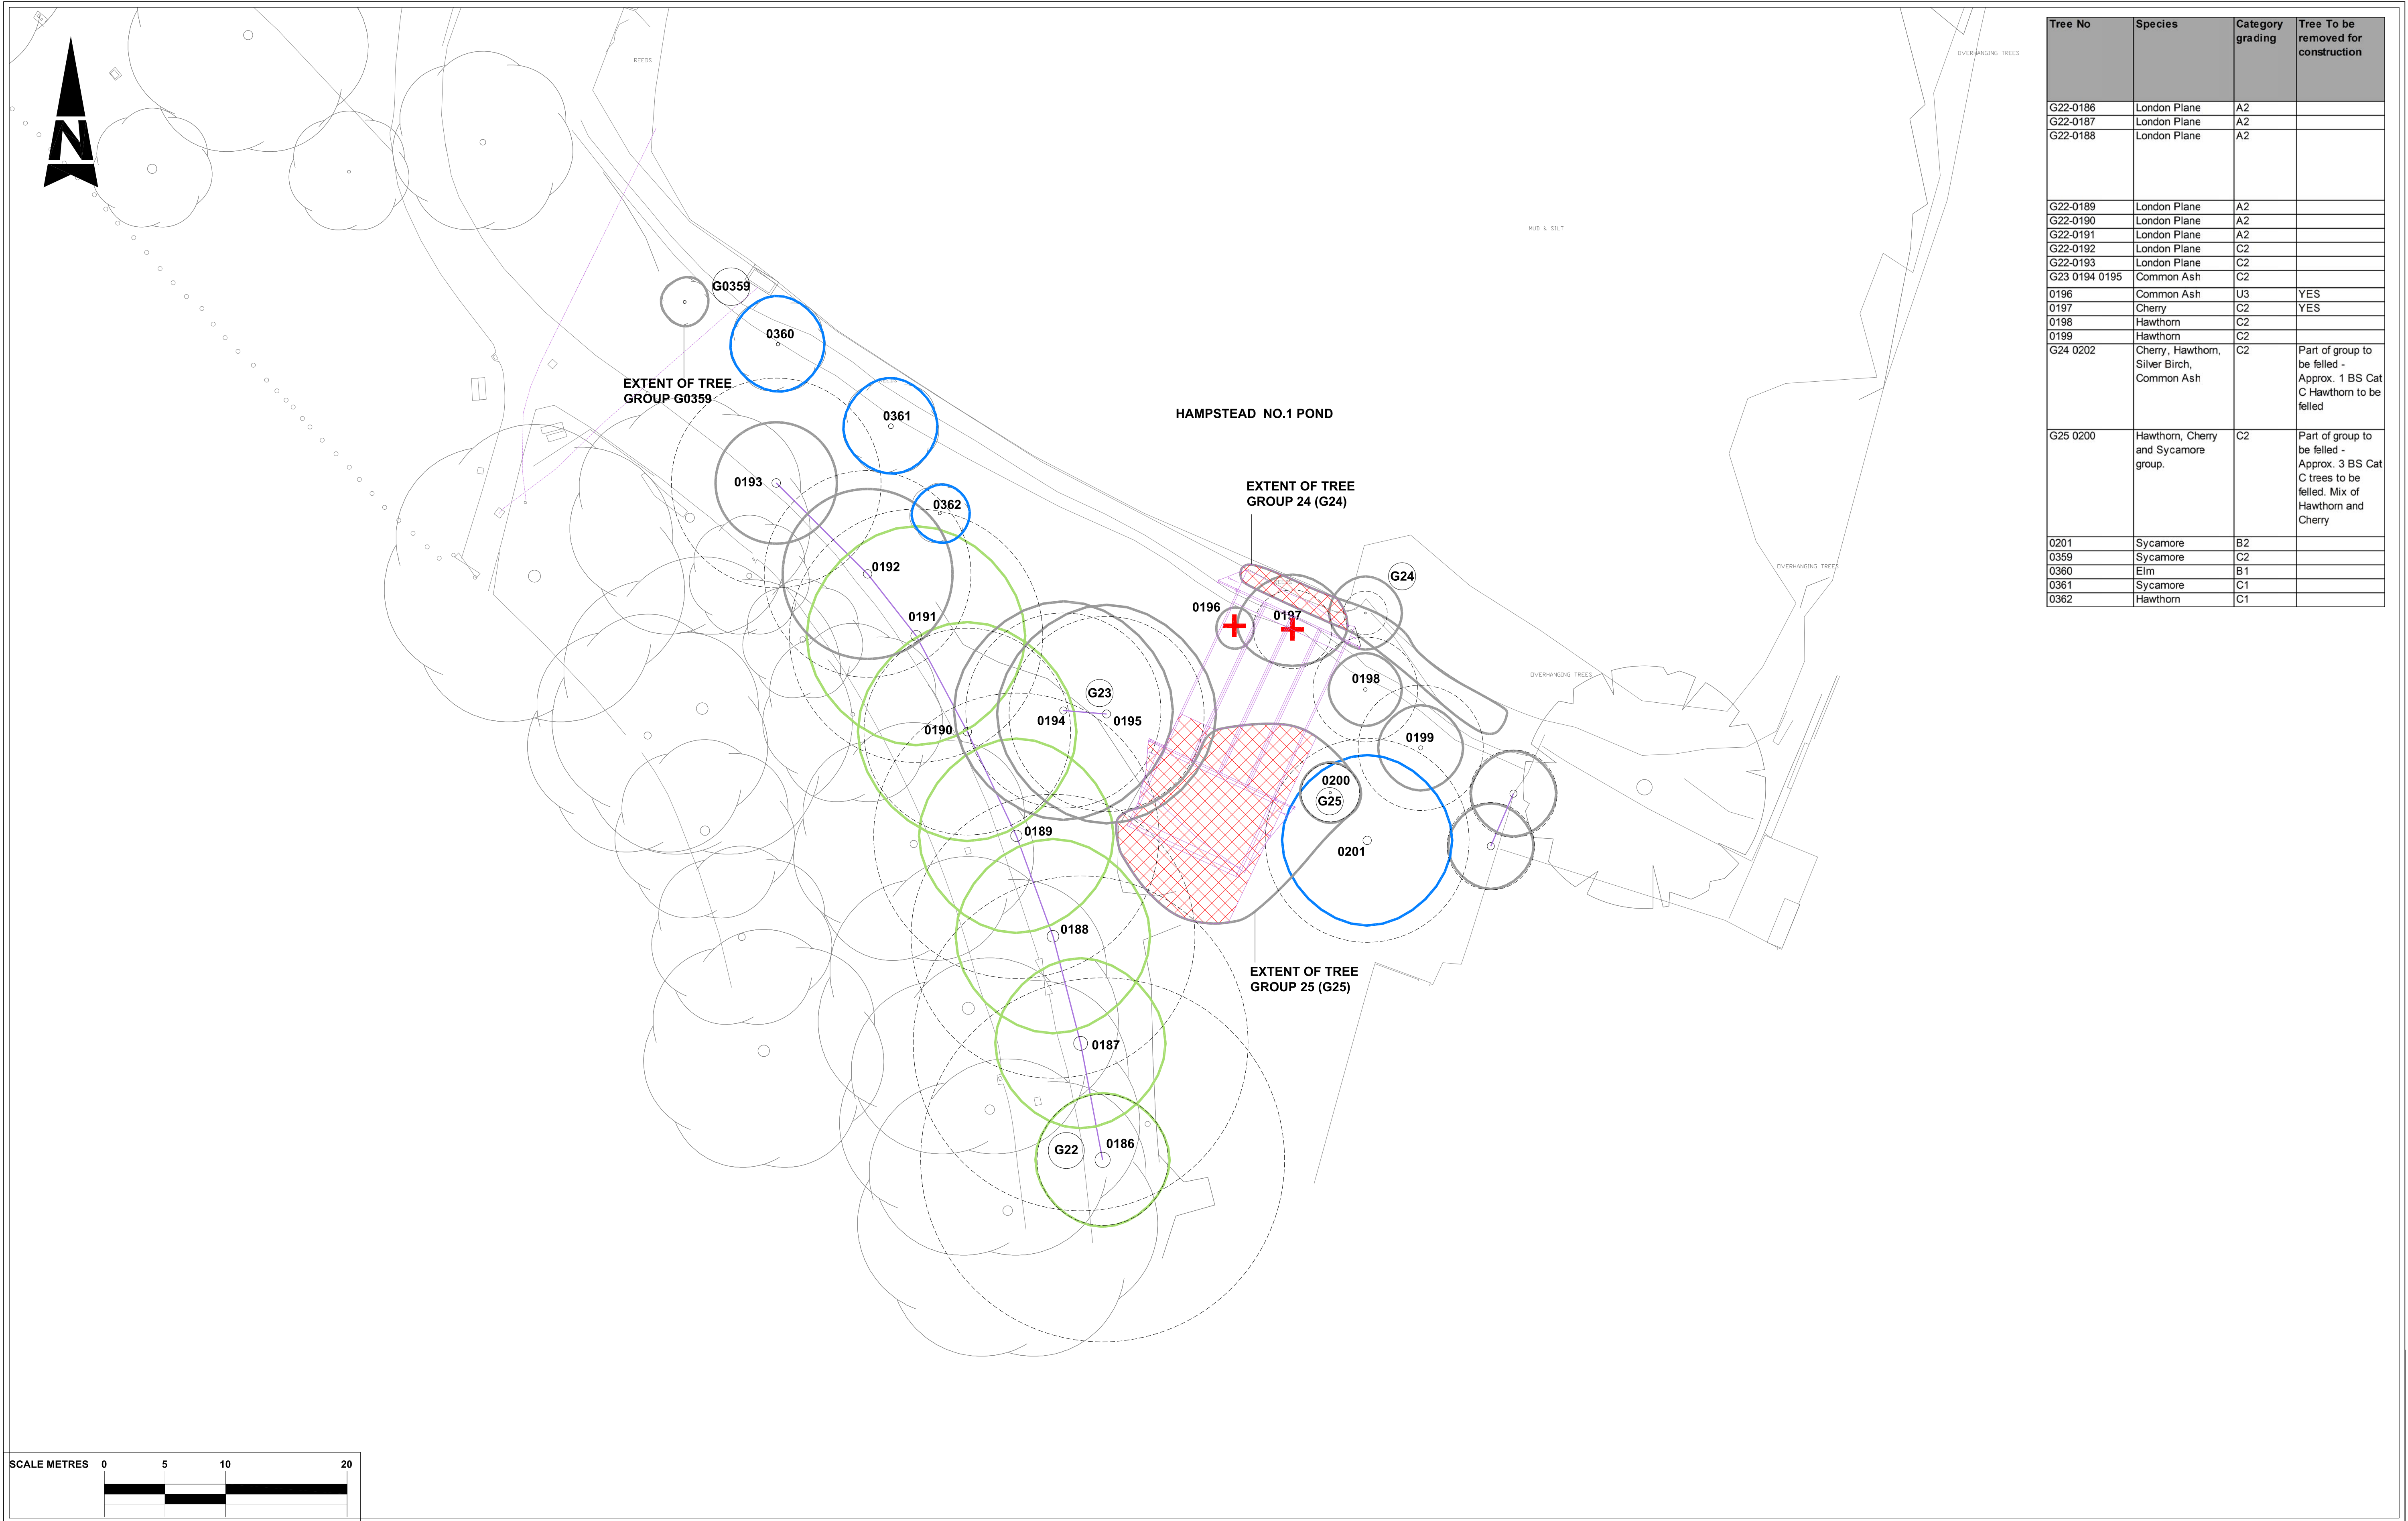

Tree No	Species	Category grading	Tree To be removed for construction
G22-0186	London Plane	A2	
G22-0187	London Plane	A2	
G22-0188	London Plane	A2	
G22-0189	London Plane	A2	
G22-0190	London Plane	A2	
G22-0191	London Plane	A2	
G22-0192	London Plane	C2	
G22-0193	London Plane	C2	
G23 0194 0195	Common Ash	C2	
0196	Common Ash	U3	YES
0197	Cherry	C2	YES
0198	Hawthorn	C2	
0199	Hawthorn	C2	
G24 0202	Cherry, Hawthorn, Silver Birch, Common Ash	C2	Part of group to be felled - Approx. 1 BS Cat C Hawthorn to be felled
G25 0200	Hawthorn, Cherry and Sycamore group.	C2	Part of group to be felled - Approx. 3 BS Cat C trees to be felled. Mix of Hawthorn and Cherry
0201	Sycamore	B2	
0359	Sycamore	C2	
0360	Elm	B1	
0361	Sycamore	C1	
0362	Hawthorn	C1	

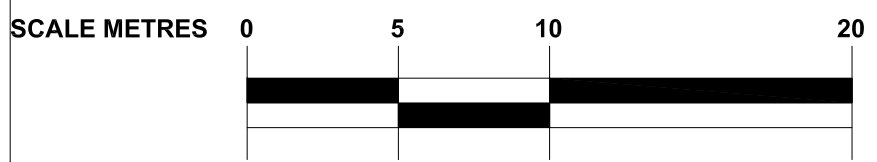

000

*CATEGORY A TREE
+ TREE REF.

000

*CATEGORY B TREE
+ TREE REF.

000

*CATEGORY C TREE
+ TREE REF.

000

*CATEGORY U TREE
+ TREE REF.

G1

TREE GROUP REFERENCE

W1

WOODLAND GROUP + GROUP REFERENCE.
HATCH EXTENT INDICATE APPROX EDGE OF CANOPIES OF PERIMETER TREES (COLOUR OF BOUNDARY LINE RELATES TO TREE *CATEGORIES AS FOR INDIVIDUAL TREES AS SHOWN ABOVE)

ROOT PROTECTION AREA TO FOLLOW

WOODLAND GROUP TO BE REMOVED

PROPOSED SCHEME

TREE TO BE REMOVED OR TRANSLOCATED AS PART OF WORKS

S2	FOR PLANNING	02/07/14	TD	P3	FOR PLANNING	IF	02/07/14	TD	TD
S0	"WORK IN PROGRESS" ISSUE TO PPSG	22/05/14	TD	P2	HATCHES FROZEN IMPROVED LEGIBILITY	MS	22/05/14	JH	TD
S0	"WORK IN PROGRESS" ISSUE TO PPSG	14/05/1	TD	P1	"WORK IN PROGRESS" ISSUE TO PPSG	NP	14/05/14	JH	TD
Stat	Purpose of Issue	Date	Auth	Rev	Description	By	Date	Chk'd	Auth

ATKINSTM

Atkins Limited

Landscape Architecture,
The Octagon,
27 Middleborough,
Colchester, Essex, England
CO1 1TG

Tel: (01206) 732000
Fax: (01206) 732020
www.atkinsglobal.com

Client
City of London Corporation

Project
HAMPSTEAD HEATH PONDS PROJECT

Title
HAMPSTEAD NO. 1 POND
TREE PROTECTION PLANS

Sheet Size
A1

Original Scale
1:250@A1
1:500@A3

Designed/Drawn
NP


Checked
JH

Authorised
TD

Status
S2

Drawing Number
5117039-ATK-P10-ZZ-DR-Y-2000

Rev
P3

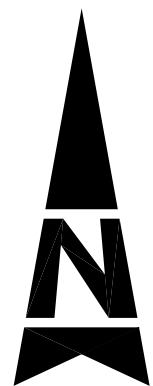

OVERHANGING TREES

MUD & SILT

MUD & SILT

OVERHANGING TREES

MUD & SILT

OVERHANGING TREES

MUD & SILT

OVERHANGING TREES

LILLY PADS

MUD & SILT

MUD & SILT

MUD & SILT

OVERHANGING TREES

GRAVEL


OVERHANGING TREES

WL

VALE OF HEALTH

MUD & SILT

OVERHANGING TREES

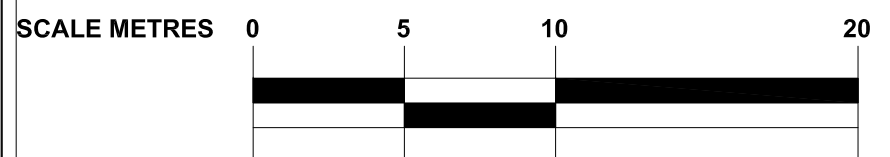

TREE CONSTRAINTS KEY

*category according to BS5837

000 *CATEGORY A TREE + TREE REF.

000 *CATEGORY B TREE + TREE REF.

000 *CATEGORY C TREE + TREE REF.

000 *CATEGORY U TREE + TREE REF.

G1 TREE GROUP REFERENCE

W1 WOODLAND GROUP + GROUP REFERENCE. HATCH EXTENT INDICATE APPROX EDGE OF CANOPIES OF PERIMETER TREES (COLOUR OF BOUNDARY LINE RELATES TO TREE *CATEGORIES AS FOR INDIVIDUAL TREES AS SHOWN ABOVE)

ROOT PROTECTION AREA TO FOLLOW

WOODLAND GROUP TO BE REMOVED

PROPOSED SCHEME

TREE TO BE REMOVED OR TRANSLOCATED AS PART OF WORKS

Stat	Purpose of Issue	Date	Auth	Rev	Description	By	Date	Chk'd	Auth
S2	FOR PLANNING	02/07/14	TD	P3	FOR PLANNING	IF	02/07/14	TD	TD
S0	"WORK IN PROGRESS" ISSUE TO PPSG	22/05/14	TD	P2	HATCHES FROZEN IMPROVED LEGIBILITY	MS	22/05/14	JH	TD
S0	"WORK IN PROGRESS" ISSUE TO PPSG	14/05/14	TD	P1	"WORK IN PROGRESS" ISSUE TO PPSG	NP	14/05/14	JH	TD

ATKINSTM

Atkins Limited
Landscape Architecture,
The Octagon,
27 Middleborough,
Colchester, Essex, England
CO1 1TG

Tel: (01206) 732000
Fax: (01206) 732020
www.atkinsglobal.com

Client City of London Corporation		Title VALE OF HEALTH POND TREE PROTECTION PLANS			
Project HAMPSTEAD HEATH PONDS PROJECT	Sheet Size A1	Original Scale 1:250@A1 1:500@A3	Designed/Drawn NP	Checked JH	Authorised TD
	Status S2	Drawing Number 5117039-ATK-P11-ZZ-DR-Y-2000	Date 07.05.14	Date 07.05.14	Rev P3

