


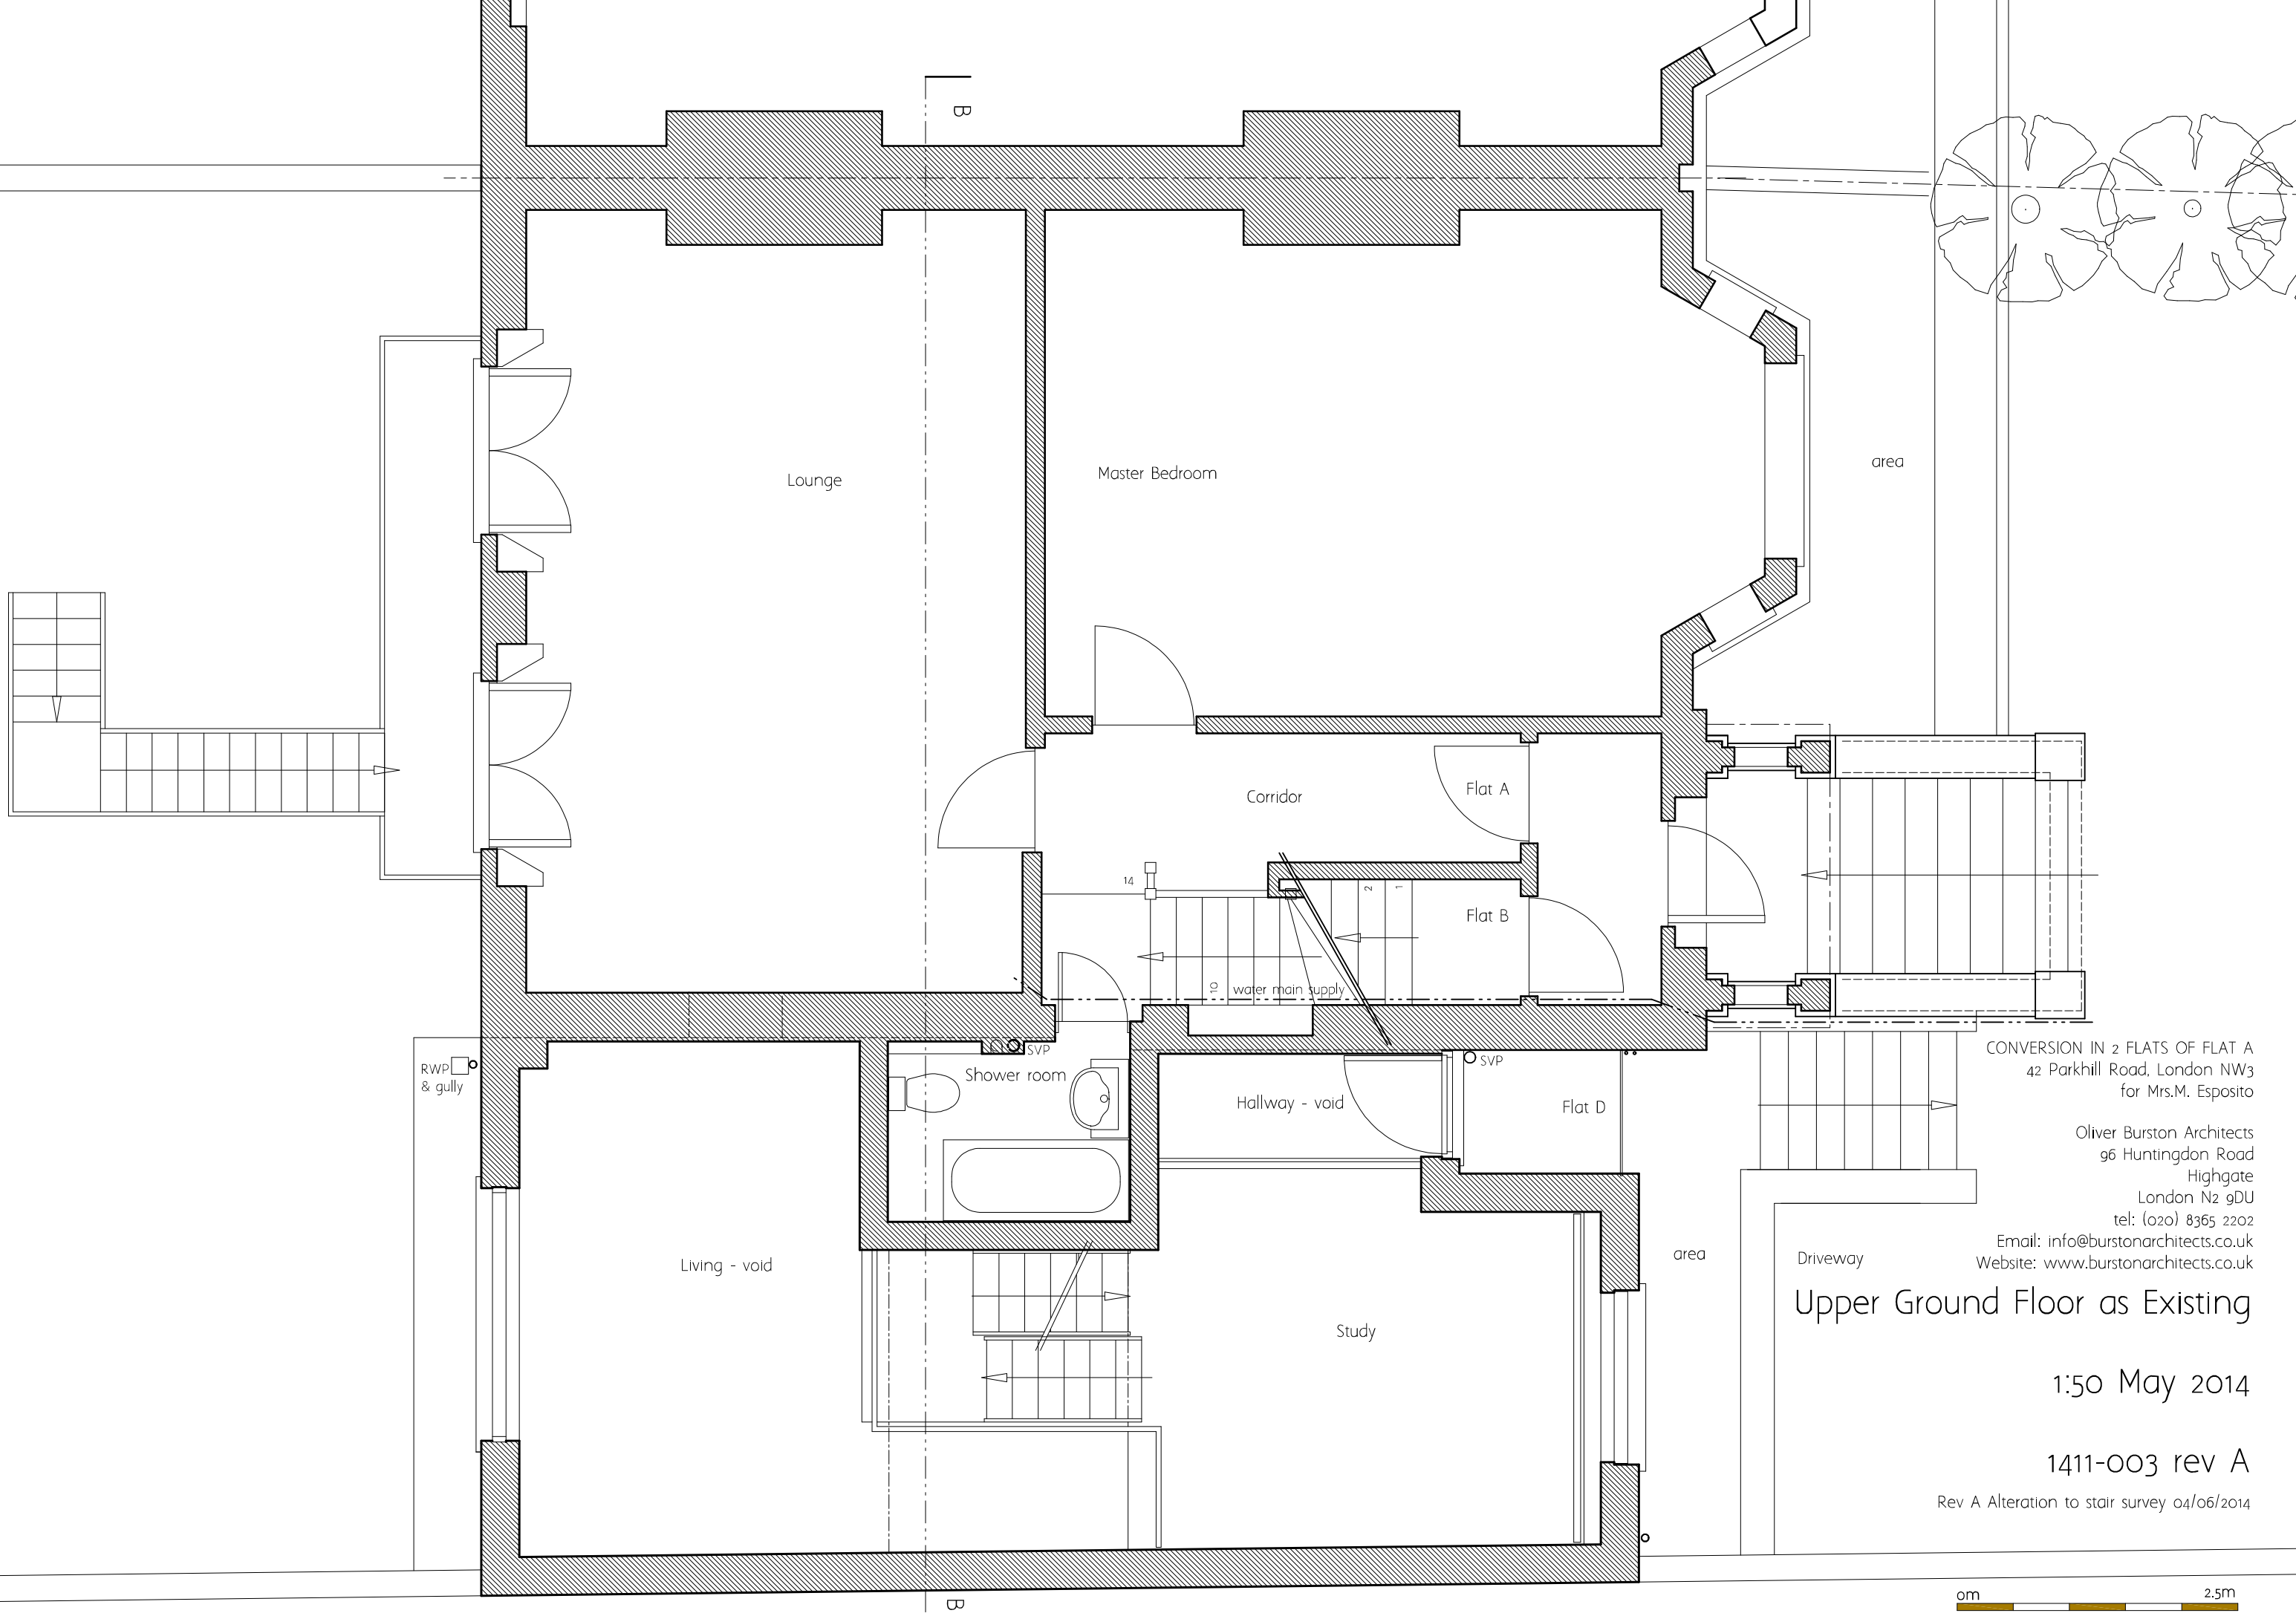

CONVERSION IN 2 FLATS OF FLAT A
42 Parkhill Road, London NW3
for Mrs.M. Esposito

Oliver Burston Architects
96 Huntingdon Road
Highgate
London N2 9DU
tel: (020) 8365 2202
Email: info@burstonarchitects.co.uk
Website: www.burstonarchitects.co.uk

Upper Ground Floor as Existing

1:50 May 2014

1411-003 rev A
Rev A Alteration to stair survey 04/06/2014