

SE BAND 01/5/2013.


DE-ABANDONMENT OF SMALL POWER DATA






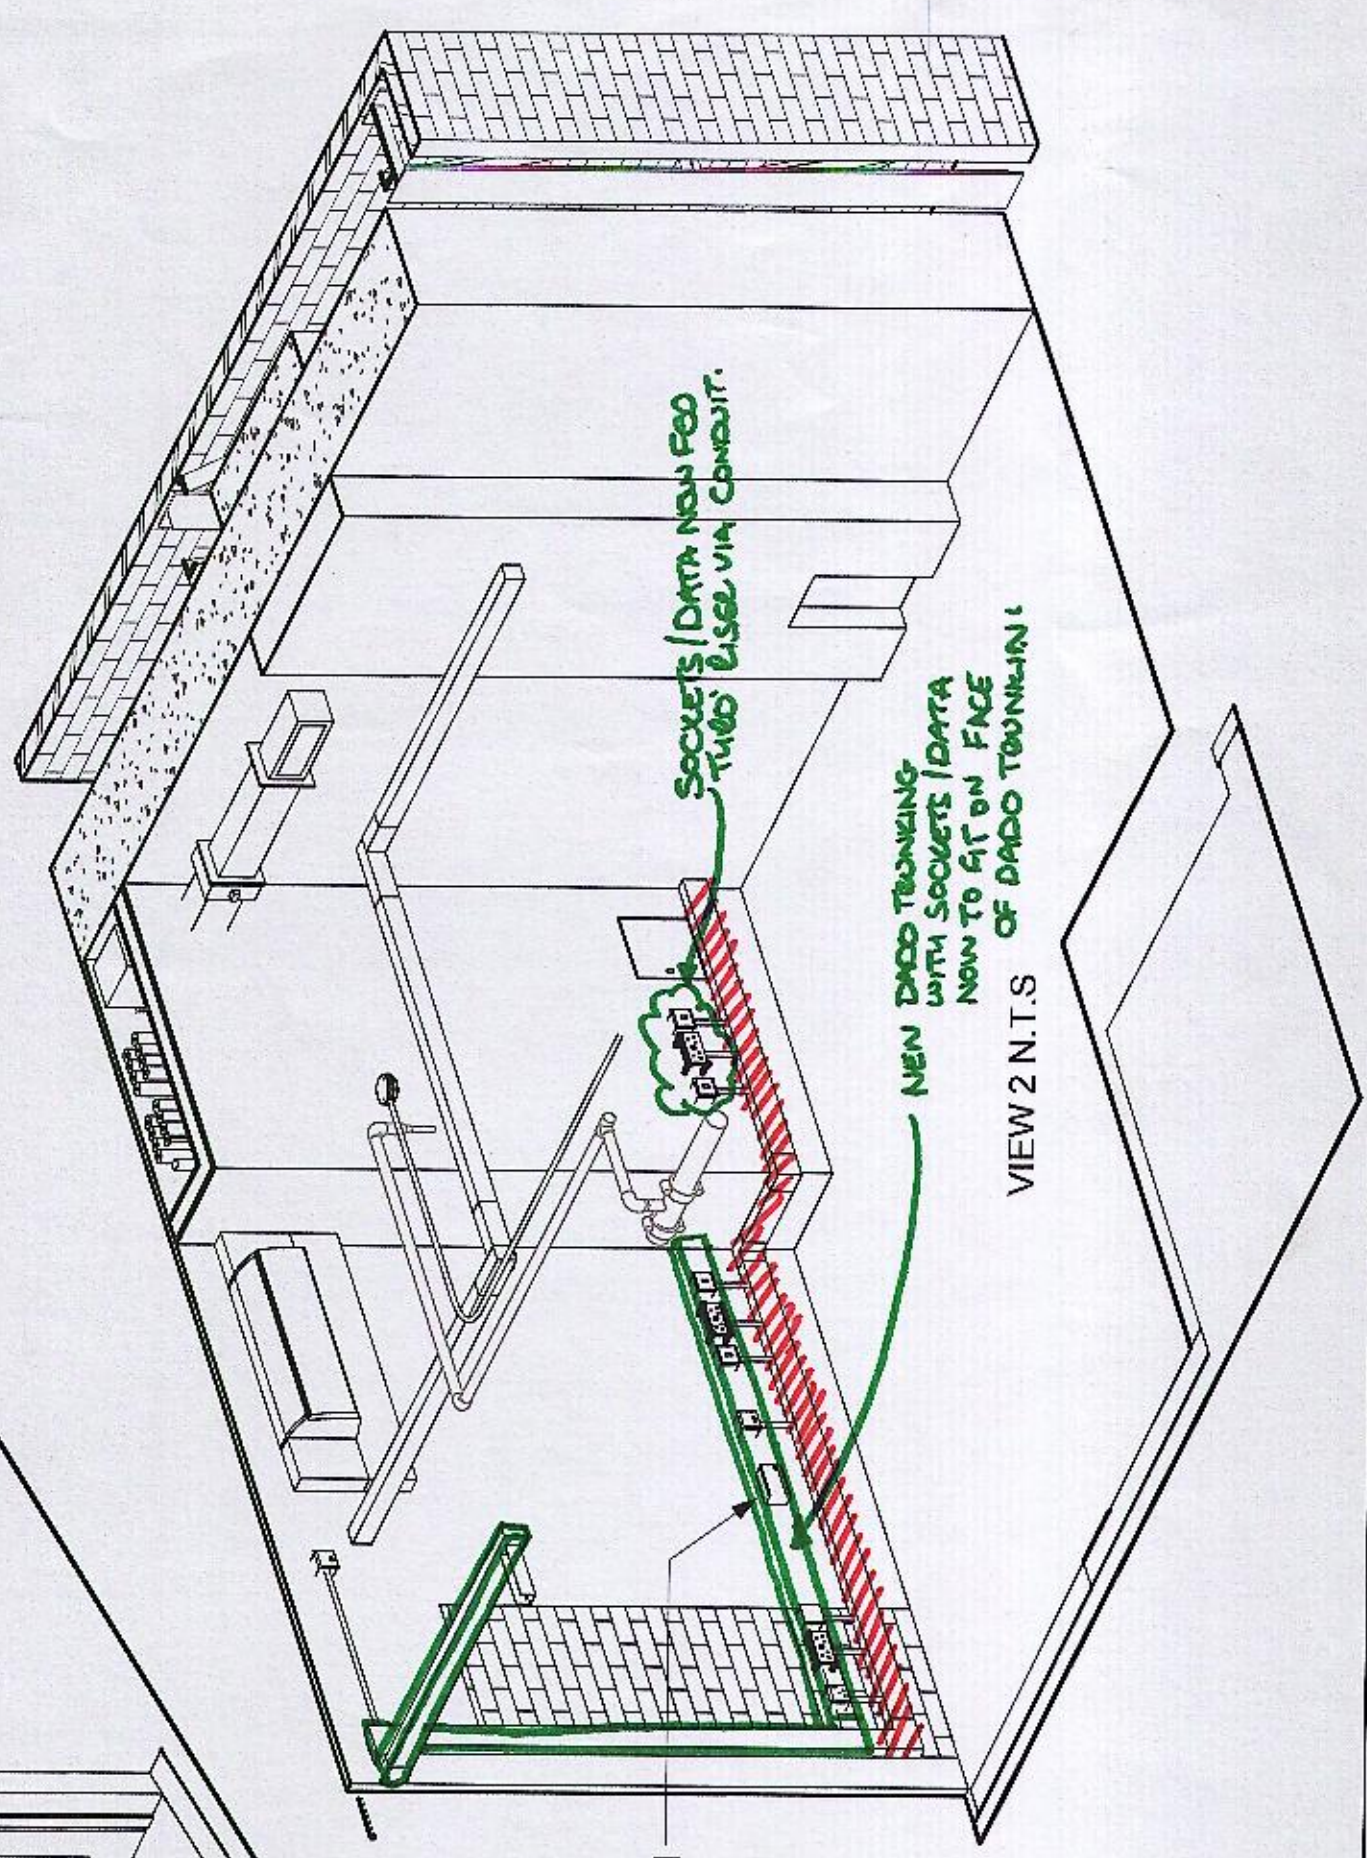

REFRIGERANT LEAK DETECTION

VIEW 1 N.T.S

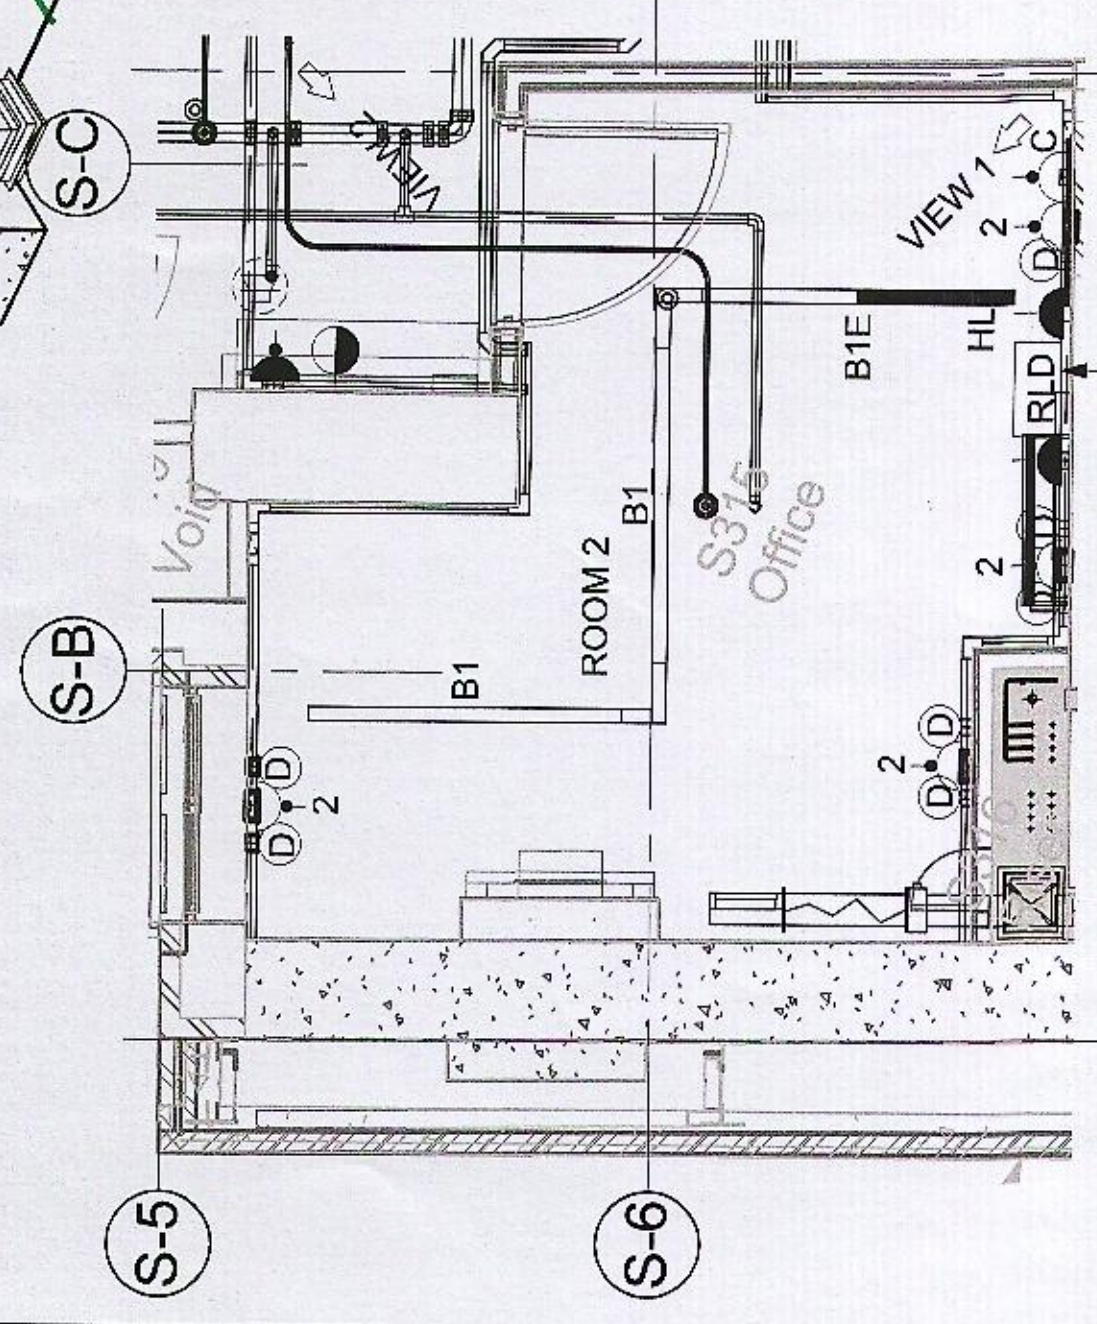

REFRIGERANT LEAK DETECTION
ROOM 2 PLAN
SCALE 1:50

INFORMATION			
contract no.	scale	1 : 50 @ A3	
client ref.	Argent	date	FEB '13
drawn by	GP	checked by	
drawing no.	4142	SERV	SKE02
			11

project	Stanley South Building - Building E1
title	STANLEY BUILDING ROOM 2 TYPICAL LAYOUT



BAM Design Ltd
BAM Design Limited
E: design@bam.co.uk
W: www.bam.co.uk

Architectural
Structural Engineering
Environmental Services
Interior Design
Planning & Policy Studies
3D Visualisation

rev	by	date	chkd	amendments
11	GP	20-02-13	MP	ARCHITECTS COMMENTS & REFRIGERANT LEAK DETECTION INCORPORATED
10	GP	12-02-13	MP	ISSUED FOR INFORMATION