


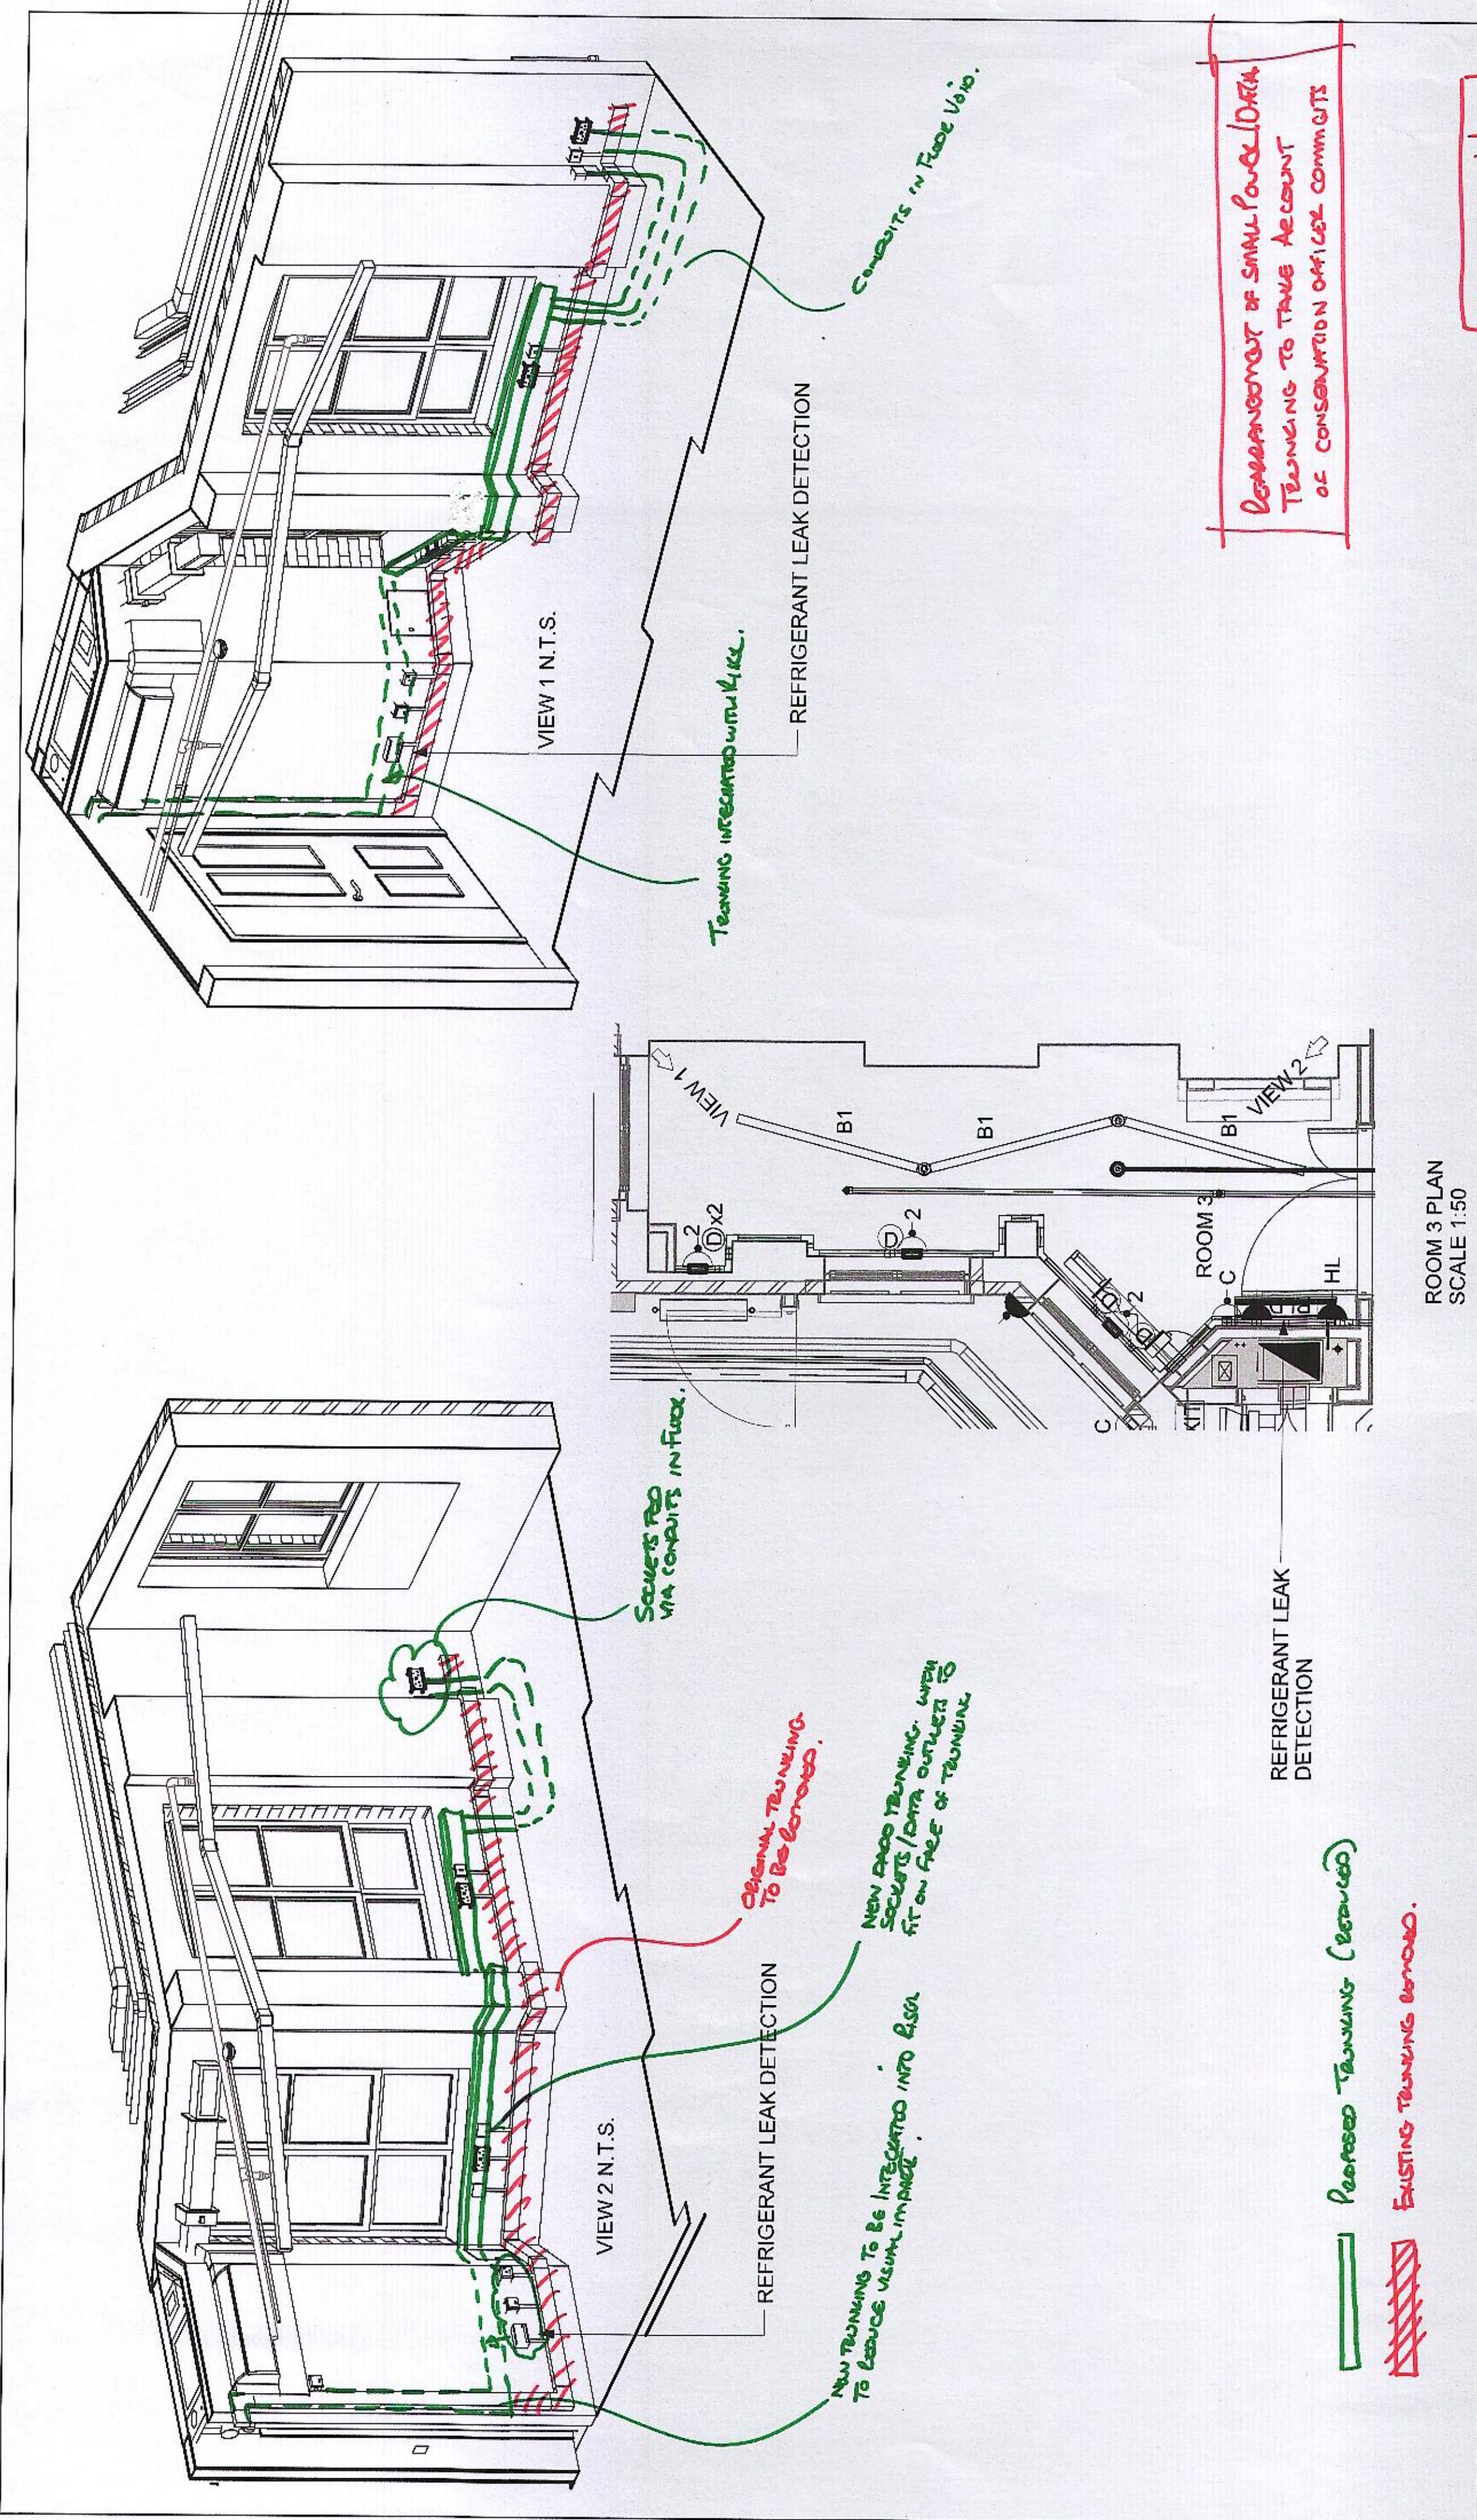

REARRANGEMENT OF SMALL POWER/DATA TEACHING TO TAKE ACCOUNT OF CONSERVATION OFFICER COMMENTS

Proposed Teaching (removed)
Existing Teaching removed.

ROOM 3 PLAN
SCALE 1:50

See Bam D 9/15/2013

INFORMATION				
contract no.	scale	1 : 50 @ A3		
client ref.	Argent	date	FEB. '13	
drawn by	GP	checked by		
drawing no.	4142	SERV	SKE03	11

project	Stanley South Building - Building E1
title	STANLEY BUILDING ROOM 3 (LEVELS 3 & 4) TYPICAL LAYOUT



BAM Design Ltd
100% owned subsidiary of
BAM Construction Ltd
Construction Services
Grimsby Way, St Albans
Hemel Hempstead, AL1 2RD
T: 01727 842000
E: design@bam.co.uk
W: www.bam.co.uk

Architectural
Structural Engineering
Environmental Services
Interior Design
Landscape Architecture
3D Visualisation

ARCHITECTS COMMENTS & REFRIGERANT LEAK DETECTION INCORPORATED				
11	GP	20-02-13	MP	
10	GP	12-02-13	MP	
rev	by	date	chkd	amendments