




NOTES
 © The drawing copyright Barnaby Gunning 2013
 Do not scale from this drawing.
 Dimensions to be verified on site prior to construction.
 Unless otherwise indicated, all dimensions are in millimetres.

KEY
 Demolitions

Front Elevation

revision	description	date
----------	-------------	------

Architecture
 63 Loudoun Rd, London NW8 0DQ, UK
 +44 20 73 72 24 24
 barnabygunning.com

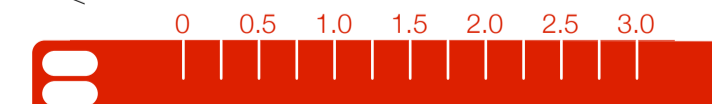

Barnaby Gunning
 drawing: 266_G_015
 date: 18 June 2014
 address: 22 Thurlow Road, London NW3 5PP
 title: Elevation to Thurlow Road Existing
 scale: 1:50@A1
 purpose: PLANNING




NOTES
 © This drawing copyright Barnaby Gunning 2013
 Do not scale from this drawing.
 Dimensions to be verified on site prior to construction.
 Unless otherwise indicated, all dimensions are in millimetres.

KEY
 Demolitions

Rear Elevation

revision	description	date

Architecture
 63 Loudoun Rd, London NW8 0DQ, UK
 +44 20 73 72 24 24
 barnabygunning.com

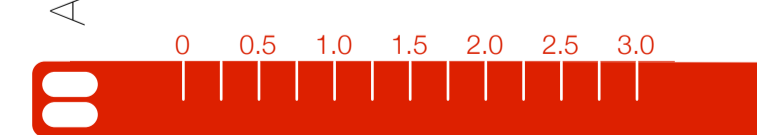

Barnaby Gunning
 drawing: 266_G_016
 date: 18 June 2014
 address: 22 Thurlow Road, London NW3 5PP
 title: South Elevation Existing
 scale: 1:50@A1
 purpose: PLANNING

NOTES
 © The drawing copyright Barnaby Gunning 2013
 Do not scale from this drawing.
 Dimensions to be verified on site prior to construction.
 Unless otherwise indicated, all dimensions are in millimetres.


KEY
 Demolitions



West Elevation

revision	description	date


Architecture
 63 Loudoun Rd, London NW8 0DQ, UK
 +44 20 73 72 24 24
 barnabygunning.com

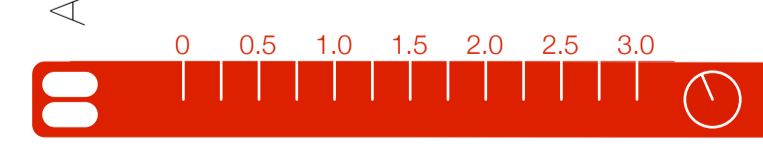

Barnaby Gunning
 drawing: 266_G_017
 date: 18 June 2014
 address: 22 Thurlow Road, London NW3 5PP
 title: West Elevation Existing
 scale: 1:50@A1
 purpose: PLANNING

NOTES
 © The drawing copyright Barnaby Gunning 2013
 Do not scale from this drawing.
 Dimensions to be verified on site prior to construction.
 Unless otherwise indicated, all dimensions are in millimetres.


KEY
 Demolitions

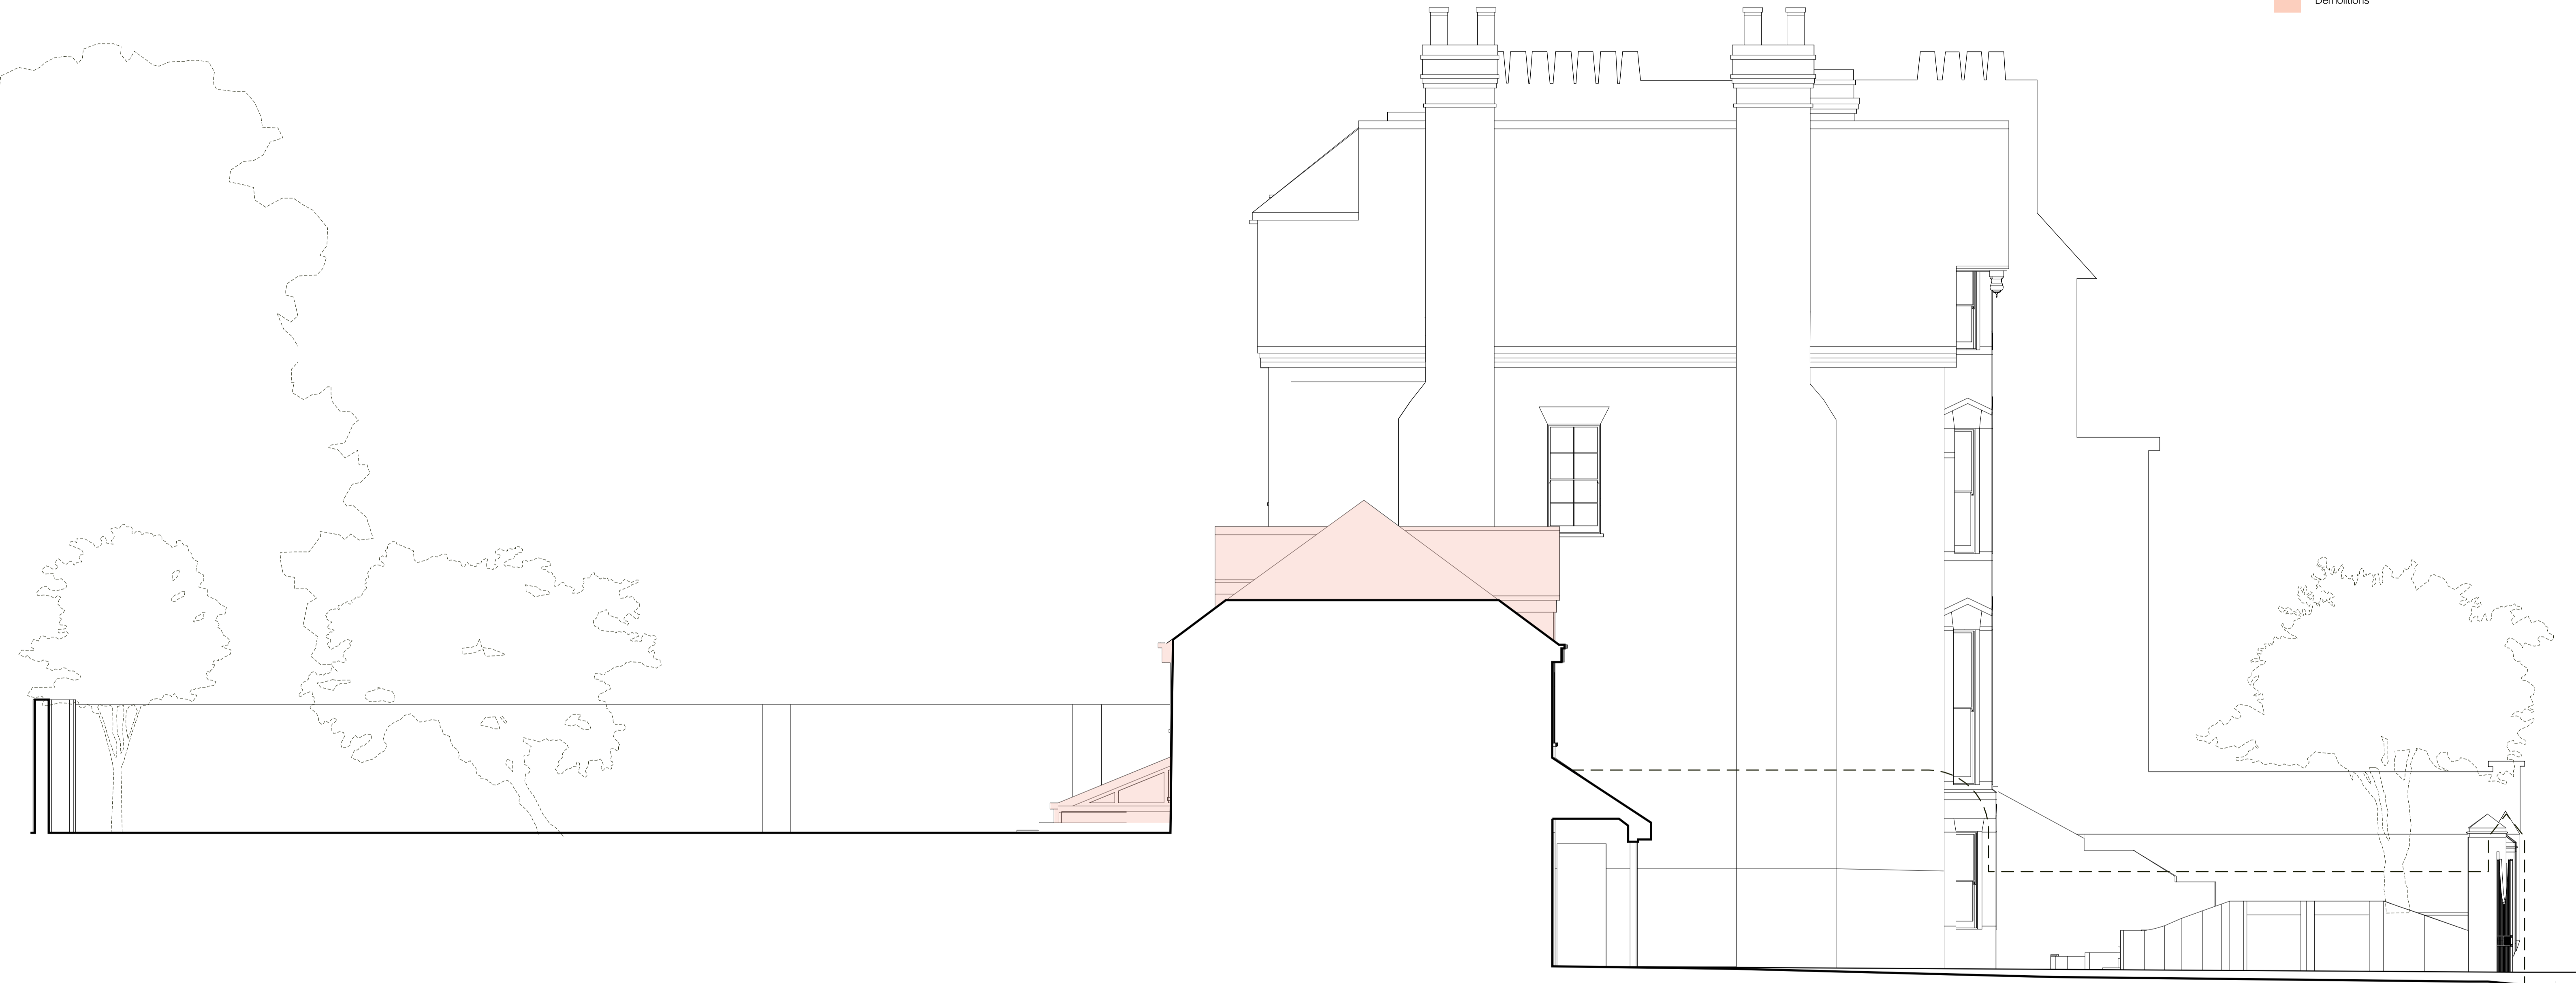

East Elevation

revision	description	date

Architecture
 63 Loudoun Rd, London NW8 0DQ, UK
 +44 20 73 72 24 24
 barnabygunning.com

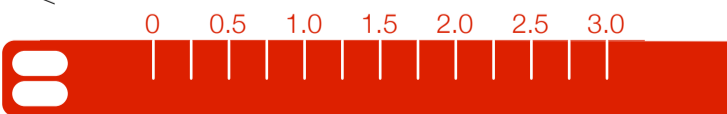

Barnaby Gunning
 drawing: 266_G_018 sheet: A
 date: 18 June 2014
 address: 22 Thurlow Road
 London
 NW3 5PP
 title: East Elevation
 Existing
 scale: 1:50@A1
 purpose: PLANNING

NOTES
 © The drawing copyright Barnaby Gunning 2013
 Do not scale from this drawing.
 Dimensions to be verified on site prior to construction.
 Unless otherwise indicated, all dimensions are in millimetres.


KEY
 Demolitions



Section BB

revision	description	date

Architecture
 63 Loudoun Rd, London NW8 0DQ, UK
 +44 20 73 72 24 24
 barnabygunning.com

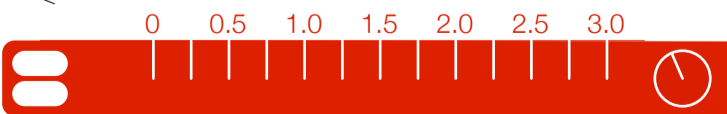

Barnaby Gunning
 drawing: 266_G_020
 date: 18 June 2014
 address: 22 Thurlow Road, London NW3 5PP
 title: Cross Section BB Existing
 scale: 1:50@A1
 purpose: PLANNING

NOTES
 © This drawing copyright Barnaby Gunning 2013
 Do not scale from this drawing.
 Dimensions to be verified on site prior to construction.
 Unless otherwise indicated, all dimensions are in millimetres.


KEY
 Demolitions



Section DD

revision	description	date

Architecture
 63 Loudoun Rd, London NW8 0DQ, UK
 +44 20 73 72 24 24
 barnabygunning.com

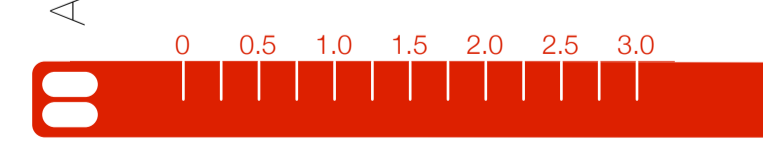

Barnaby Gunning
 drawing: 266_G_022
 date: 18 June 2014
 address: 22 Thurlow Road, London NW3 5PP
 title: North Elevation Existing
 scale: 1:50@A1
 purpose: PLANNING