
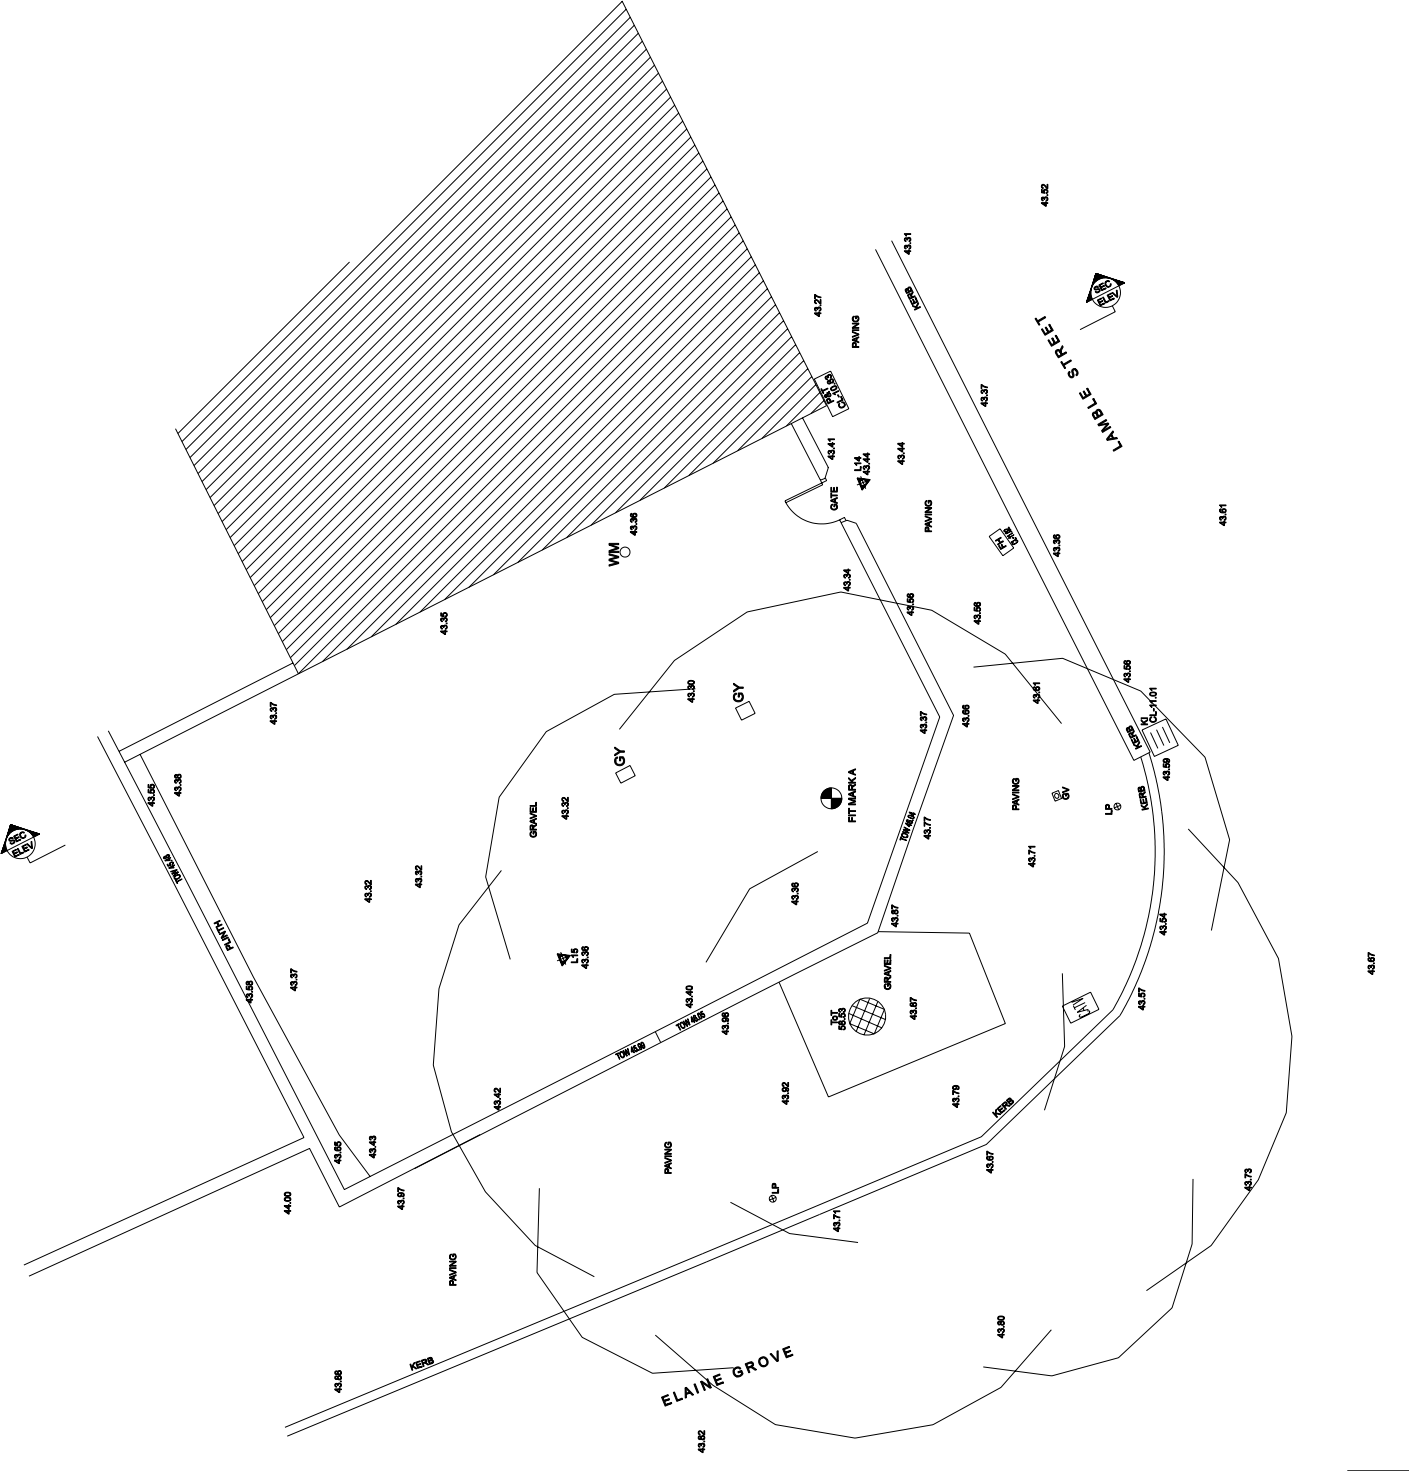


Appendix B.1 - Measured Surveys

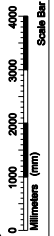

DO NOT SCALE FROM DRAWING
ALL DIMENSIONS TO BE ACCORDANT TO THE
ALL DIMENSIONS TO BE ACCORDANT TO THE

METRO PLANS SURVEYS	
FILE NO. 2009	LAMBLE ST. 20.01, 20.02, 20.03, 20.99, 21.00

NOTES
 1. All works to CS Data.
 2. Checked by Bob RL.

METRO PLANS
 13 BELMONT
 HAMMERSMITH
 LONDON W6 7LY
 TEL: 020 8996 8000
 FAX: 020 8996 8022
 EMAIL: info@metroplans.com
 WWW: www.metroplans.com

LAND & MEASURED BUILDING SURVEYS

CLIENT: BURD HAWARD ARCHITECTS

PROJECT: No.1 LAMBLE STREET, W93

SHEET TITLE: SITE PLAN

Drawn by	LZ	Scale	1:50 A1
Checked by	BB	Doc. No.	3294
Date	MAR 2012	Page No.	3294-07

**No.1 LAMBLE STREET
SITE PLAN**



185440 N

185440 N

185420 N

185400 N

JOB NO. 17922
PROJECT REF. 0183 0186
SHEET REF. 7/1

LEGEND

- BOUNDARY
 - CONTOUR
 - RAILWAY
 - ROAD
 - DRIVE
 - PAVING
 - WALL



NOTES

DATUM USED: Mean Sea Level

THIS DRAWING IS THE PROPERTY OF THE CLIENT AND IS TO BE USED FOR THE PURPOSES SPECIFIED ONLY. IT IS TO BE KEPT IN CONFIDENCE AND NOT TO BE REPRODUCED OR TRANSMITTED IN ANY FORM OR BY ANY MEANS, ELECTRONIC OR MECHANICAL, INCLUDING PHOTOCOPYING, RECORDING, OR BY ANY INFORMATION STORAGE AND RETRIEVAL SYSTEM, WITHOUT THE WRITTEN PERMISSION OF THE PROFESSIONAL INSTITUTION TO WHICH THE SURVEYOR BELONGS.

REVISIONS		
NO.	DATE	DETAILS

PROJECT: BARRINGTON & LAMBLE INFILL SITES, CAMDEN

DRAWING TITLE: TOPOGRAPHICAL SURVEY

SHEET NO.	SCALE	DATE	BY	CHECKED	DATE
061825	1:100	JULY 2013			

DRAWING NO. 061825
JOB NO. 17922

BARRINGTON STREET

LAMB STREET

13-02 BARRINGTON CLOSE

1-12 BARRINGTON CLOSE

BARRINGTON CLOSE

528210 E

061825

52820 E

528150 N

528130 E

