

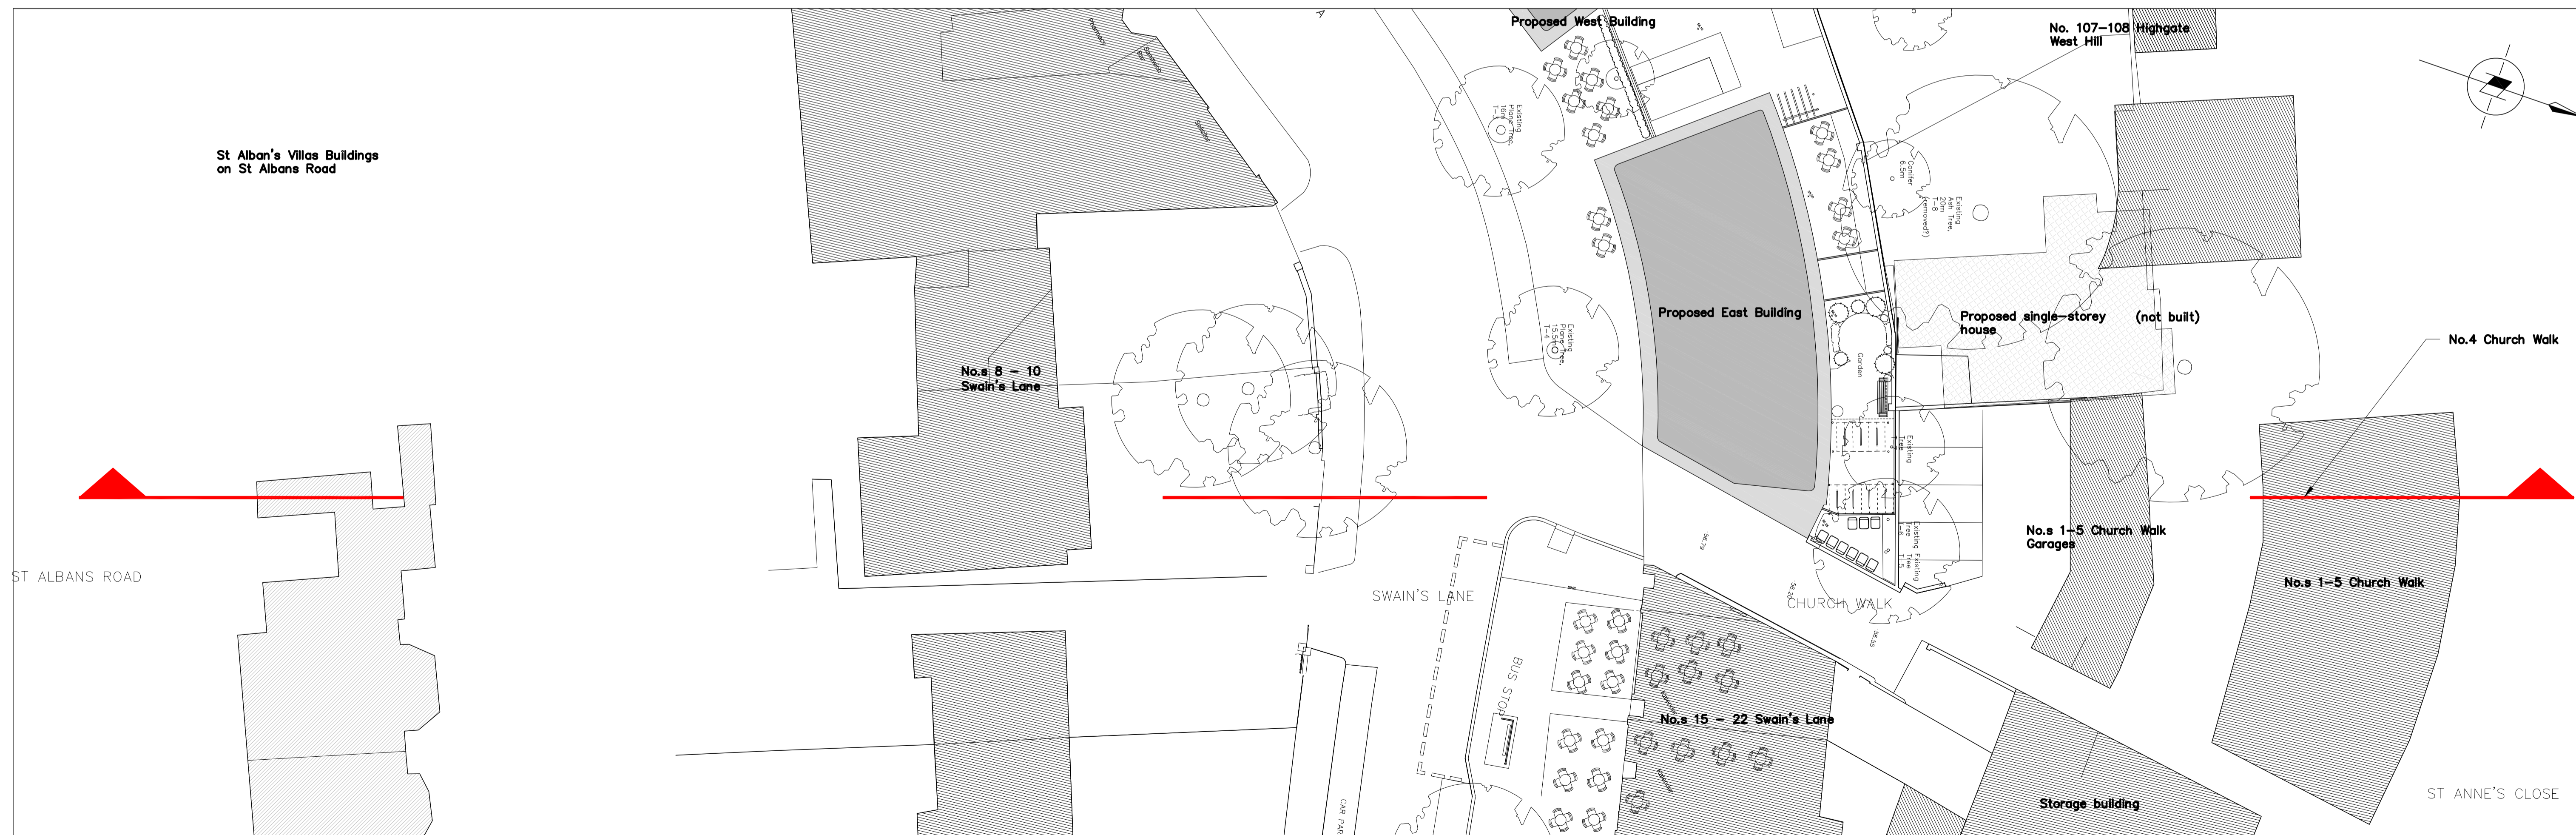


SECTION E-E

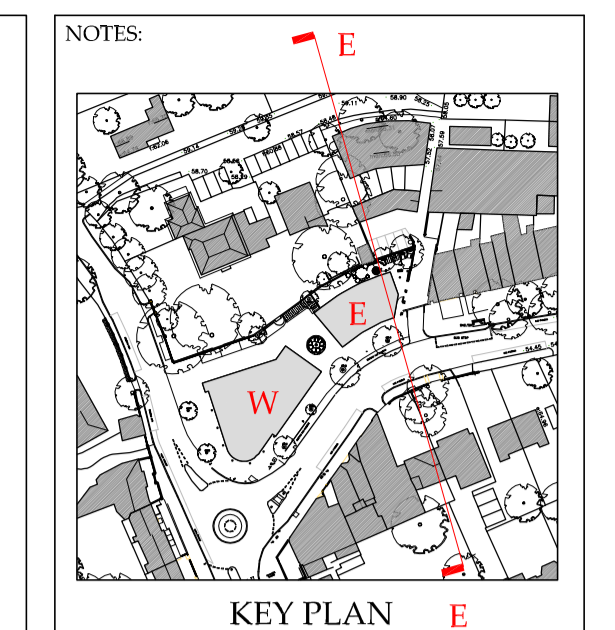

PLAN

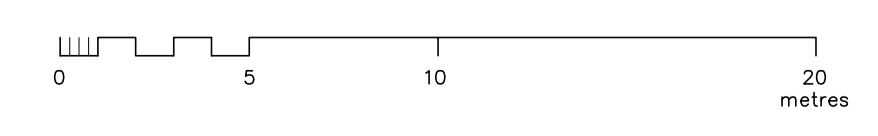

AMENDED PLANNING SCHEME (APRIL 2014)

STATUS:

| | | |
|-----|----------|------------------------|
| REV | DATE | AMENDMENT |
| B | 20.04.14 | Amended Planning issue |
| A | 22.04.14 | Amended Planning issue |

CLIENT: LORD LISTOWEL

PROJECT: SWAIN'S LANE LONDON, N6 6QX

LIAM O'CONNOR ARCHITECTS AND PLANNING CONSULTANTS
 75 COWCROSS STREET LONDON EC1M 6EL
 TEL: 0207 250 1983 FAX: 0207 251 6310
 E-MAIL: info@liamoconnor.com

DRAWING TITLE: PROPOSED SECTION E-E

| | | |
|------------------|----------------|-----------------|
| SCALE: 1:200 @A1 | DATE: FEB 2014 | DRAWN: CHECKED: |
|------------------|----------------|-----------------|

| | |
|--------------------------------|-------------|
| DRAWING NUMBER: SWL / PL -13.5 | REVISION: B |
|--------------------------------|-------------|