


SECTION D-D



PLAN

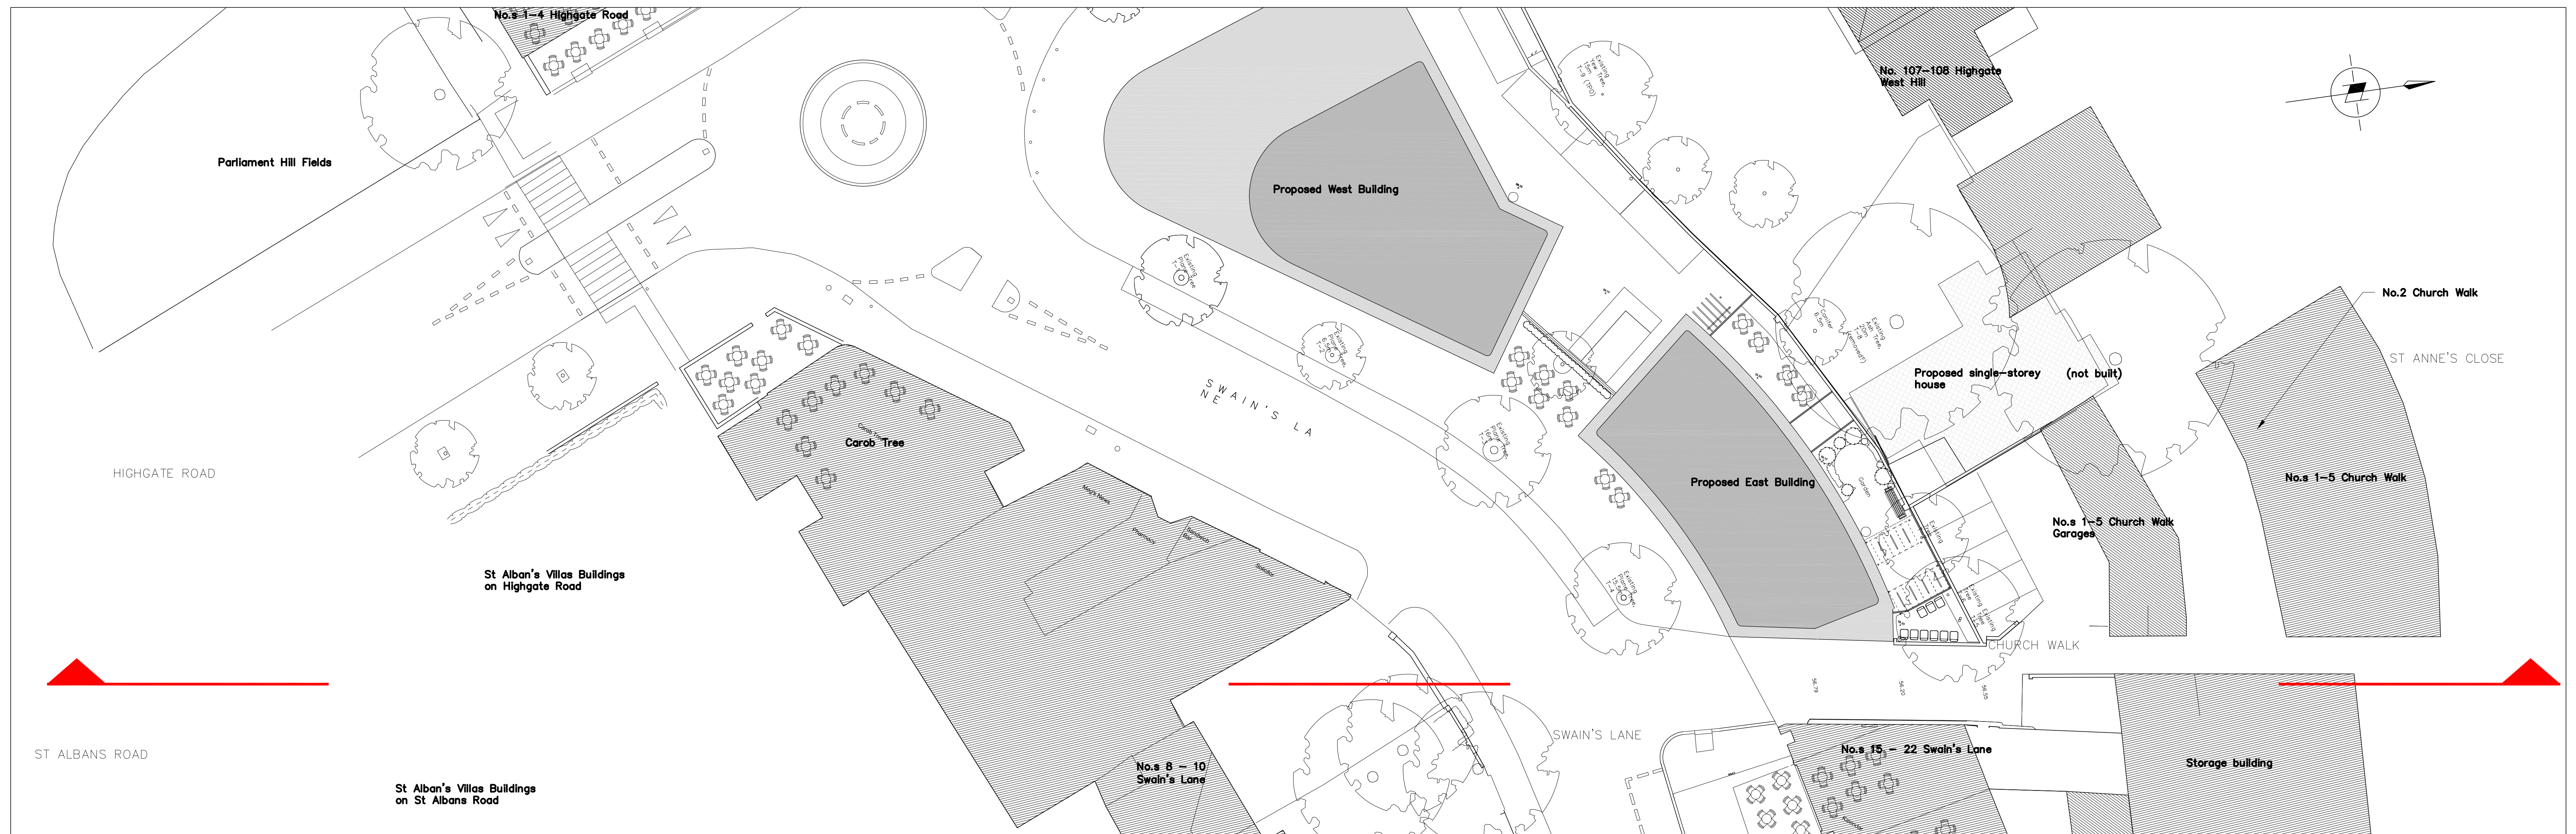

KEY PLAN  
FOR TREE REFERENCES SEE BIONOMIQUE TREE REPORT

AMENDED PLANNING SCHEME (June 2014)

STATUS:

B	20.06.14	Additionally amended Planning issue
A	16.04.14	Amended Planning issue
REV	DATE	AMENDMENT

CLIENT:  
LORD LISTOWEL

PROJECT:  
SWAIN'S LANE  
LONDON, N6 6QX

LIAM O'CONNOR  
ARCHITECTS  
AND PLANNING CONSULTANTS

75 COWCROSS STREET  
LONDON EC1M 6EL

TEL: 0207 250 1983  
FAX: 0207 251 6310  
E-MAIL: info@liamocconnor.com

DRAWING TITLE:  
PROPOSED SECTION D-D

SCALE: 1:200 @A1	DATE: FEB 2014	DRAWN: CHECKED:
------------------------	-------------------	--------------------

DRAWING NUMBER: SWL / PL -13.4	REVISION: B
-----------------------------------	----------------

