


- NOTES:
- 1.1 All dimensions are in mm unless otherwise specified.
- 1.2 Assume all site details are existing unless otherwise specified.
- 1.3 This drawing is to be read in conjunction with Sage Design Services Ltd. general works specification. Drawing 003
- 1.4 Do not scale - all dimensions to be checked on site prior to any construction works commencing.

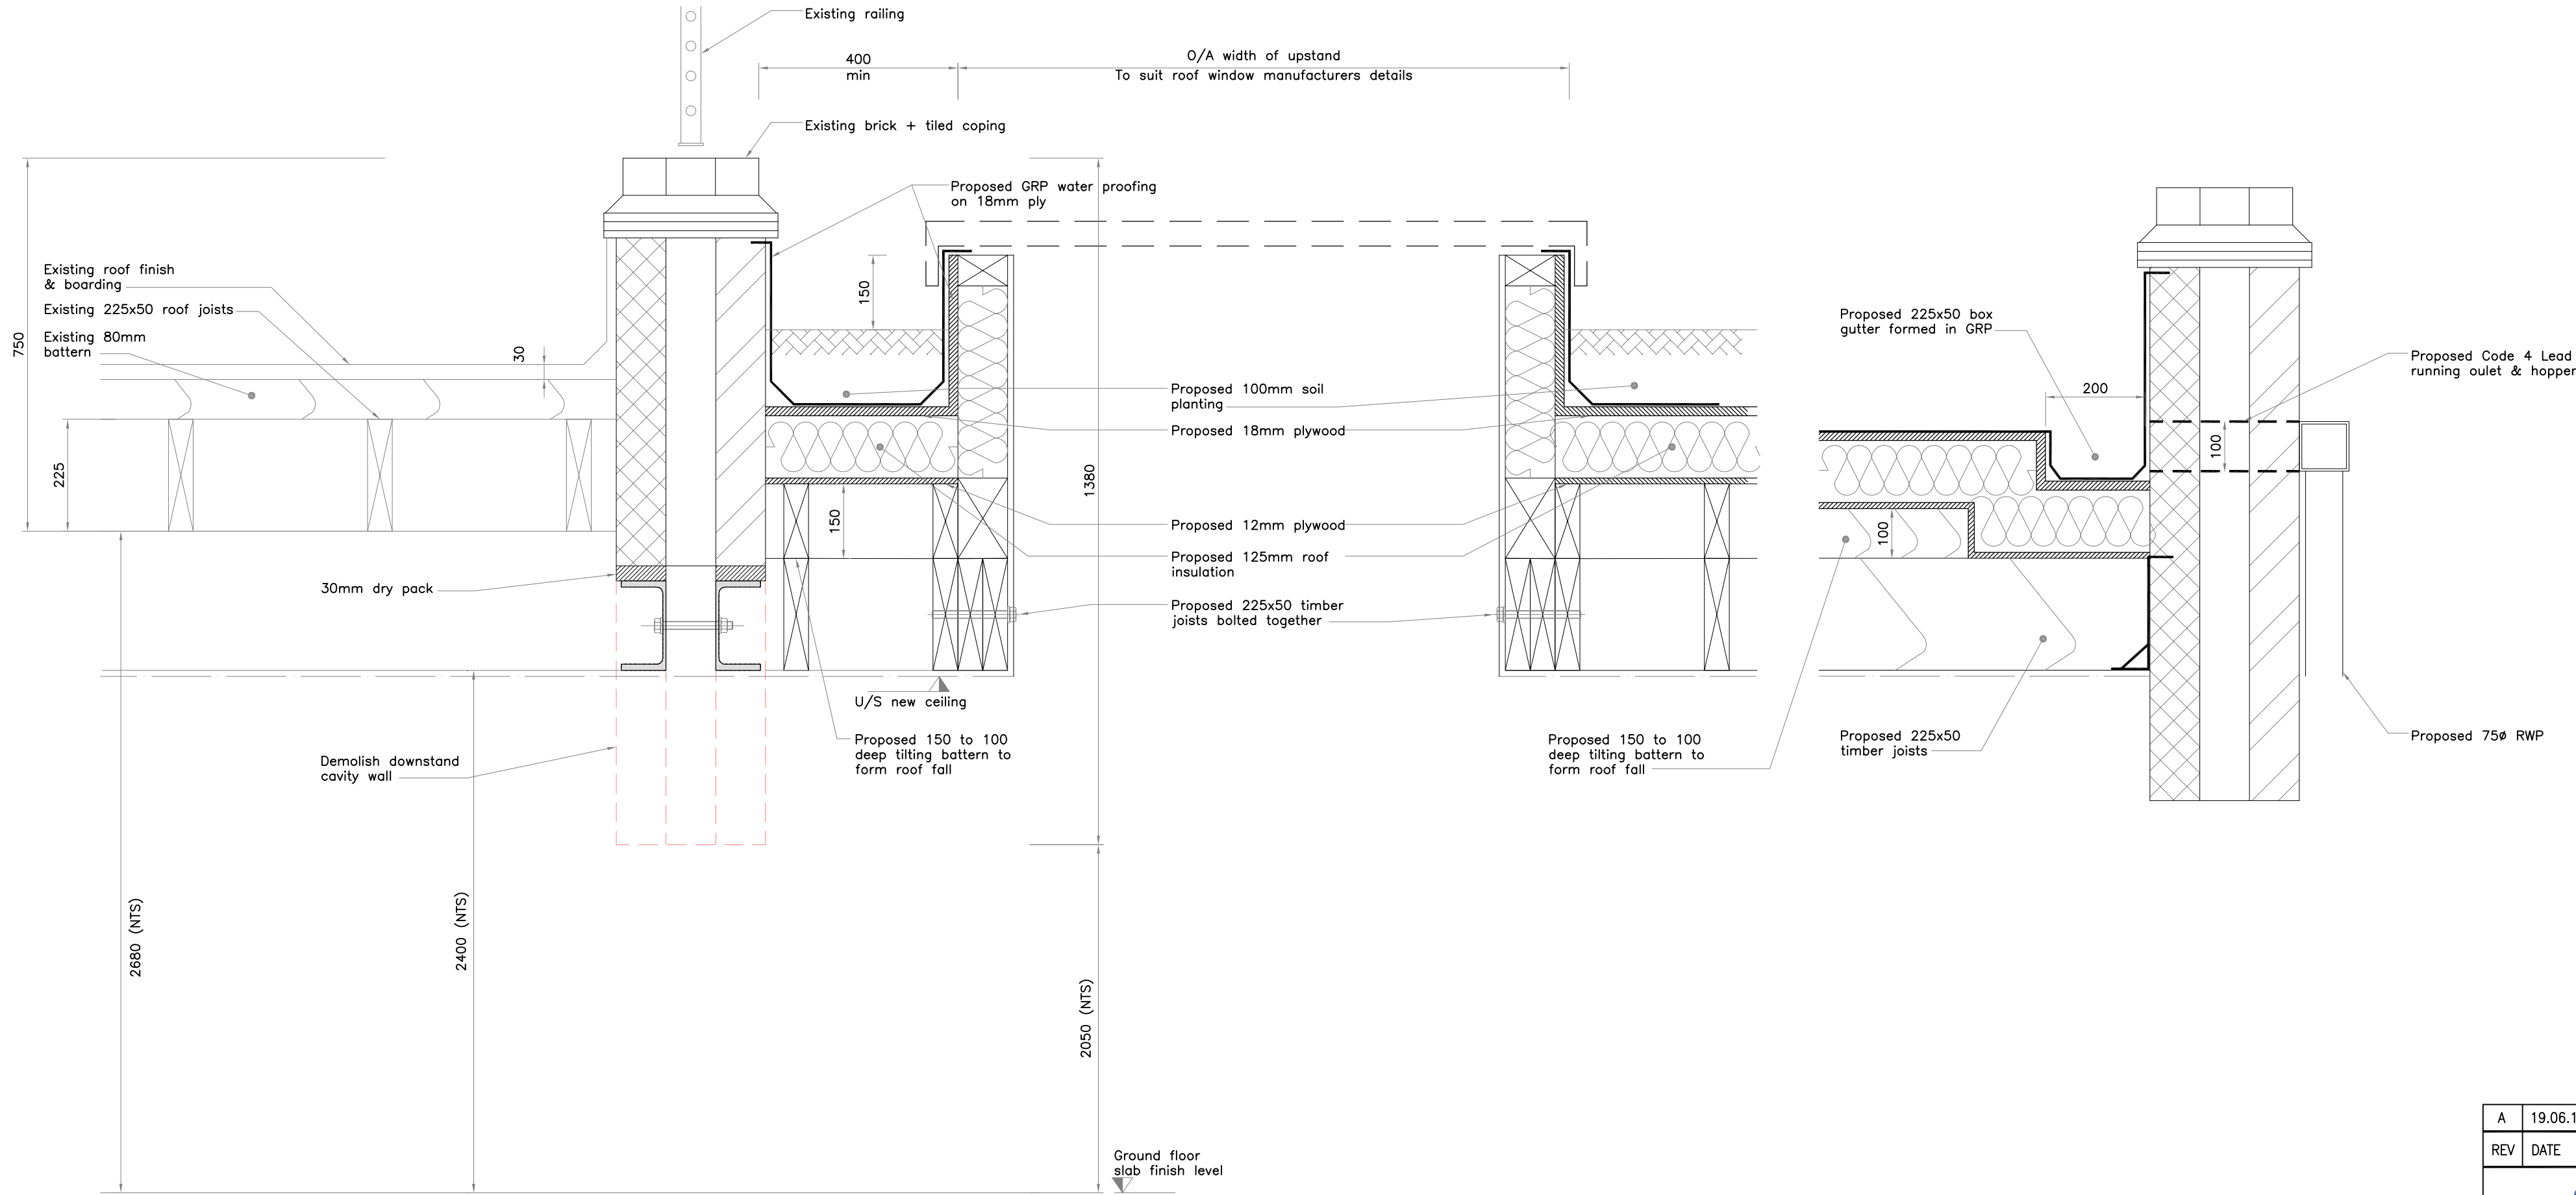

SECTION A-A
Scale 1:10

SECTION B-B
Scale 1:10

A	19.06.14	Issued for Construction	CB	LG
REV	DATE	DESCRIPTION	CHK	APP
<div><div><div><div><div><div></div><div>SAGE</div></div></div><div><div><div>design • safety • training</div><div>Sage Design Services Limited</div><div>The Radlett Village Institute, 413 Watling St, Radlett, Hertfordshire WD7 7JG</div><div>T: 01923 289777 F: 01923 853316</div></div></div></div></div></div>				
Client: <div>Links Construction</div>				
Address: <div>Flat 1 114 Fitzjohn Avenue London NW3 6NT</div>				
Title: <div>Proposed Structural Works To Ground Floor Rear</div>				
Drawing No: <div>002</div>			Job Reference No: <div>J102/1174</div>	
Rev: <div>A</div>	Scale: <div>As Shown</div>	Checked: <div>LG</div>	Date: <div>19.06.14</div>	
	Drawn: <div>CB</div>	Date: <div>19.06.14</div>	Approved: <div>LG</div>	Date: <div>19.06.14</div>