




Existing Side Elevation

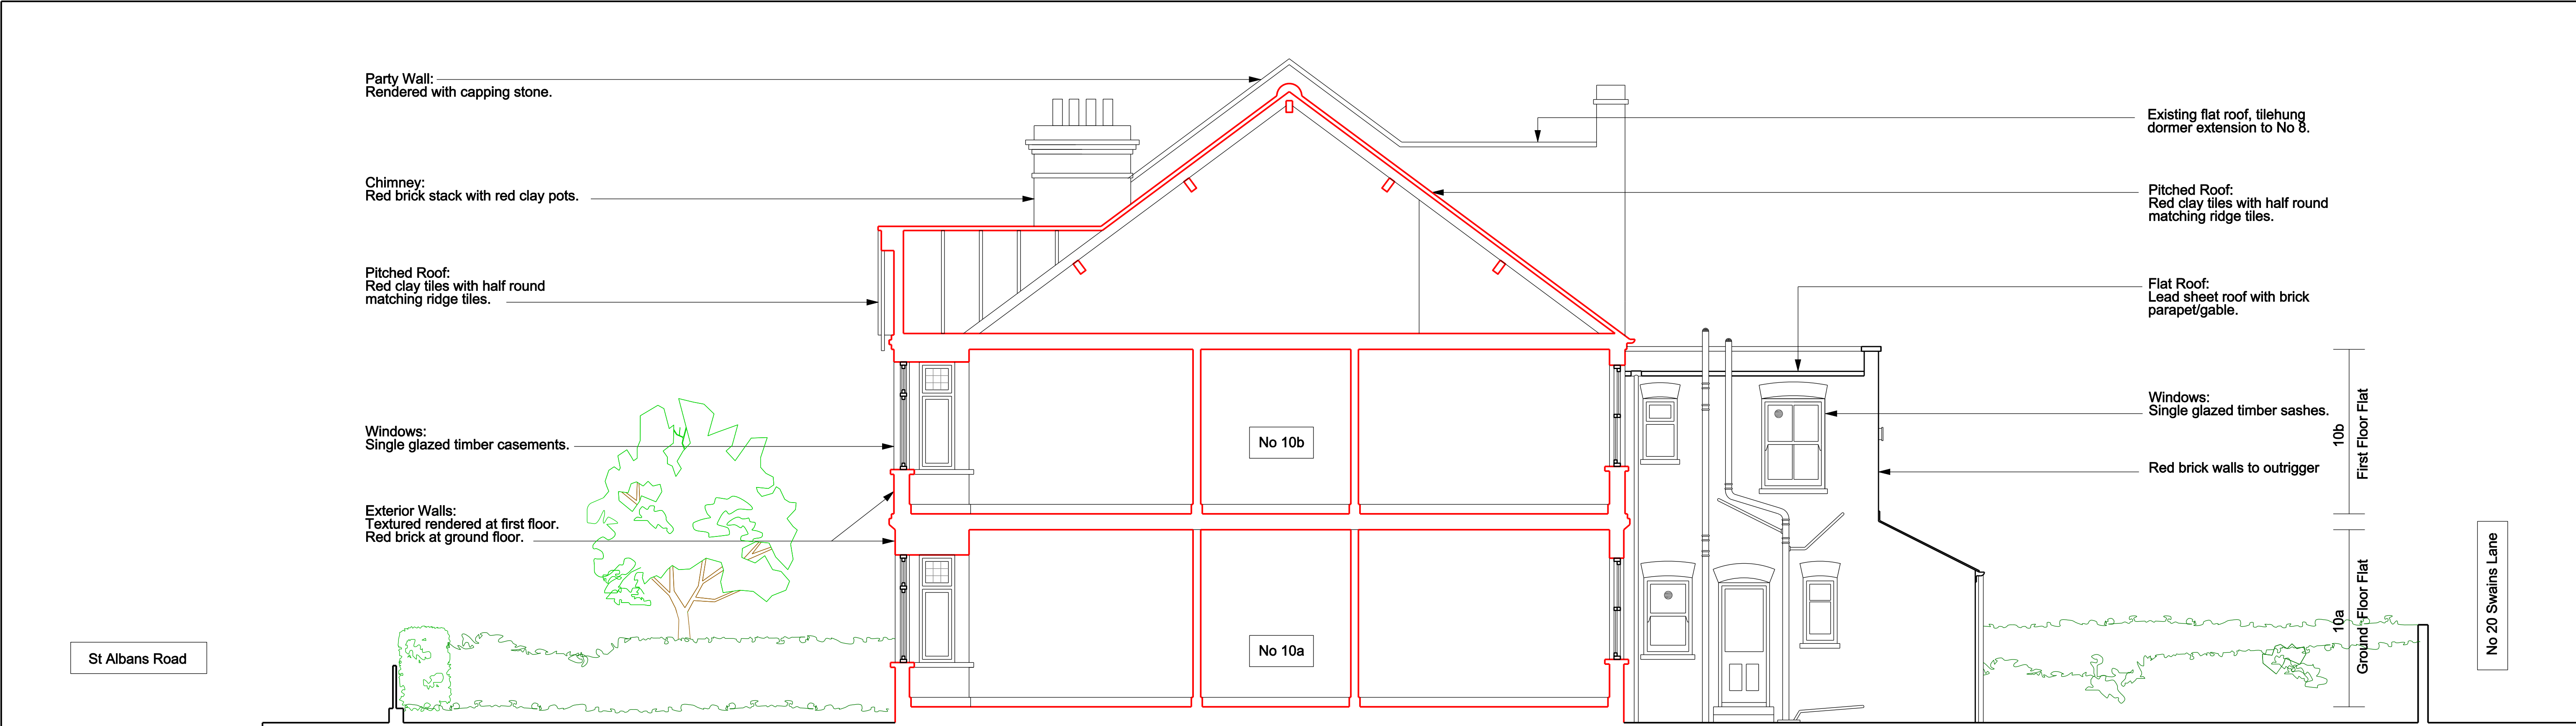

Existing Section AA

Scale 0m 1m 5m

Notes Do not scale from the drawings. All dimensions and levels to be checked and confirmed on site - any discrepancies to be reported to the client.	RevDateDescription			Project Domestic Alterations and Loft Conversion		Location 10b St Albans Road London NW5 1RD		Issue Full Planning Application	
				Drawing Title Existing Side Elevation and Section AA		Drawn: CMDate: June 2014Scale: 1:50 @ A1		Drawing Number PL - 003 -	