




Proposed Side Elevation

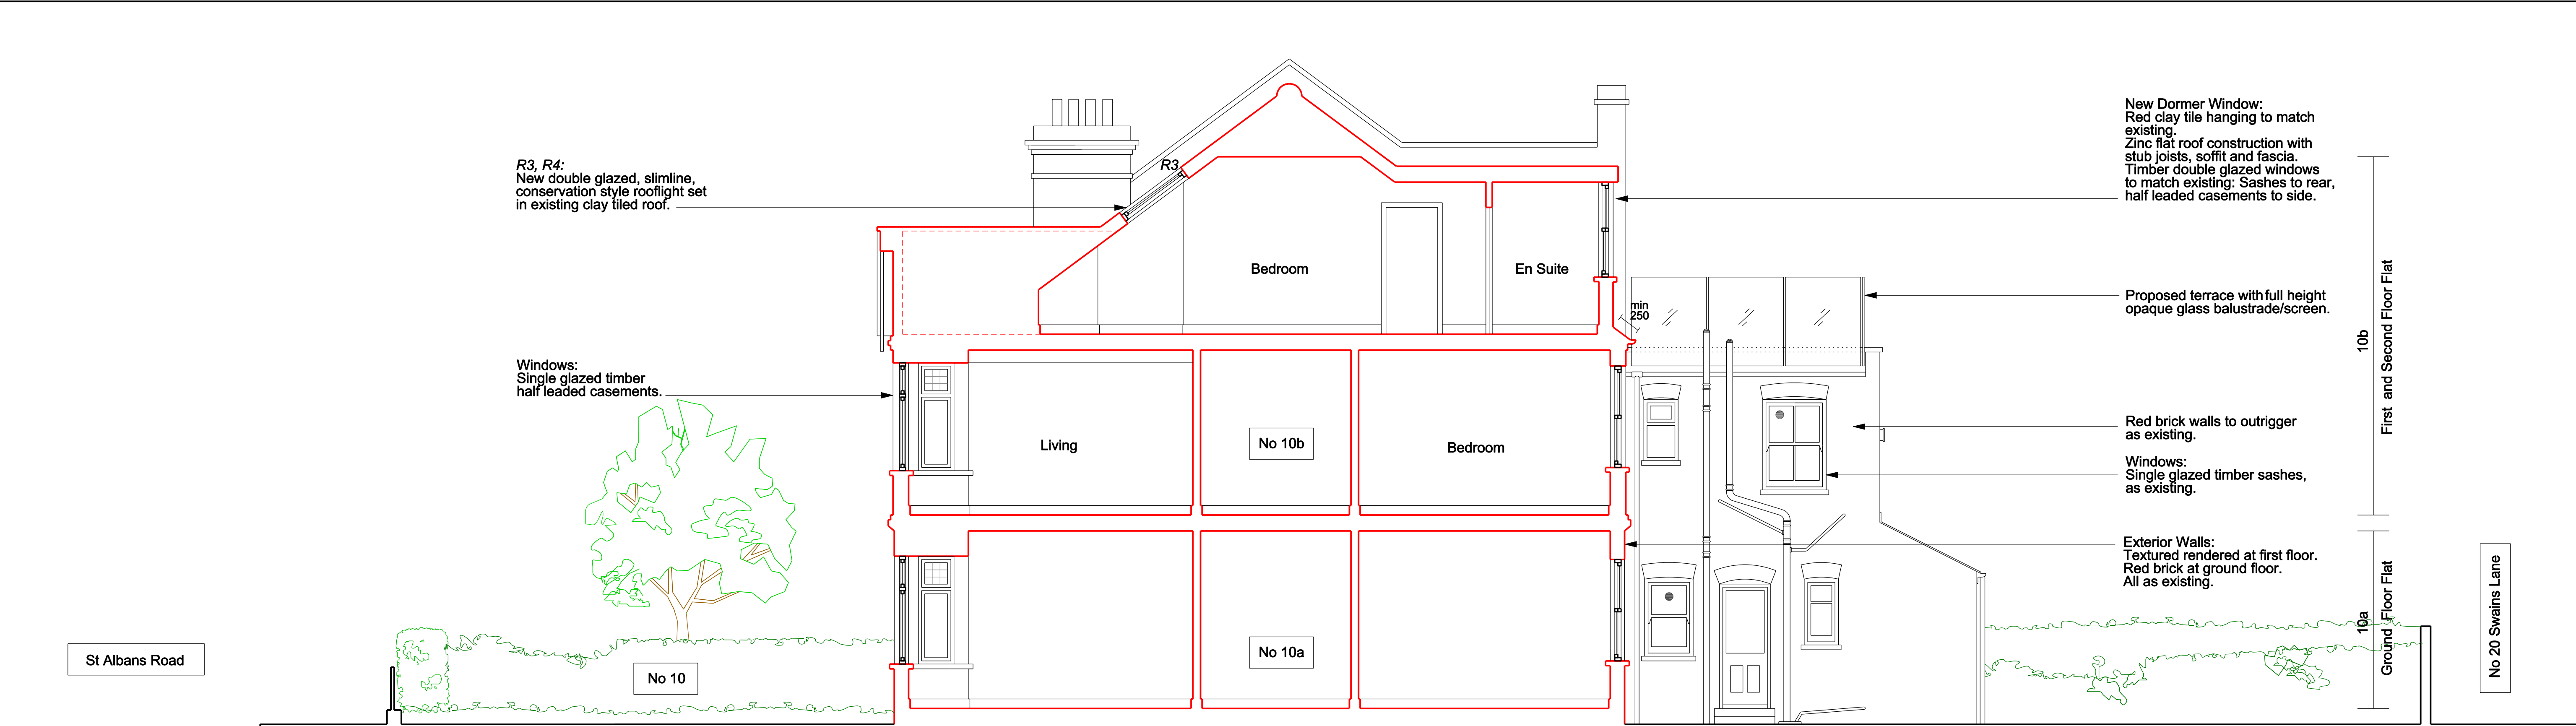

Proposed Section AA

Notes Do not scale from the drawings. All dimensions and levels to be checked and confirmed on site - any discrepancies to be reported to the client.	Rev	Date	Description	Project Domestic Alterations and Loft Conversion	Location 10b St Albans Road London NW5 1RD	Issue Full Planning Application	
				Drawing Title Proposed Side Elevation and Section AA		Drawn: CM	Date: June 2014
						Scale: 1:50 @ A1	
						Drawing Number PL - 006 -	