



General Notes:
1. No dimensions are to be scaled from this drawing.
2. All errors, omissions or inconsistencies are to be reported to Architect immediately.
3. All dimensions are to be checked on site prior to fabrication & construction.
4. Drawings show design intent only, detail & fabrication design by specialist sub-contractor. Refer to Employer's Requirement documentation

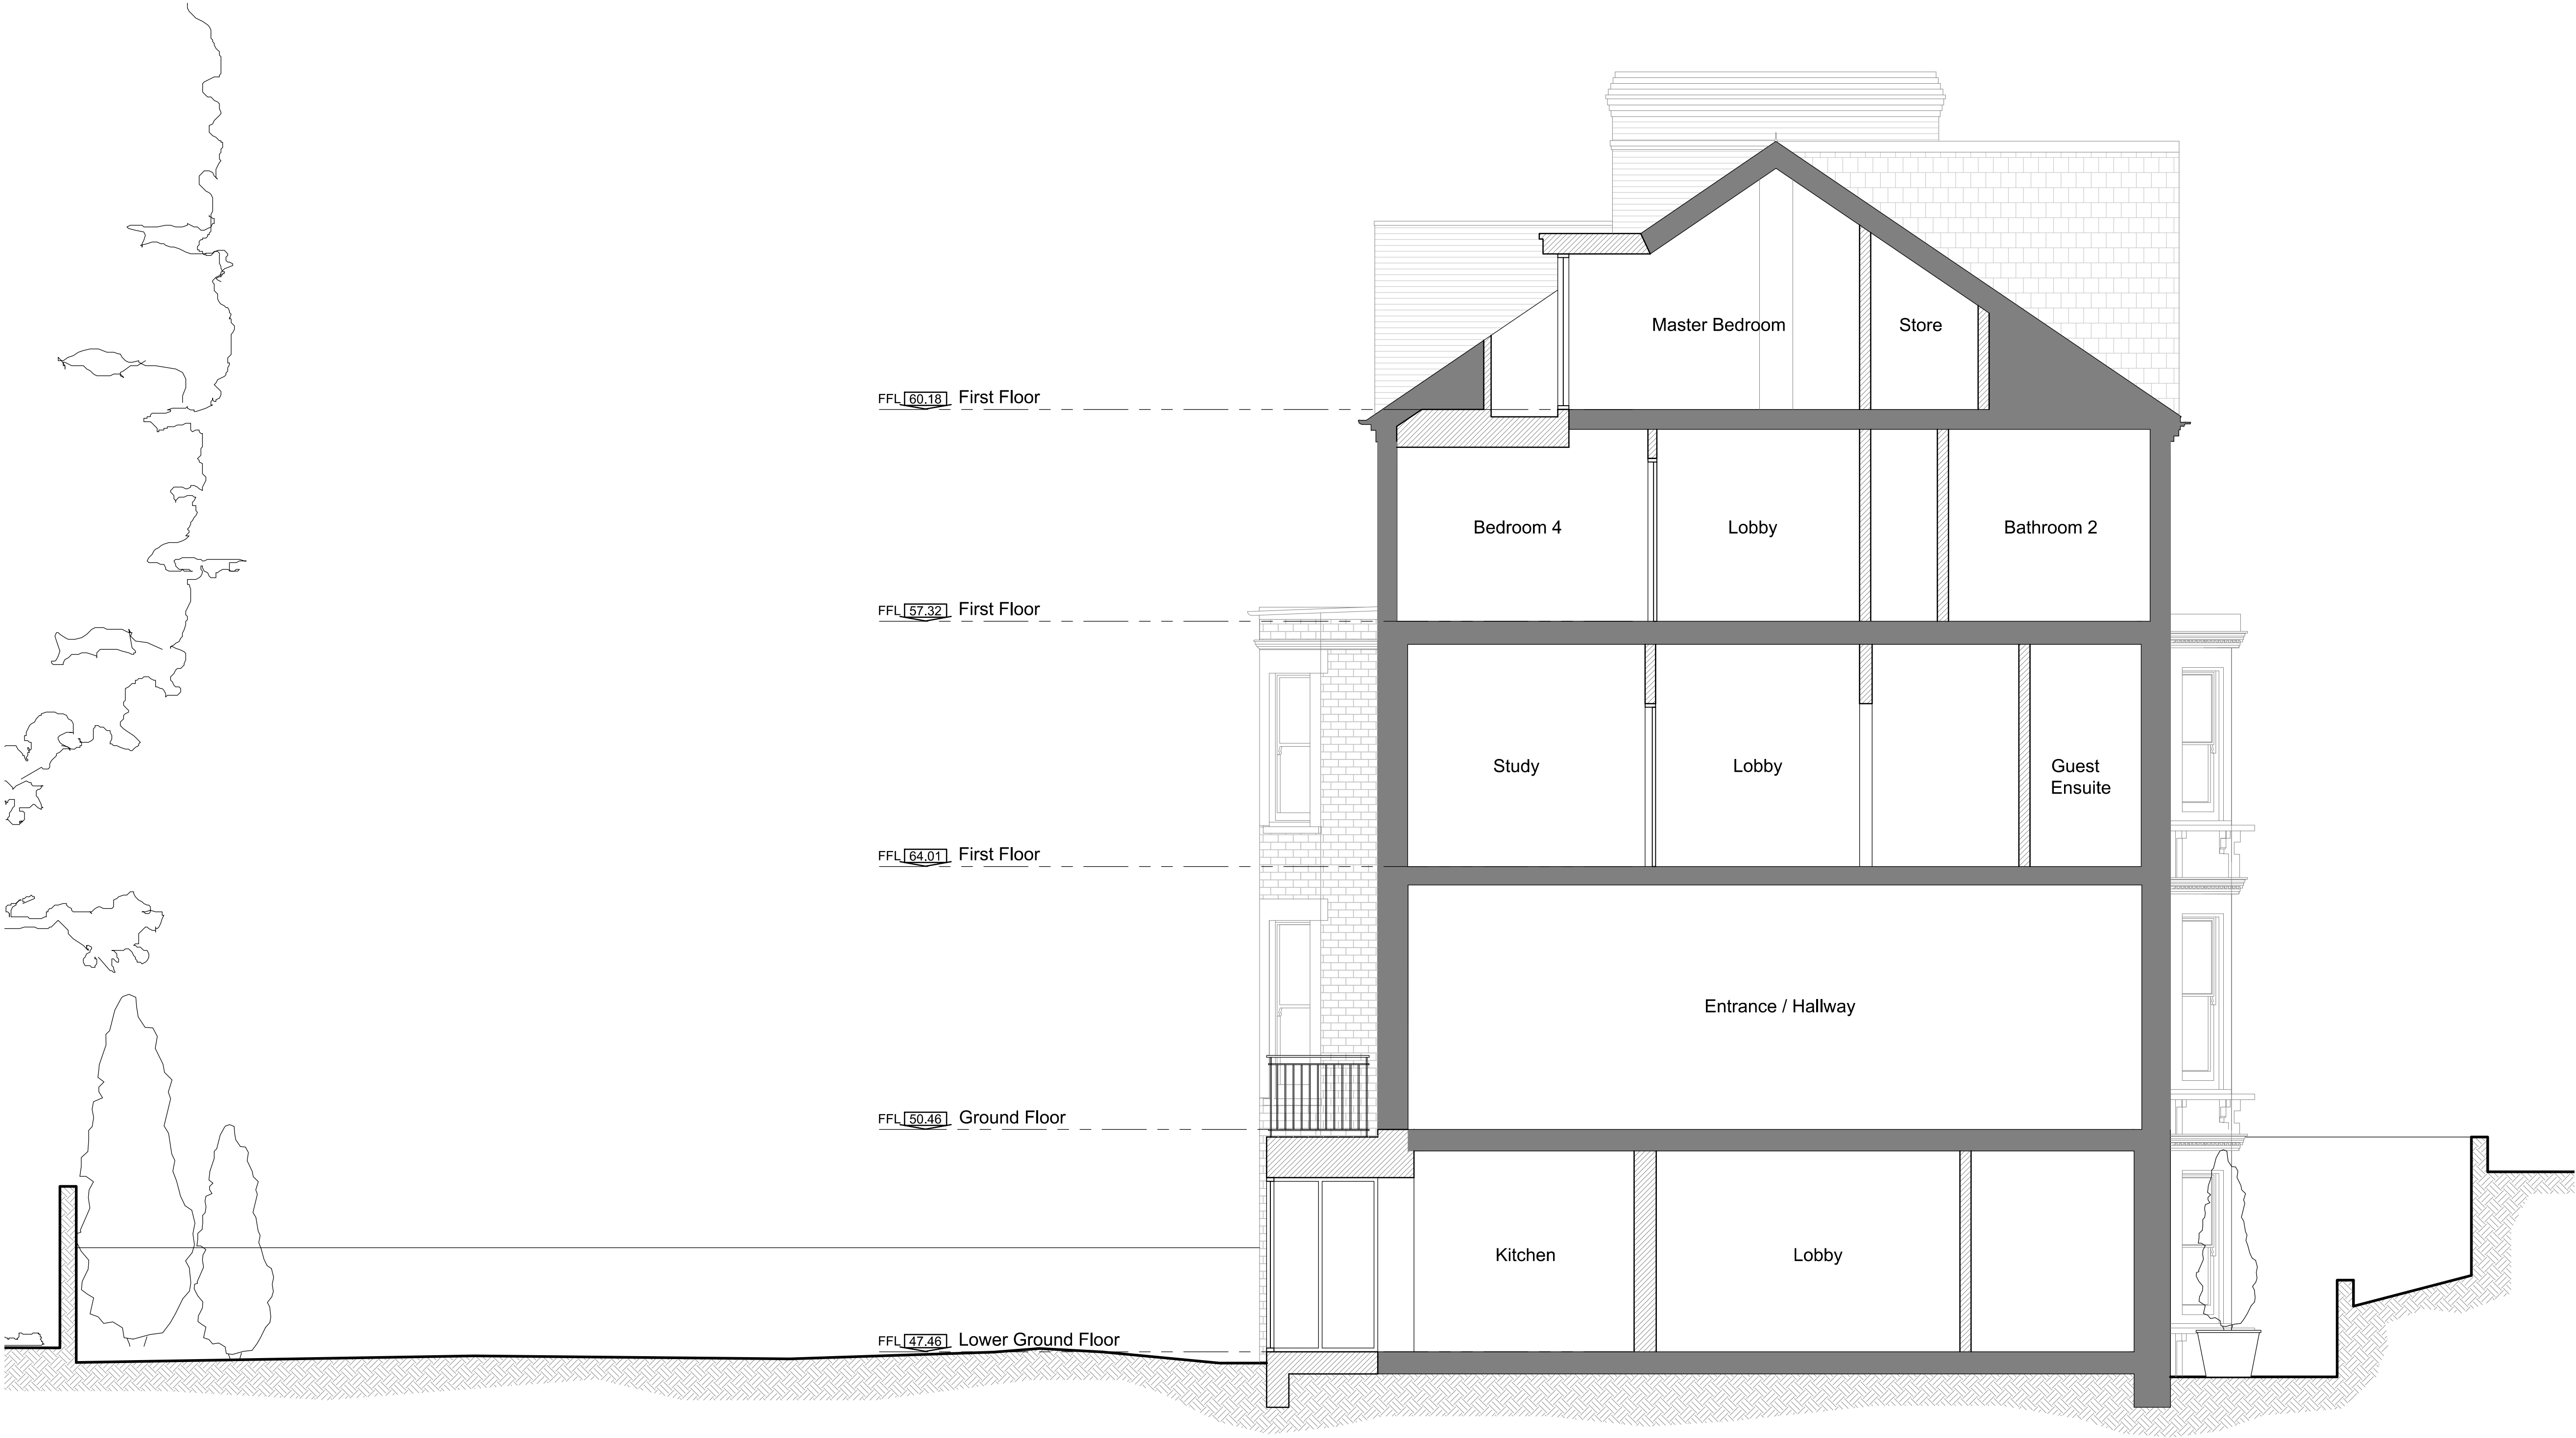

A Approved Section A-A

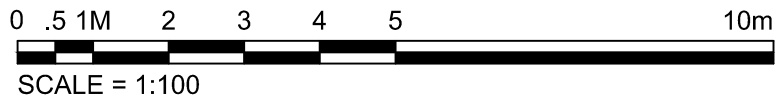

Revision	Date	Comment
A	08.01.13	Railings amended.

MMMarchitects Ltd

The Banking Hall, 26 Maida Vale, London, W9 1RS
T +44 [0]207 286 9499, F +44 [0]207 286 9599
E post@mmmerchitects.com, www.mmmarchitects.com

Planning	
address: 27 Tanza Road London, NW3	job no.: 414
title: Approved Section A-A	dwg no.: PL-301
scale: 1:50 @ A1, 1:100 @ A3	revision: A