



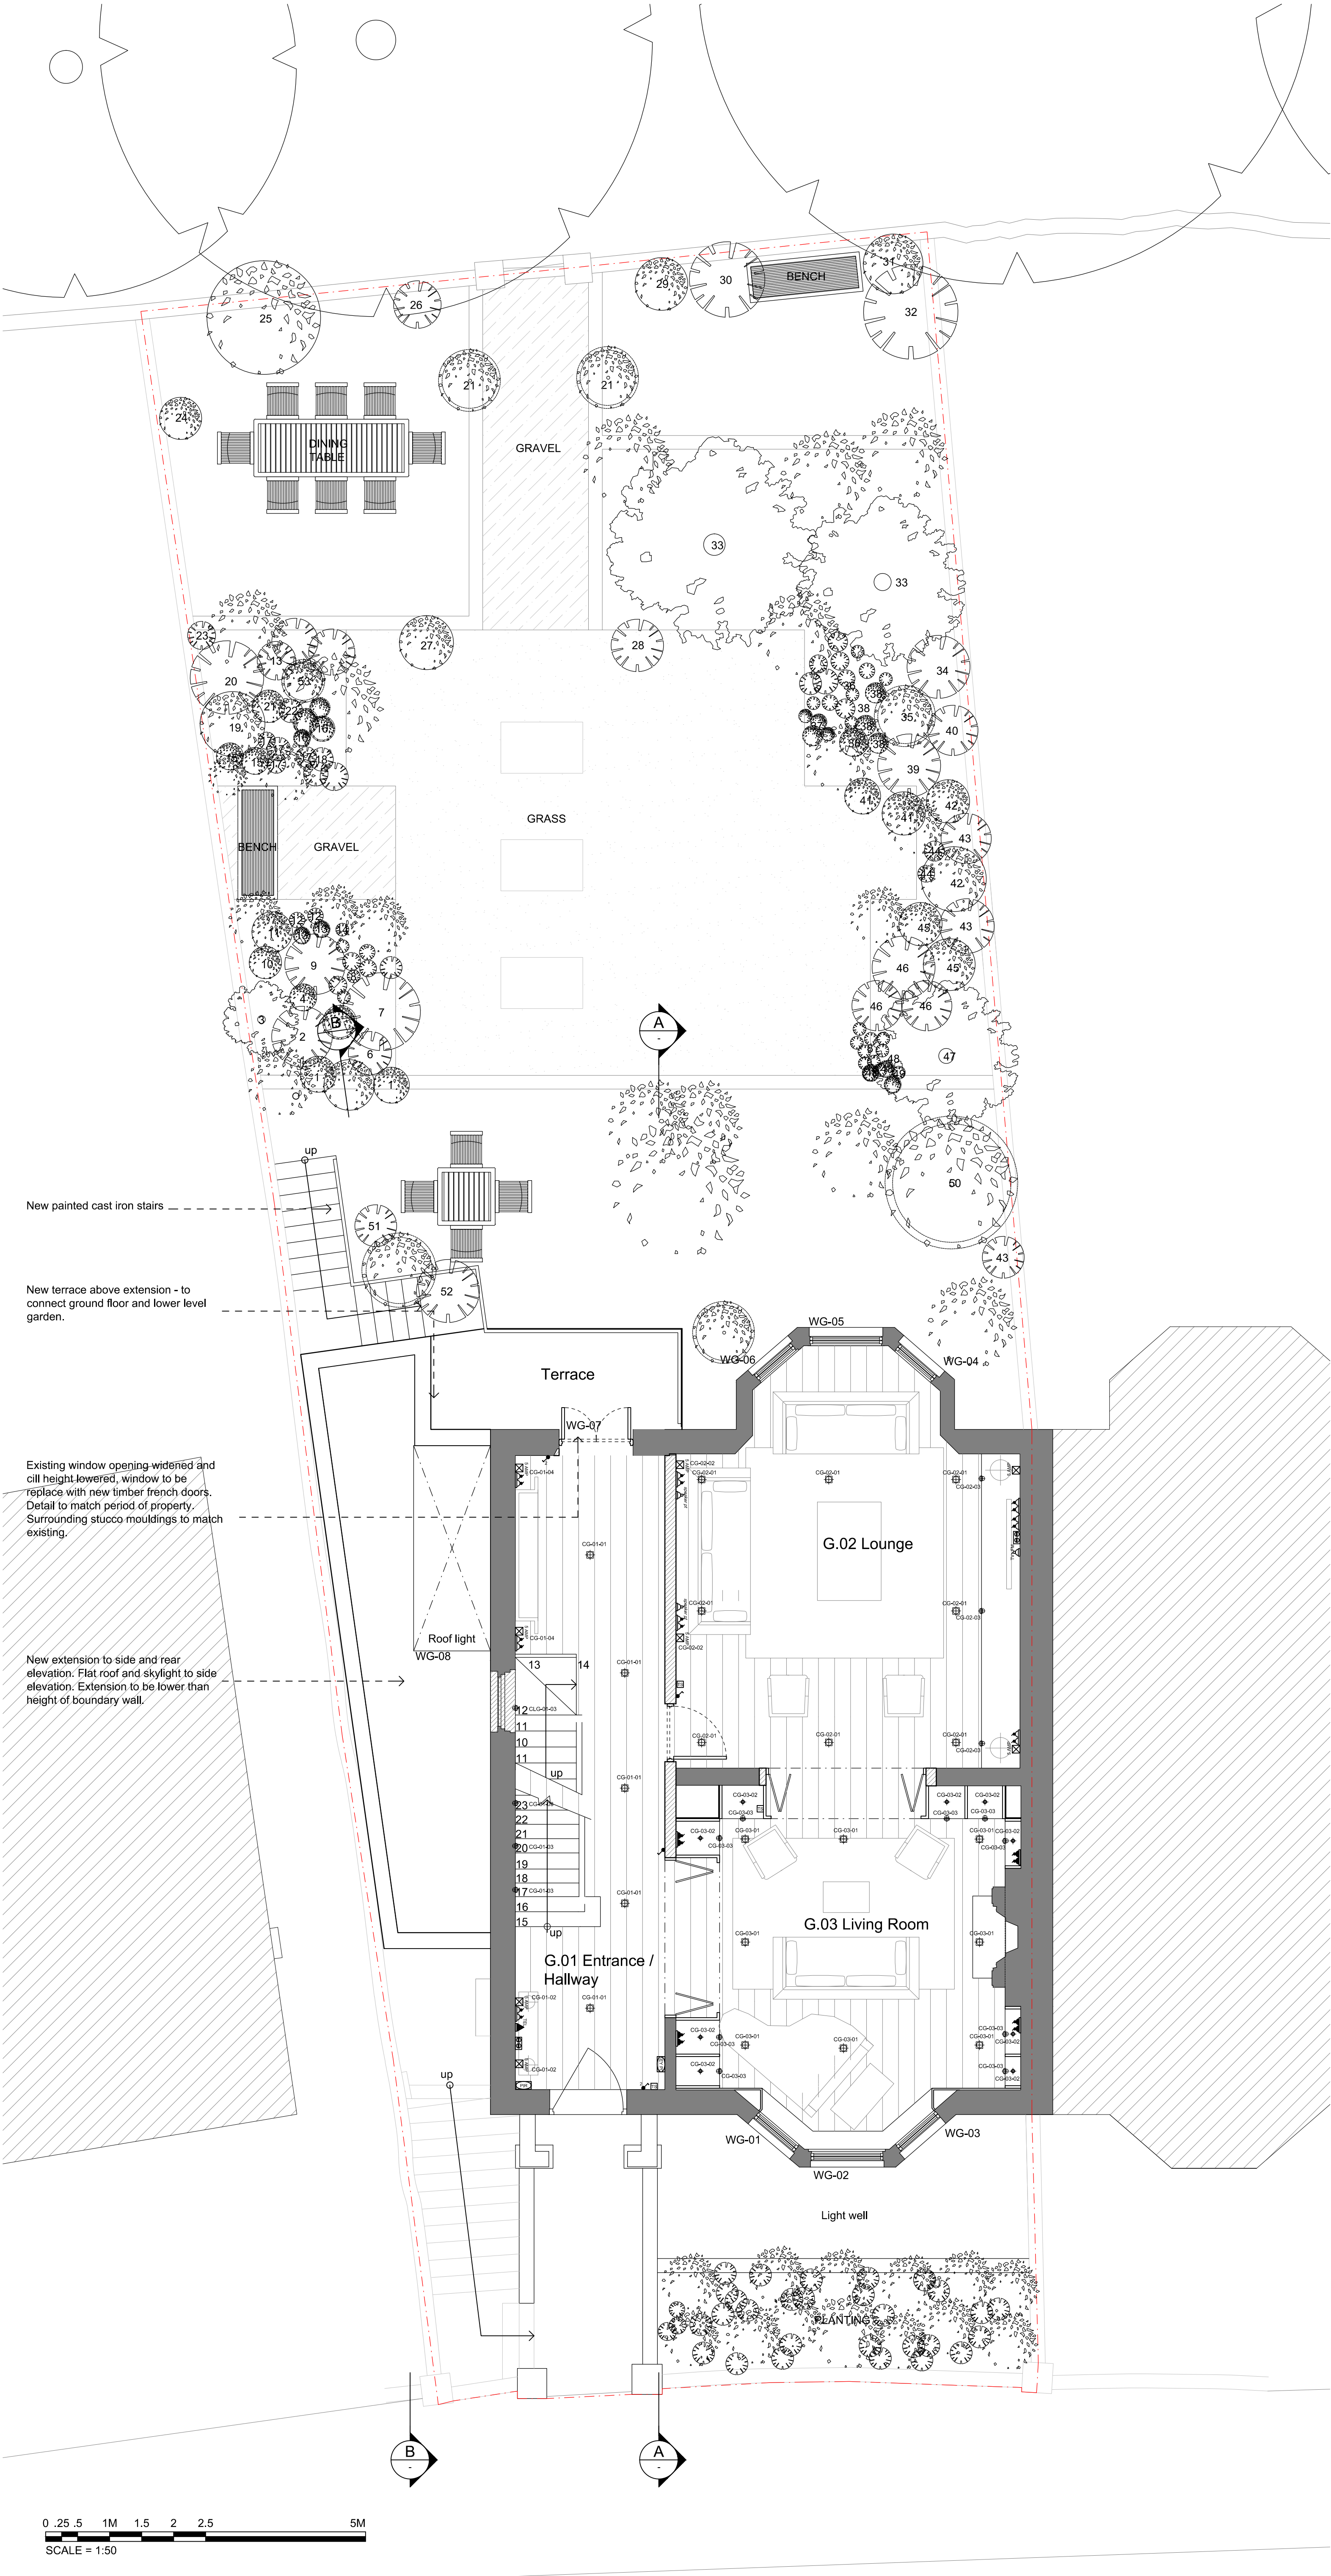

General Notes:

1. No dimensions are to be scaled from this drawing.
2. All errors, omissions or inconsistencies are to be reported to Architect immediately.
3. All dimensions are to be checked on site prior to fabrication & construction.
4. Drawings show design intent only, detail & fabrication design by specialist sub-contractor. Refer to design portion & specification

27	Semperirens
28	Rose (Existing)
29	Lonicera x Purpusii 'winter beauty'
30	Rosa 'charles de mills'
31	Clematis 'apple blossom'
32	Rose 'harlow carr'
33	Prunus sargentii 'flowering cherry'
34	Clematis macropetaia
35	Cotinus grace
36	Hechenella 'sweet tea'
37	Tulipa 'spring green'
38	Brunnesa macrophylla
39	Choisya ternata
40	Rose 'new dawn'
41	Geranium phaeum
42	Chaenomeles speciosa 'moerloosei flowering quince'
43	Clematis montana
44	Geum 'totally tangene'
45	Euphabia amjgdaloides var. robbieae
46	Heurchera 'plum pudding'
47	Acer Palmatum 'bloodgood'
48	Vinca major
49	Tulipa 'spring green'
50	Acer atropurpureum
51	Agapanthus
52	Bay
53	Buxus (ball)

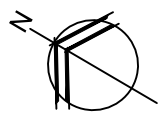

Revision	Date	Comment
A	08.01.13	External Stair amended.

MMM architects Ltd

The Bankings Hall, 26 Moide Vale, London, W9 1RS
T +44 (0)207 286 9499, F +44 (0)207 286 9599
E post@mmmarchitects.com, www.mmmarchitects.com

Planning

address:
27 Tanza Road
London, NW3

title:
Approved
Landscaping

scale:
1:50@A1; 1:100@A3

job no.:
414

dwg no.:
PL-501

revision:
A