
5711 - 176, WEST END LANE, WEST HAMPSTEAD, LONDON

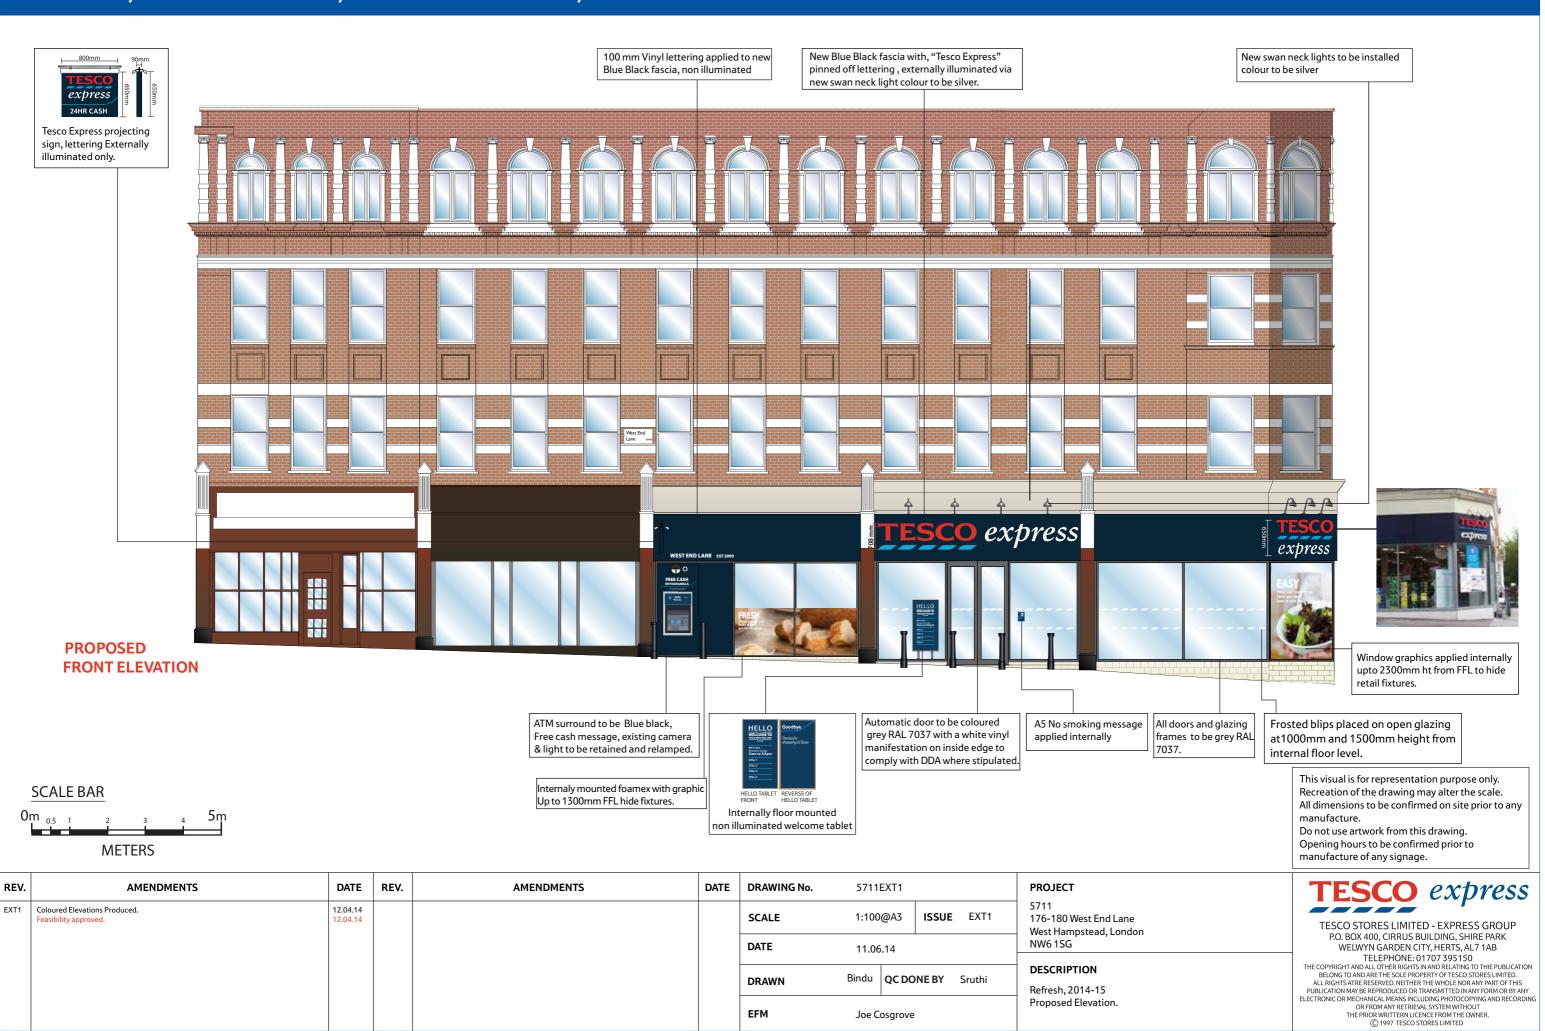


EFM

Joe Cosgrove

Refresh, 2014-15 Proposed Elevation.

5711 - 176, WEST END LANE, WEST HAMPSTEAD, LONDON

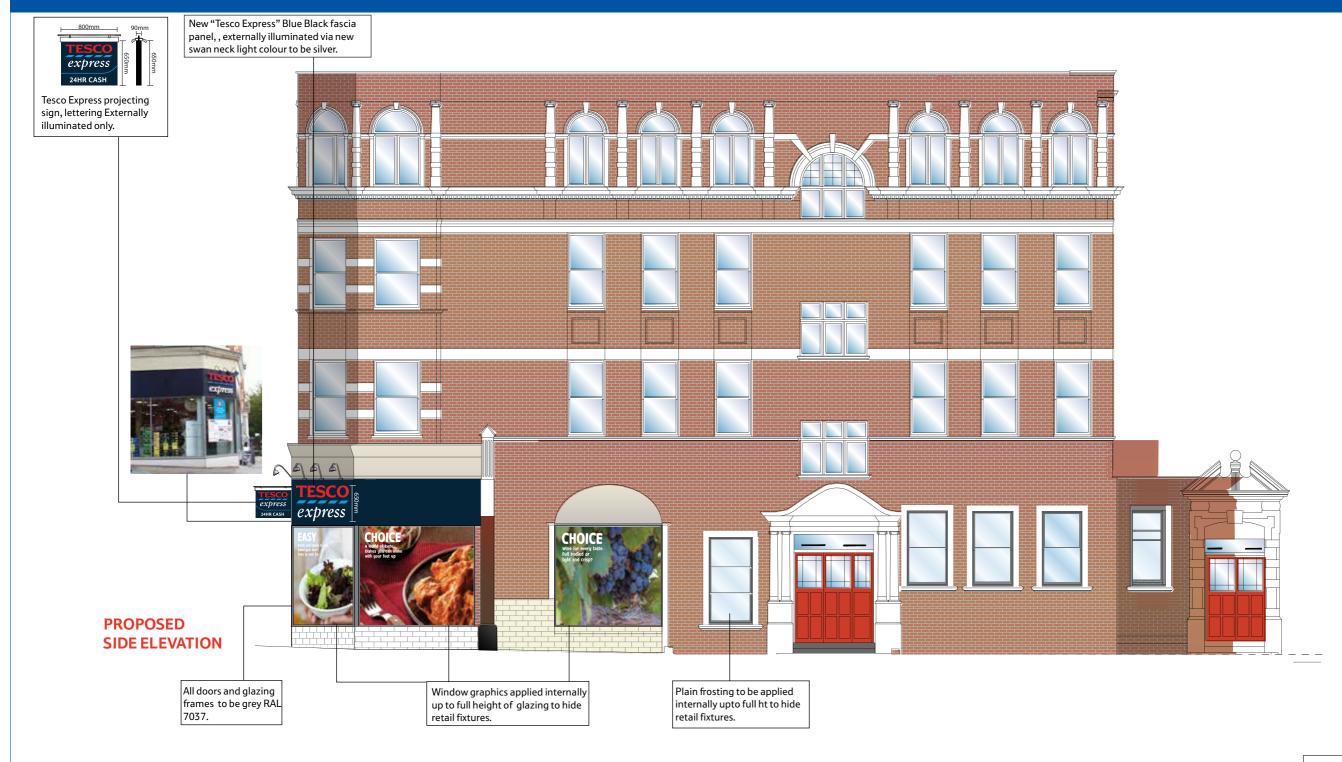



This visual is for representation purpose only. Recreation of the drawing may alter the scale. All dimensions to be confirmed on site prior to any manufacture.

Do not use artwork from this drawing. Opening hours to be confirmed prior to manufacture of any signage.

REV.	AMENDMENTS Coloured Elevations Produced. Feasibility approved.	12.04.14 12.04.14	REV.	AMENDMENTS	DATE	DRAWING No.	5711EXT1 - Side	
						SCALE	1:100@A3 ISSUE EXT	ISSUE EXT1
						DATE	11.06.14	
						DRAWN	Bindu	
						EFM	Joe Cosgrove	2

PROJECT 5711 176-180 West End Lane West Hampstead, London NW6 1SG

DESCRIPTION

Refresh, 2014-15 Proposed Elevation.

TESCO express

TESCO STORES LIMITED - EXPRESS GROUP PO. BOX 400, CIRRUS BUILDING, SHIRE PARK WELWYN GARDEN CITY, HERTS, AL7 1AB

WELWYN GARDEN CITY, HERTS, AL7 1AB

TELEPHONE: 01707 395150

THE COPYRIGHT AND ALL OTHER RIGHTS IN AND RELATING TO THIE PUBLICATION
BELONG TO AND ARE THE SOLE PROPERTY OF TESCO STORES LIMITED.
ALL RIGHTS ATRE RESERVED. NEITHER THE WHOLE NOR ANY PART OF THIS
PUBLICATION MAY BE REPRODUCED OR TRANSMITTED IN ANY FORM OR BY ANY
ELECTRONIC OR MECHANICAL MEANS INCLUDING PHOTOCOPYING AND RECORDING
OR FROM ANY RETRIEVAL SYSTEM WITHOUT
THE PRIOR WRITTERN LICENCE FROM THE OWNER.
© 1997 TESCO STORES LIMITED