


Basement Floor plan



Ground Floor Plan

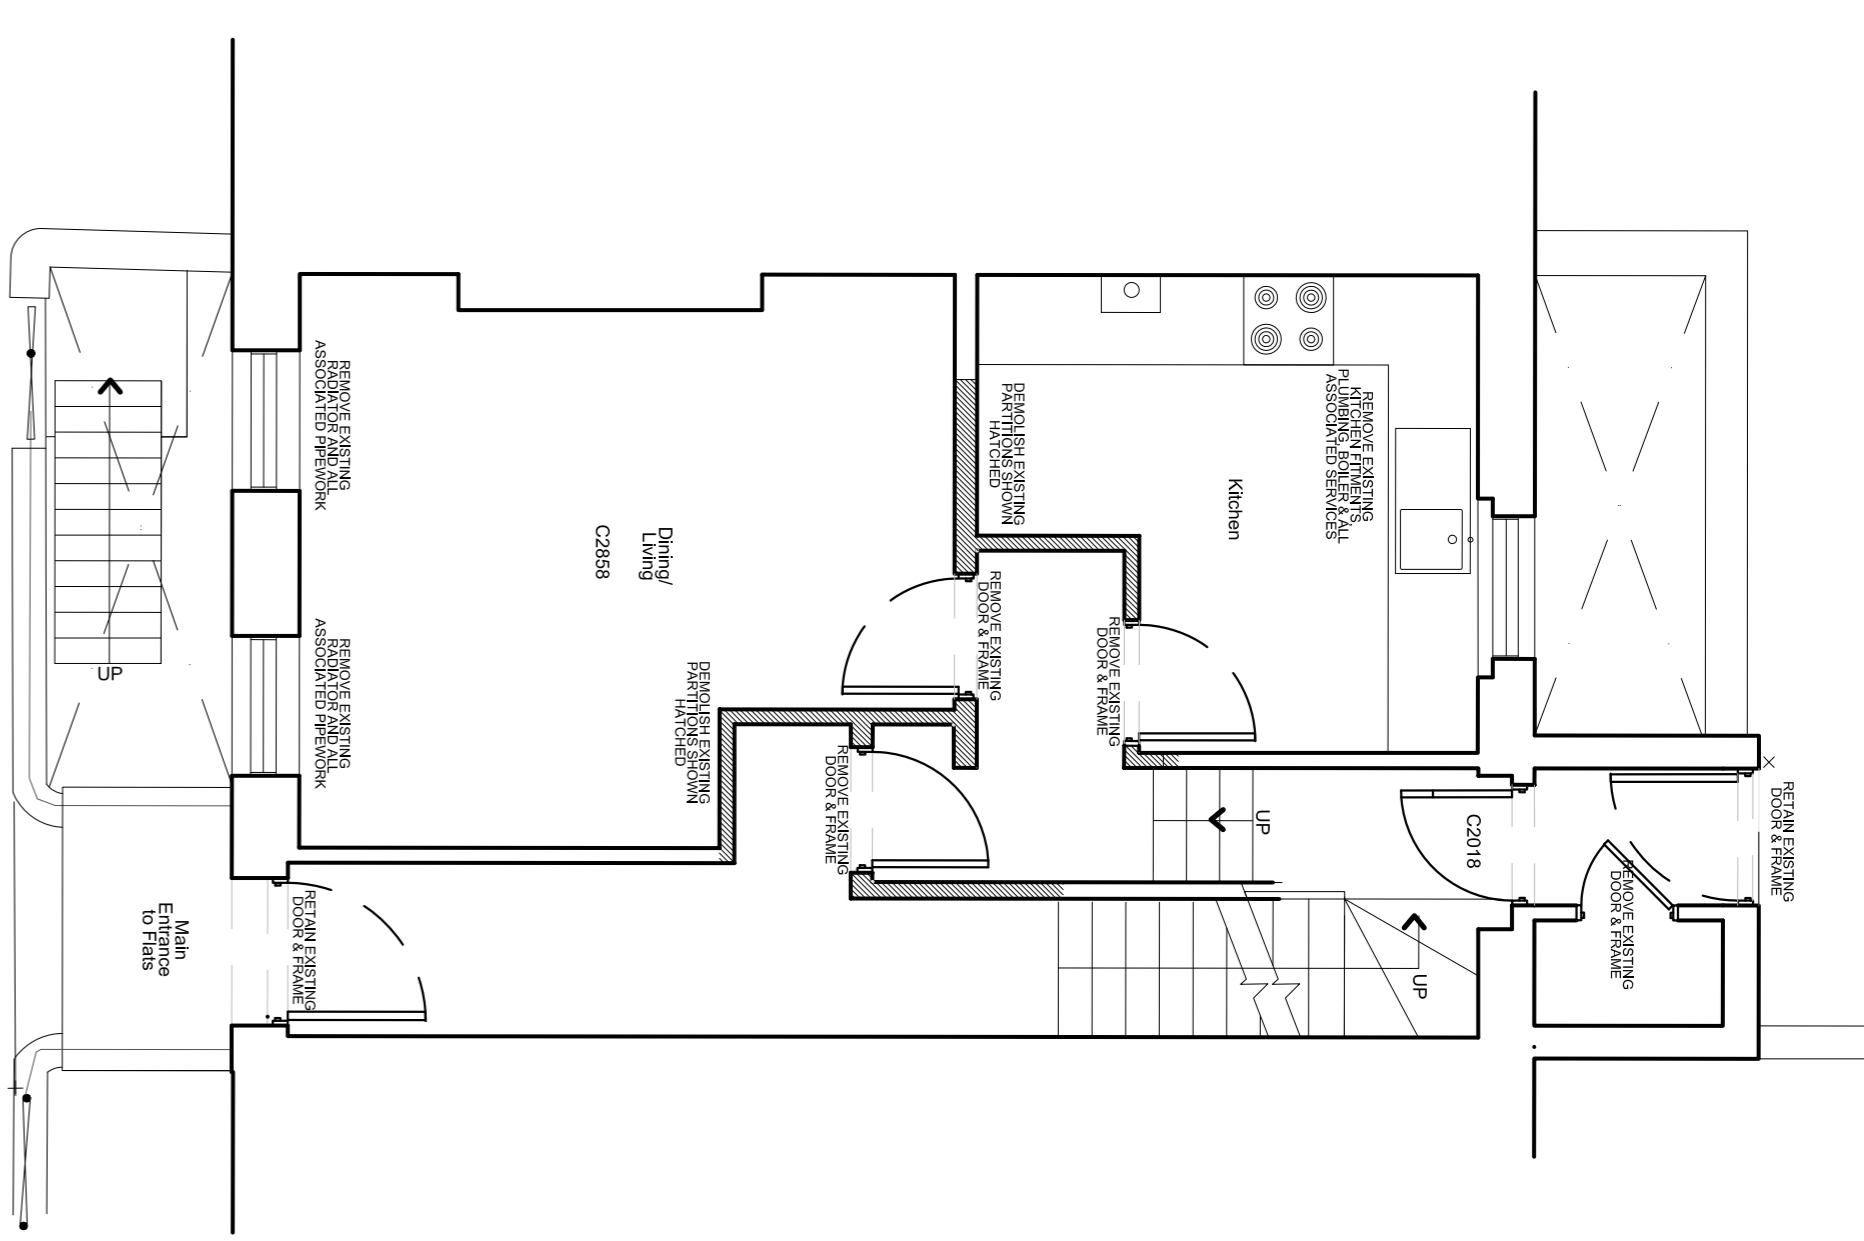