


SECTION A-A

▽ DATUM 5.00 METRES

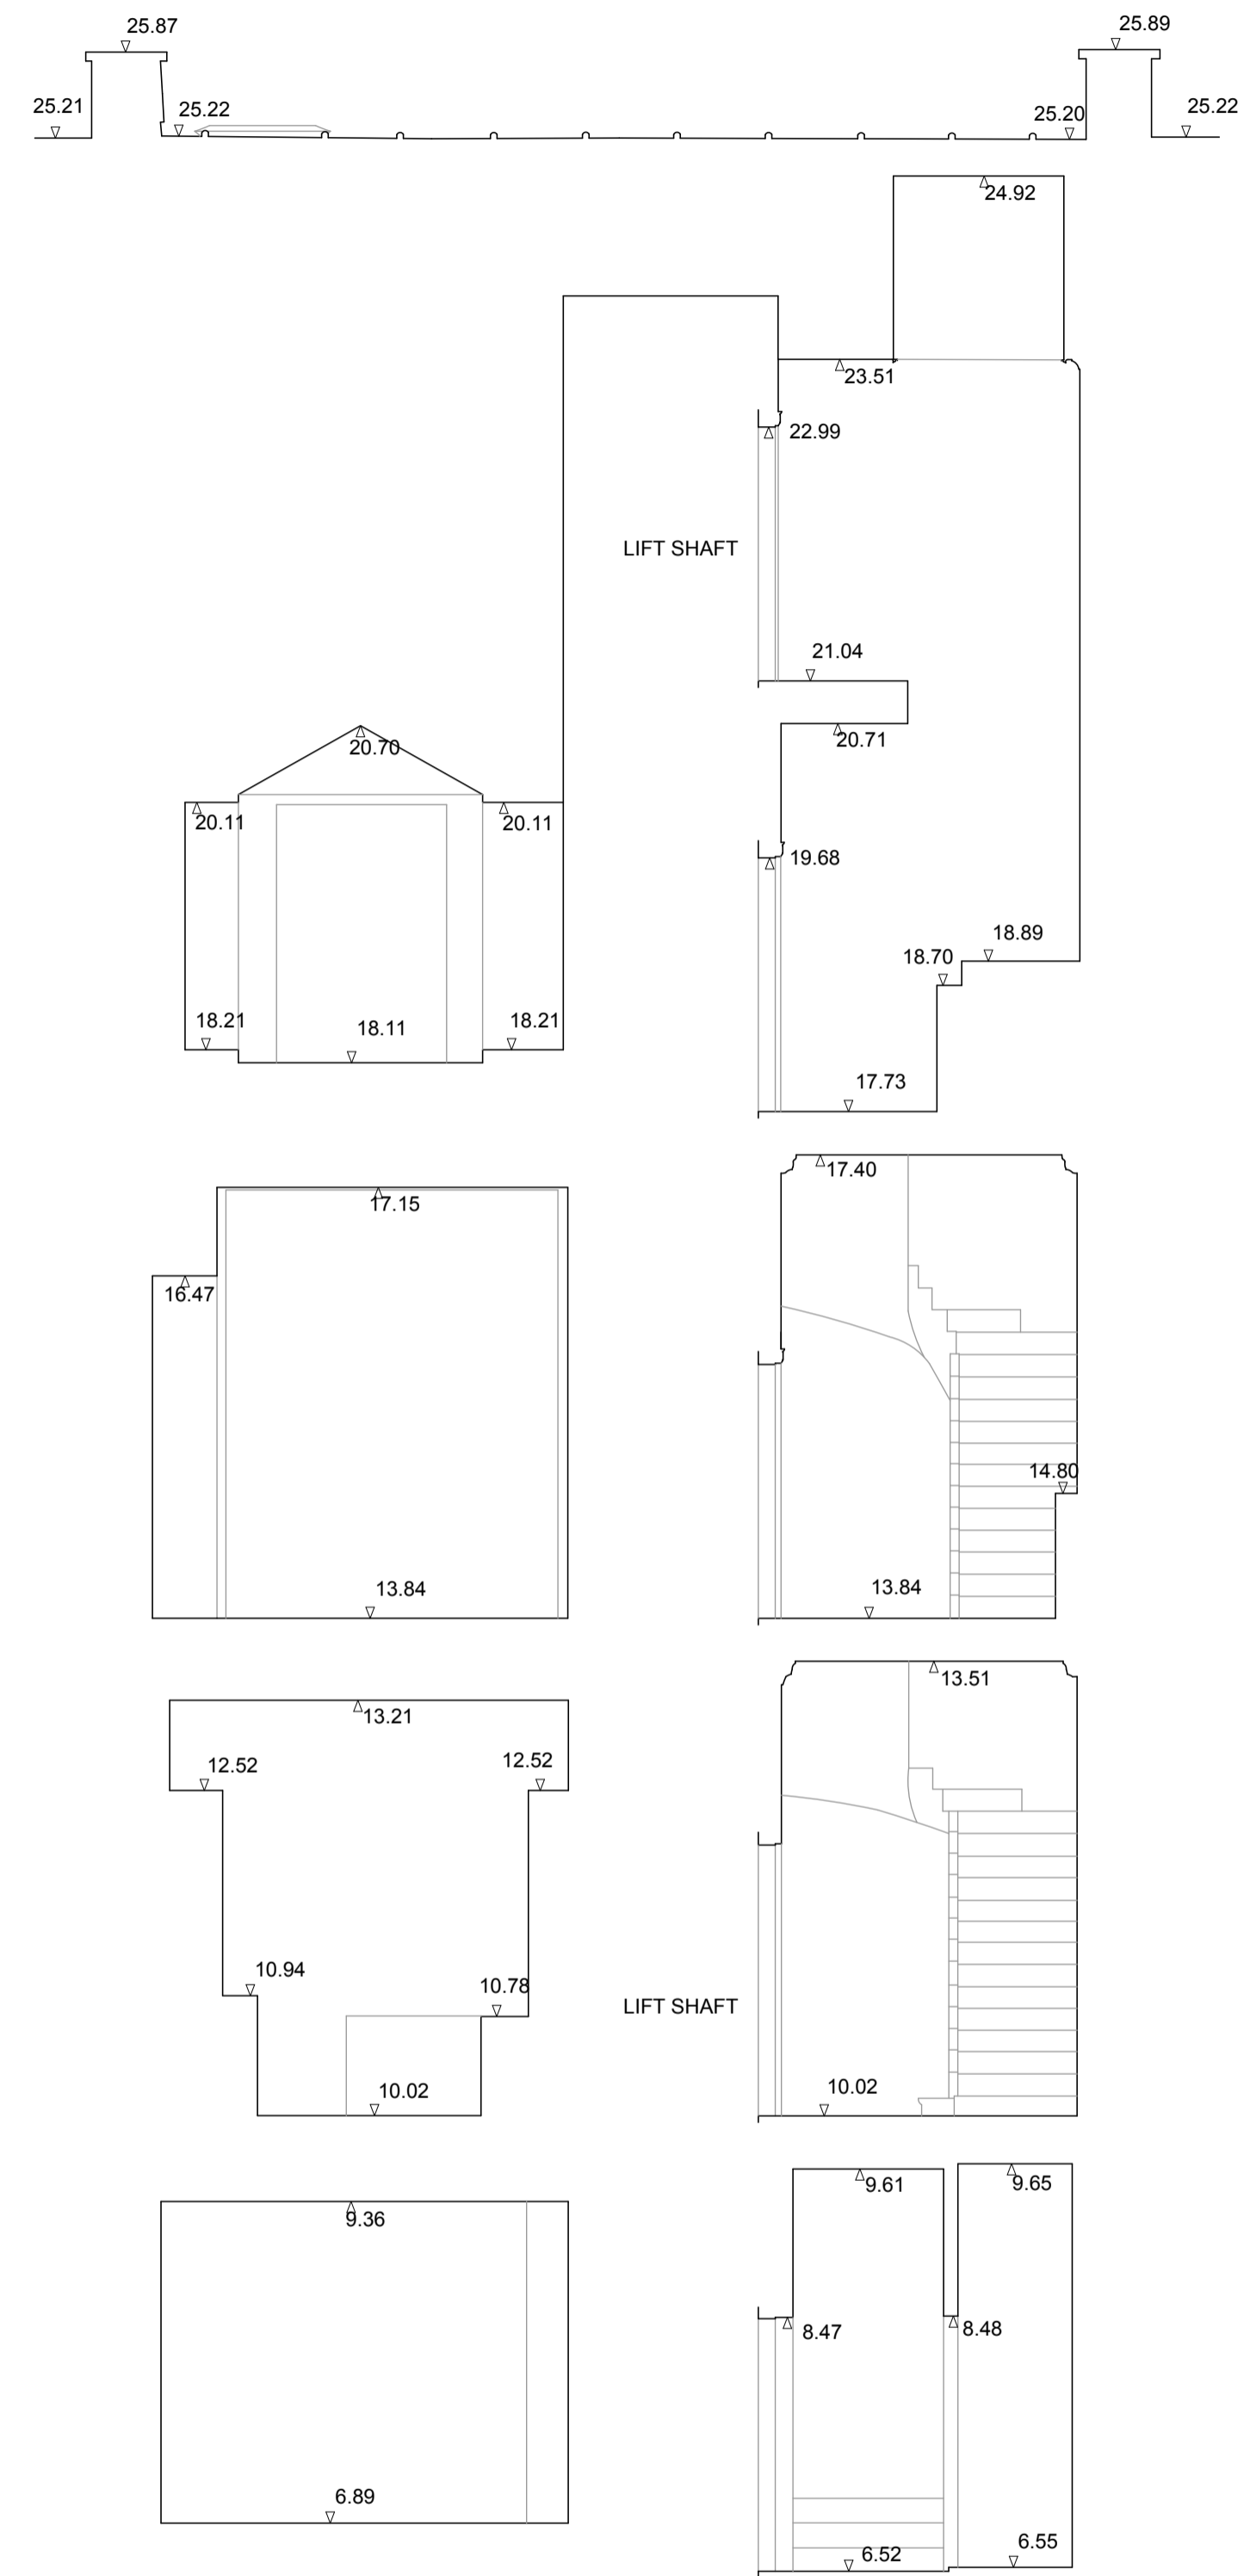


SECTION B-B

▽ DATUM 5.00 METRES

DO NOT SCALE FROM THIS DRAWING
 Figured dimensions only are to be taken from this drawing. All dimensions are to be checked on site before any work is put in hand.
 If in doubt, ask.

Copyright © Spence Harris Hogan Limited 2012
 Registered in England & Wales. Registered No. 261 0615
 SHH is the trading name of Spence Harris Hogan Limited

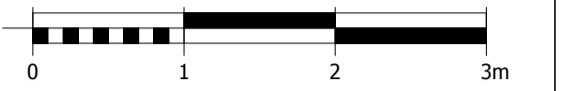

Legends & Notes:

Rev	Date	Descriptor	Athr.
P02	01.08.13	Issued for Planning	JH
P01	22.07.13	Issued for Crown Estate	JH



SHH ARCHITECTS | INTERIORS DESIGNERS
 RIBA  MEMBER
 Chartered Practice

1 Vincourt Place, Ravenscourt Park
 Hammersmith, London W6 9ND
 Phone +44 (0) 20 8600 4171 Email info@shh.co.uk
 shh.co.uk

Project:
8 Chester Terrace
 Regents Park
 NW1 4ND
 Client:
 Private Client
 Drawing Title:
 300 Sections

Existing Sections
 (Project number)DWG number_Revision
(724)300_P02