



**1** SCALE 1:50 @ A1  
**PROPOSED SECTION A-A**

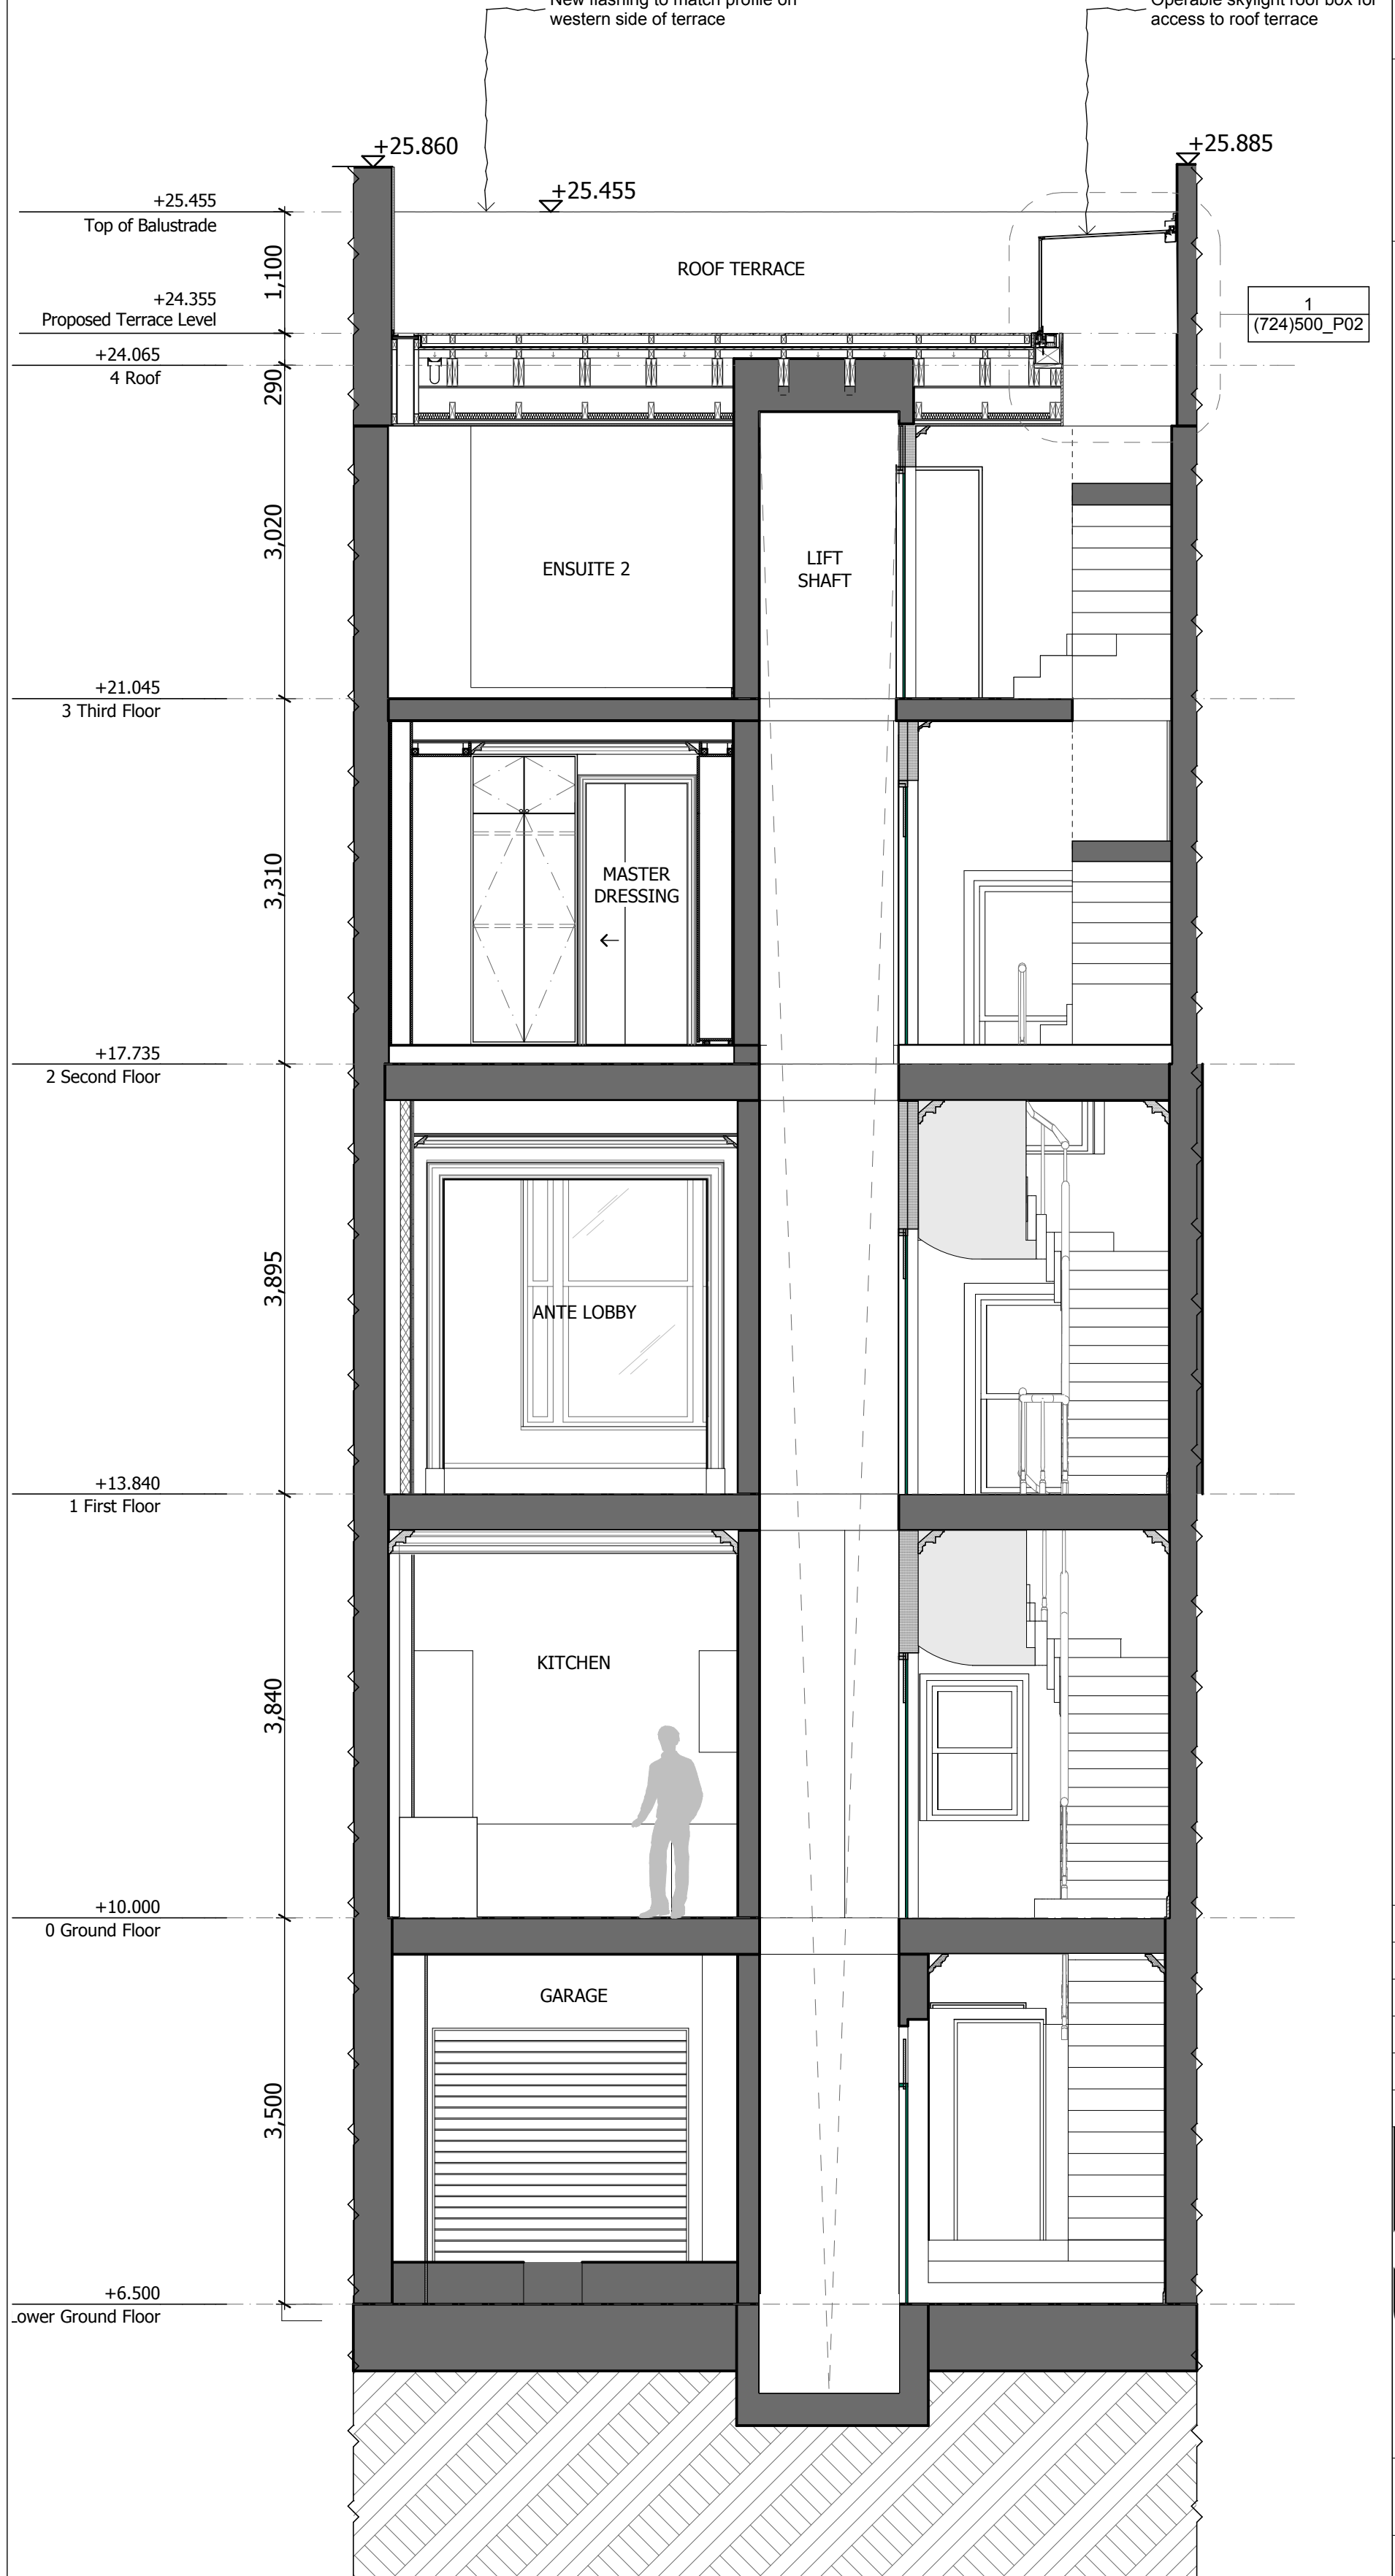

**2** SCALE 1:50 @ A1  
**PROPOSED SECTION B-B**

**DO NOT SCALE FROM THIS DRAWING**  
Figured dimensions only are to be taken from this drawing. All dimensions are to be checked on site before any work is put in hand. If in doubt, ask.

Copyright © Spence Harris Hogan Limited 2012  
Registered in England & Wales. Registered No. 261 0615  
SHH is the trading name of Spence Harris Hogan Limited

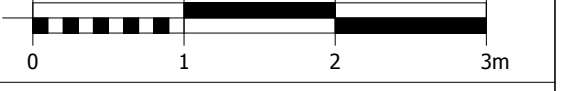

Legends & Notes:  
1  
(724)500\_P02

Rev	Date	Descriptor	Athr.
P02	01.08.13	Issued for Planning	JH
P01	22.07.13	Issued for Crown Estate	JH

**shh**  
SHHARCHITECTS|INTERIORDESIGNERS  
RIBA MEMBER  
Chartered Practice

1 Vincourt Place, Ravenscourt Park  
Hammersmith, London W6 9NU  
Phone +44 (0) 20 8600 4171 Email info@shh.co.uk  
shh.co.uk

Project:  
**8 Chester Terrace**  
Regents Park  
NW1 4ND  
Client:  
Private Client  
Drawing Title:  
300 Sections  
**Proposed Sections A-A, B-B**

(Project number)\DWG number\_Revision  
**(724)301\_P02**