


1 EXISTING UPPER GROUND FLOOR
1:50



2 EXISTING FIRST FLOOR
1:50

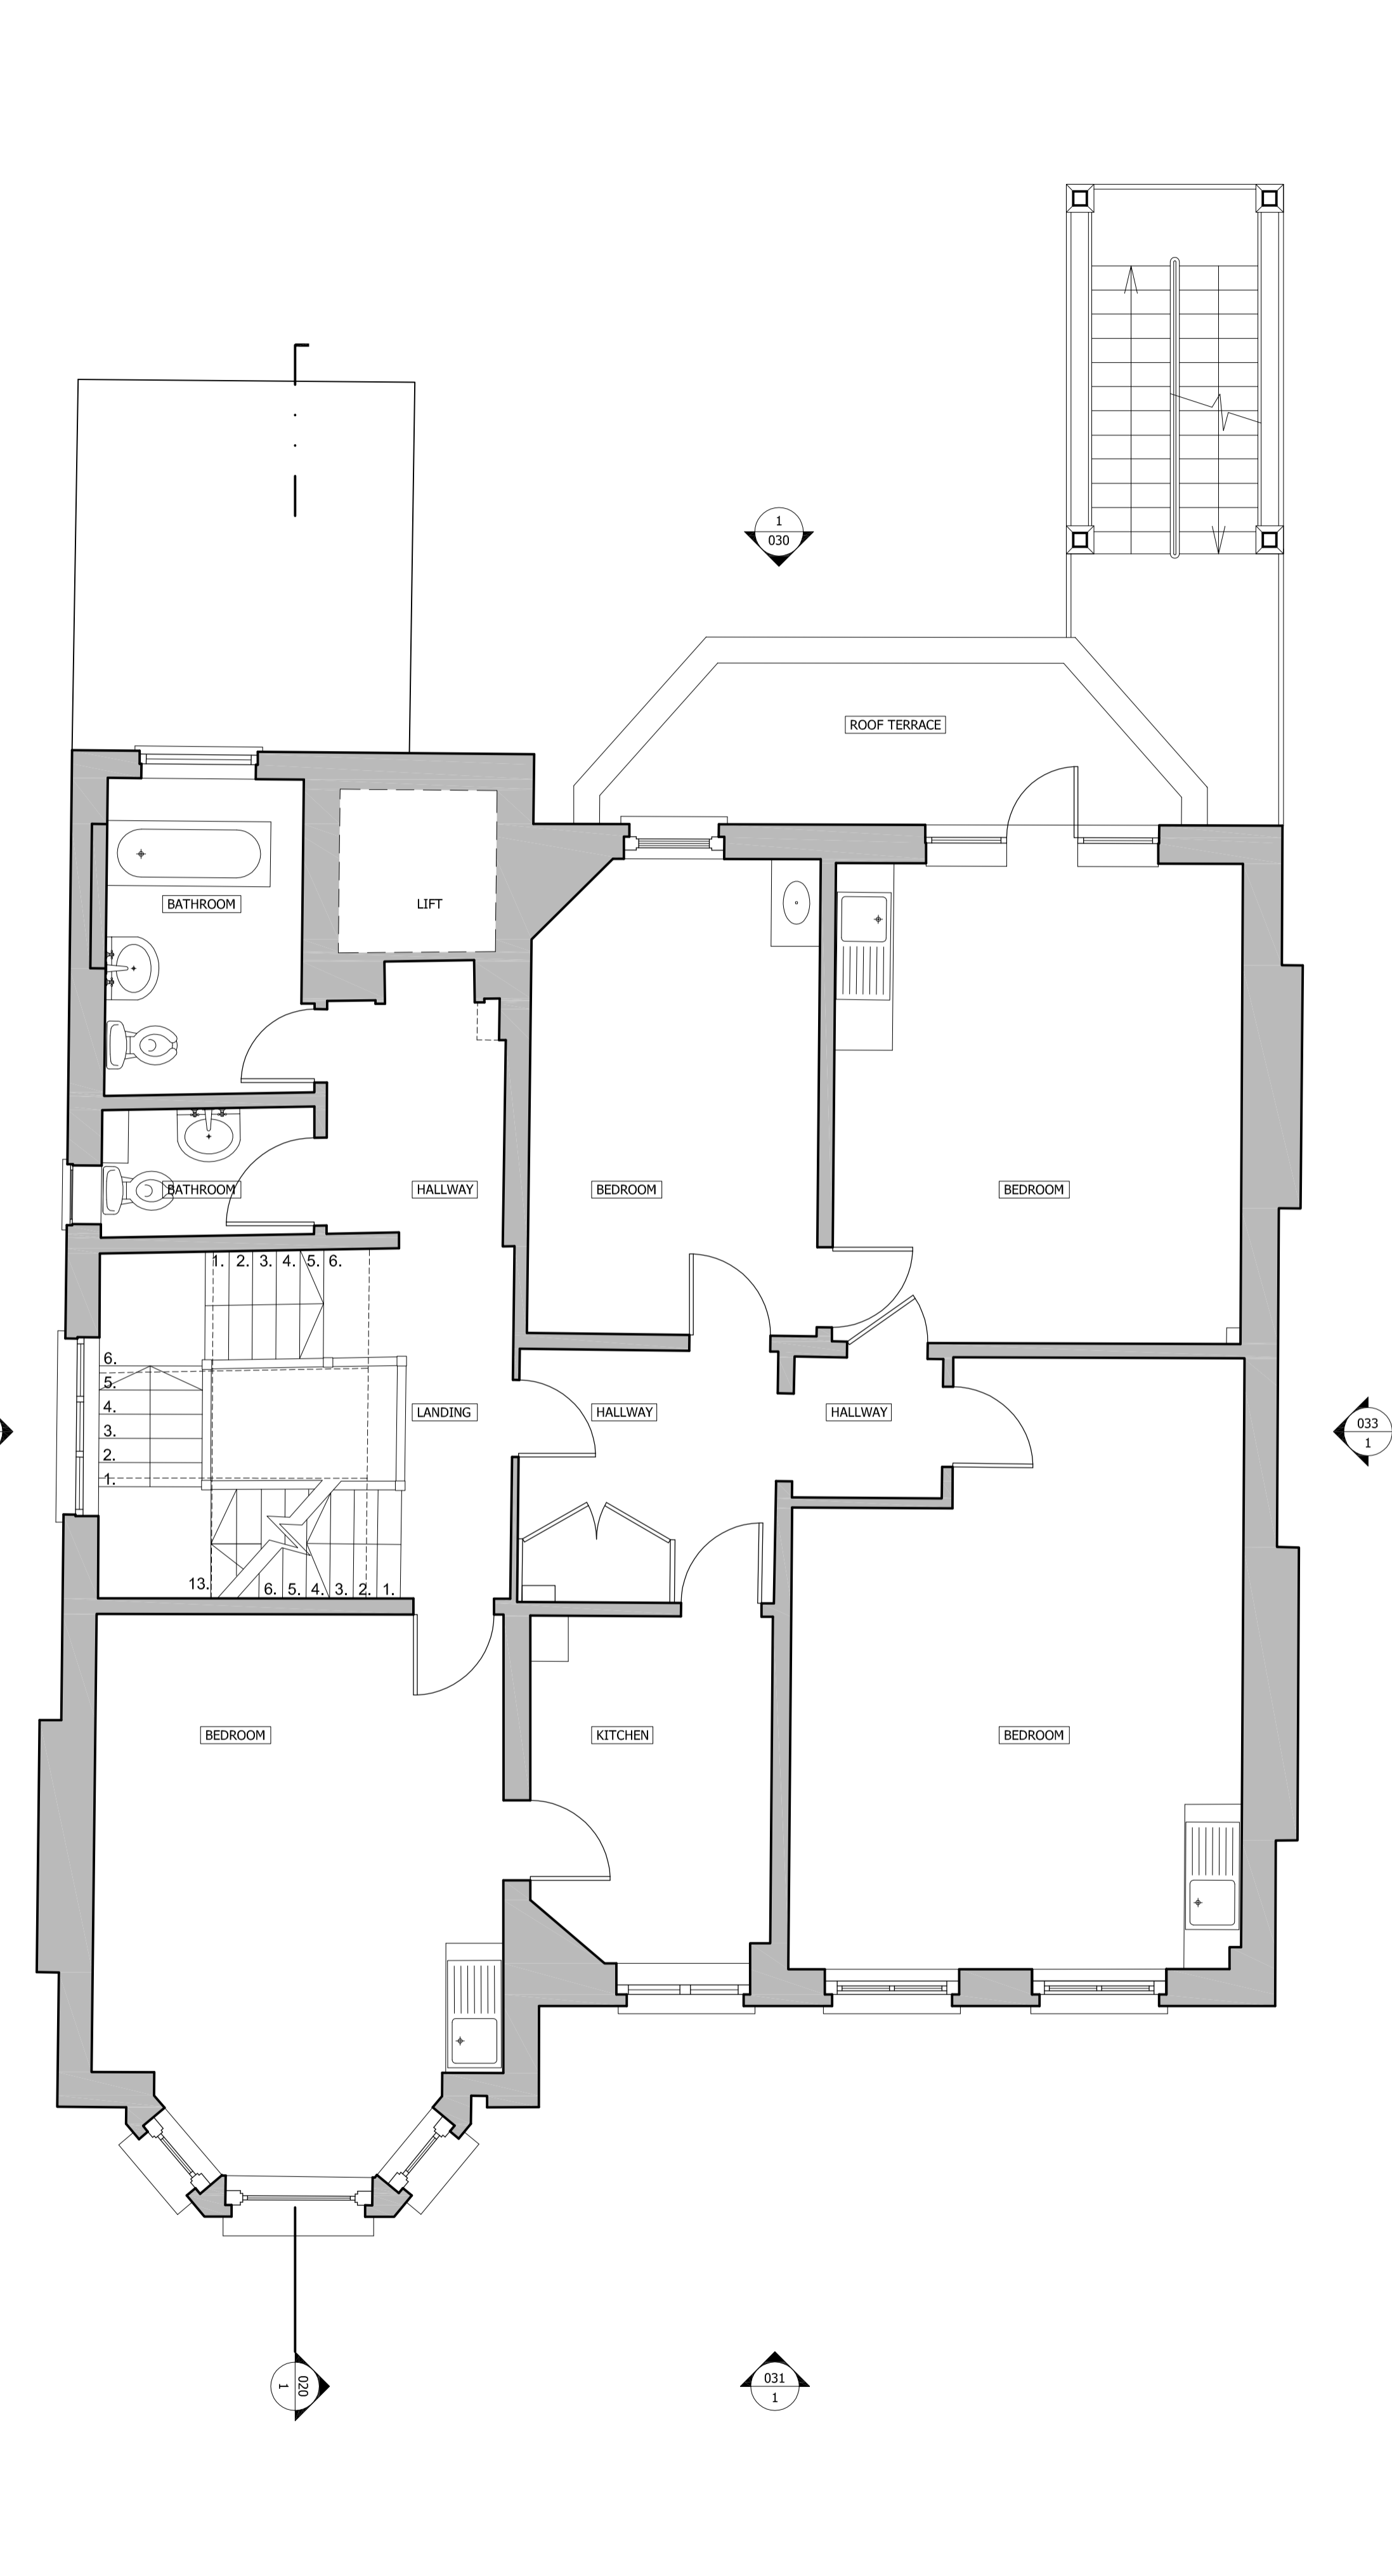

GENERAL NOTES:
DO NOT SCALE FROM THIS DRAWING
ALL DIMENSIONS TO BE CHECKED ON SITE
ANY OMISSIONS OR DISCREPANCIES TO BE REPORTED TO THE ARCHITECT IMMEDIATELY
IF IN DOUBT ASK

PLANNING APPLICATION CHANGE OF USE APPLICATION	19.04.13 28.11.12	P2 P1
COMMENTS	DATE	REV.

REVISIONS

Finkernagel Ross Architects

Unicorn House Third Floor
221-222 Shoreditch High Street
London E1 6PJ
Tel: 020 7377 5114
Fax: 020 7426 0992

PROJECT
**9 FITZJOHN'S AVENUE
LONDON NW3 5JY**

DRAWING
**EXISTING UPPER GROUND &
FIRST FLOOR**

SCALE 1:50@A1, 1:100@A3 DATE 19.04.13
DRAWING NO. REVISION

9FIT - 003 P2