


1 PROPOSED BASEMENT
1:50

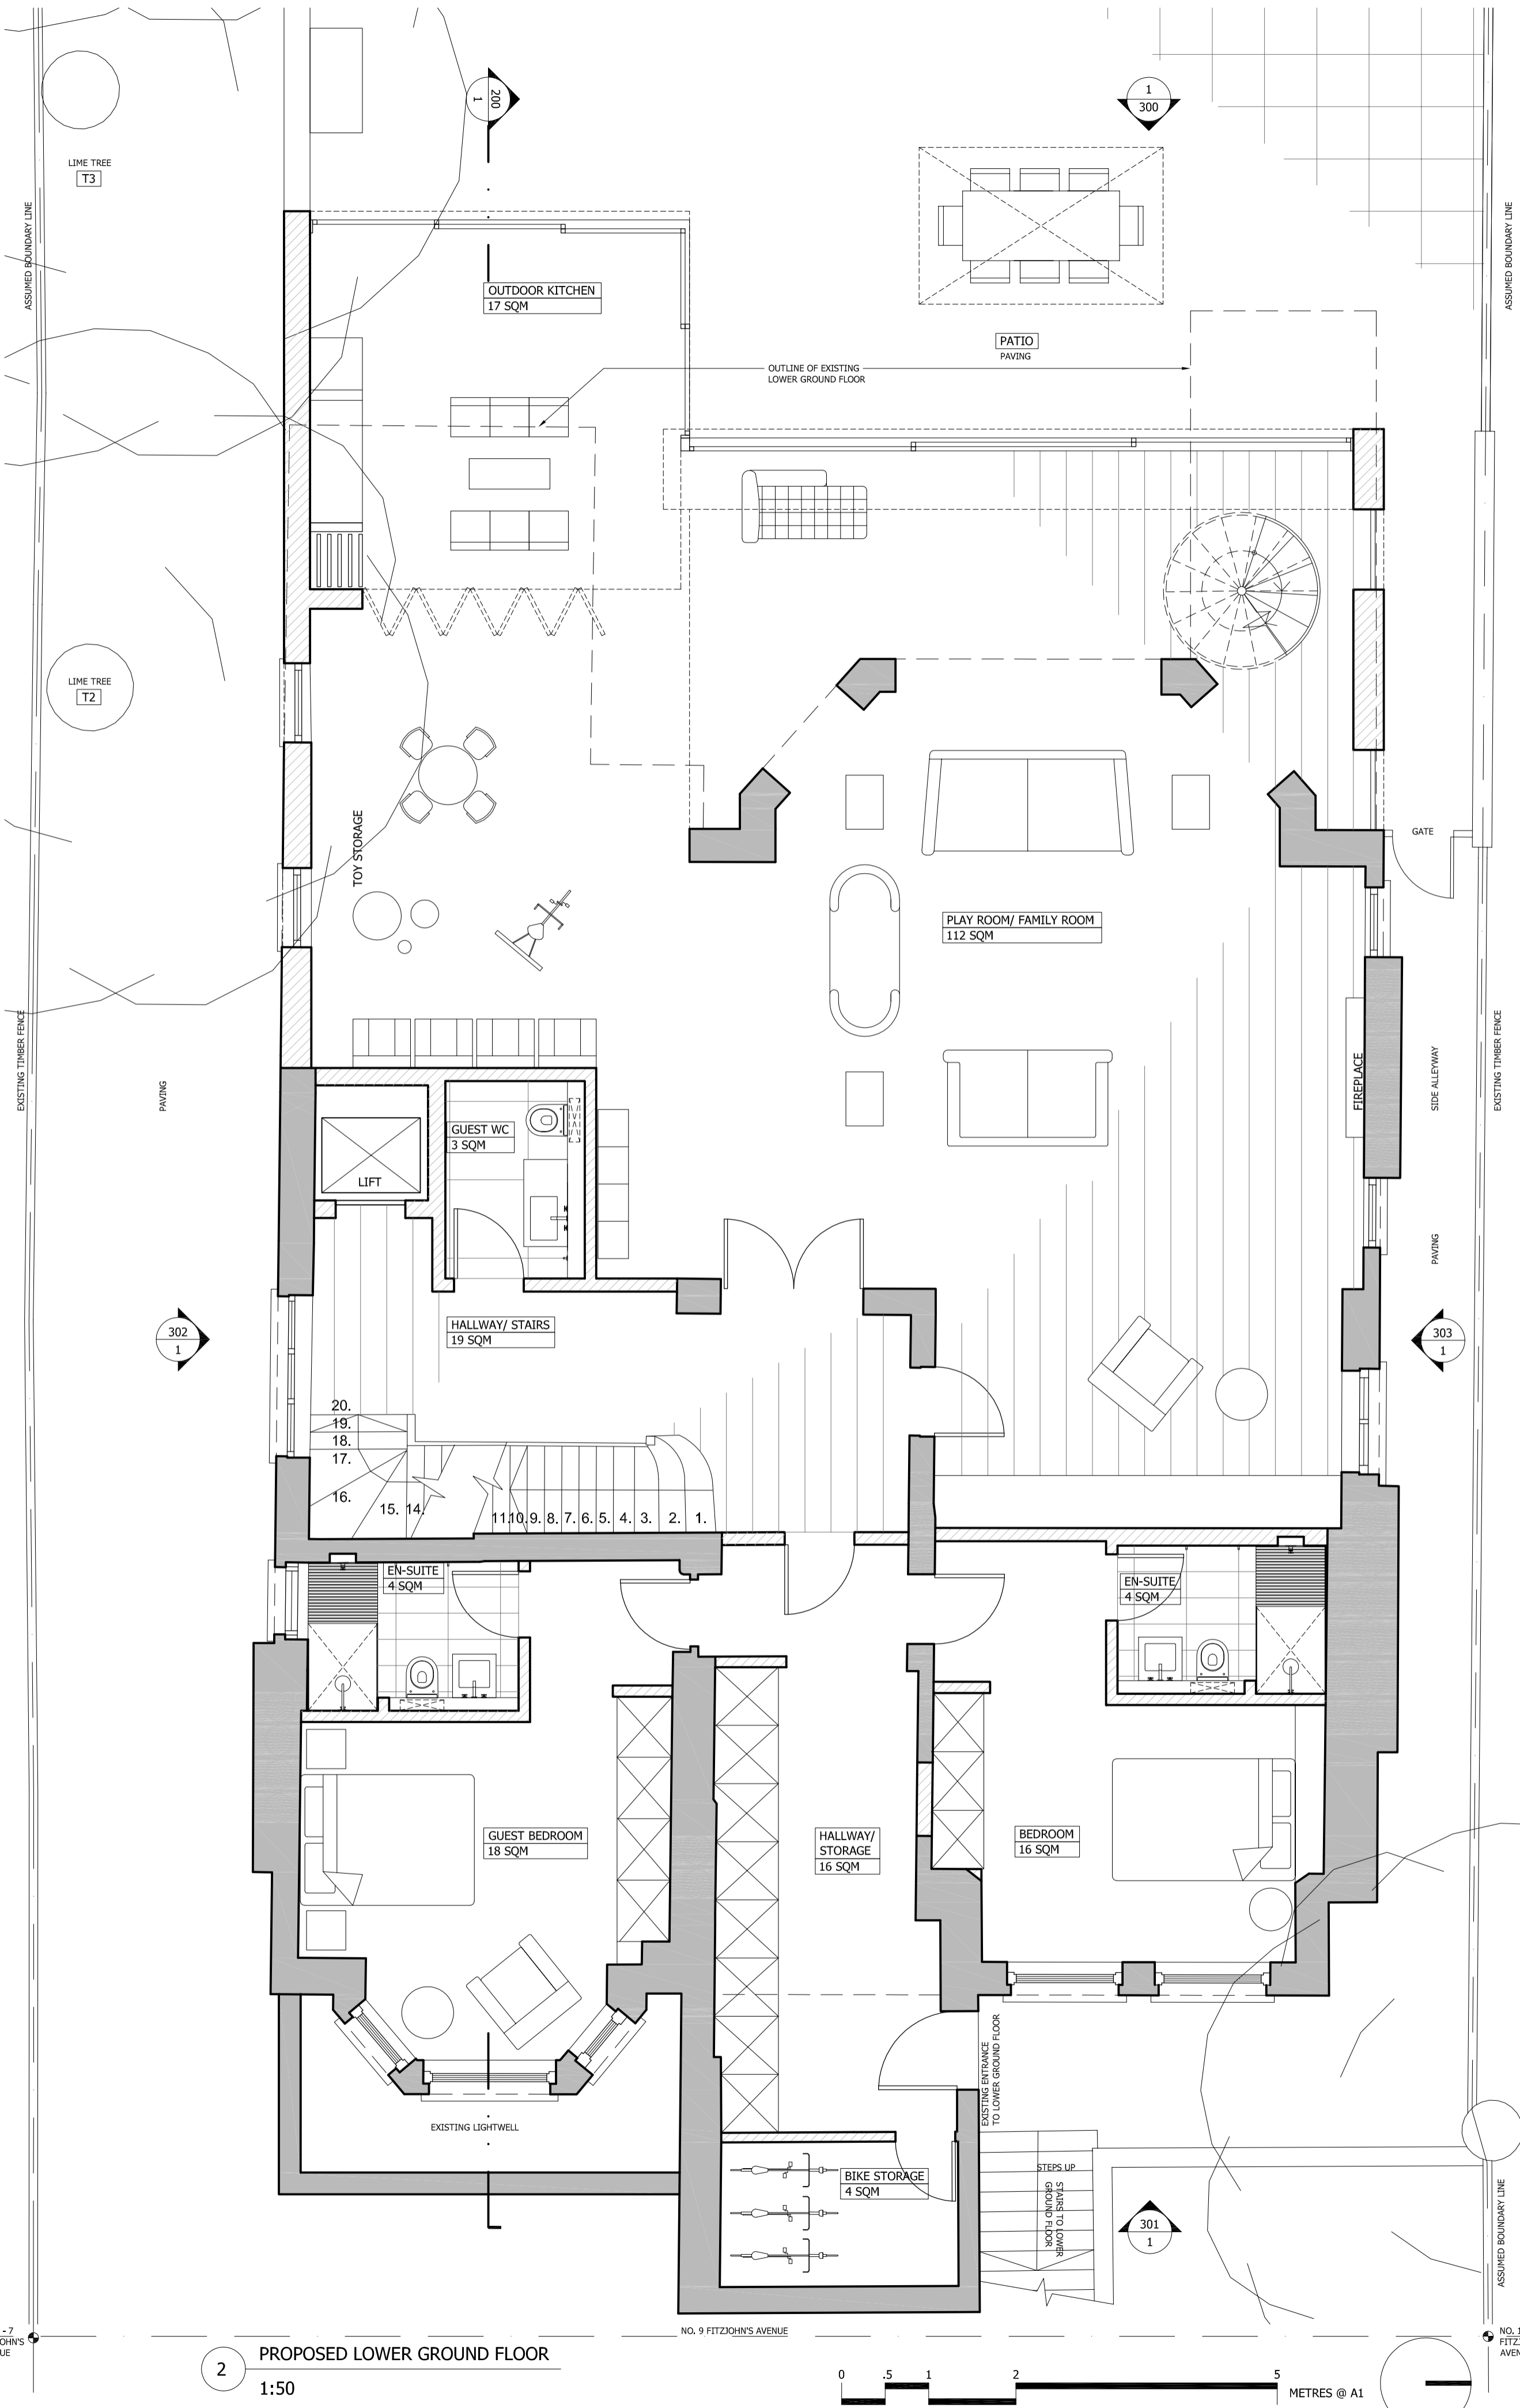

2 PROPOSED LOWER GROUND FLOOR
1:50

GENERAL NOTES:
DO NOT SCALE FROM THIS DRAWING
ALL DIMENSIONS TO BE CHECKED ON SITE
ANY OMISSIONS OR DISCREPANCIES TO BE REPORTED TO THE ARCHITECT IMMEDIATELY
IF IN DOUBT ASK

EXISTING WALLS
PROPOSED WALLS

REVISIONS	DATE	REV.
REVISION PLANNING APPLICATION	31.07.13	P7
PLANNING APPLICATION	19.04.13	P6
CHANGE OF USE APPLICATION	28.11.12	P1

Finkernagel Ross Architects

Unicorn House Third Floor
221-222 Shoreditch High Street
London E1 6PJ
Tel: 020 7377 5114
Fax: 020 7426 0992

PROJECT
**9 FITZJOHN'S AVENUE
LONDON NW3 5JY**

**PROPOSED BASEMENT &
LOWER GROUND FLOOR**

SCALE	DATE
1:50@A1, 1:100@A3	19.04.13
DRAWING NO	REVISION
9FIT-101	P7