



GENERAL NOTES:  
 DO NOT SCALE FROM THIS DRAWING  
 ALL DIMENSIONS TO BE CHECKED ON SITE  
 ANY OMISSIONS OR DISCREPANCIES TO BE REPORTED TO THE ARCHITECT IMMEDIATELY  
 IF IN DOUBT ASK

EXISTING WALLS  
 PROPOSED WALLS

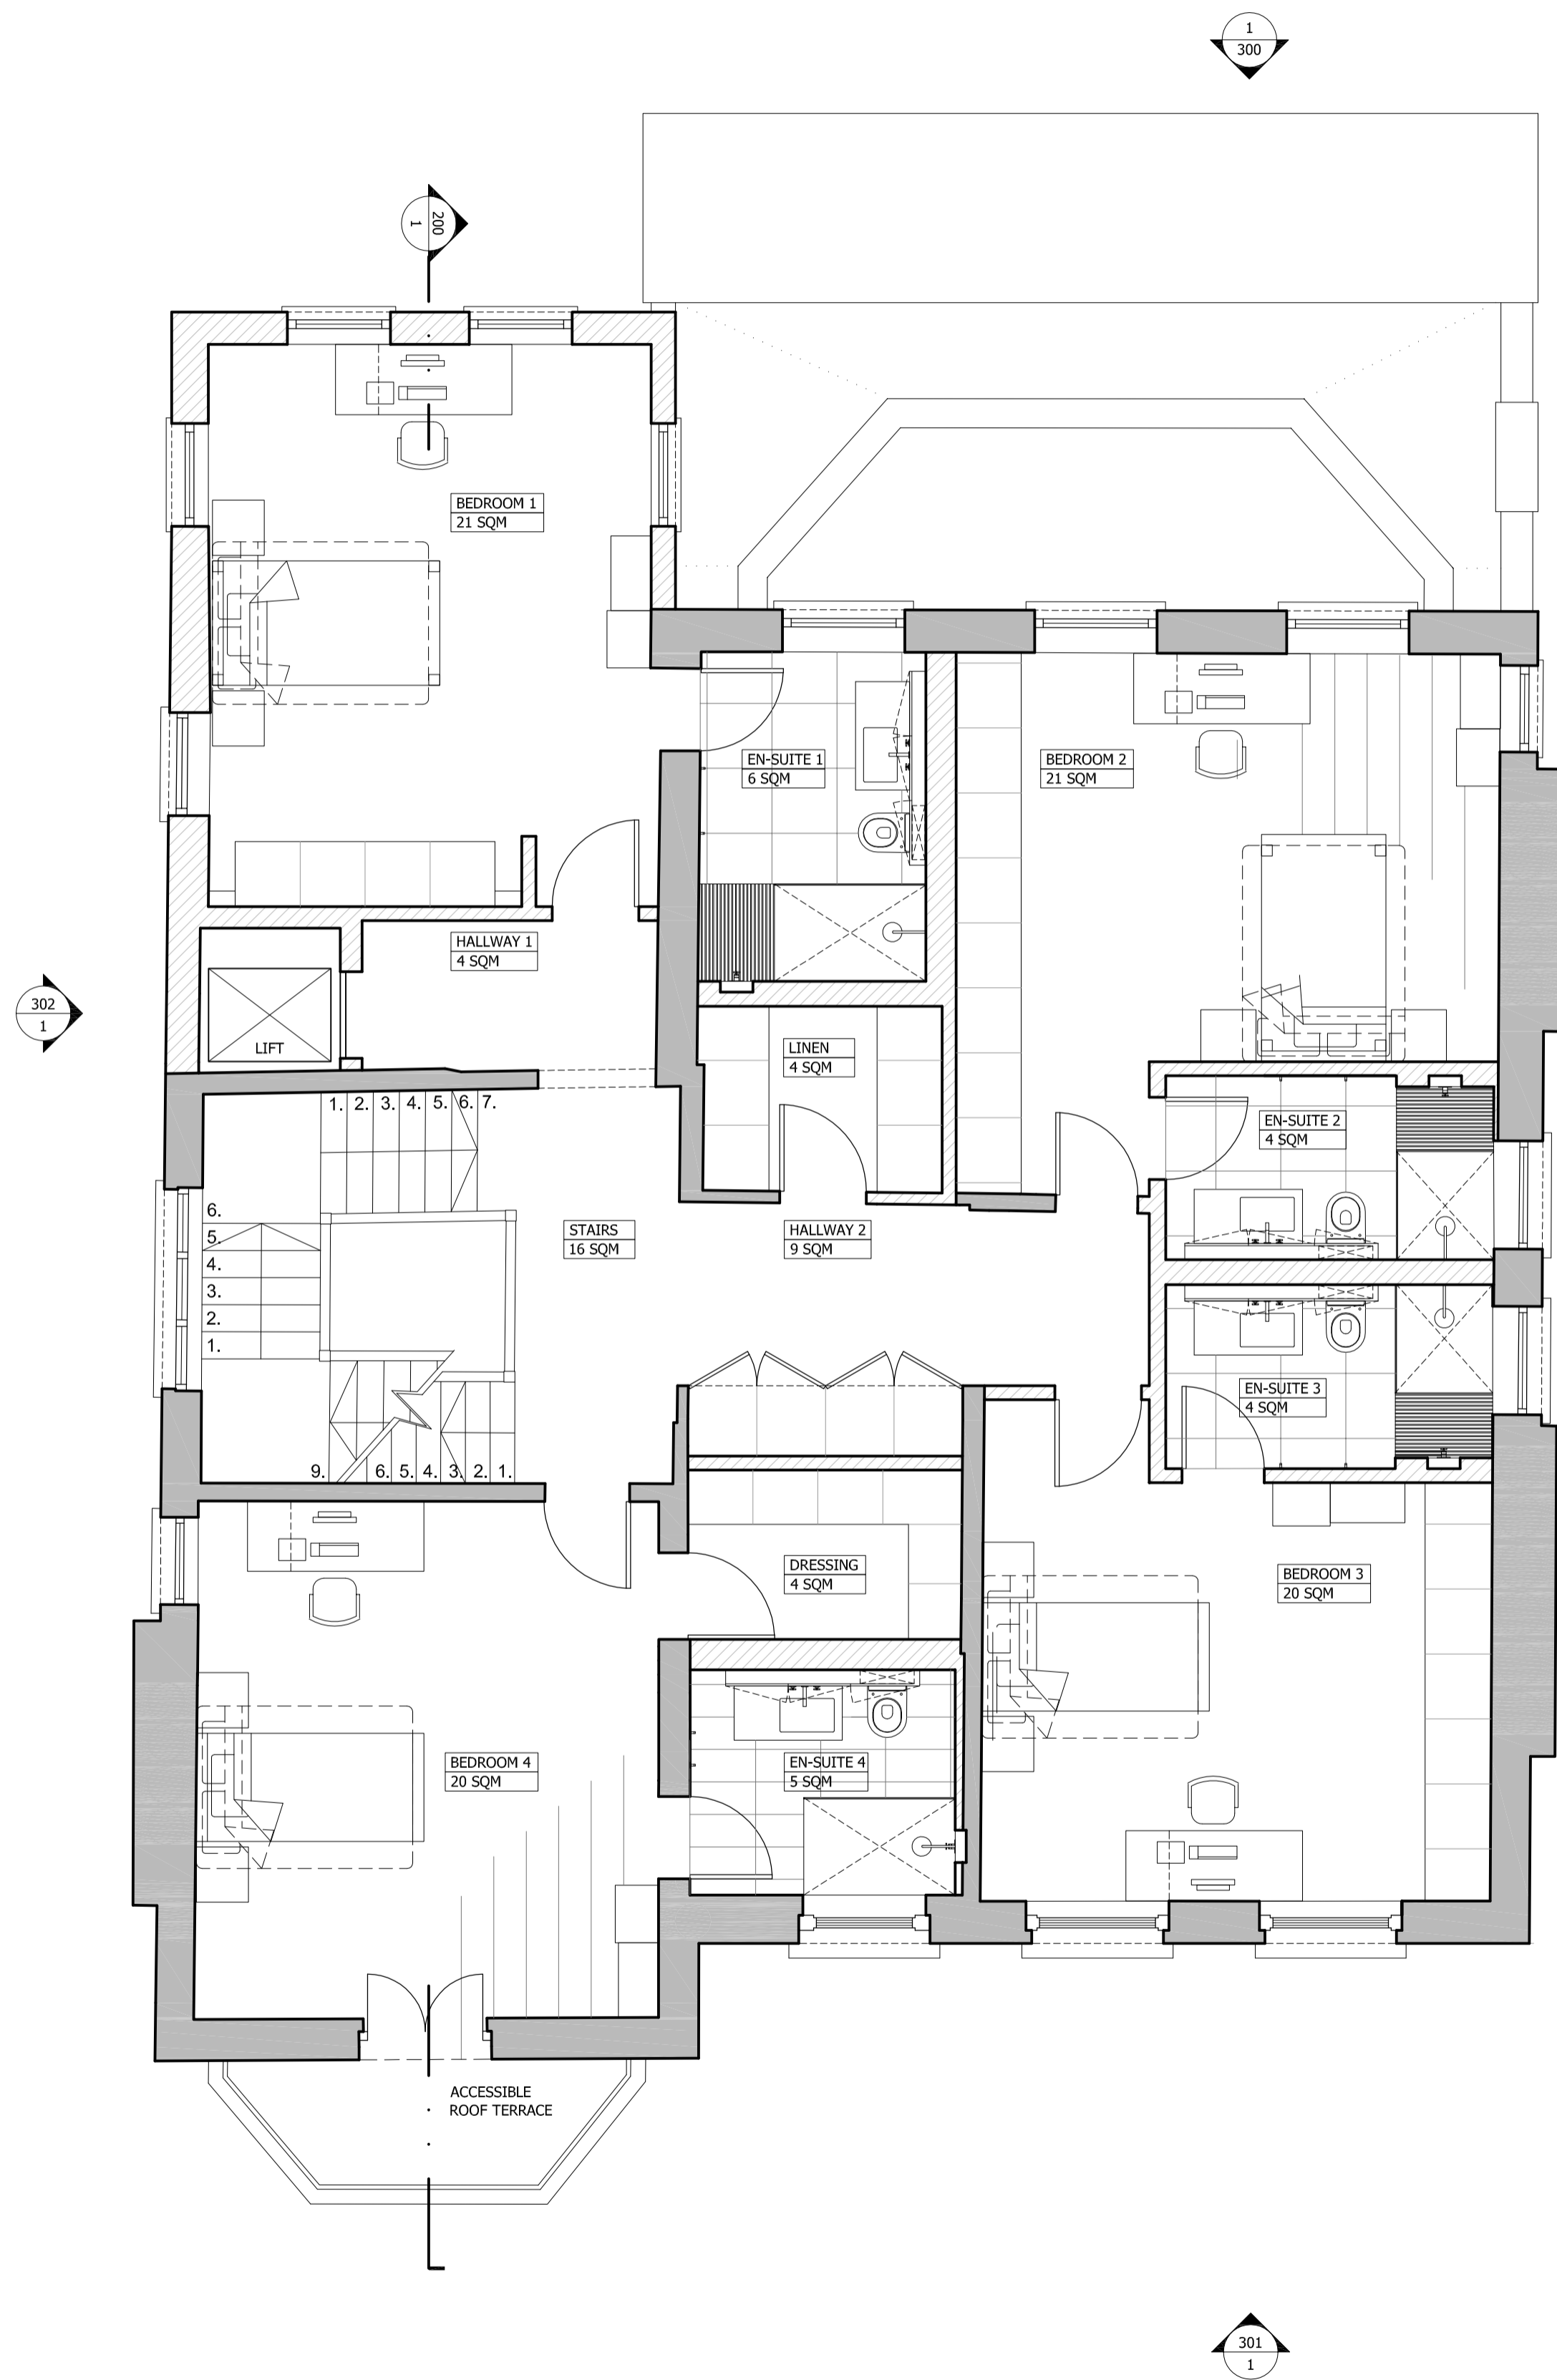

1 PROPOSED SECOND FLOOR  
 1:50

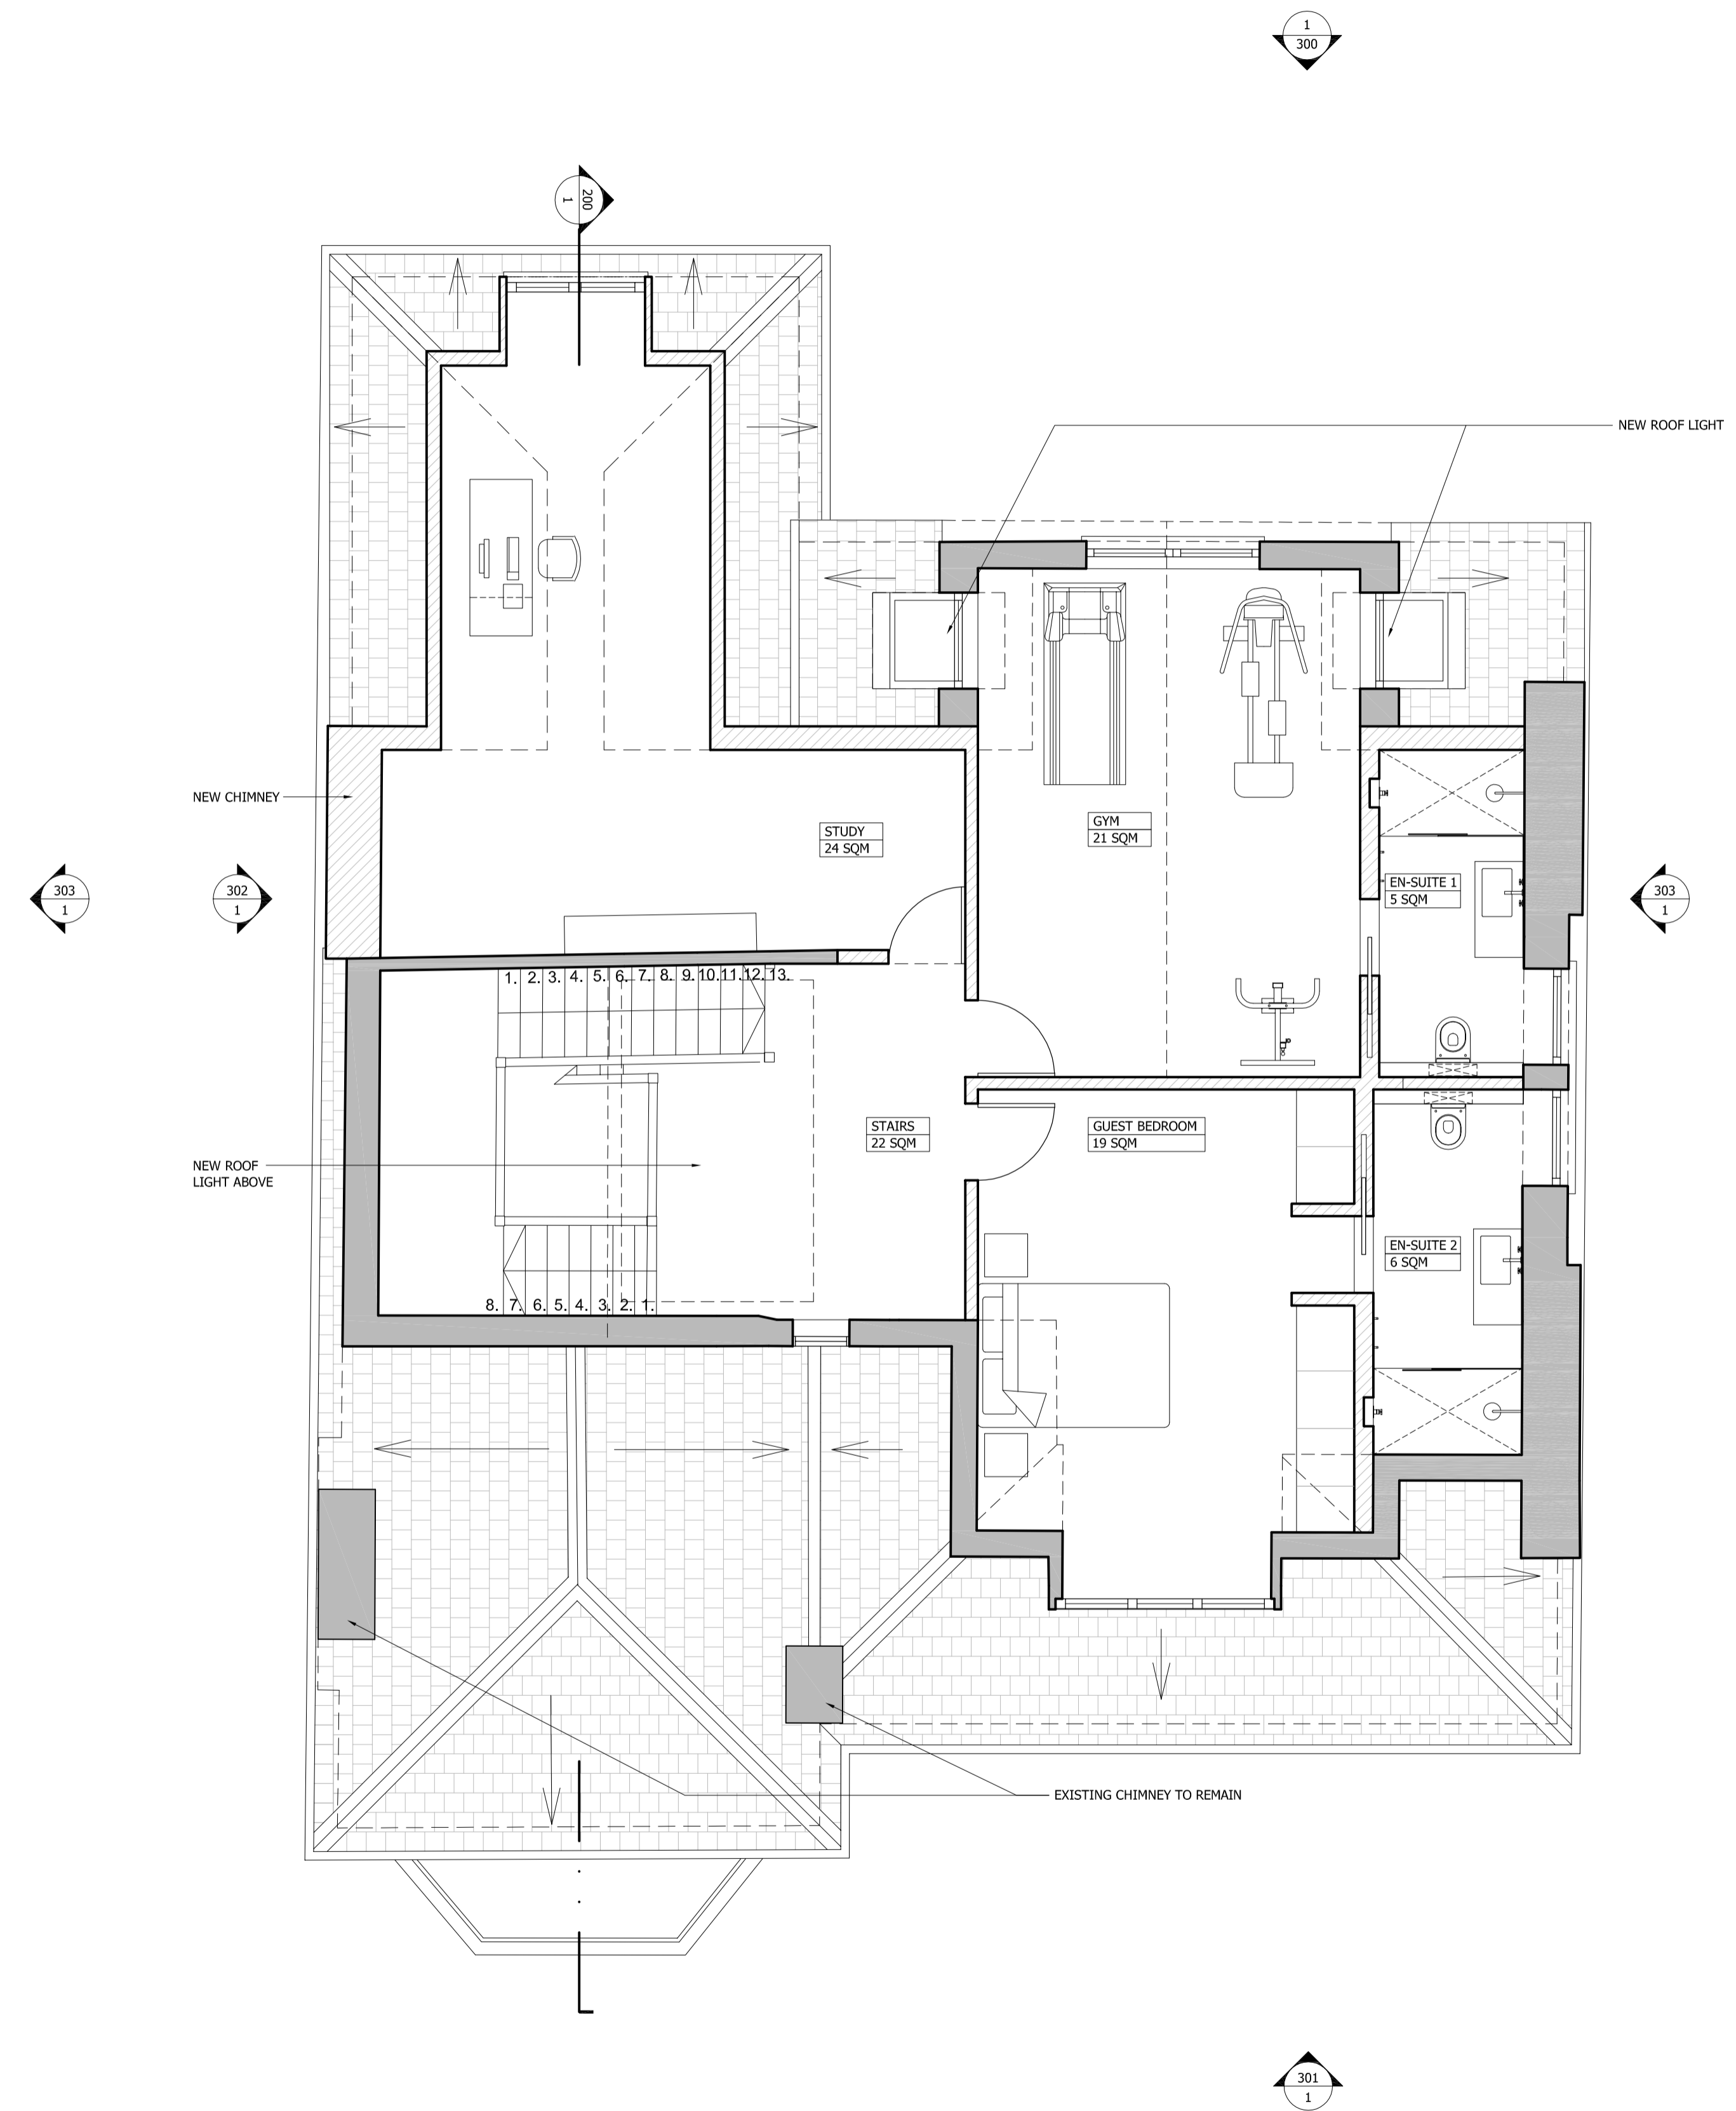

2 PROPOSED THIRD FLOOR  
 1:50



REVISED NON MATERIAL AMENDMENT	17.06.14	P8
NON MATERIAL AMENDMENT	16.05.14	P7
REVISION PLANNING APPLICATION	31.07.13	P6
PLANNING APPLICATION	19.04.13	P5
CHANGE OF USE APPLICATION	28.11.12	P1

COMMENTS	DATE	REV.
----------	------	------

REVISIONS

**Finkernagel Ross Architects**

Unicorn House Third Floor  
 221-222 Shoreditch High Street  
 London E1 6PJ  
 Tel: 020 7377 5114  
 Fax: 020 7426 0992

PROJECT  
**9 FITZJOHN'S AVENUE**  
 LONDON NW3 5JY

DRAWING  
**PROPOSED SECOND & THIRD FLOOR**

SCALE	DATE
1:50@A1, 1:100@A3	17.06.14
DRAWING NO	REVISION
<b>9FIT-103</b>	<b>P8</b>