
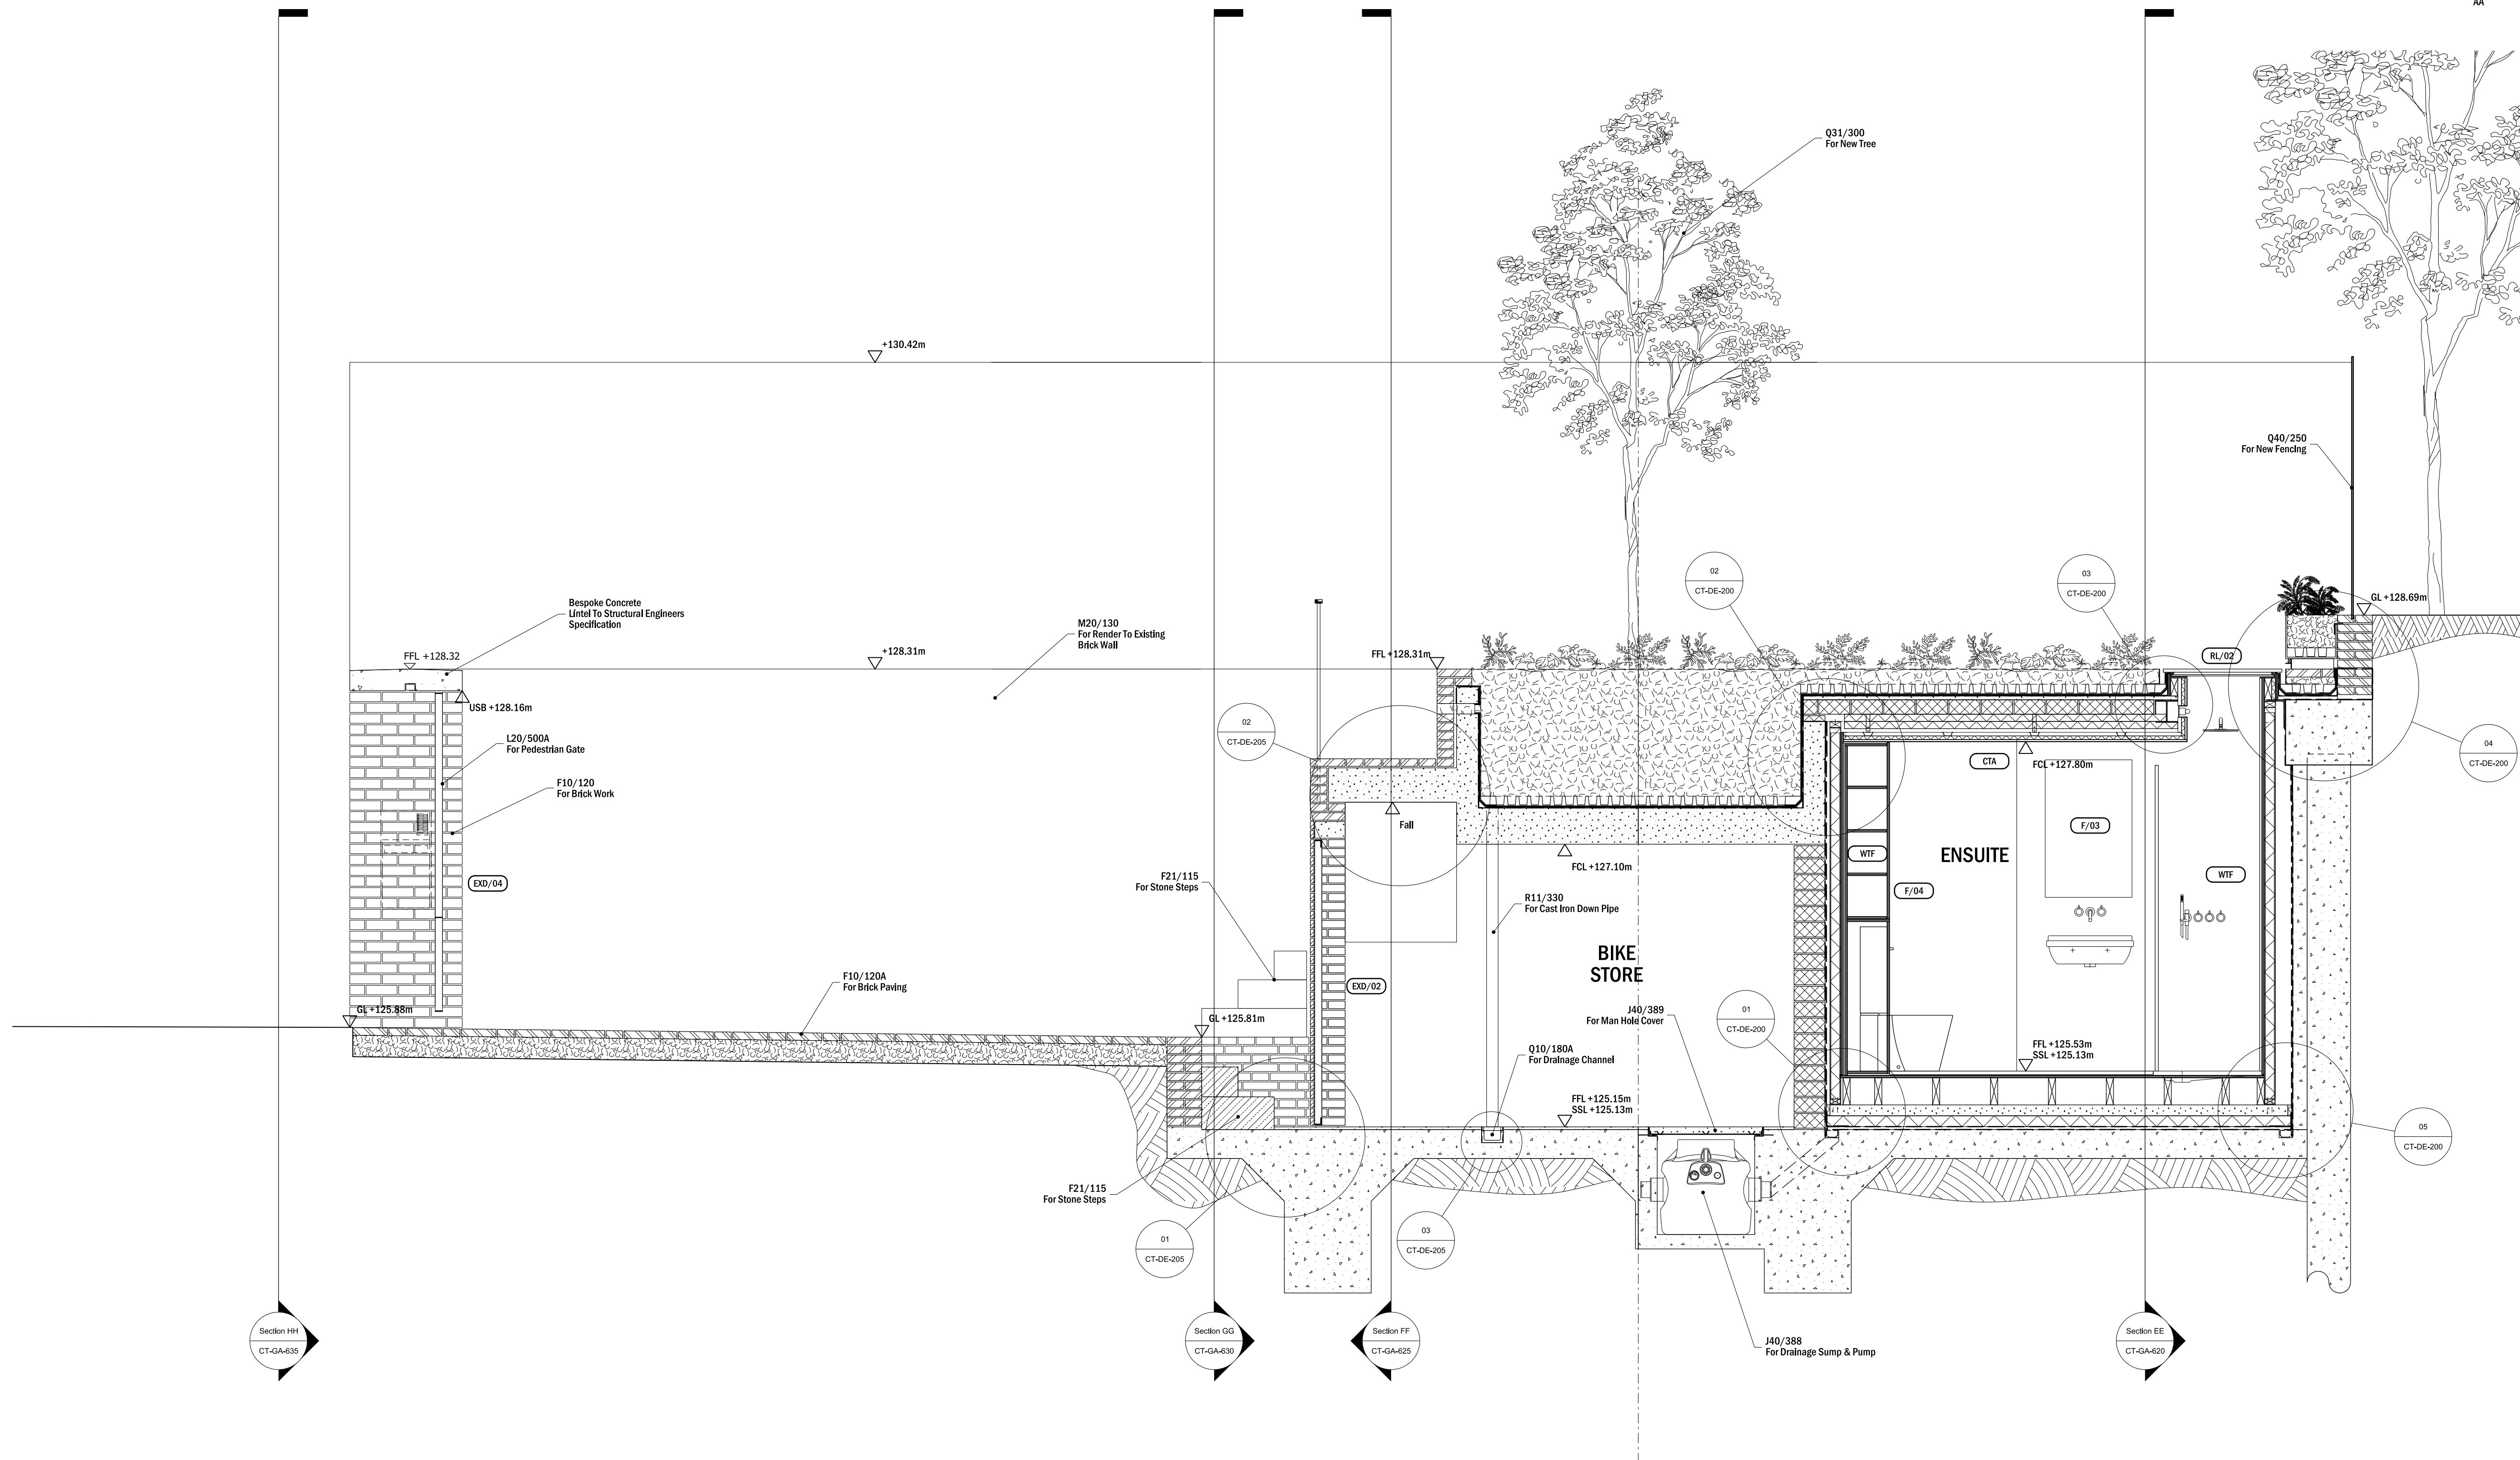


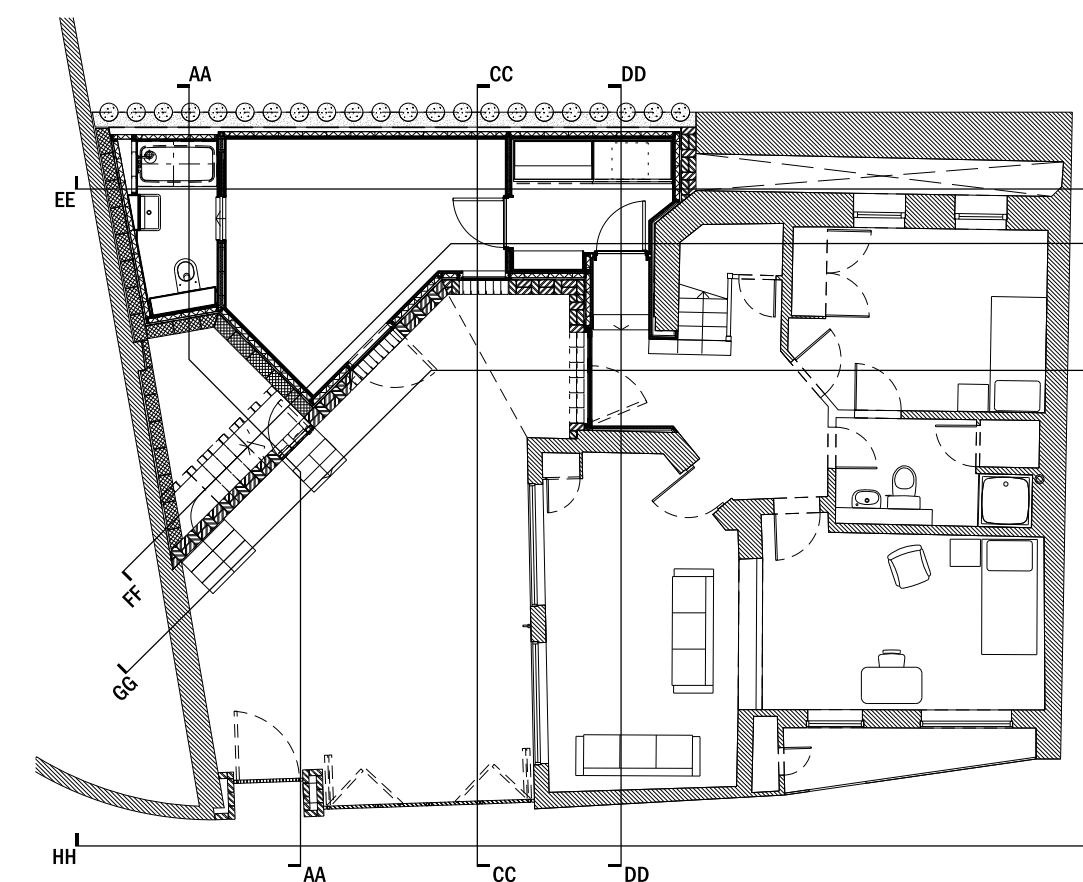

WALL & CEILING BUILDUPS

WTA	K10/125A For Wall Partition Buildup WTA
WTB	K10/125B For Wall Partition Buildup WTB
WTC	K10/125C For Wall Partition Buildup WTC
WTD	K10/155A For Wall Lining Buildup WTD
WTE	K10/155B For Wall Partition Buildup WTE
WTF	K10/155C For Wall Partition Buildup WTF
WTG	K10/165A For Wall Partition Buildup WTG
CTA	K10/220 For Ceiling Buildup CTA
CTB	K10/220A For Ceiling Buildup CTB

DOOR & WINDOW SPECIFICATION REFERENCES

EXD/01	L20/280A For External Door EXD/01
EXD/02	L20/280B For External Door EXD/02
EXD/03	L20/280C For External Door EXD/03
EXD/04	L20/500A For External Door EXD/04
EXD/05	L20/500B For External Door EXD/05
IND/01	L20/410 For Internal Door IND/01
IND/02	L20/410A For Internal Door IND/02
IND/03	L20/525 For Internal Door IND/03
IND/04	L20/410B For Internal Door IND/04
W/01	L10/400A For Window W/01
W/02	L10/400A For Window W/02
W/03	L10/400A For Window W/03
W/04	L10/210A For Window W/04
W/05	L10/100A For Window W/05
RL/01	L10/460B For Window RL/01
RL/02	L10/460B For Window RL/02
RL/03	L10/460A For Window RL/03

TENDER ISSUE

Revision description	Date	Init	Rev
	3 Dyers Buildings London EC2N 2JT	T +44 (0) 20 7831 70 F +20 7060 18 W www.rocka.co.uk	
	Title Section AA General Arrangement As Proposed		
Project	Client		
Branch Hill	Mr & Mrs Aveline		
Date	Drawn by	Checked	Scale
17/06/2013	JH	TR	1:25@A1
Job No	Draw No	Revision	
1133	CT-GA-600	-	

©2013 RCKA. This drawing is not to be scaled - use written dimensions only. All discrepancies to be reported to the architect. All dimensions to be checked on site.

