
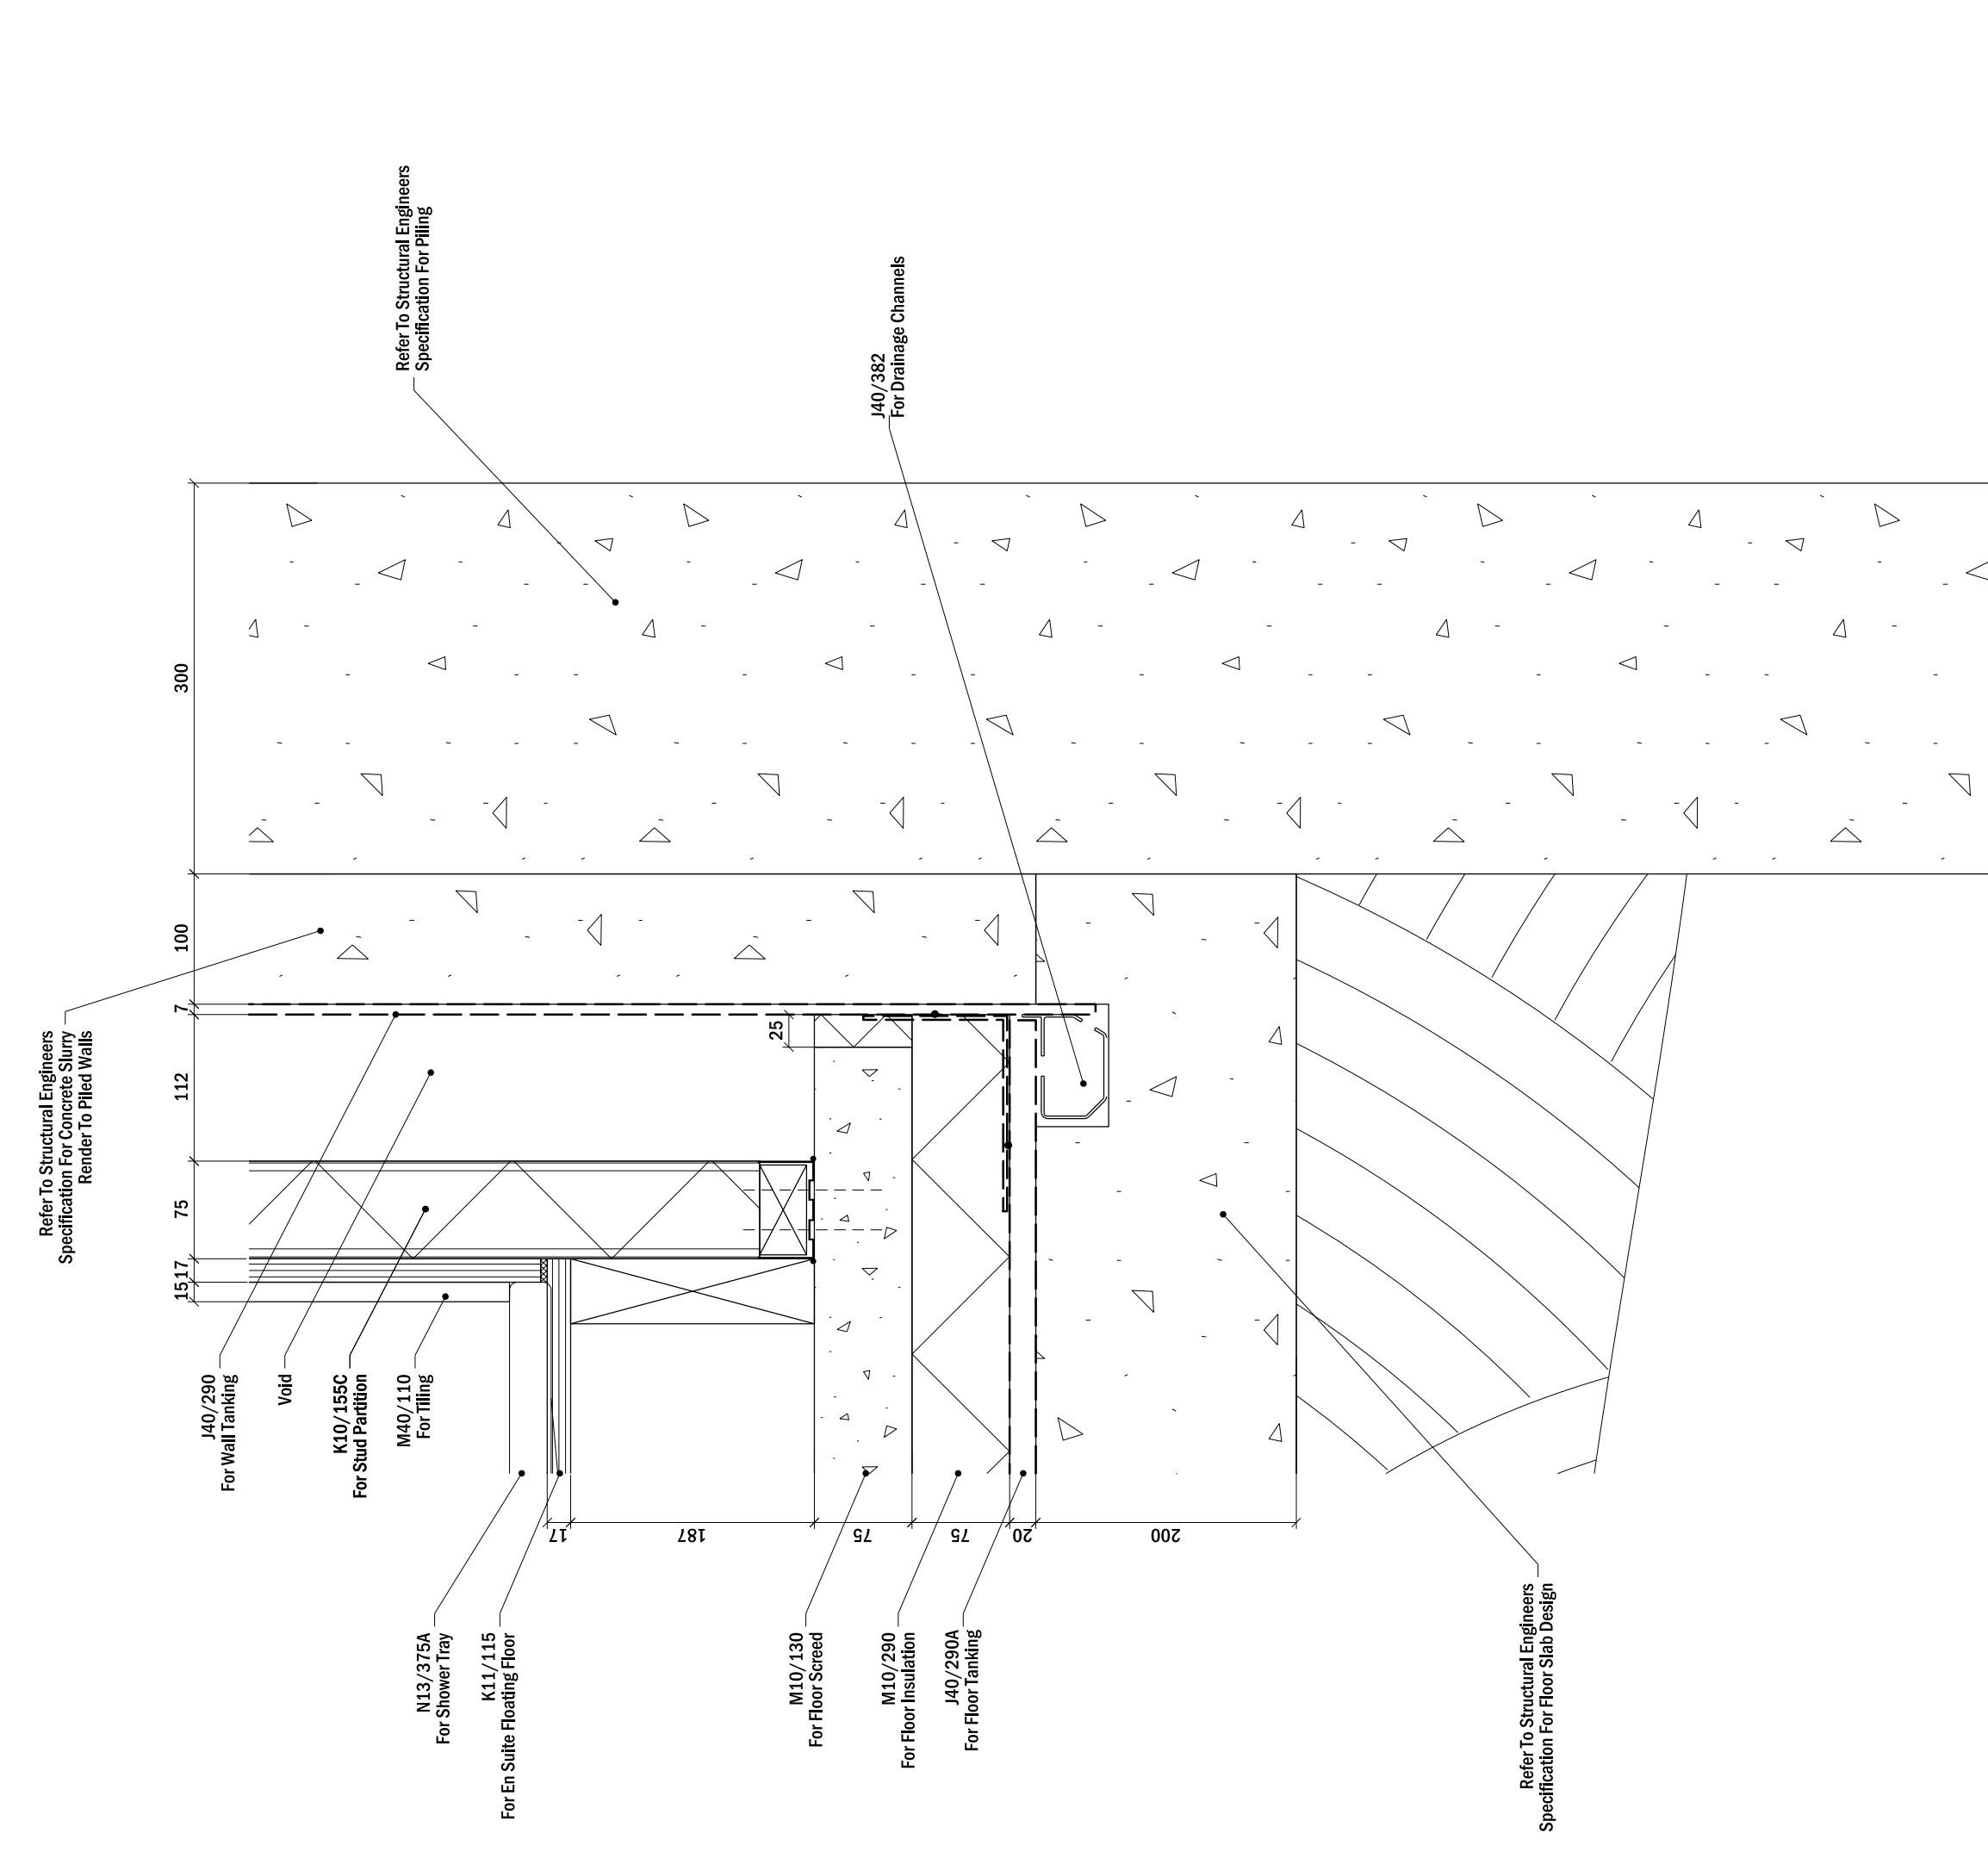
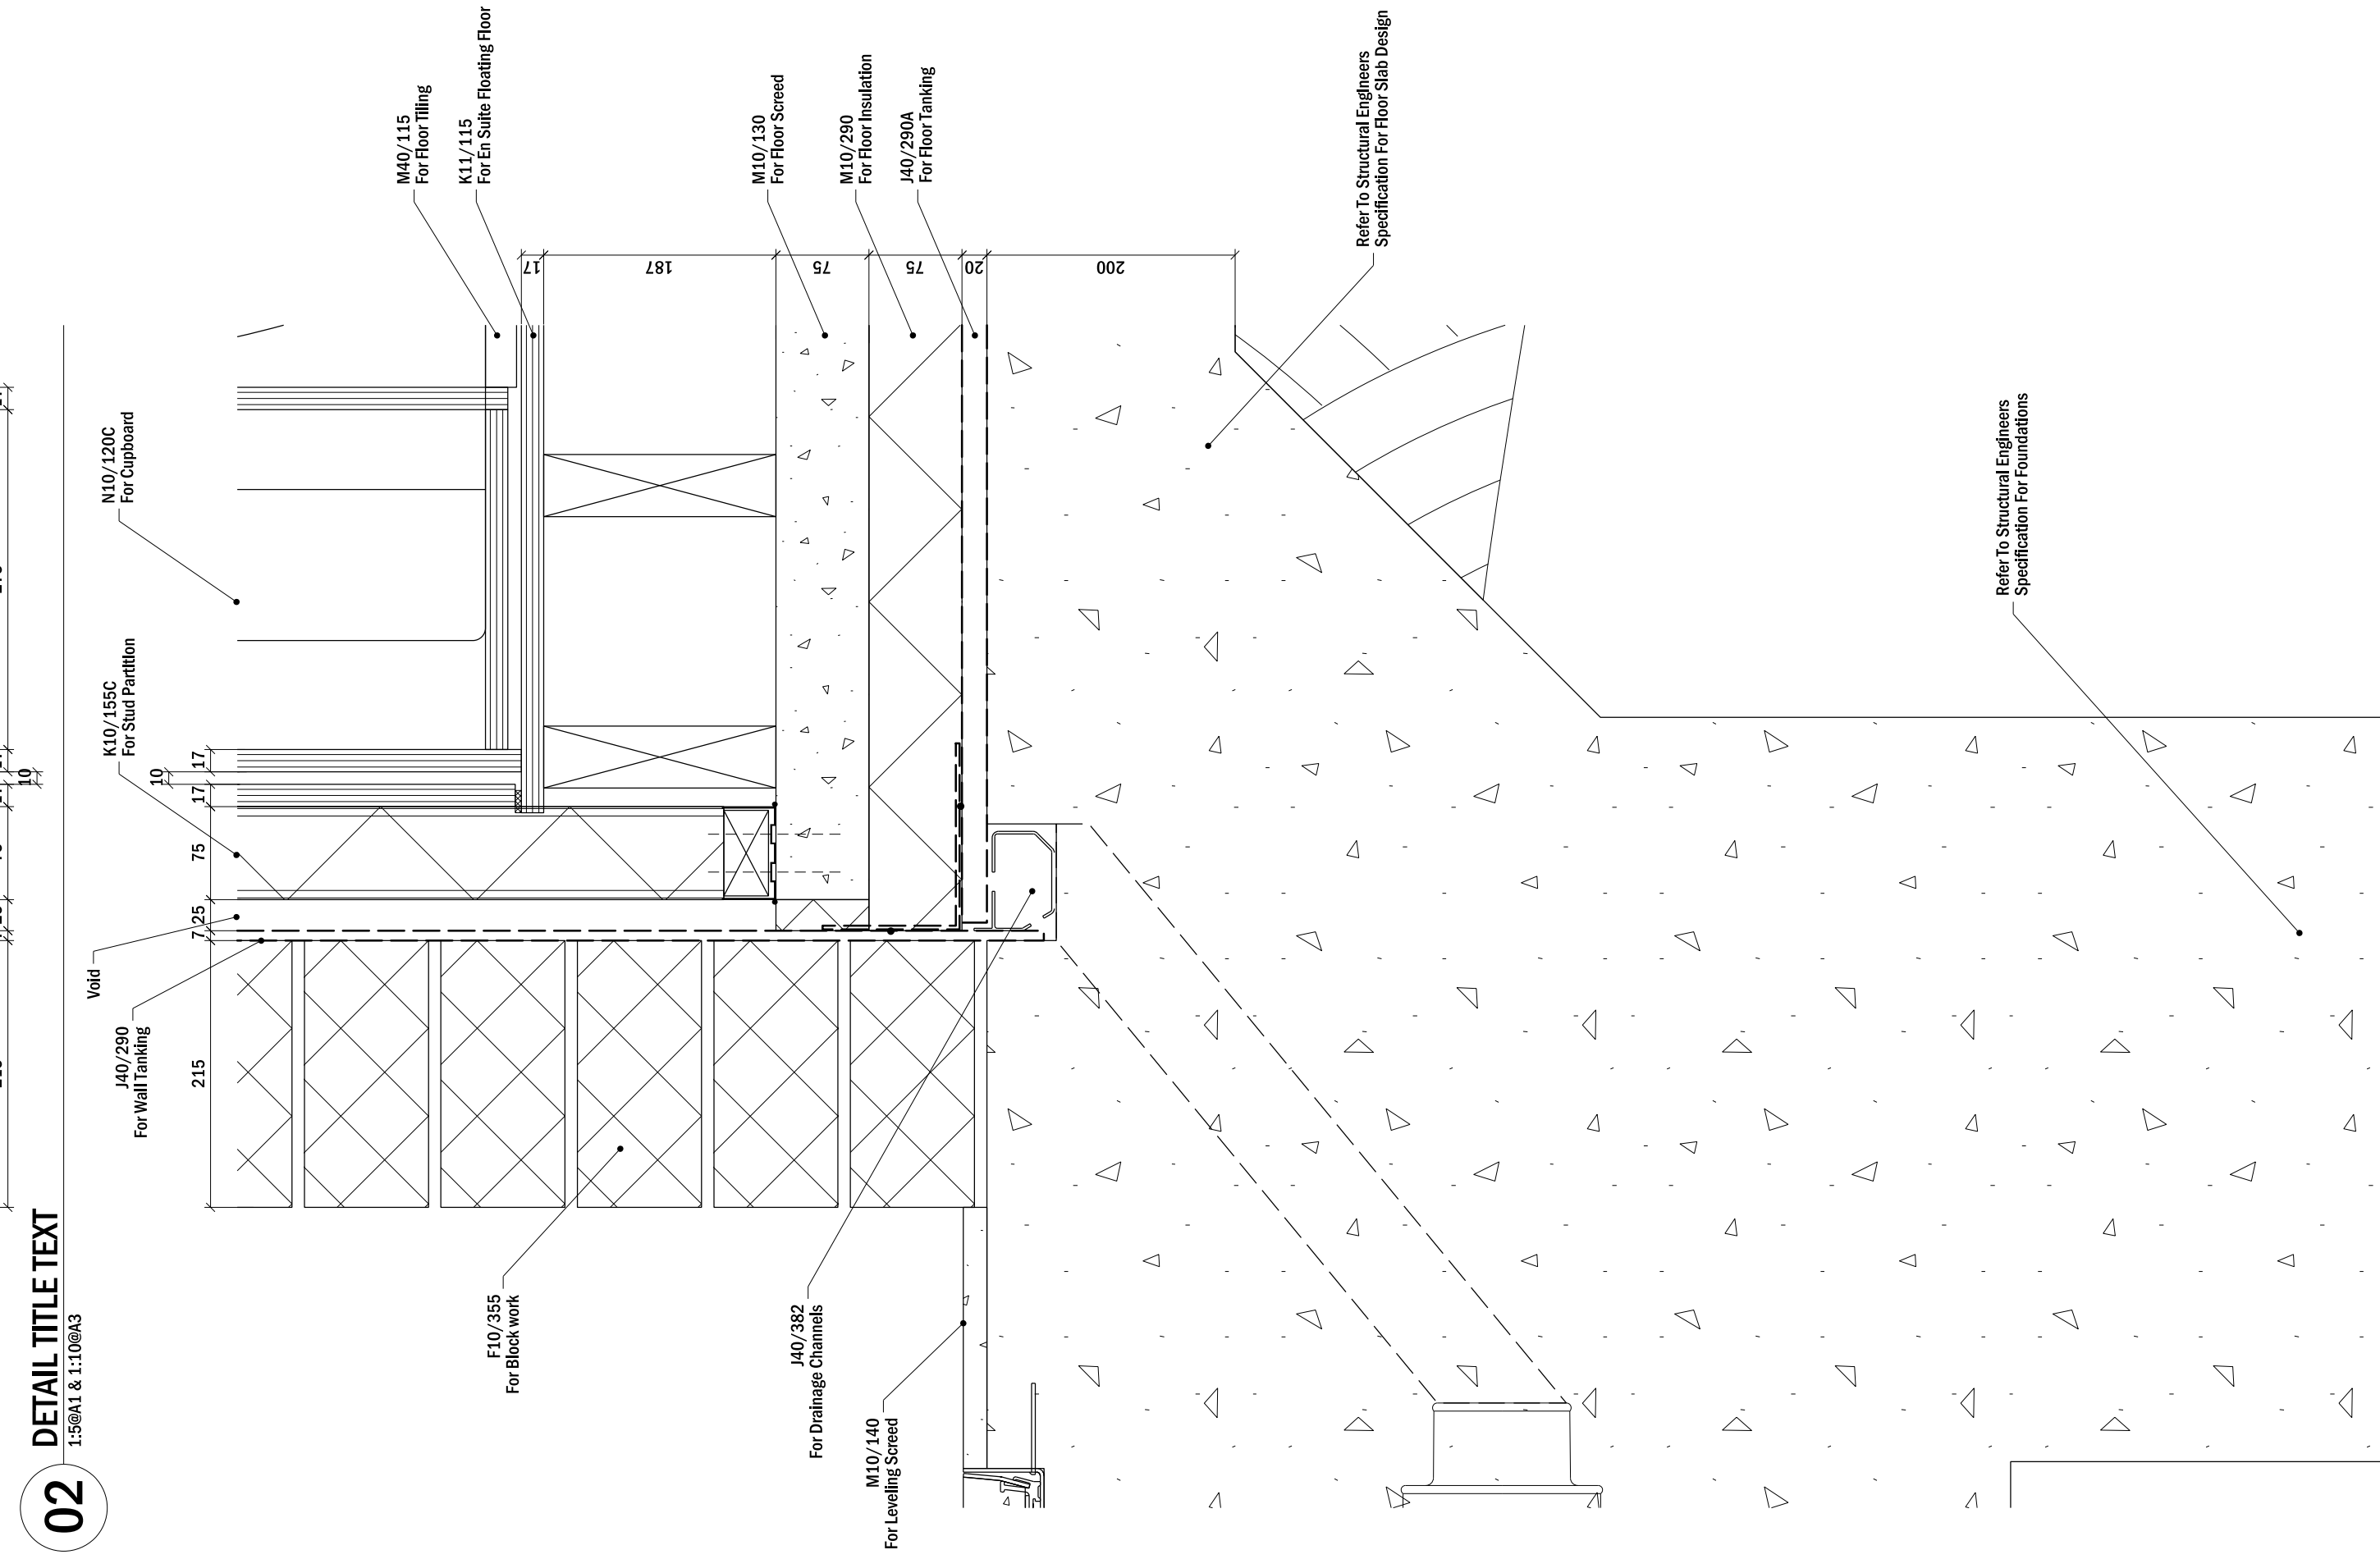


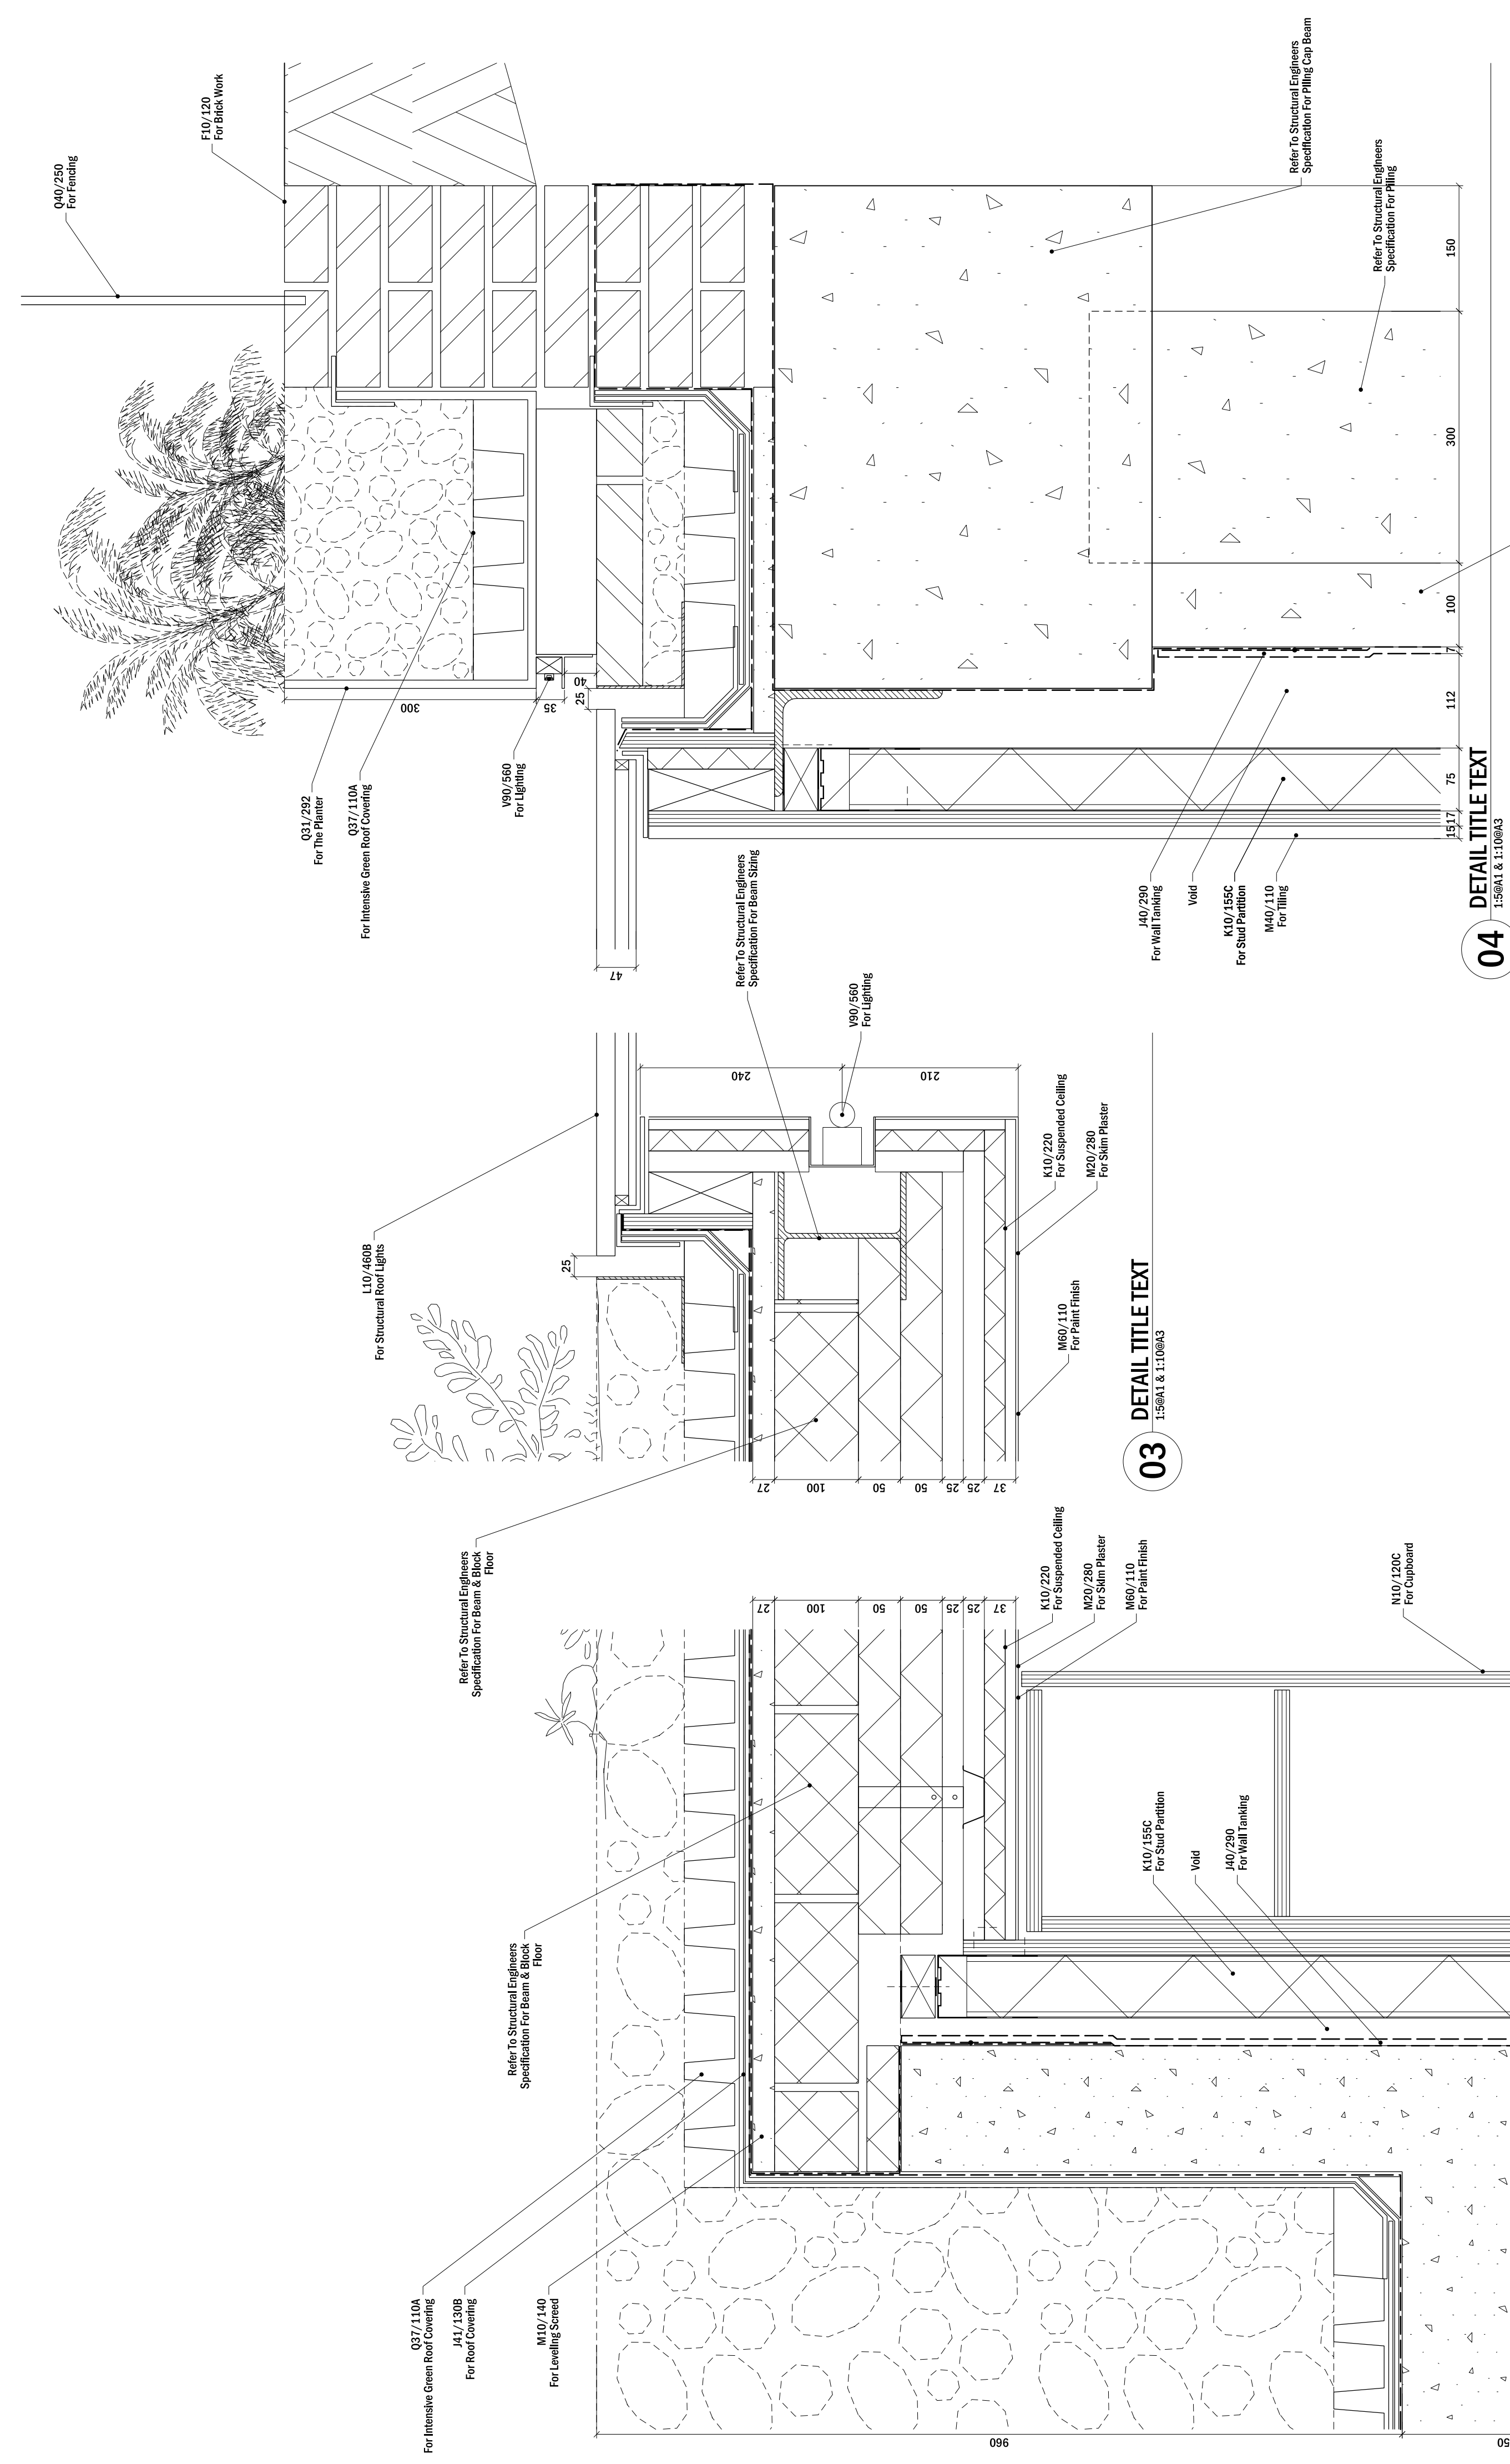

Revision	Description	Date	Init	Rev
	3 Dyers Buildings London EC1N 2JT	T +44 (0) 20 7831 7002 F +44 (0) 20 7060 1540 W www.rdn.co.uk		