




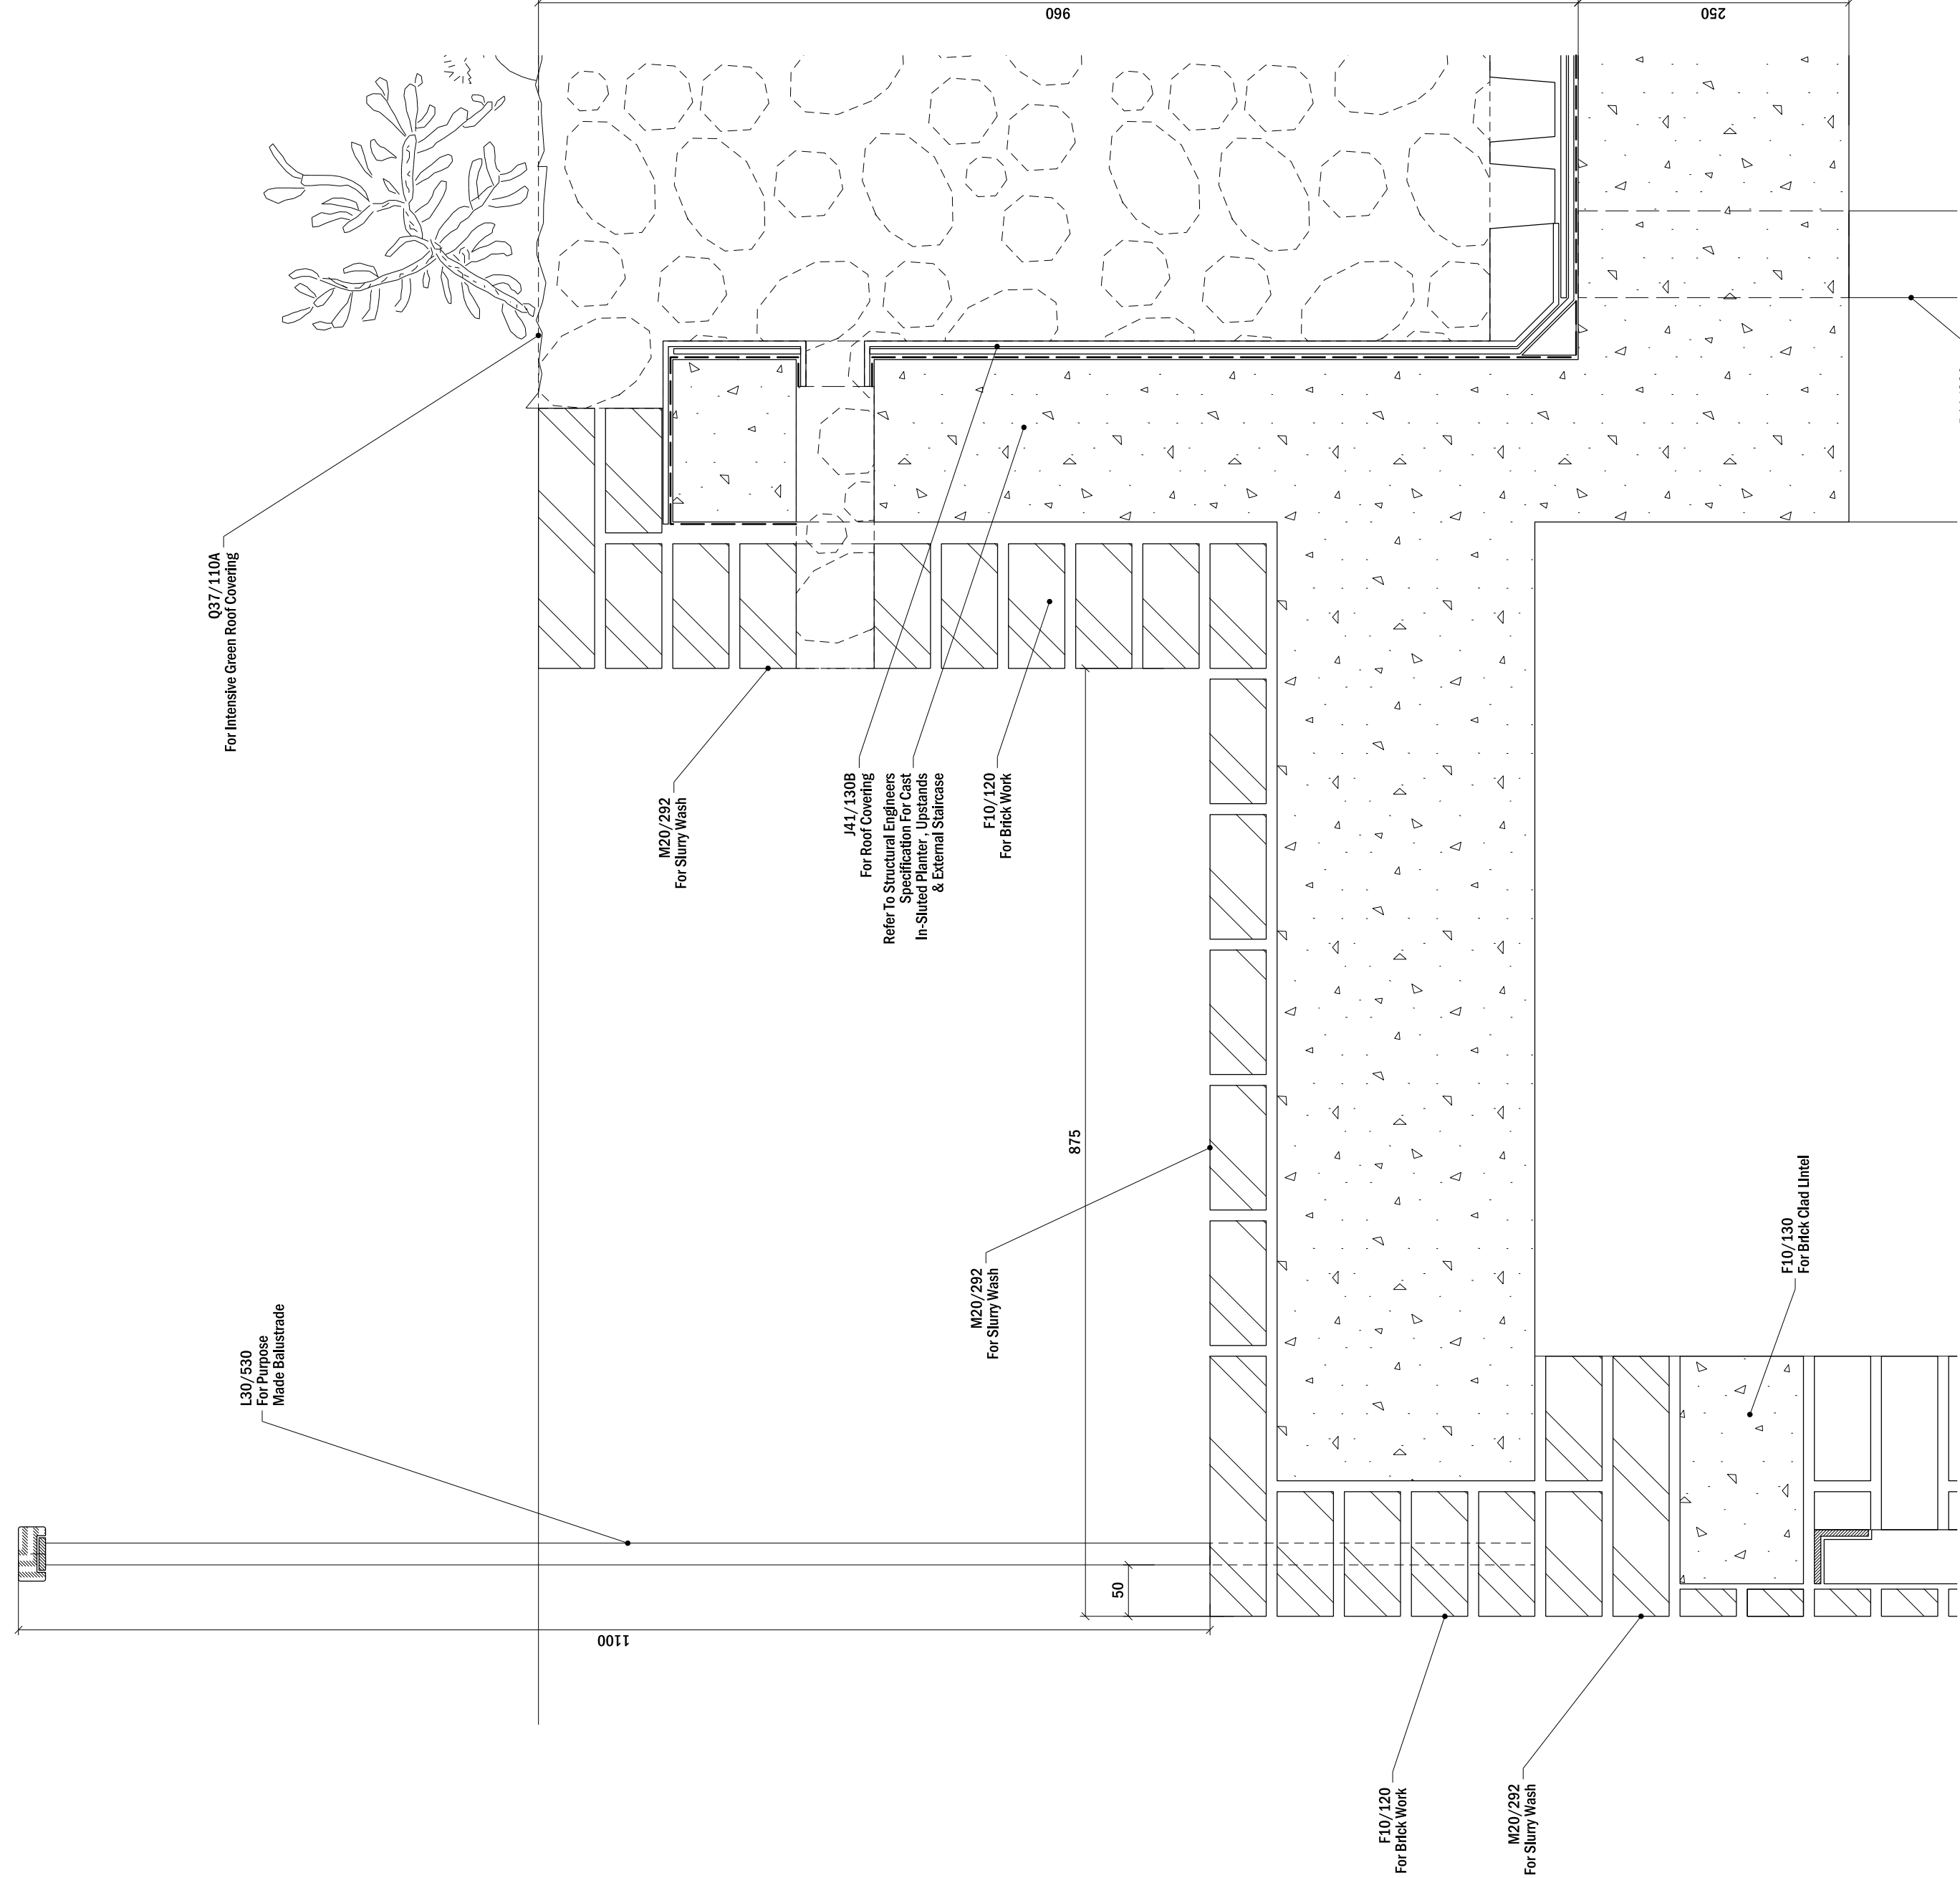

02 Bike Store Head Detail
1:500A1 & 1:100A3

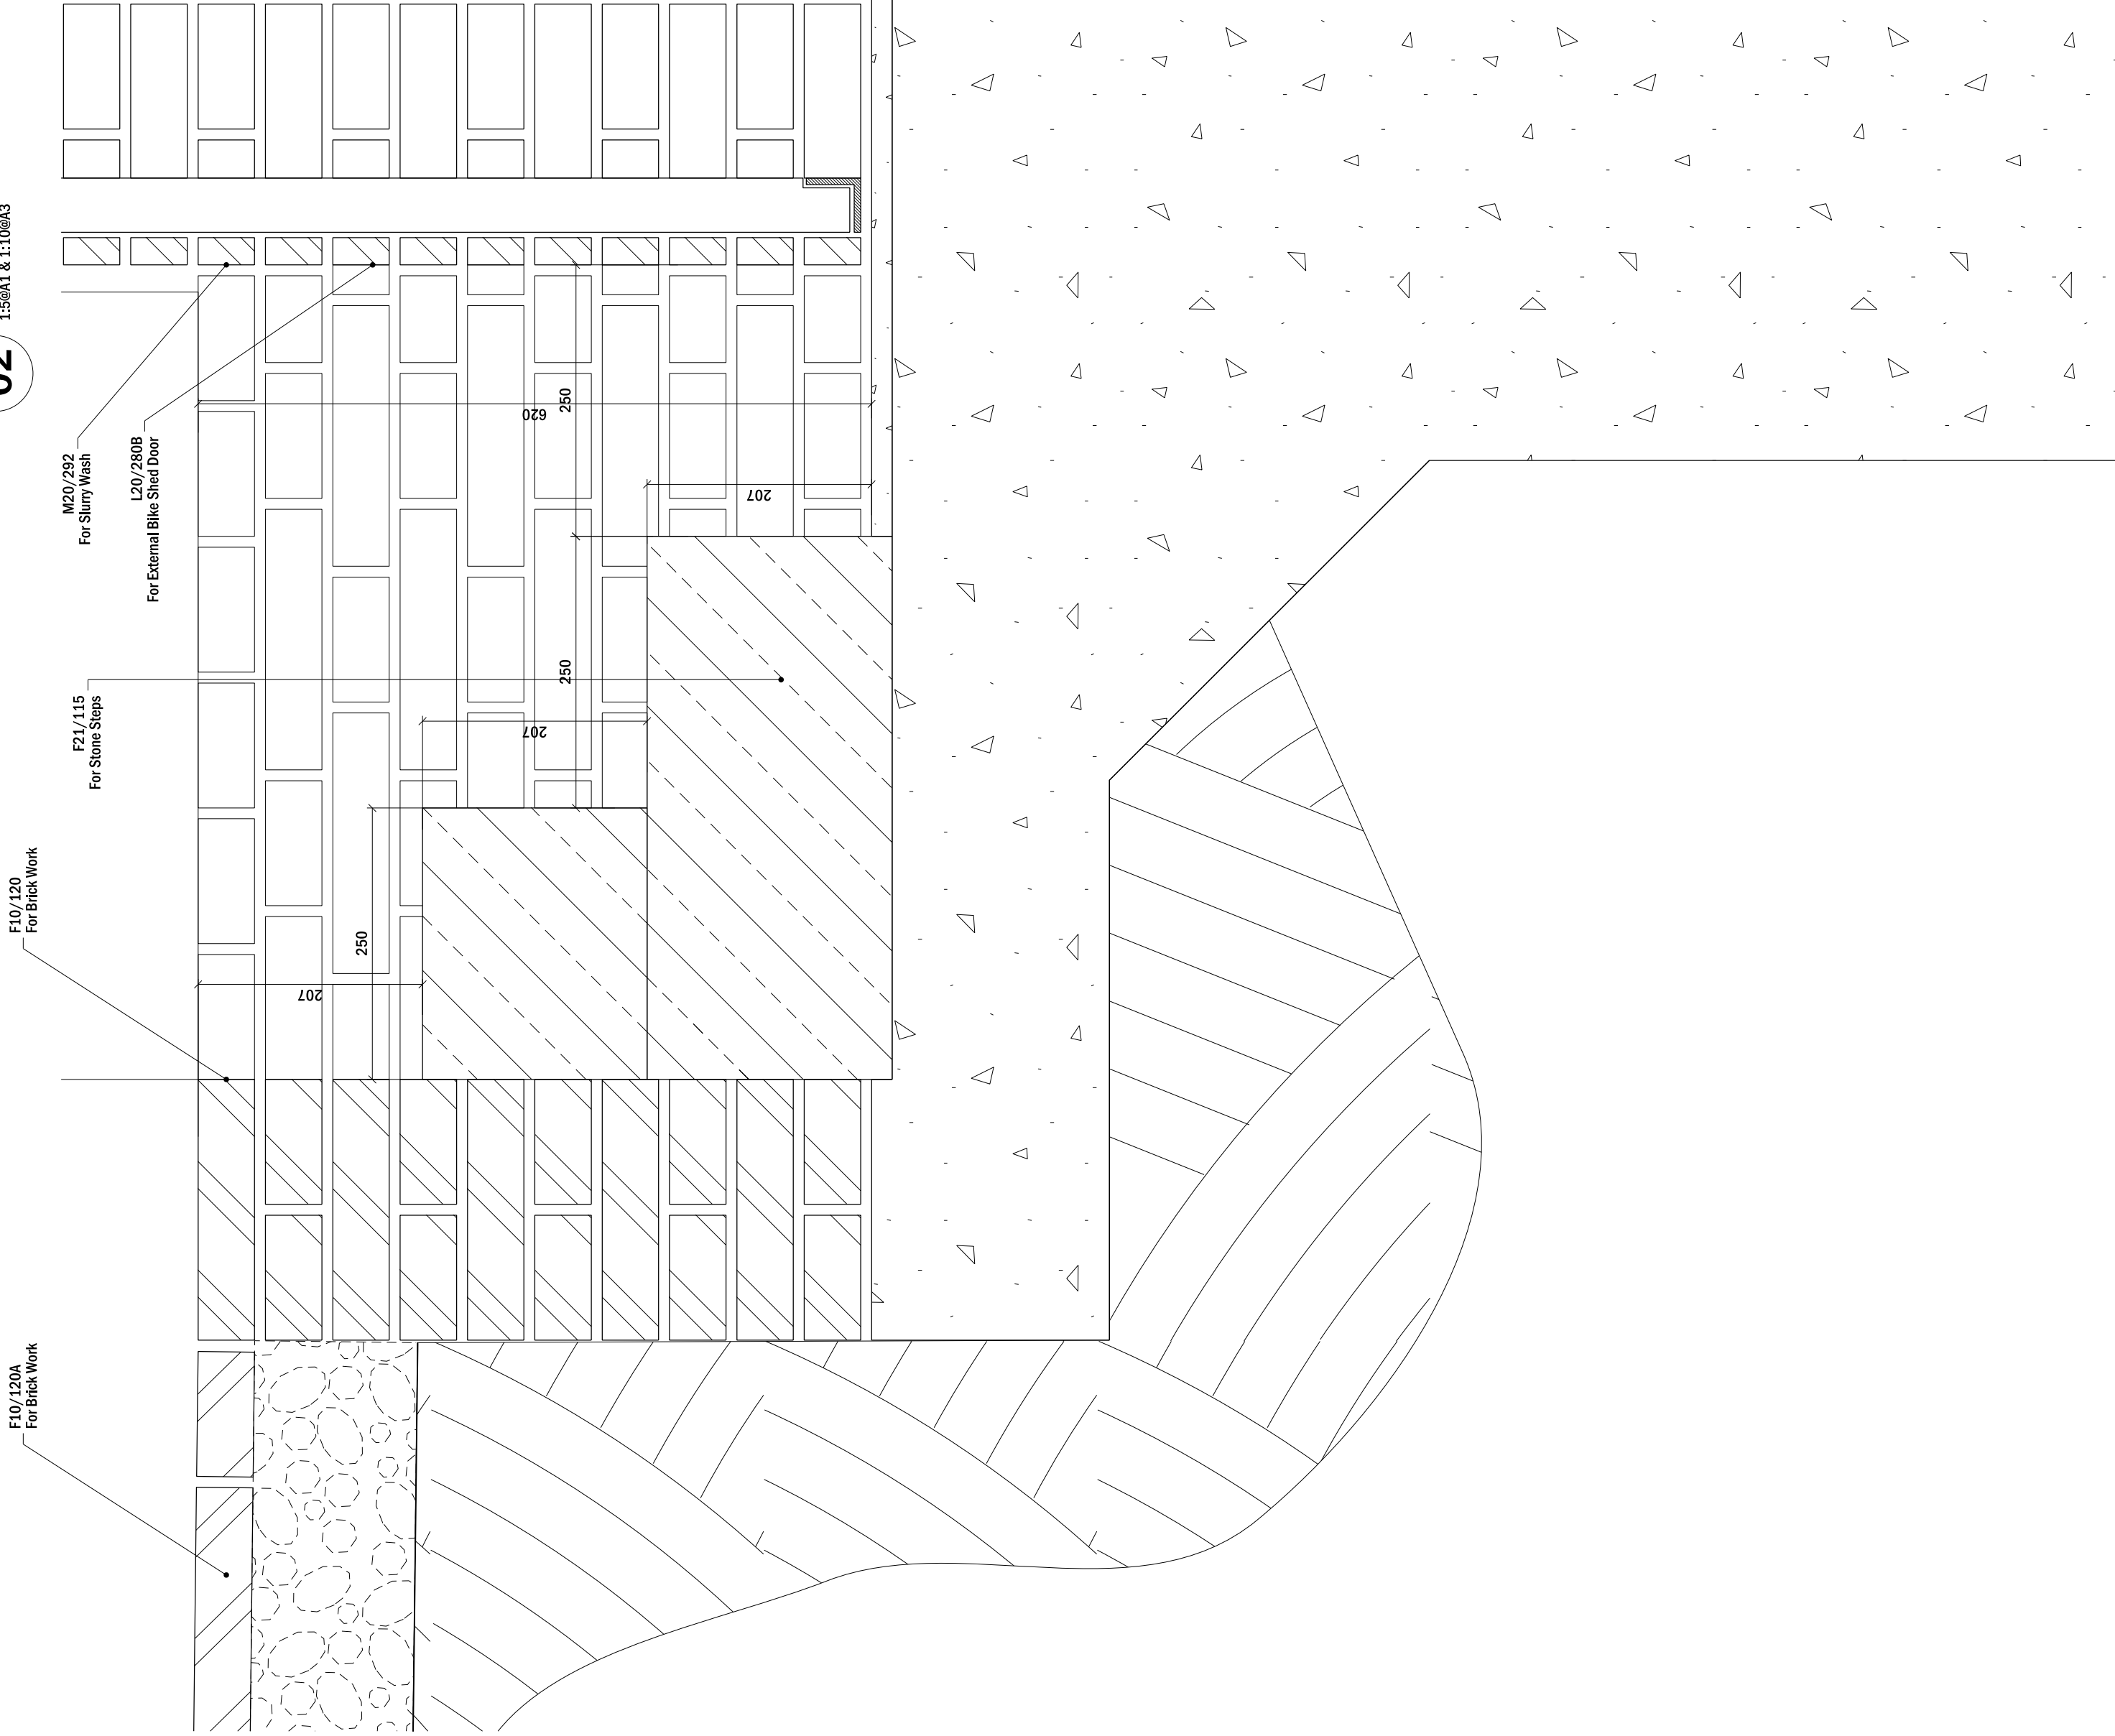

03 Floor Drain Detail
1:500A1 & 1:100A3

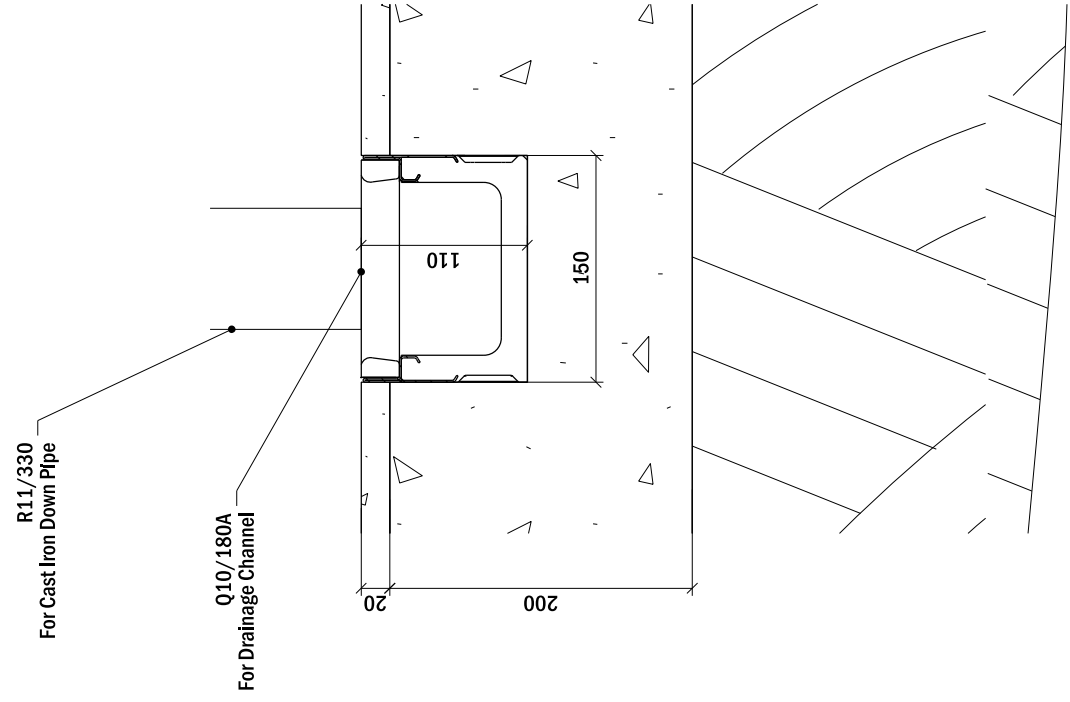

TENDER ISSUE

Revision description	Date	Init	Rev
3 Drive Buildings London EC1N 3JT	T +44 (0) 20 7593 1900 F +44 (0) 20 7593 1940 W www.rba.co.uk		
RBA			
This is a proposed design. It is not to be used for construction without the approval of the architect. All dimensions to be checked on site.			
Bike Shed Section Detail As Proposed			
Project Branch Hill	Client Mr & Mrs Aveline	Checked TR	Scale 1:100A3
Date 10/07/2013	Drawn by JH	Drawn by CT-DE-205	Revision -
App No 1133			

01 Steps To Bike Shed Detail
1:500A1 & 1:100A3

