


- NOTES:
- DO NOT SCALE
 - DRAWINGS TO BE READ IN CONJUNCTION WITH ALL SERVICES AND STRUCTURAL ENGINEERS DRAWINGS & SPECIFICATIONS.
 - DRAWINGS & SPECIFICATIONS. © COPYRIGHT. DRAWINGS NOT TO BE REPRODUCED OR USED WITHOUT PRIOR WRITTEN CONSENT.


Notes :
 1. LEVELS BASED ON ARBITRARY DATUM LOCATED ON GROUND FLOOR LEVEL OF MAIN ENTRANCE. VALUE 50.00m.

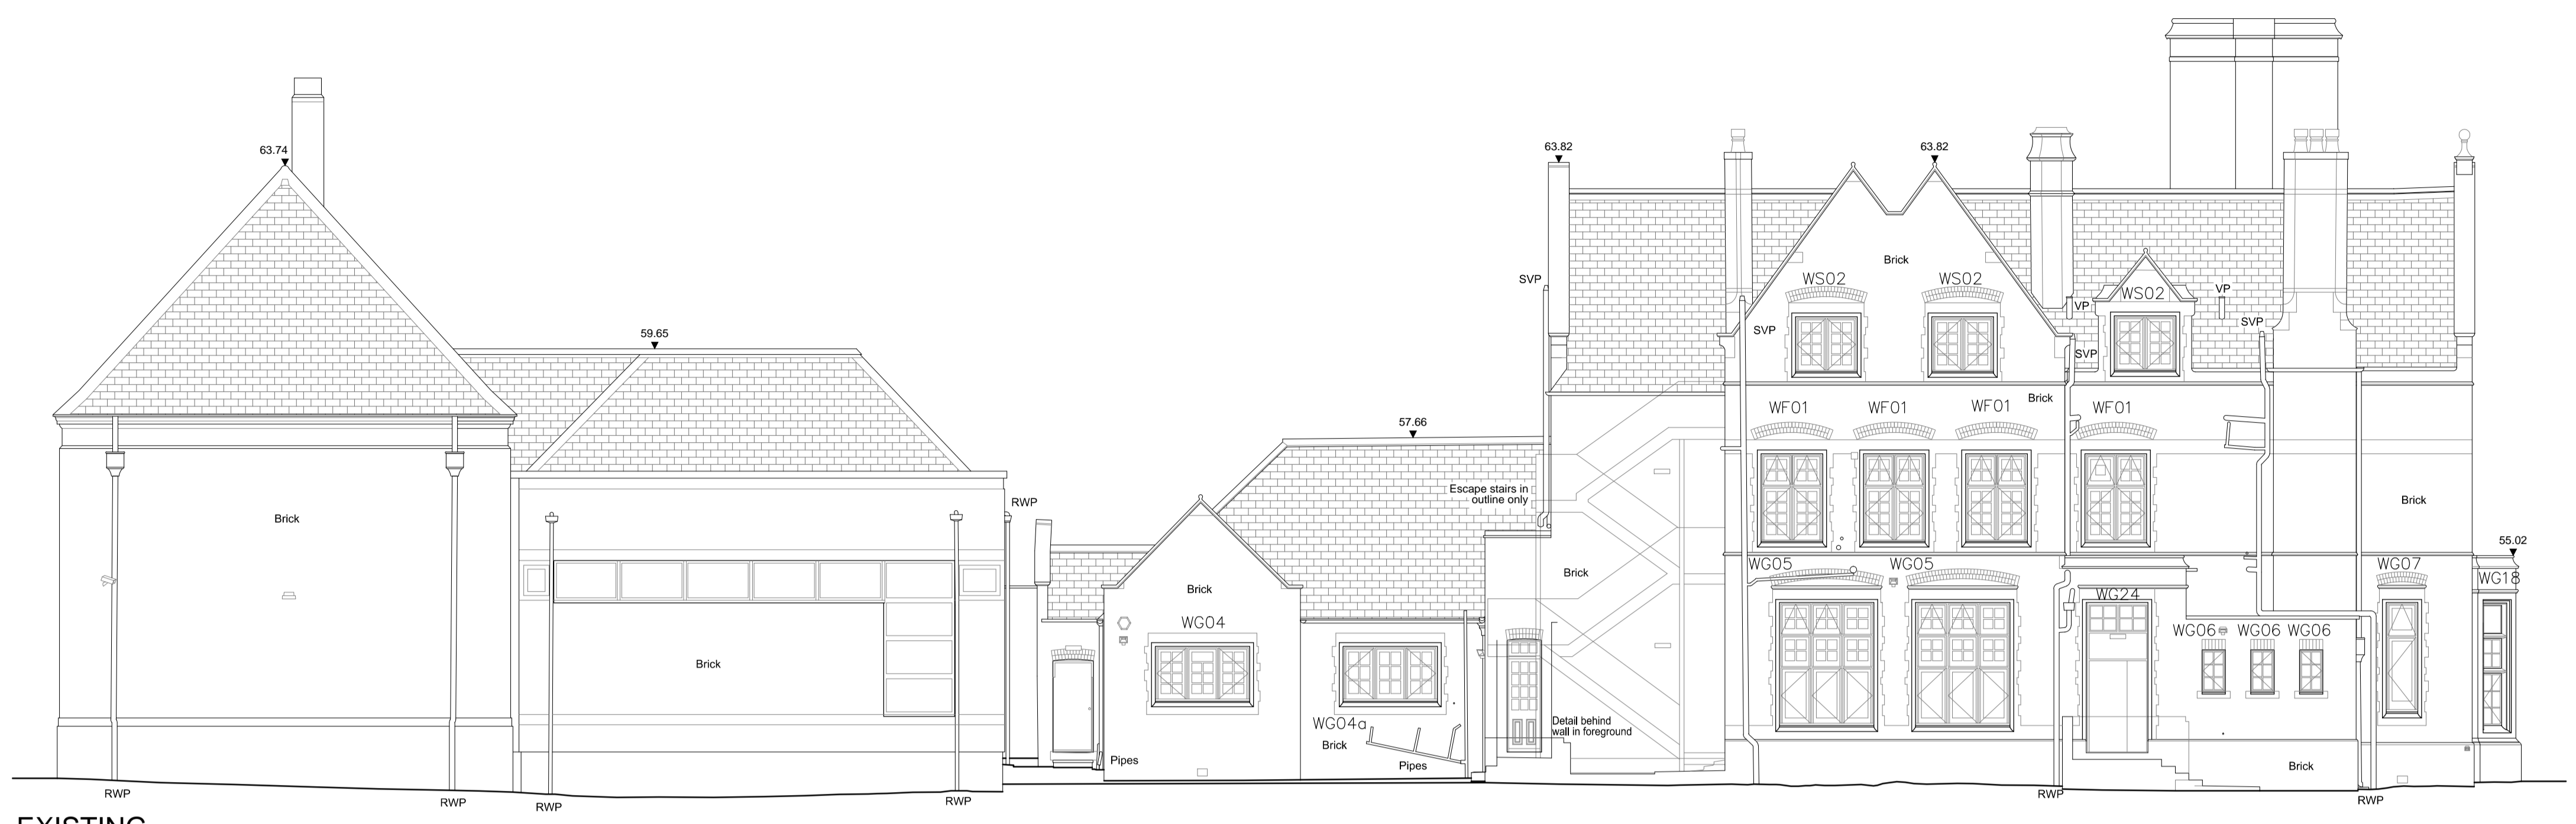

EXISTING

Elevation 2

Datum Line 46.00m

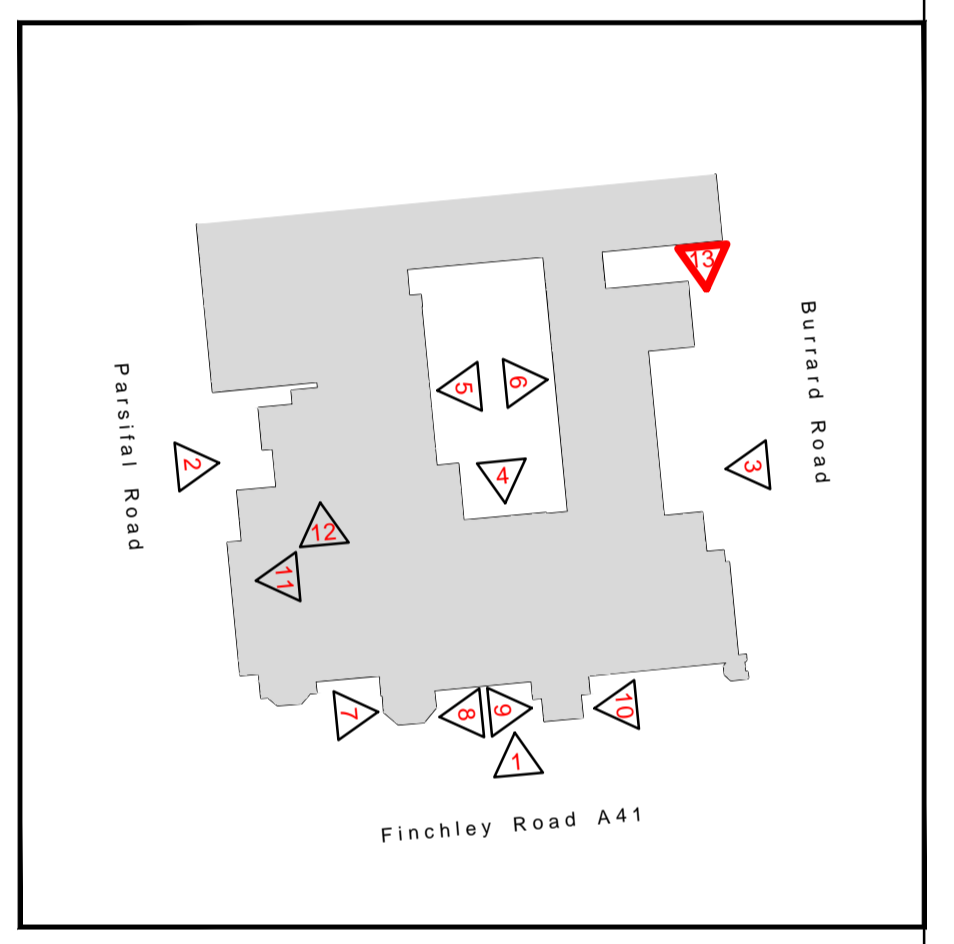

PLANNING

REF	DATE	REVISION	DRAWN	CHECKED
SCALE	BA1	DATE	DRAWN BY	CHECKED BY
1:100	25/04/14	CN	LD	

DRAWING
 WINDOW REPLACEMENT
 EXISTING AND PROPOSED
 ELEVATION 2

PROJECT
 WINDOW REPLACEMENT


CLIENT
 ESCP

RIDGE

HARLING HOUSE TEL: 020 7593 3400
 47-51 GREAT SUFFOLK ST. FAX: 01993 815004
 LONDON SE1 0BS
www.ridge.co.uk

DRG NO 132357-A-012 REV P1

FILE REFERENCE:
 XREF FILE REFERENCE:

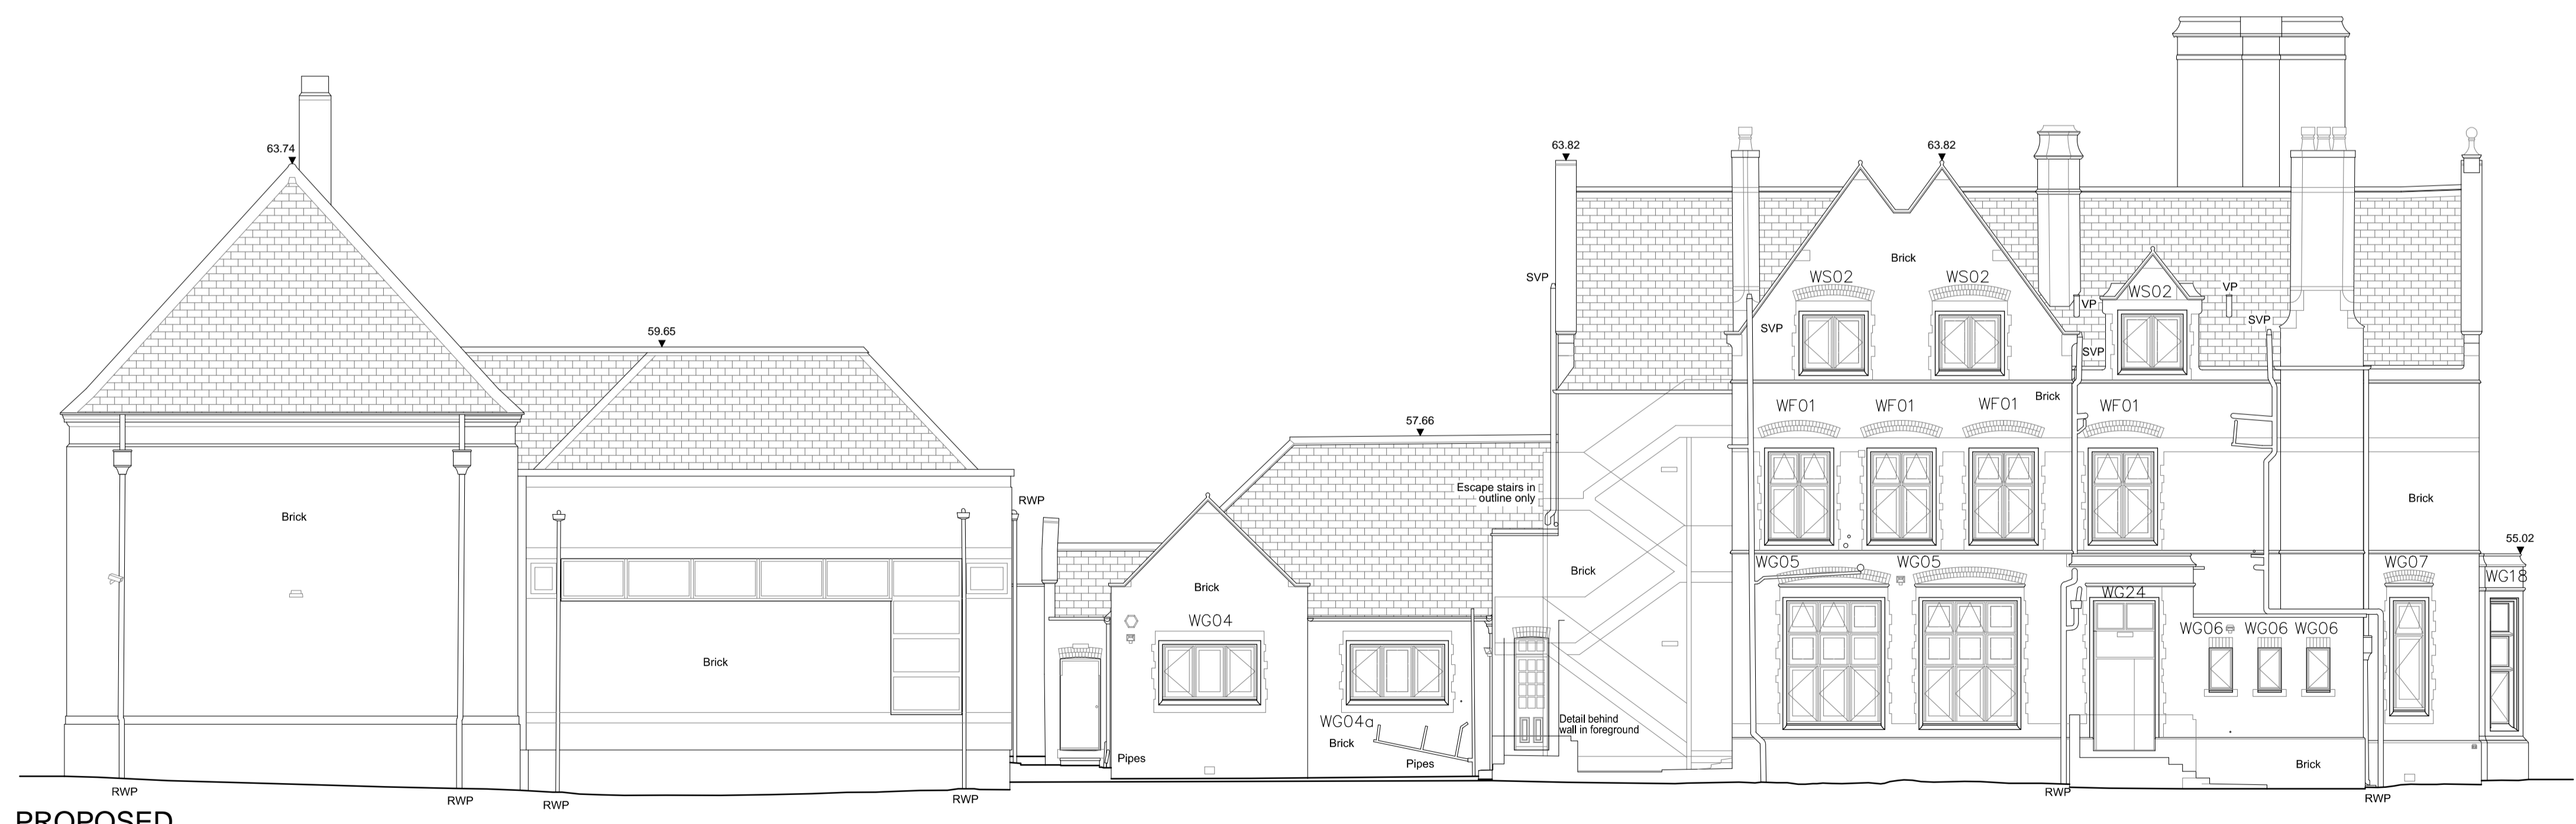

PROPOSED

Elevation 2

Datum Line 46.00m